

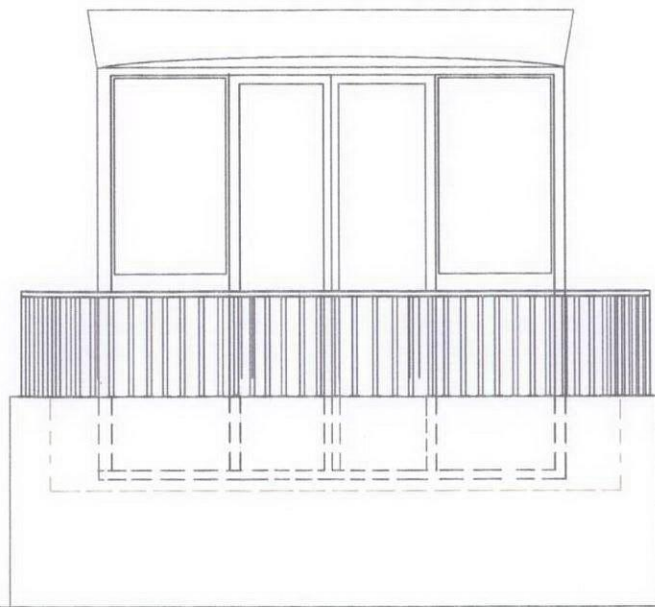




THIS DRAWING IS FOR PLANNING PURPOSES ONLY

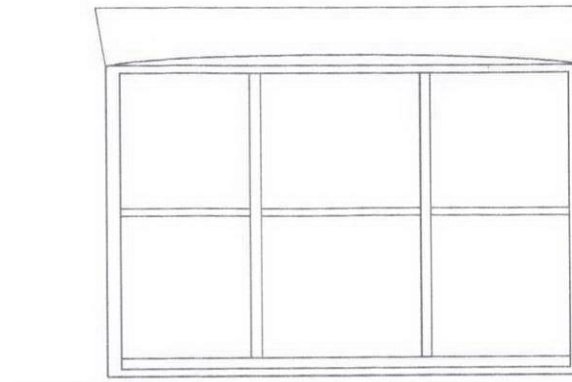


FIRST FLOOR FLAT (REAR) AS PROPOSED
PART ELEVATION

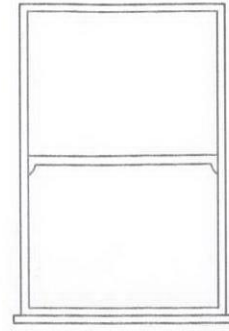


FIRST FLOOR FLAT (REAR) AS EXISTING
PART ELEVATION

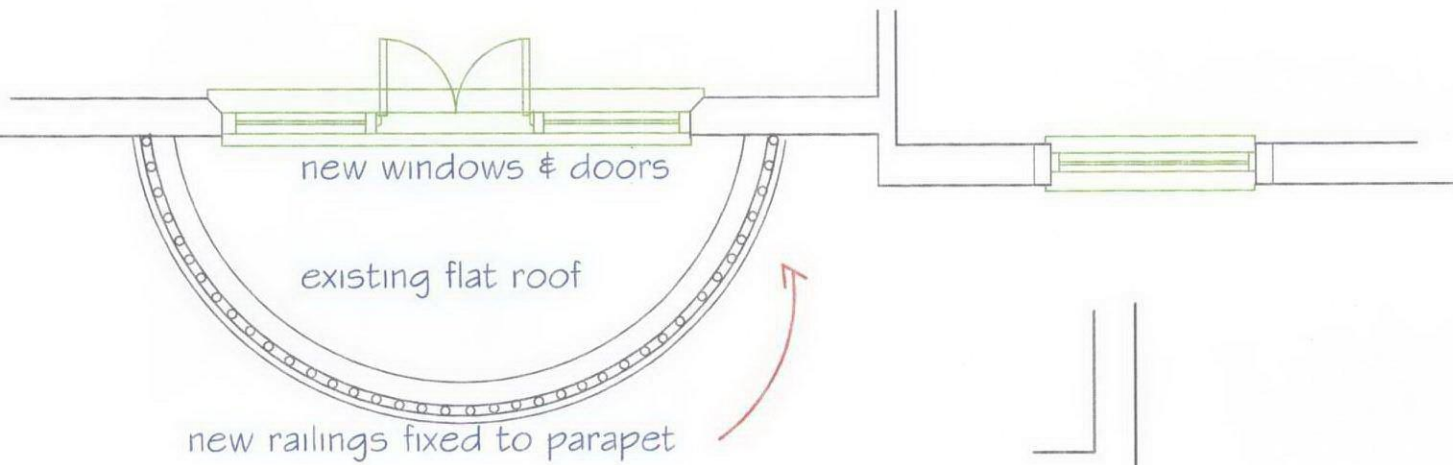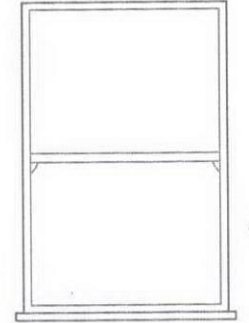

PART PLAN AT REAR
FIRST FLOOR FLAT

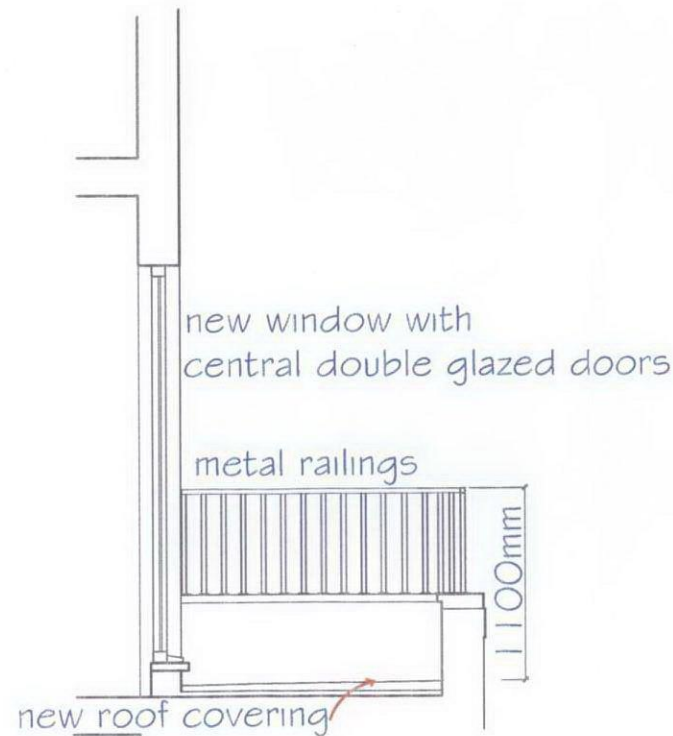

SECTION THROUGH REAR BALCONY (PROPOSED)
FIRST FLOOR FLAT AS PROPOSED

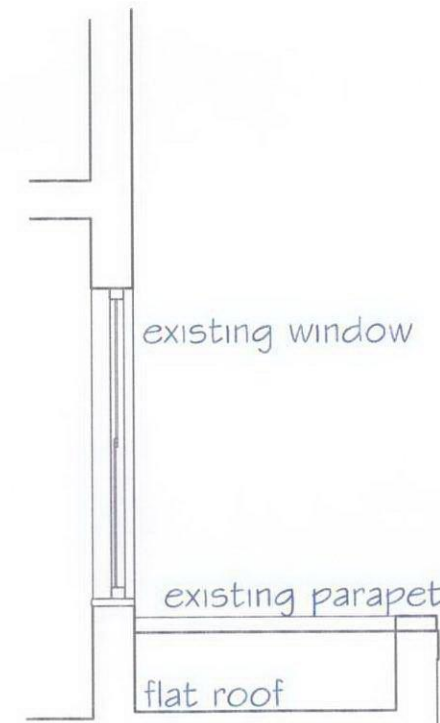

SECTION THROUGH
REAR BALCONY (EXISTING)
FIRST FLOOR FLAT AS EXISTING

