


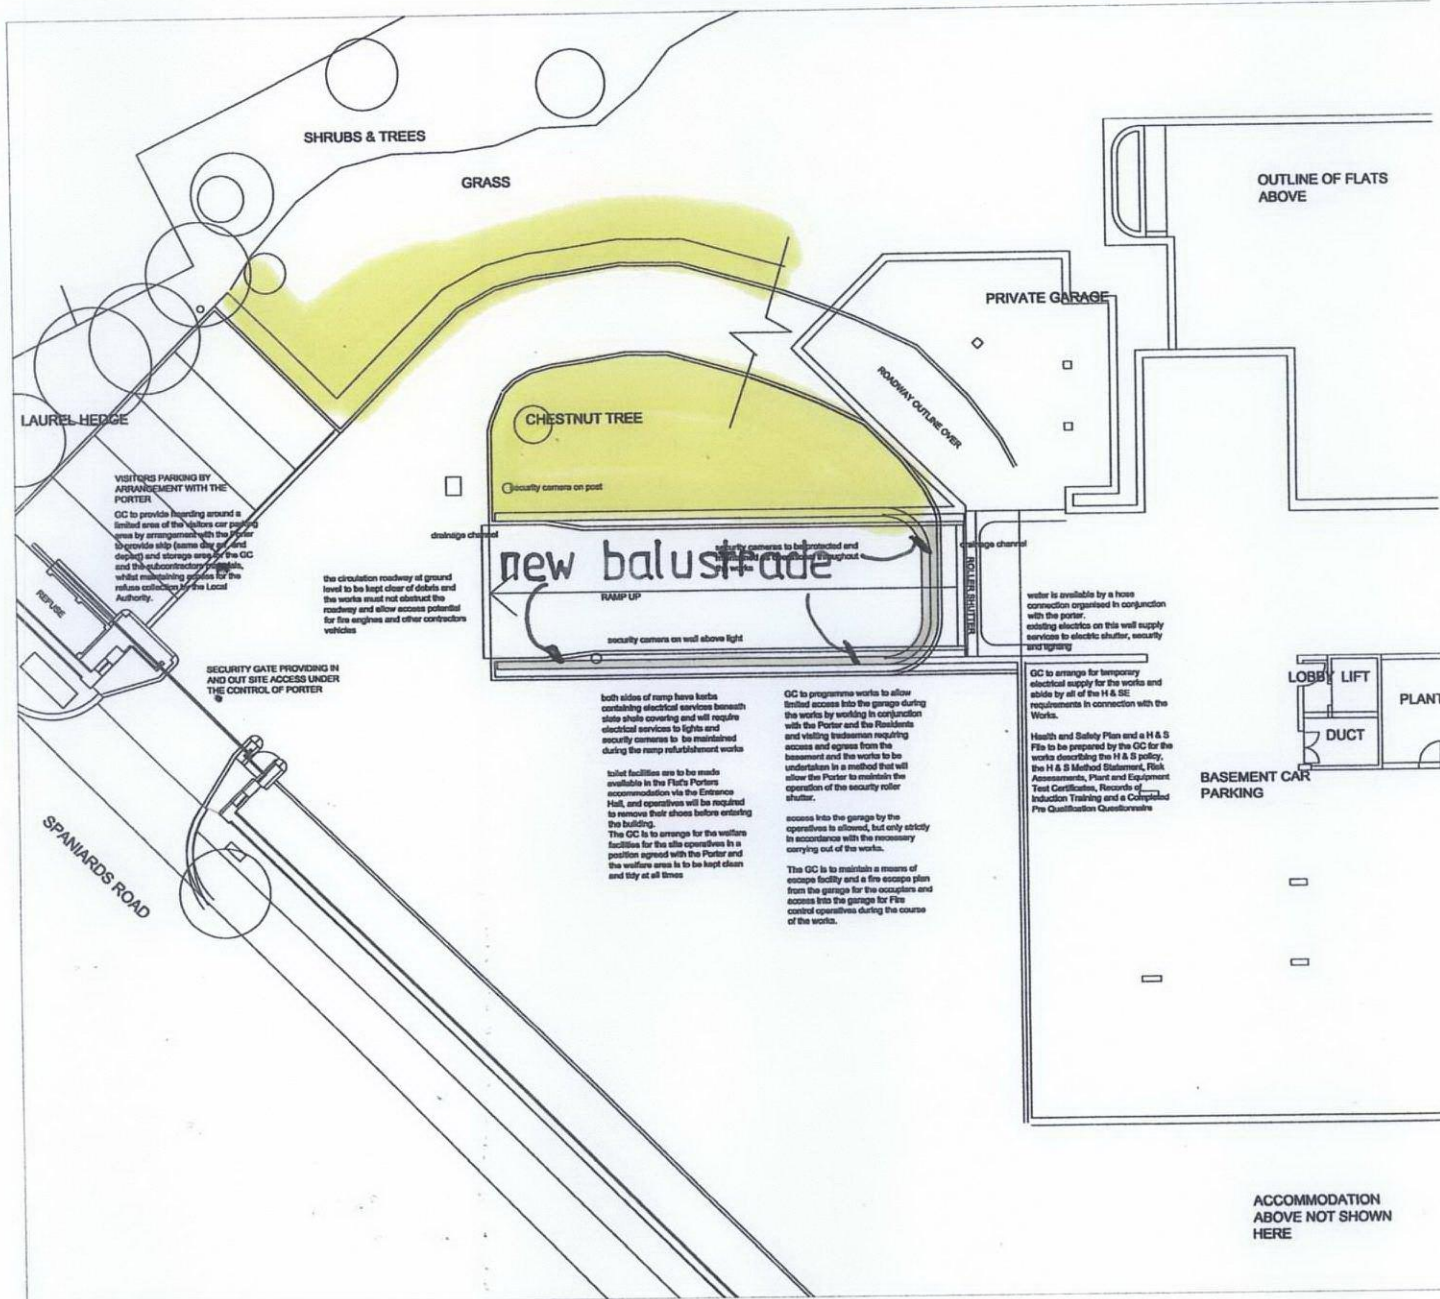

MT 05 PLAN OF RAMP

