



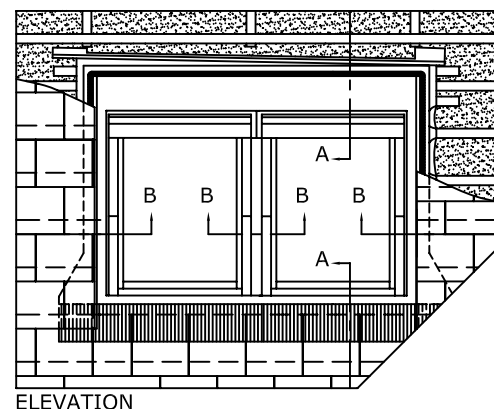

ELEVATION

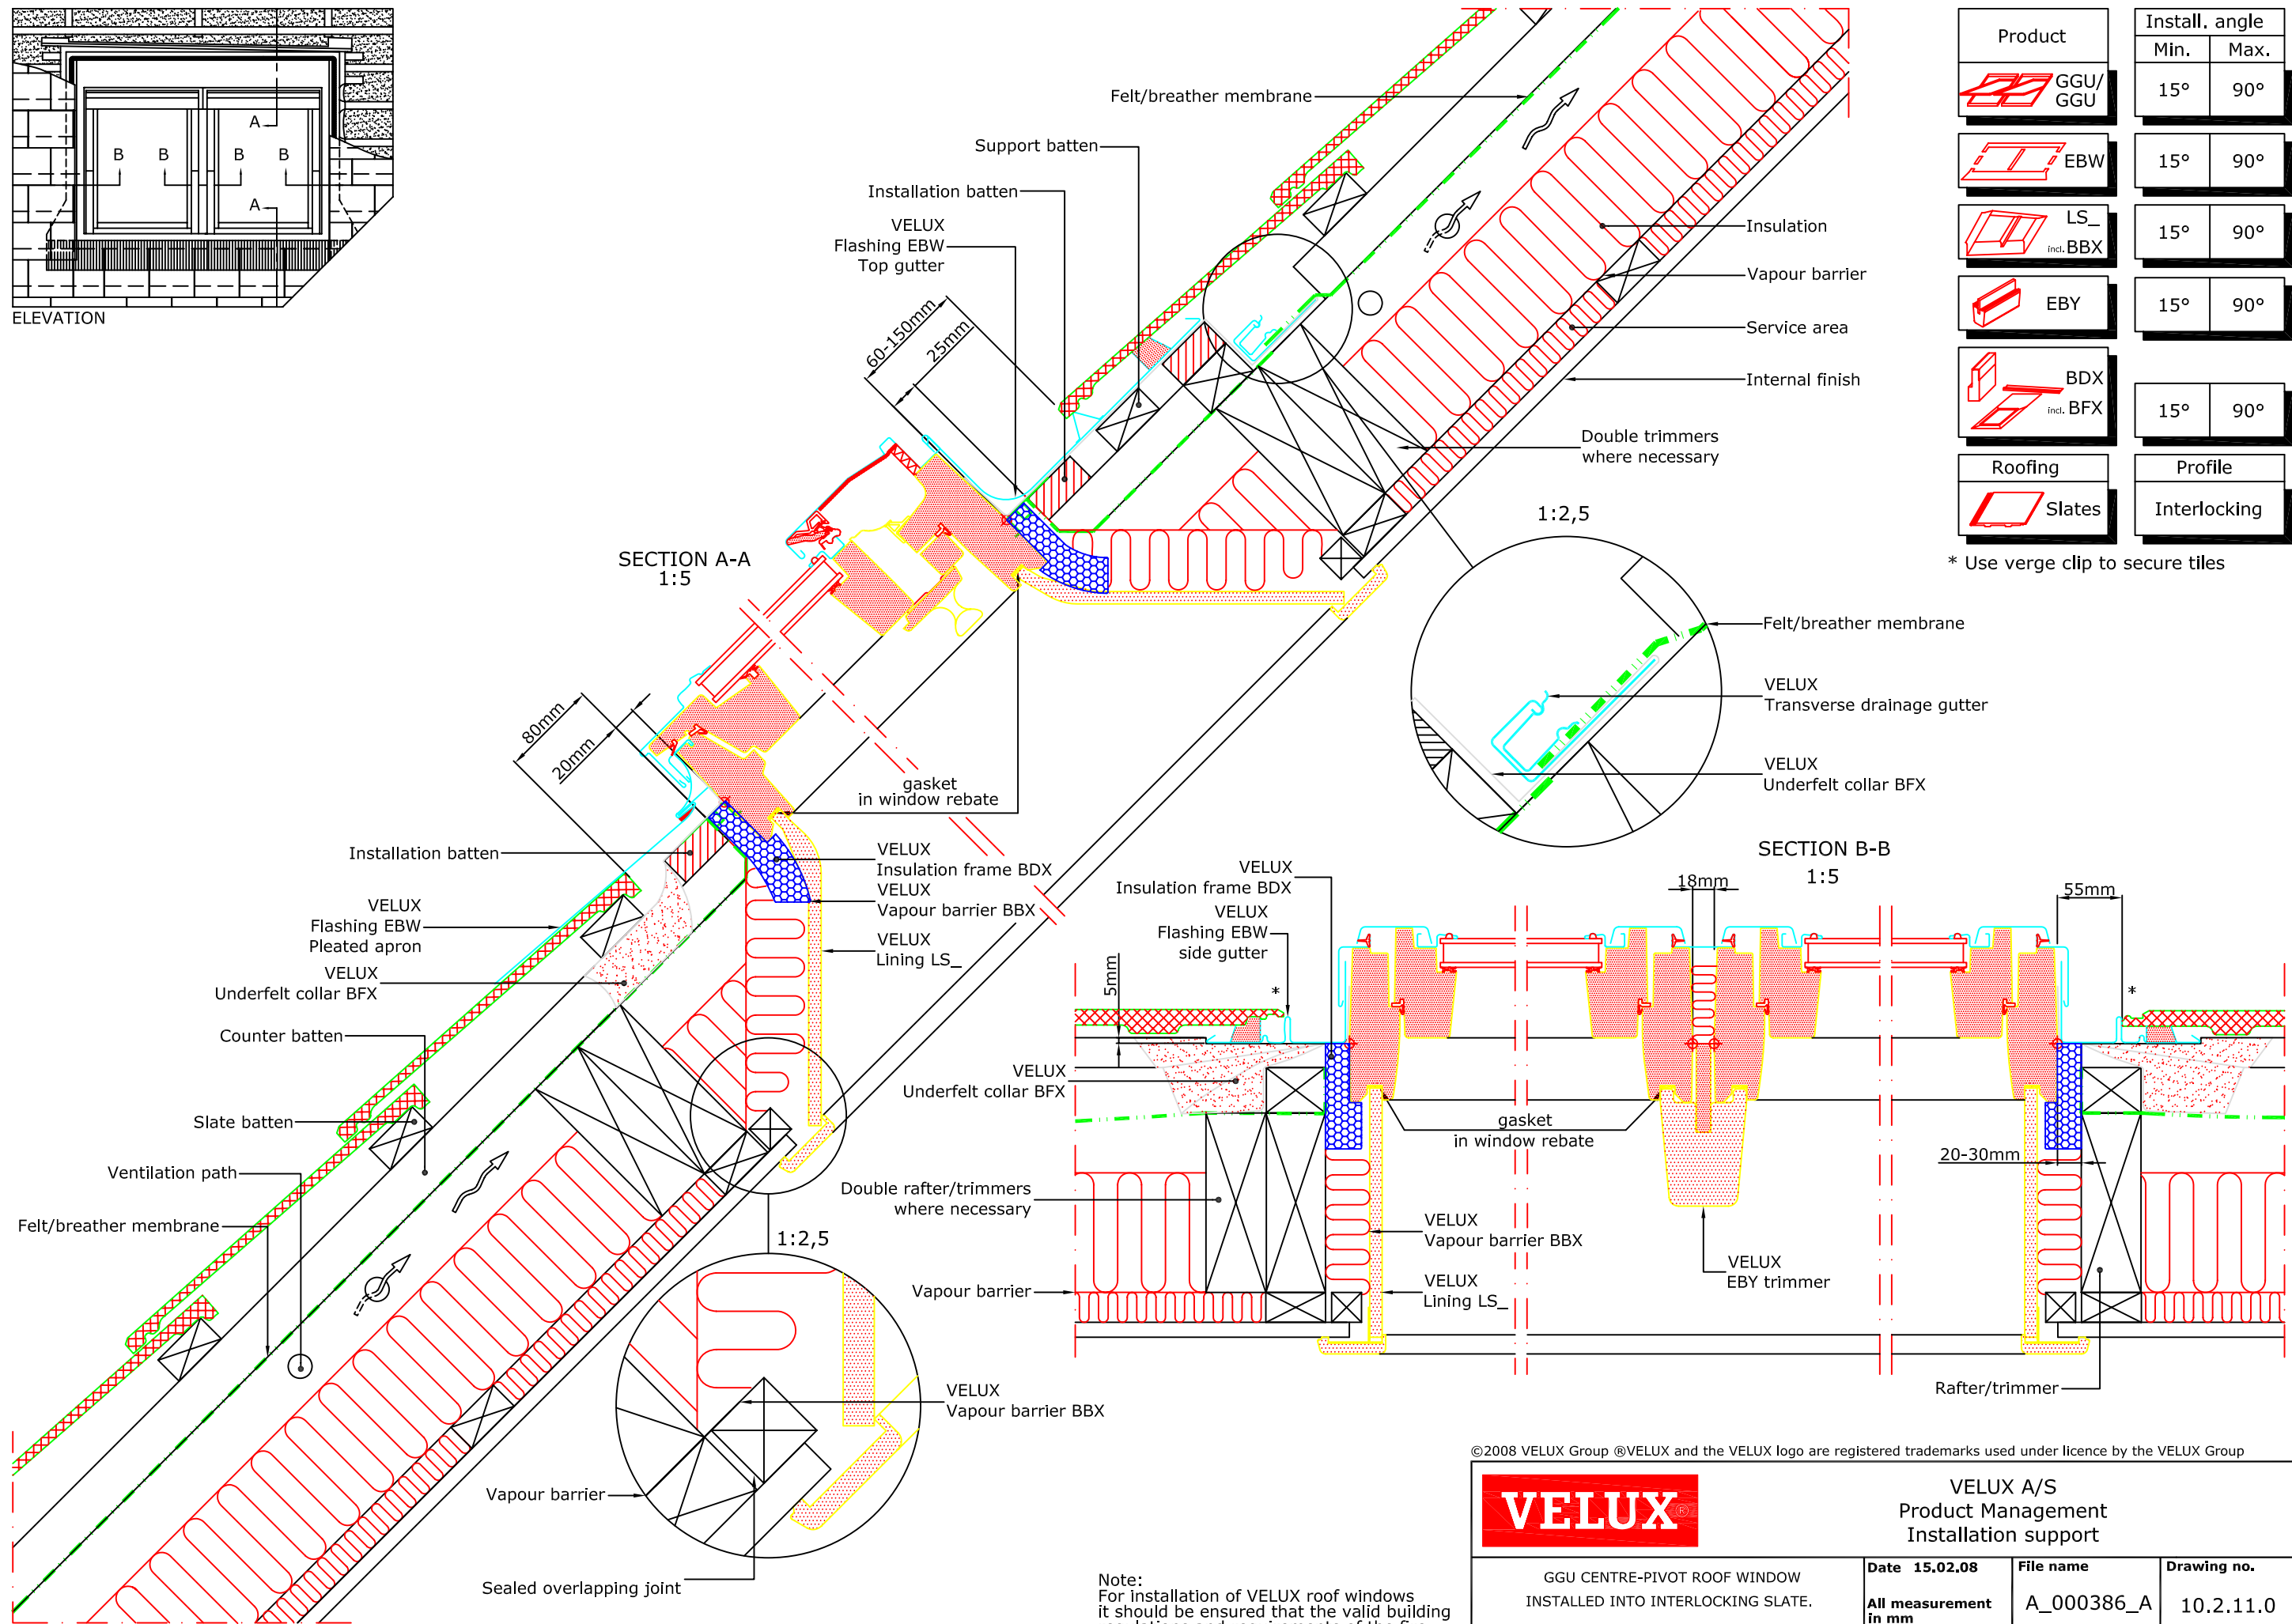

Product	Install. angle	
	Min.	Max.
GGU/ GGU	15°	90°
EBW	15°	90°
LS_ incl. BBX	15°	90°
EBY	15°	90°
BDX incl. BFX	15°	90°
Roofing	Profile	
Slates	Interlocking	

* Use verge clip to secure tiles

©2008 VELUX Group ®VELUX and the VELUX logo are registered trademarks used under licence by the VELUX Group



VELUX A/S
Product Management
Installation support

GGU CENTRE-PIVOT ROOF WINDOW
INSTALLED INTO INTERLOCKING SLATE.

Date 15.02.08
All measurement
in mm

File name
A_000386_A

Drawing no.
10.2.11.0

SCo www.VELUX.co.uk and www.VELUX.ie

Note:
For installation of VELUX roof windows
it should be ensured that the valid building
regulations and requirements of the fire
authorities are met.