

6 SHERRIFF ROAD
LONDON NW6 2AP

PROJECT




DRAWING NAME

09
DEMOLITION P L A N

DRAWING Ref. SherriffBasement@camden261112			RCB	
			DRAWN :	
1/50	NW62AP12	00	A2	
SCALE :			SHEET :	
PROJ No.			05/12/2012	
REV. No.			DATED :	

LEGEND

EXISTING	NEW	DEMOLITION
----------	-----	------------

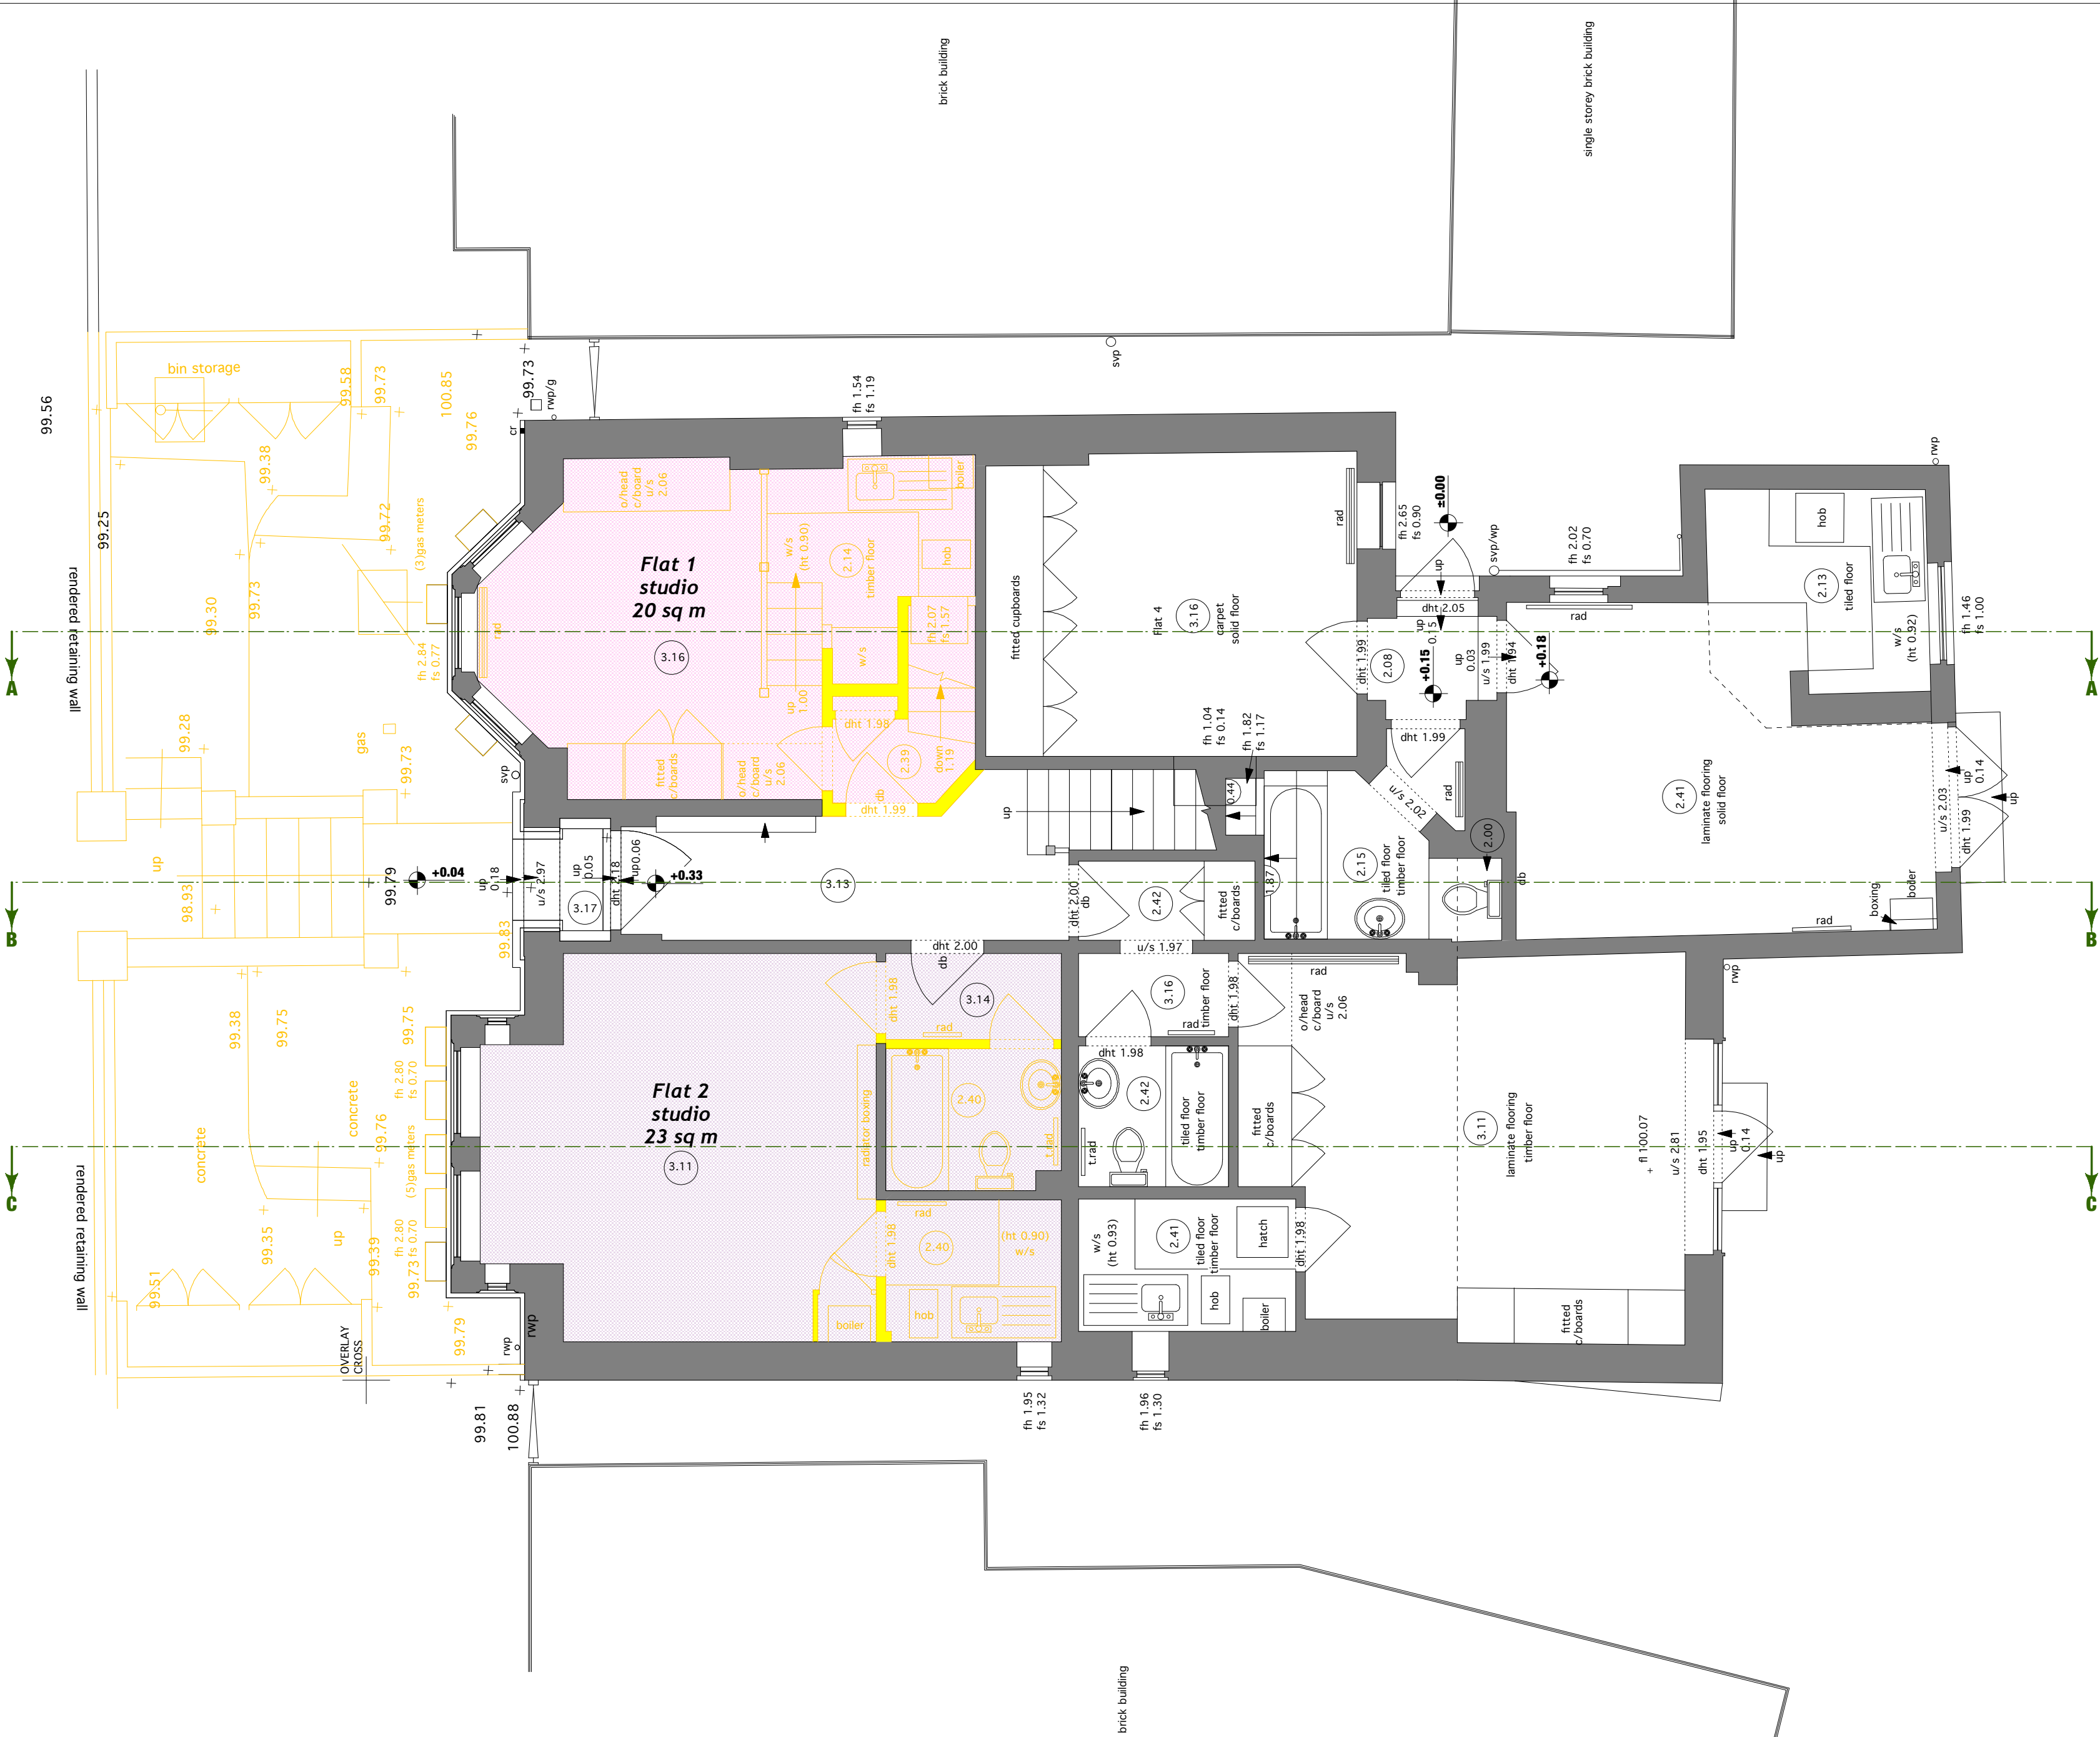

RAISED GROUND FLOOR P L A N