


THE  
TREAT  
MENT

34 PRIORY GARDENS, LONDON N6 5QS, UK  
Email: ronit@treatmentarchitecture.co.uk  
Landline: 020 8340 8004 Mobile: 07887 646505

ARCHITECTURE LTD.

6 SHERRIFF ROAD  
LONDON NW6 2AP

PROJECT



DRAWING NAME

12  
PROPOSED  
SECTIONS

DRAWING Ref.  
SherriffBasement@camden261112

DRAWN :  
RCB

1/50  
SCALE :

NW62AP12  
PROJ No.

00  
REV. No.


A2  
SHEET :  
05/12/2012  
DATED :

LEGEND

EXISTING

NEW

DEMOLITION

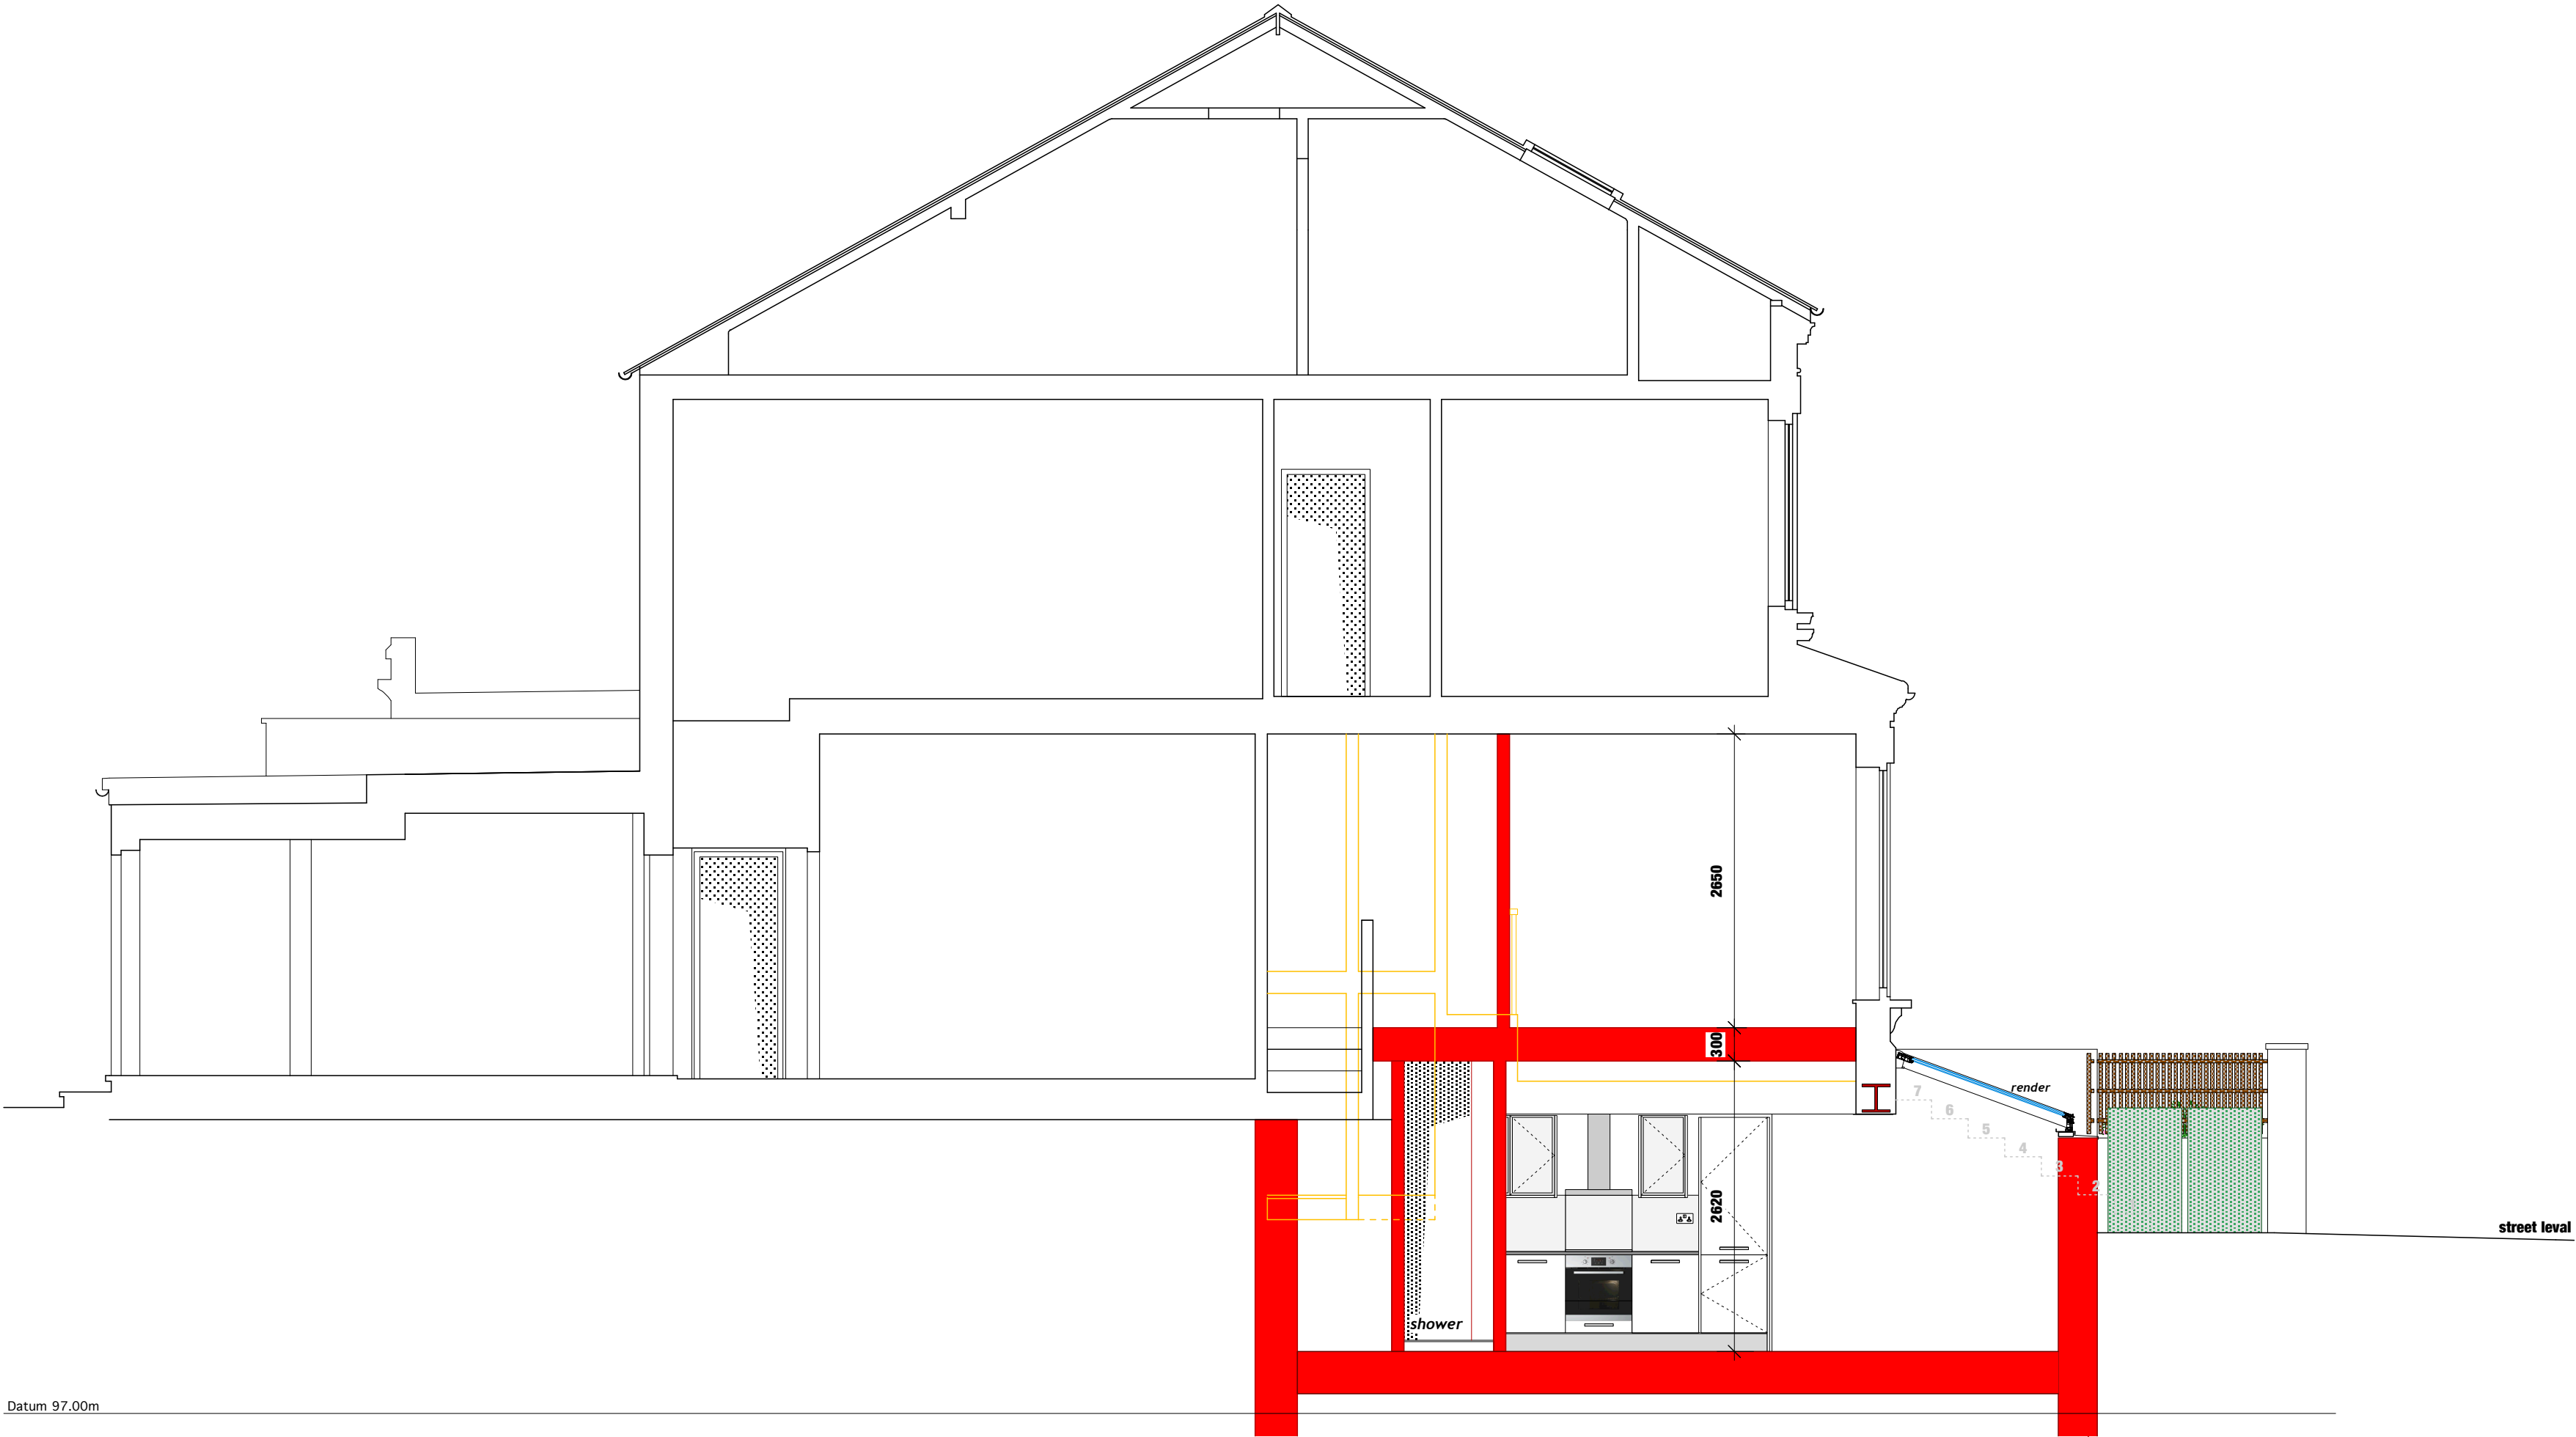

SECTION A - A