


THE
TREAT
MENT

34 PRIORY GARDENS, LONDON N6 5QS, UK
Email: ronit@treatmentarchitecture.co.uk
Landline: 020 8340 8004 Mobile: 07887 646505

ARCHITECTURE LTD.

6 SHERRIFF ROAD
LONDON NW6 2AP

PROJECT



DRAWING NAME

14
PROPOSED
SECTIONS

DRAWING Ref.

SherriffBasement@camden261112

DRAWN :

RCB

1/50

NW62AP12

00

A2

SHEET :

05/12/2012

SCALE :

PROJ No.

REV. No.


DATED :

LEGEND

EXISTING

NEW

DEMOLITION

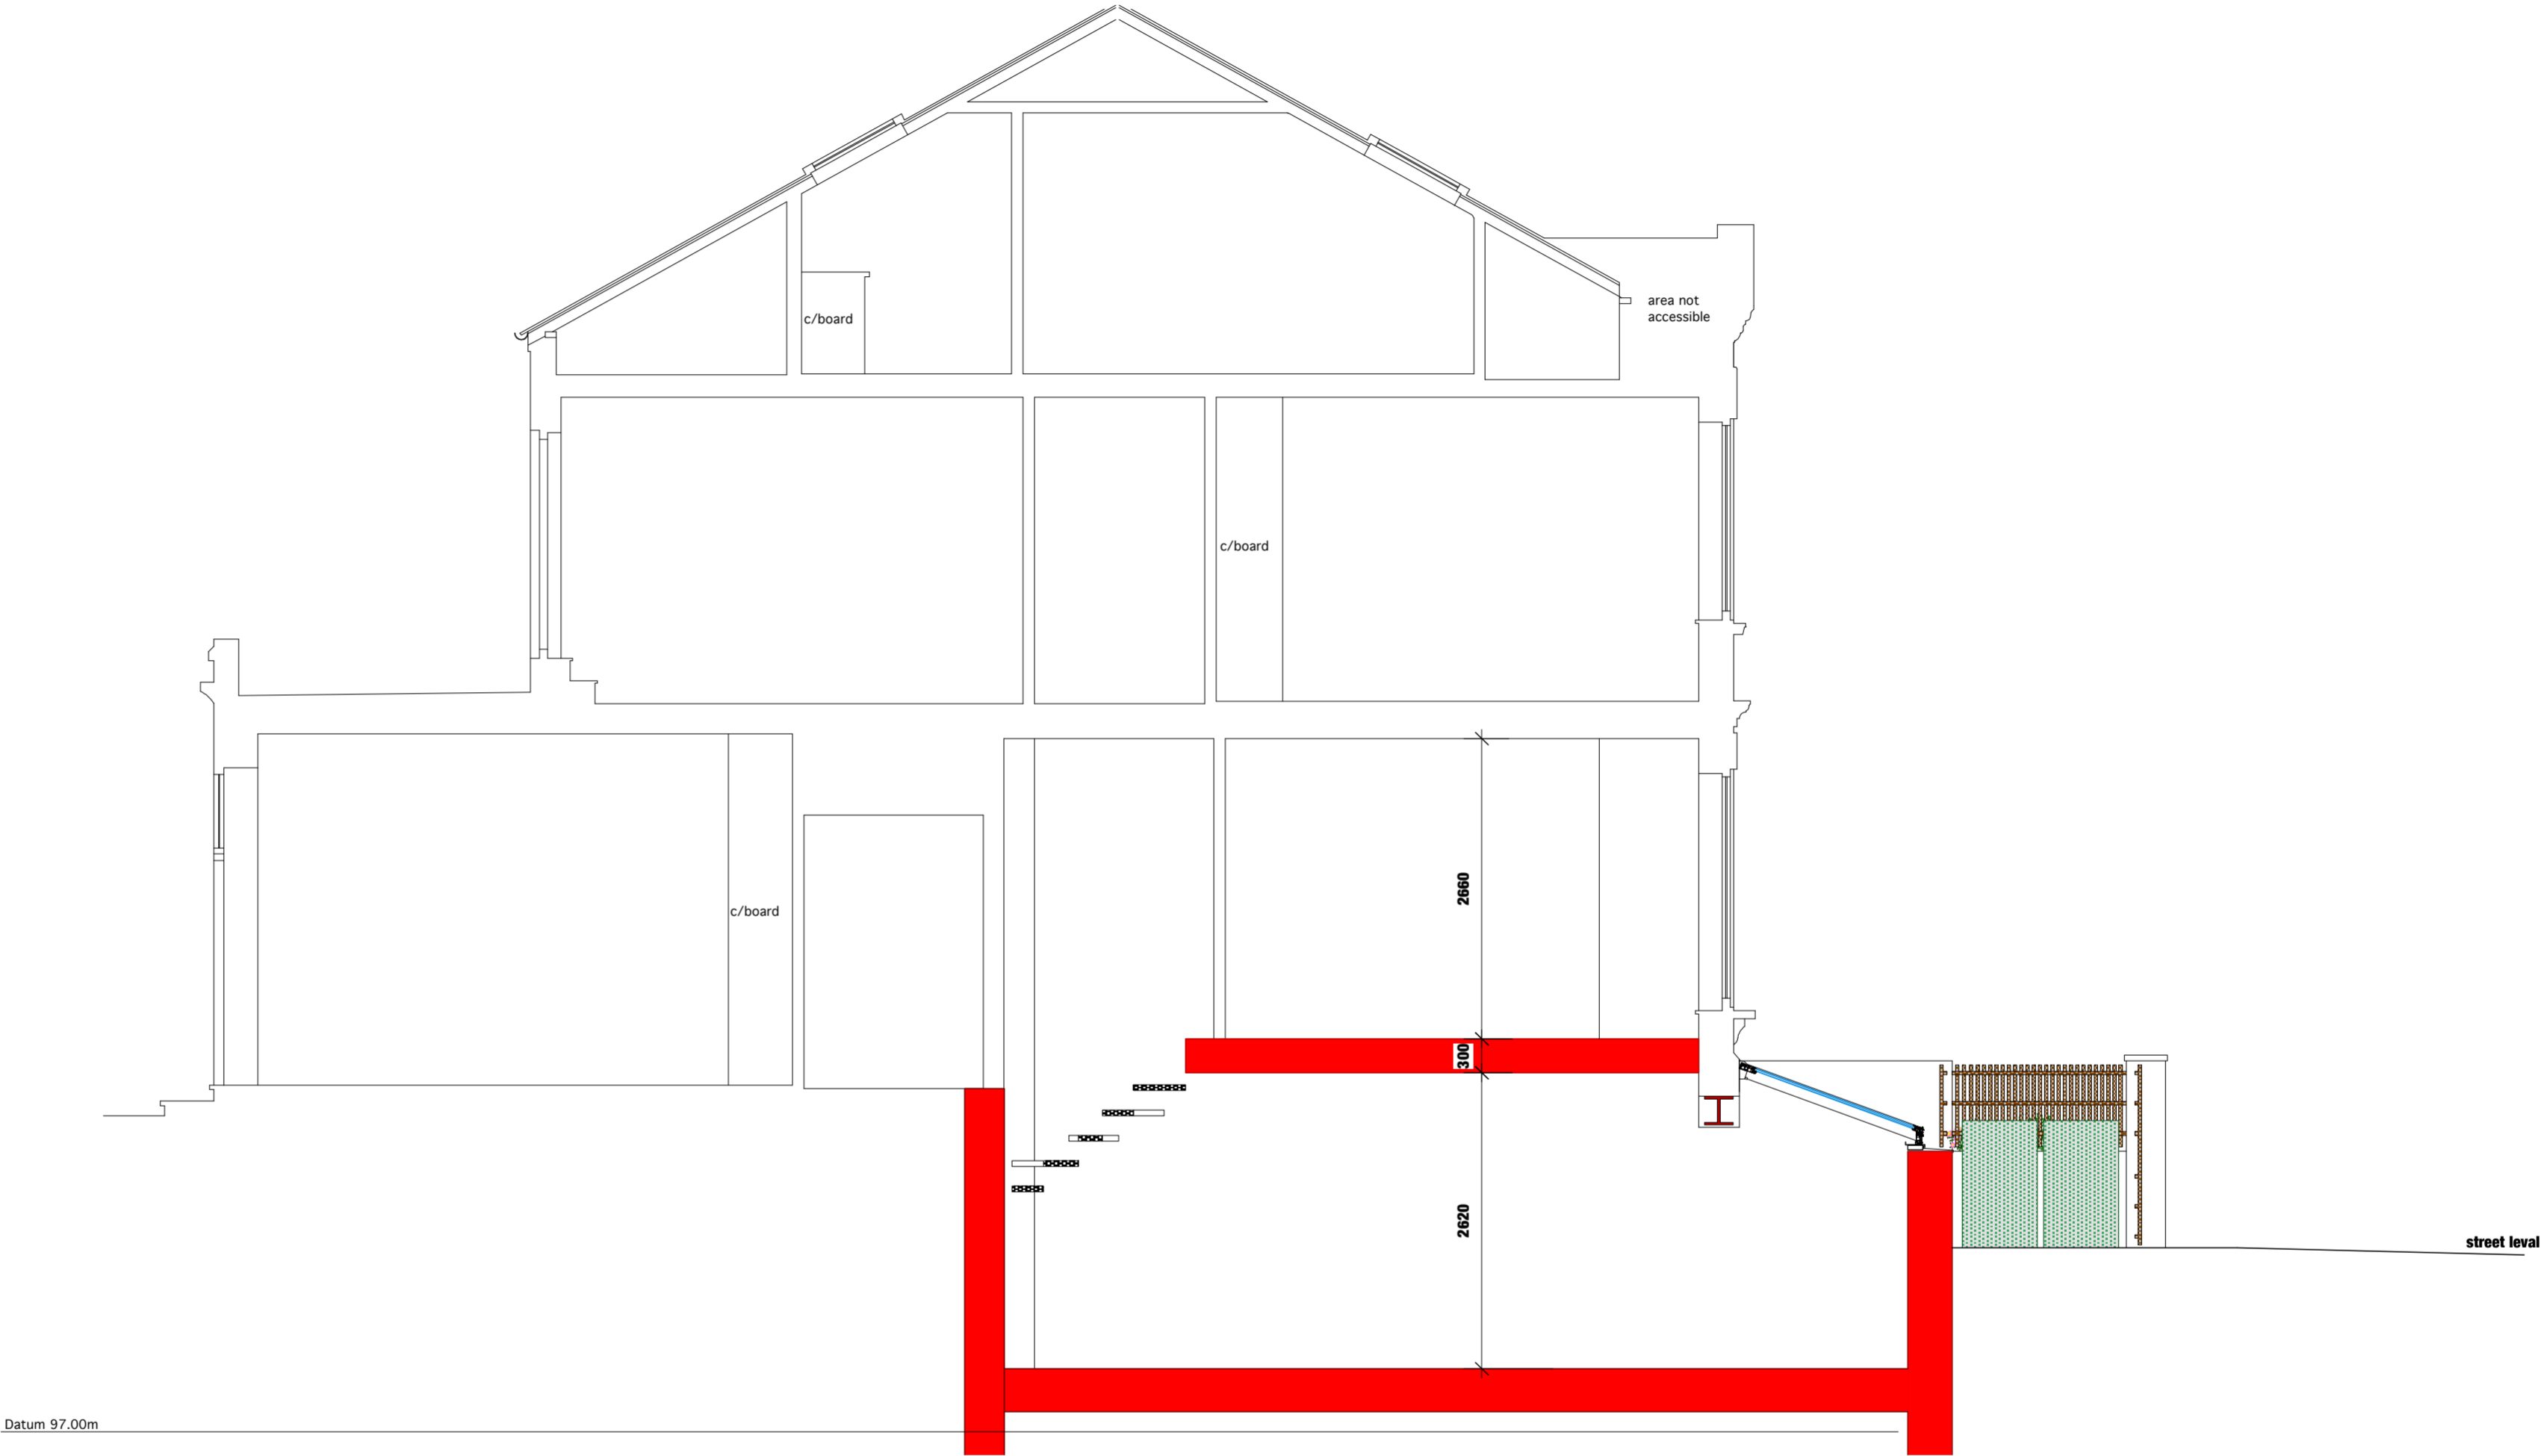

SECTION C - C