


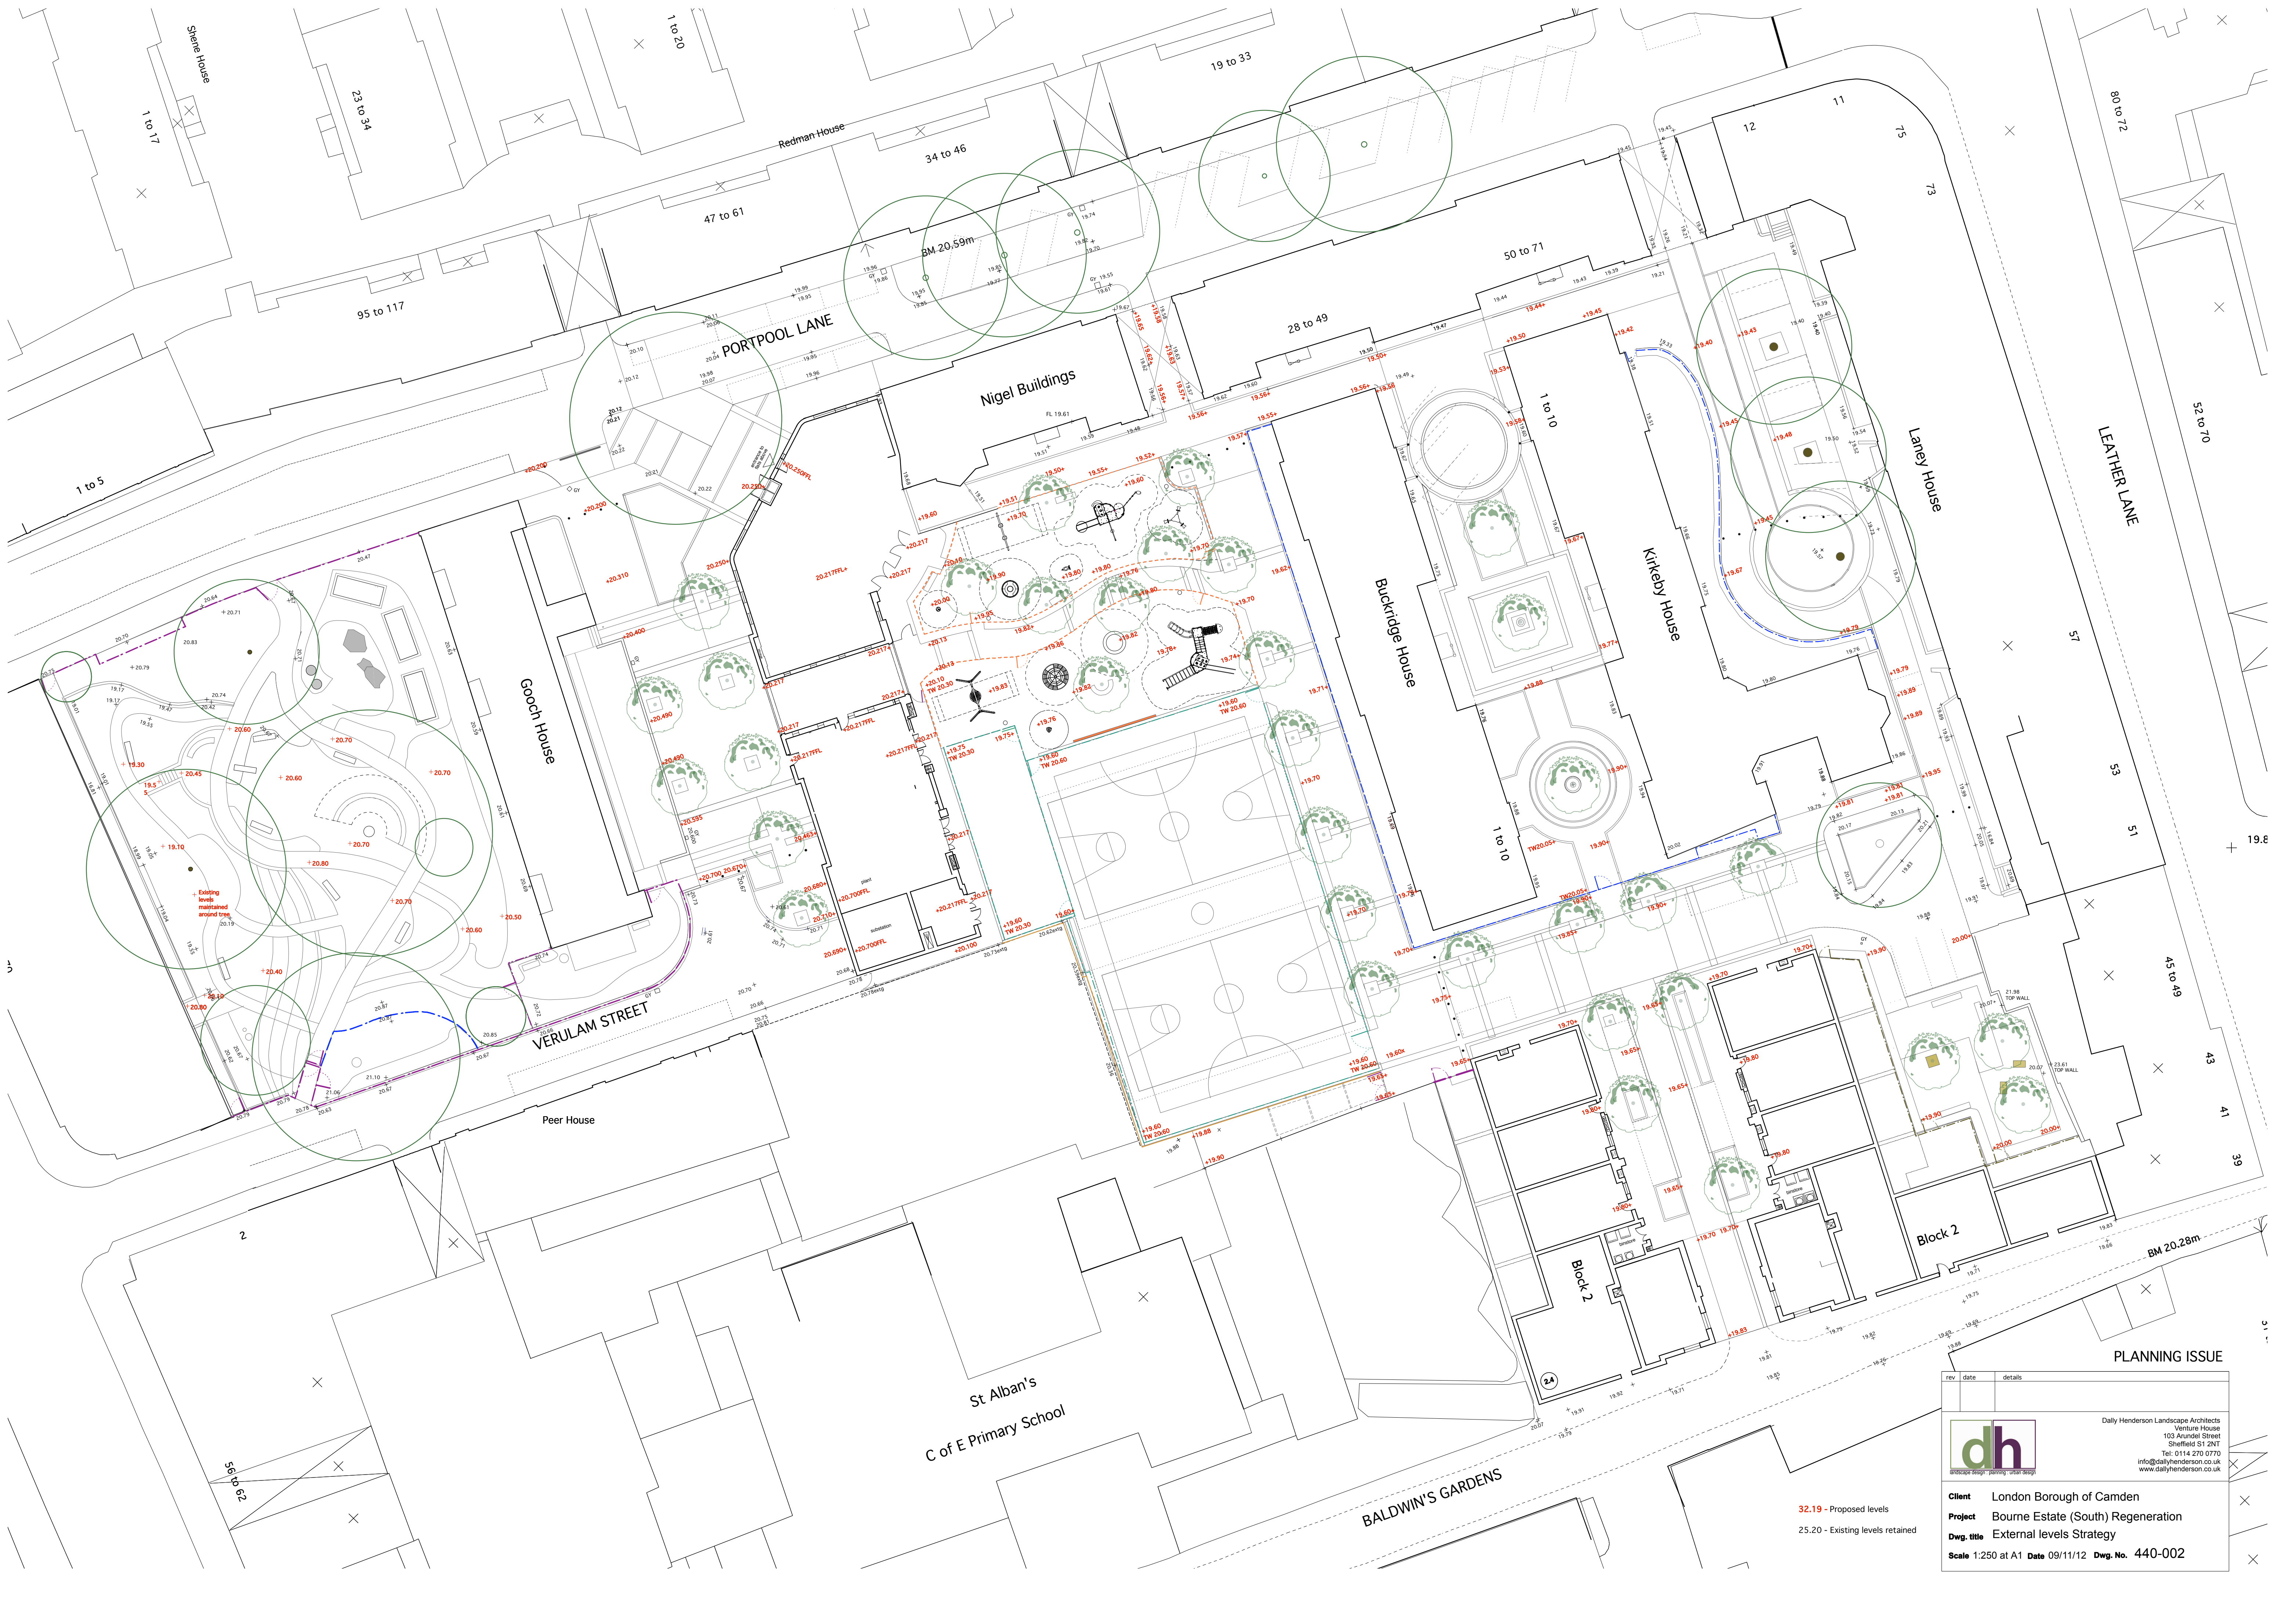

PLANNING ISSUE

rev	date	details



Daily Henderson Landscape Architects
Venture House
103 Arundel Street
Sheffield S1 2NT
Tel: 0114 270 0770
info@dailyhenderson.co.uk
www.dailyhenderson.co.uk

Client London Borough of Camden
Project Bourn Estate (South) Regeneration
Dwg. title External levels Strategy
Scale 1:250 at A1 **Date** 09/11/12 **Dwg. No.** 440-002

32.19 - Proposed levels
25.20 - Existing levels retained