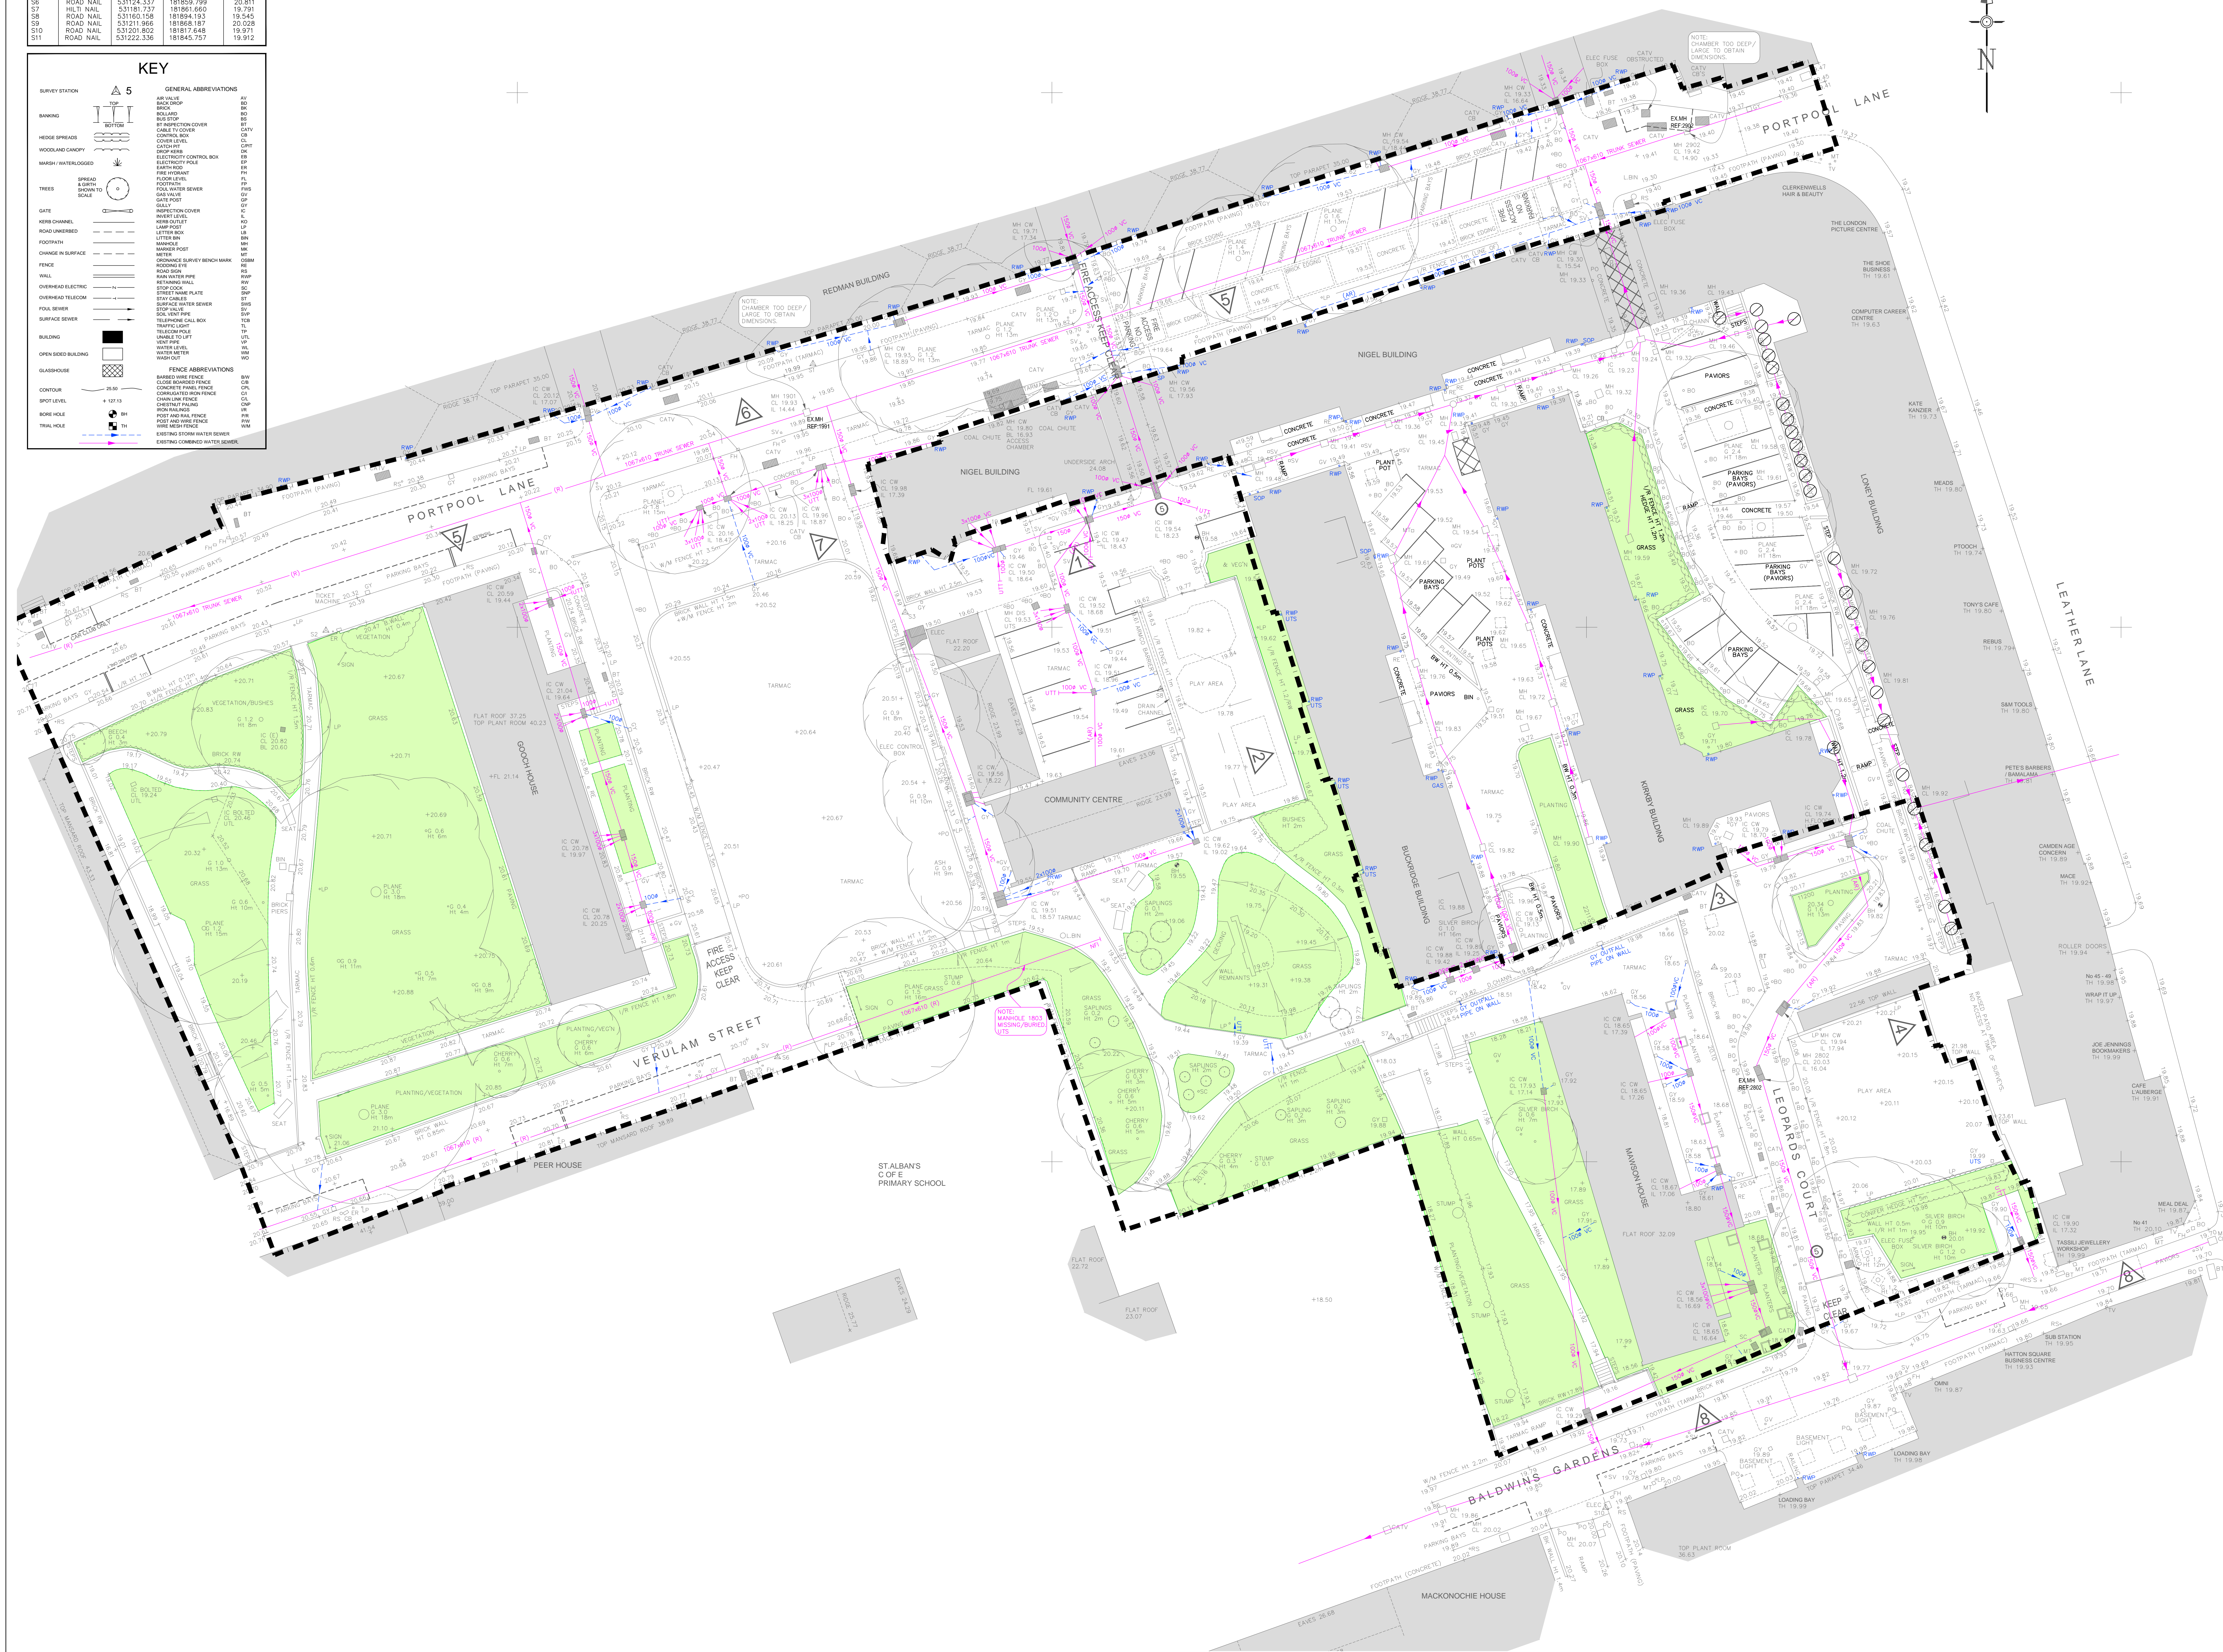


[illegible]

- ## notes
- 1. **DO NOT SCALE THIS DRAWING ON PRINT OR ELECTRONICALLY.**
WORK FROM FIGURED DIMENSIONS ONLY
 - 2. No deviation from the details shown on this drawing is allowed without Campbell Reith Inc.'s prior permission in writing.
 - 3. Read drawings with a knowledge of American Society of Engineers and Campbell Reith Inc.'s relevant details and drawings.
 - 4. All work is to be in accordance with the relevant specifications issued by Campbell Reith Inc., British Columbia Association of Practice, Statutory requirements and the Contract Documents.
- DRAWING STATUS**
- | | |
|--|--|
| <p>D - 1 - <u>SCHEDULE</u></p> <p>D - 1 - DESIGN DEVELOPMENT</p> <p>D - 2 - CONSTRUCTION</p> | <p>Outline/Schedule drawings for proposals, budgets etc.</p> <p>Evolved final design drawings for engineering, tender and construction.</p> <p>Fully developed drawings issued under instruction for construction.</p> |
|--|--|
- ONLY STATUS C DRAWINGS TO BE USED FOR CONSTRUCTION.**

- TOPOGRAPHICAL SURVEY INFORMATION
1. ALL EXISTING SURVEY INFORMATION SHOWN OR REFERRED TO IS BASED UPON A TOPOGRAPHICAL SURVEY PREPARED BY MK SURVEYS, DATED ON AUGUST 2012, DRW. REF. 17034 Rev.2.
 2. ALL CONTROL STATIONS AND DIMENSIONS SHALL BE CHECKED AND VERIFIED PRIOR TO COMMENCEMENT AND ANY DISCREPANCIES SHALL BE REPORTED TO THE ENGINEER.
 3. GRID AND LEVELS BASED ON OSGB36 NATIONAL DATUM DERIVED FROM THE NATIONAL GPS NETWORK, LSF REMOVED FROM ALL CALCULATIONS.
 4. TREE AND HERBACE SPECIES HAVE BEEN IDENTIFIED AS ACCURATELY AS POSSIBLE BUT SHOULD BE CROSS CHECKED IN CRITICAL AREAS.

D1	ISSUED FOR INFORMATION	14.09.12	RA
Status/Ver	Description	Date	By

CampbellReith
consulting engineers

LONDON 020 7340 1700 ♦ MANCHESTER 0161 819 3060
REDHILL 01737 784 500 ♦ BIRMINGHAM 01675 467 484
BRISTOL 0117 916 1066 ♦ DUBAI 00 971 4345 7088

www.campbellreith.com

Job Title	BOURNE ESTATE
Client	LONDON BOROUGH OF CAMDEN

TOPOGRAPHICAL SURVEY

drawn	date	scale	C1 checked	CAD filename
RAI	SEP'12	1:200@A0		10907-C100

Job No.	10907	Dwg. No.	C100	Status/Revision	D1
---------	-------	----------	------	-----------------	----