
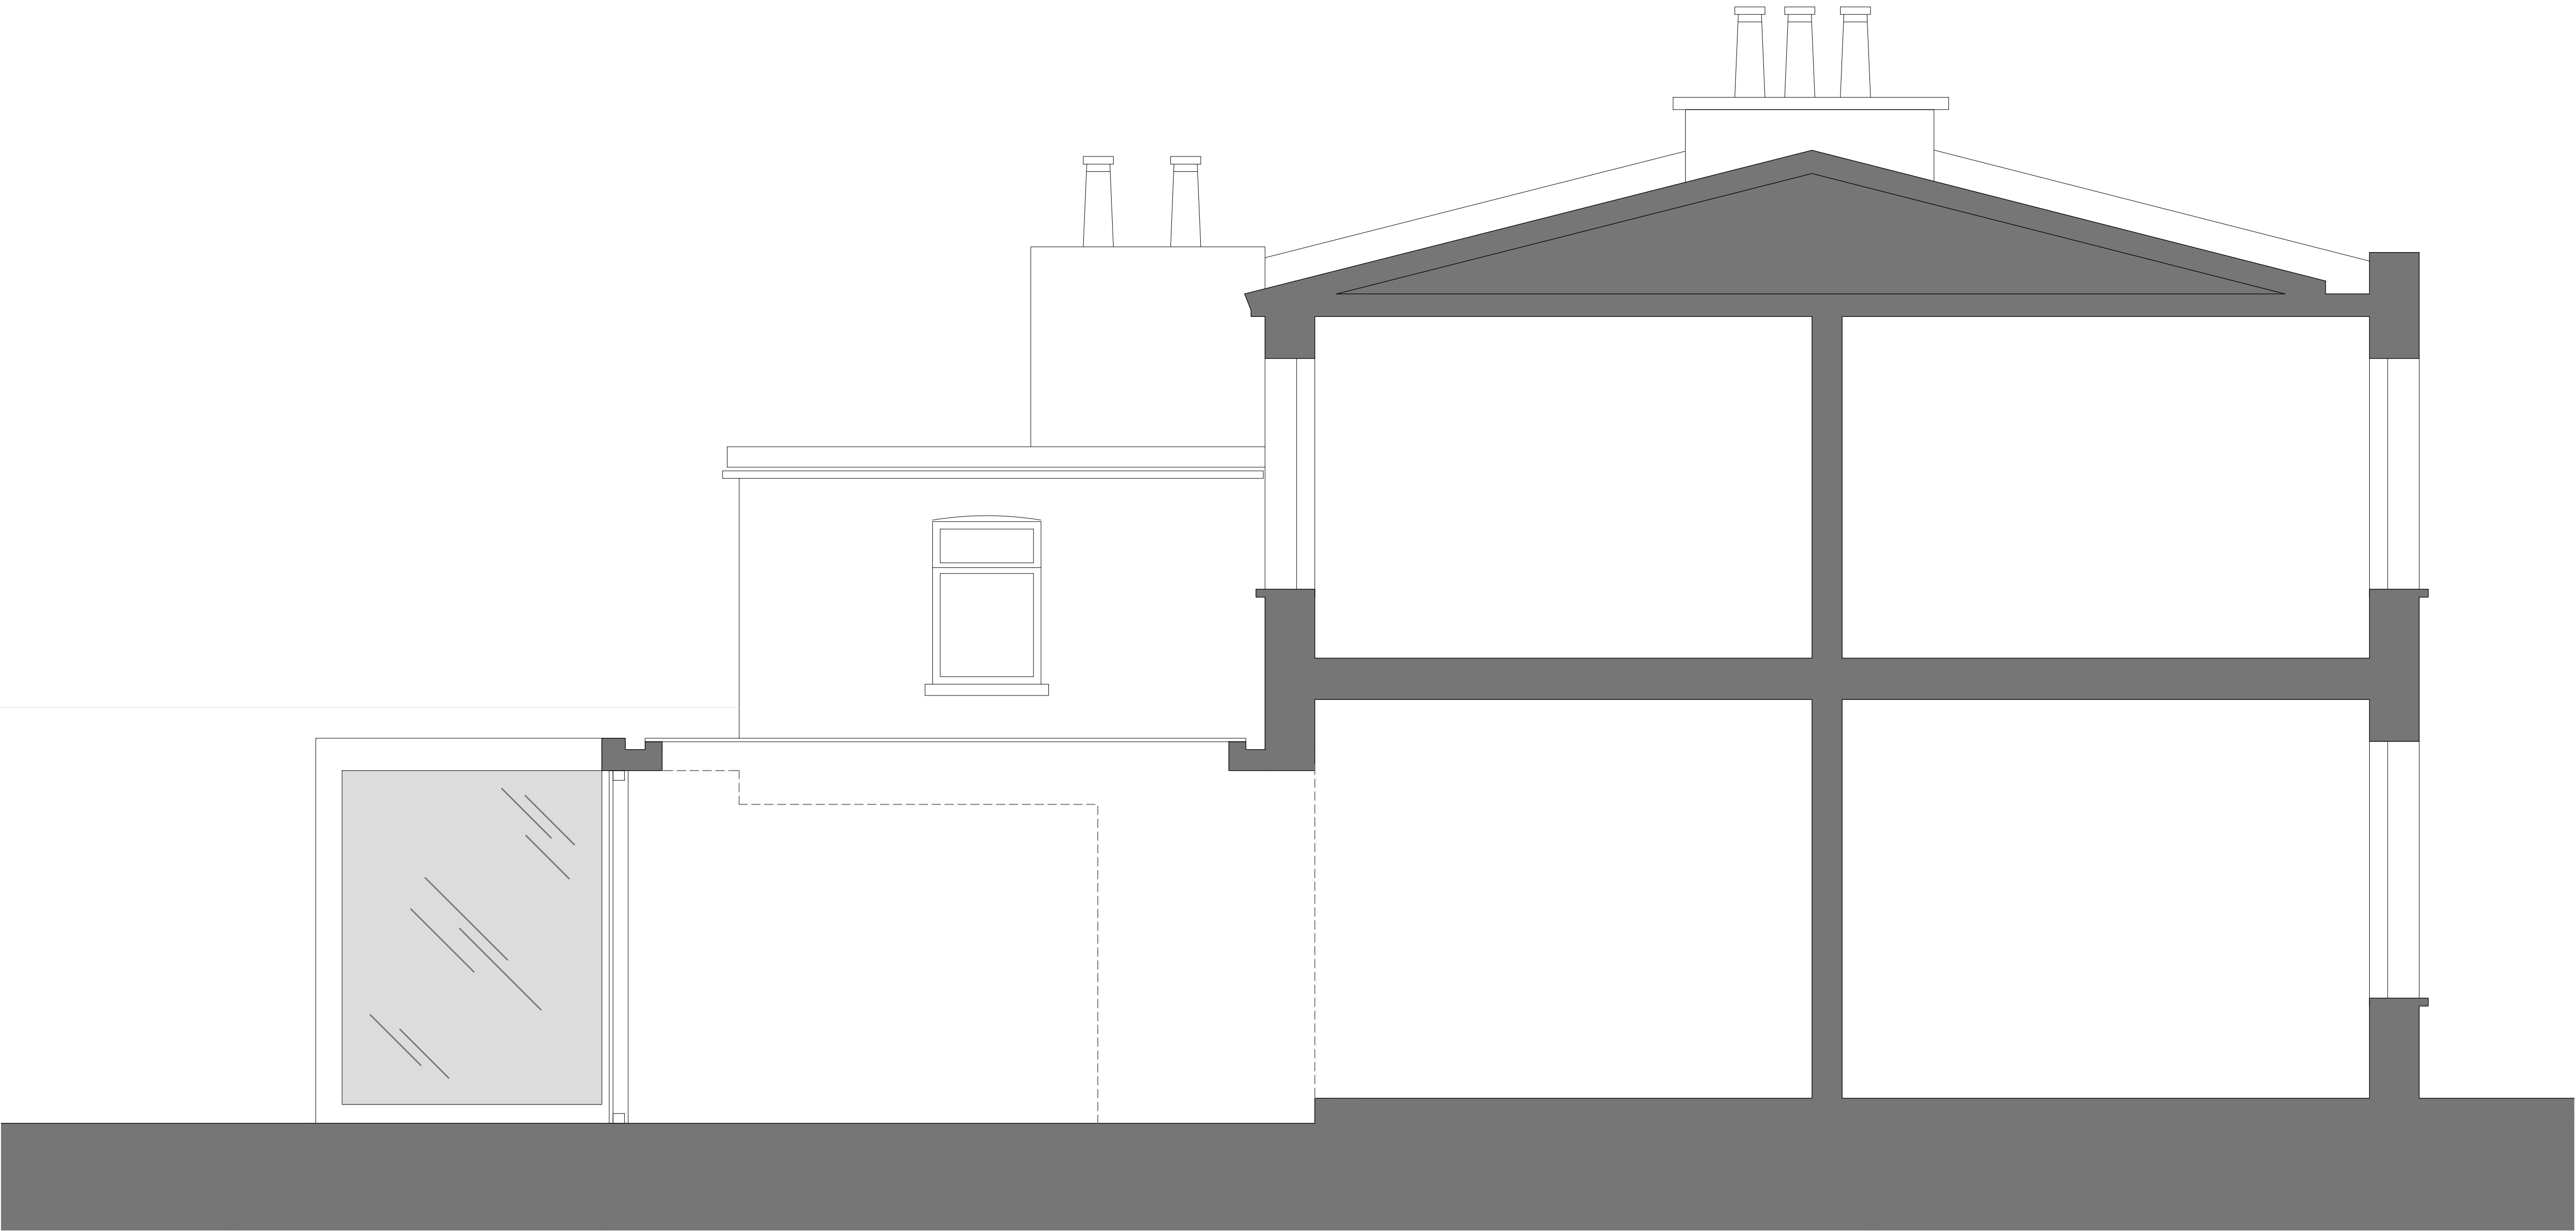


5m 4 3 2 1 0

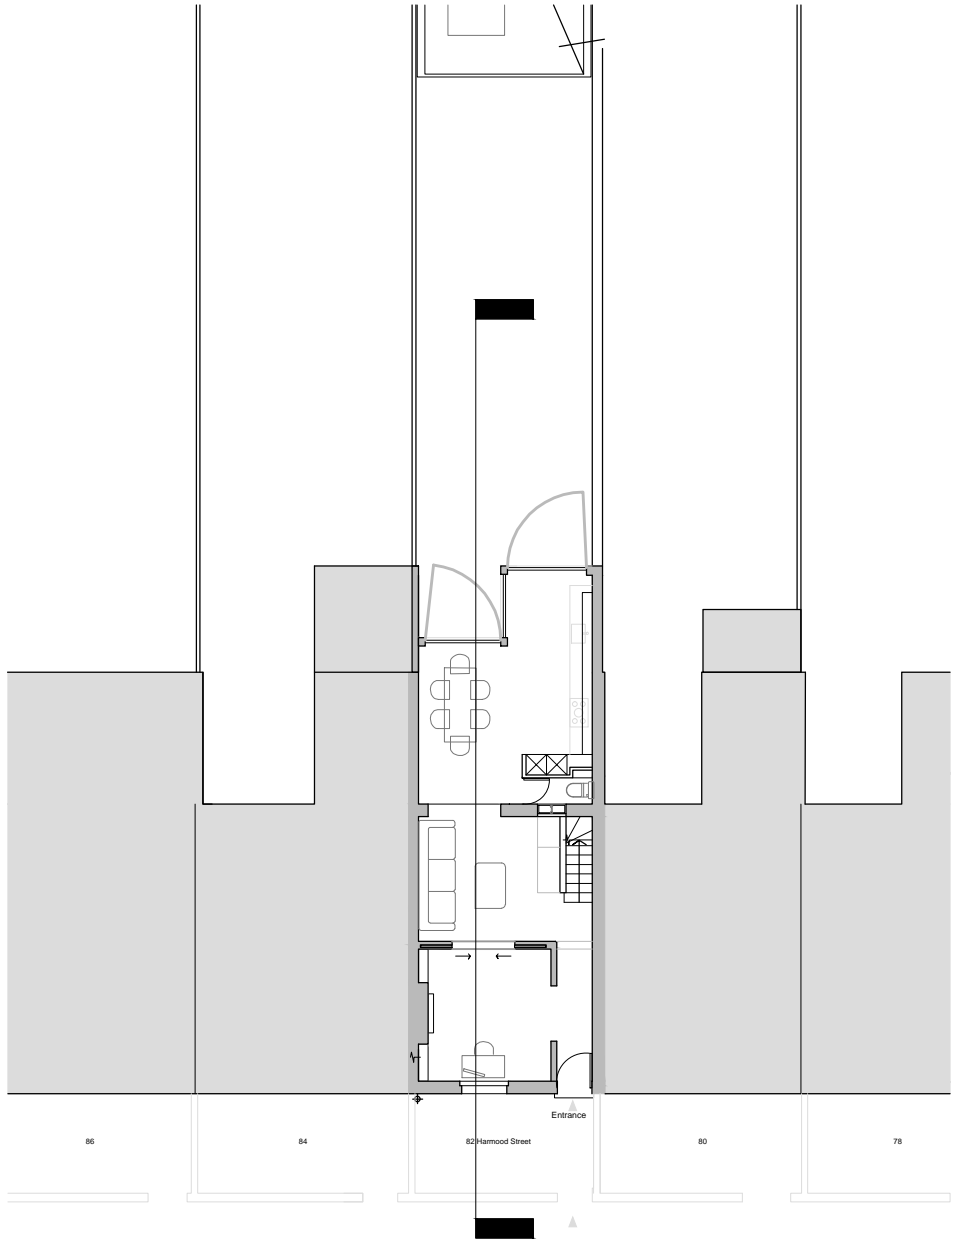


Do not scale off this drawing.

All indicated dimensions to be checked and verified on site by the Main Contractor before commencement of any fabrication drawings or work whatsoever on site.

Report all discrepancies to the Architect immediately. This drawing is to be read in conjunction with all the related Architect's and Structural Engineer's drawings, details and all relevant information.

A	01.12.12	Rear extension reduced in size and layout altered to reflect dog-leg form of building
rev.	rev. date	rev. description

 

project		
82 Harmood Street Camden NW1 8DS		
drwg title		
Proposed Long Section		
date	drwg no.	rev.
Sept 2012	P.04	A
scale @ A1 1:25 (1:50@A3)	job no.	027