
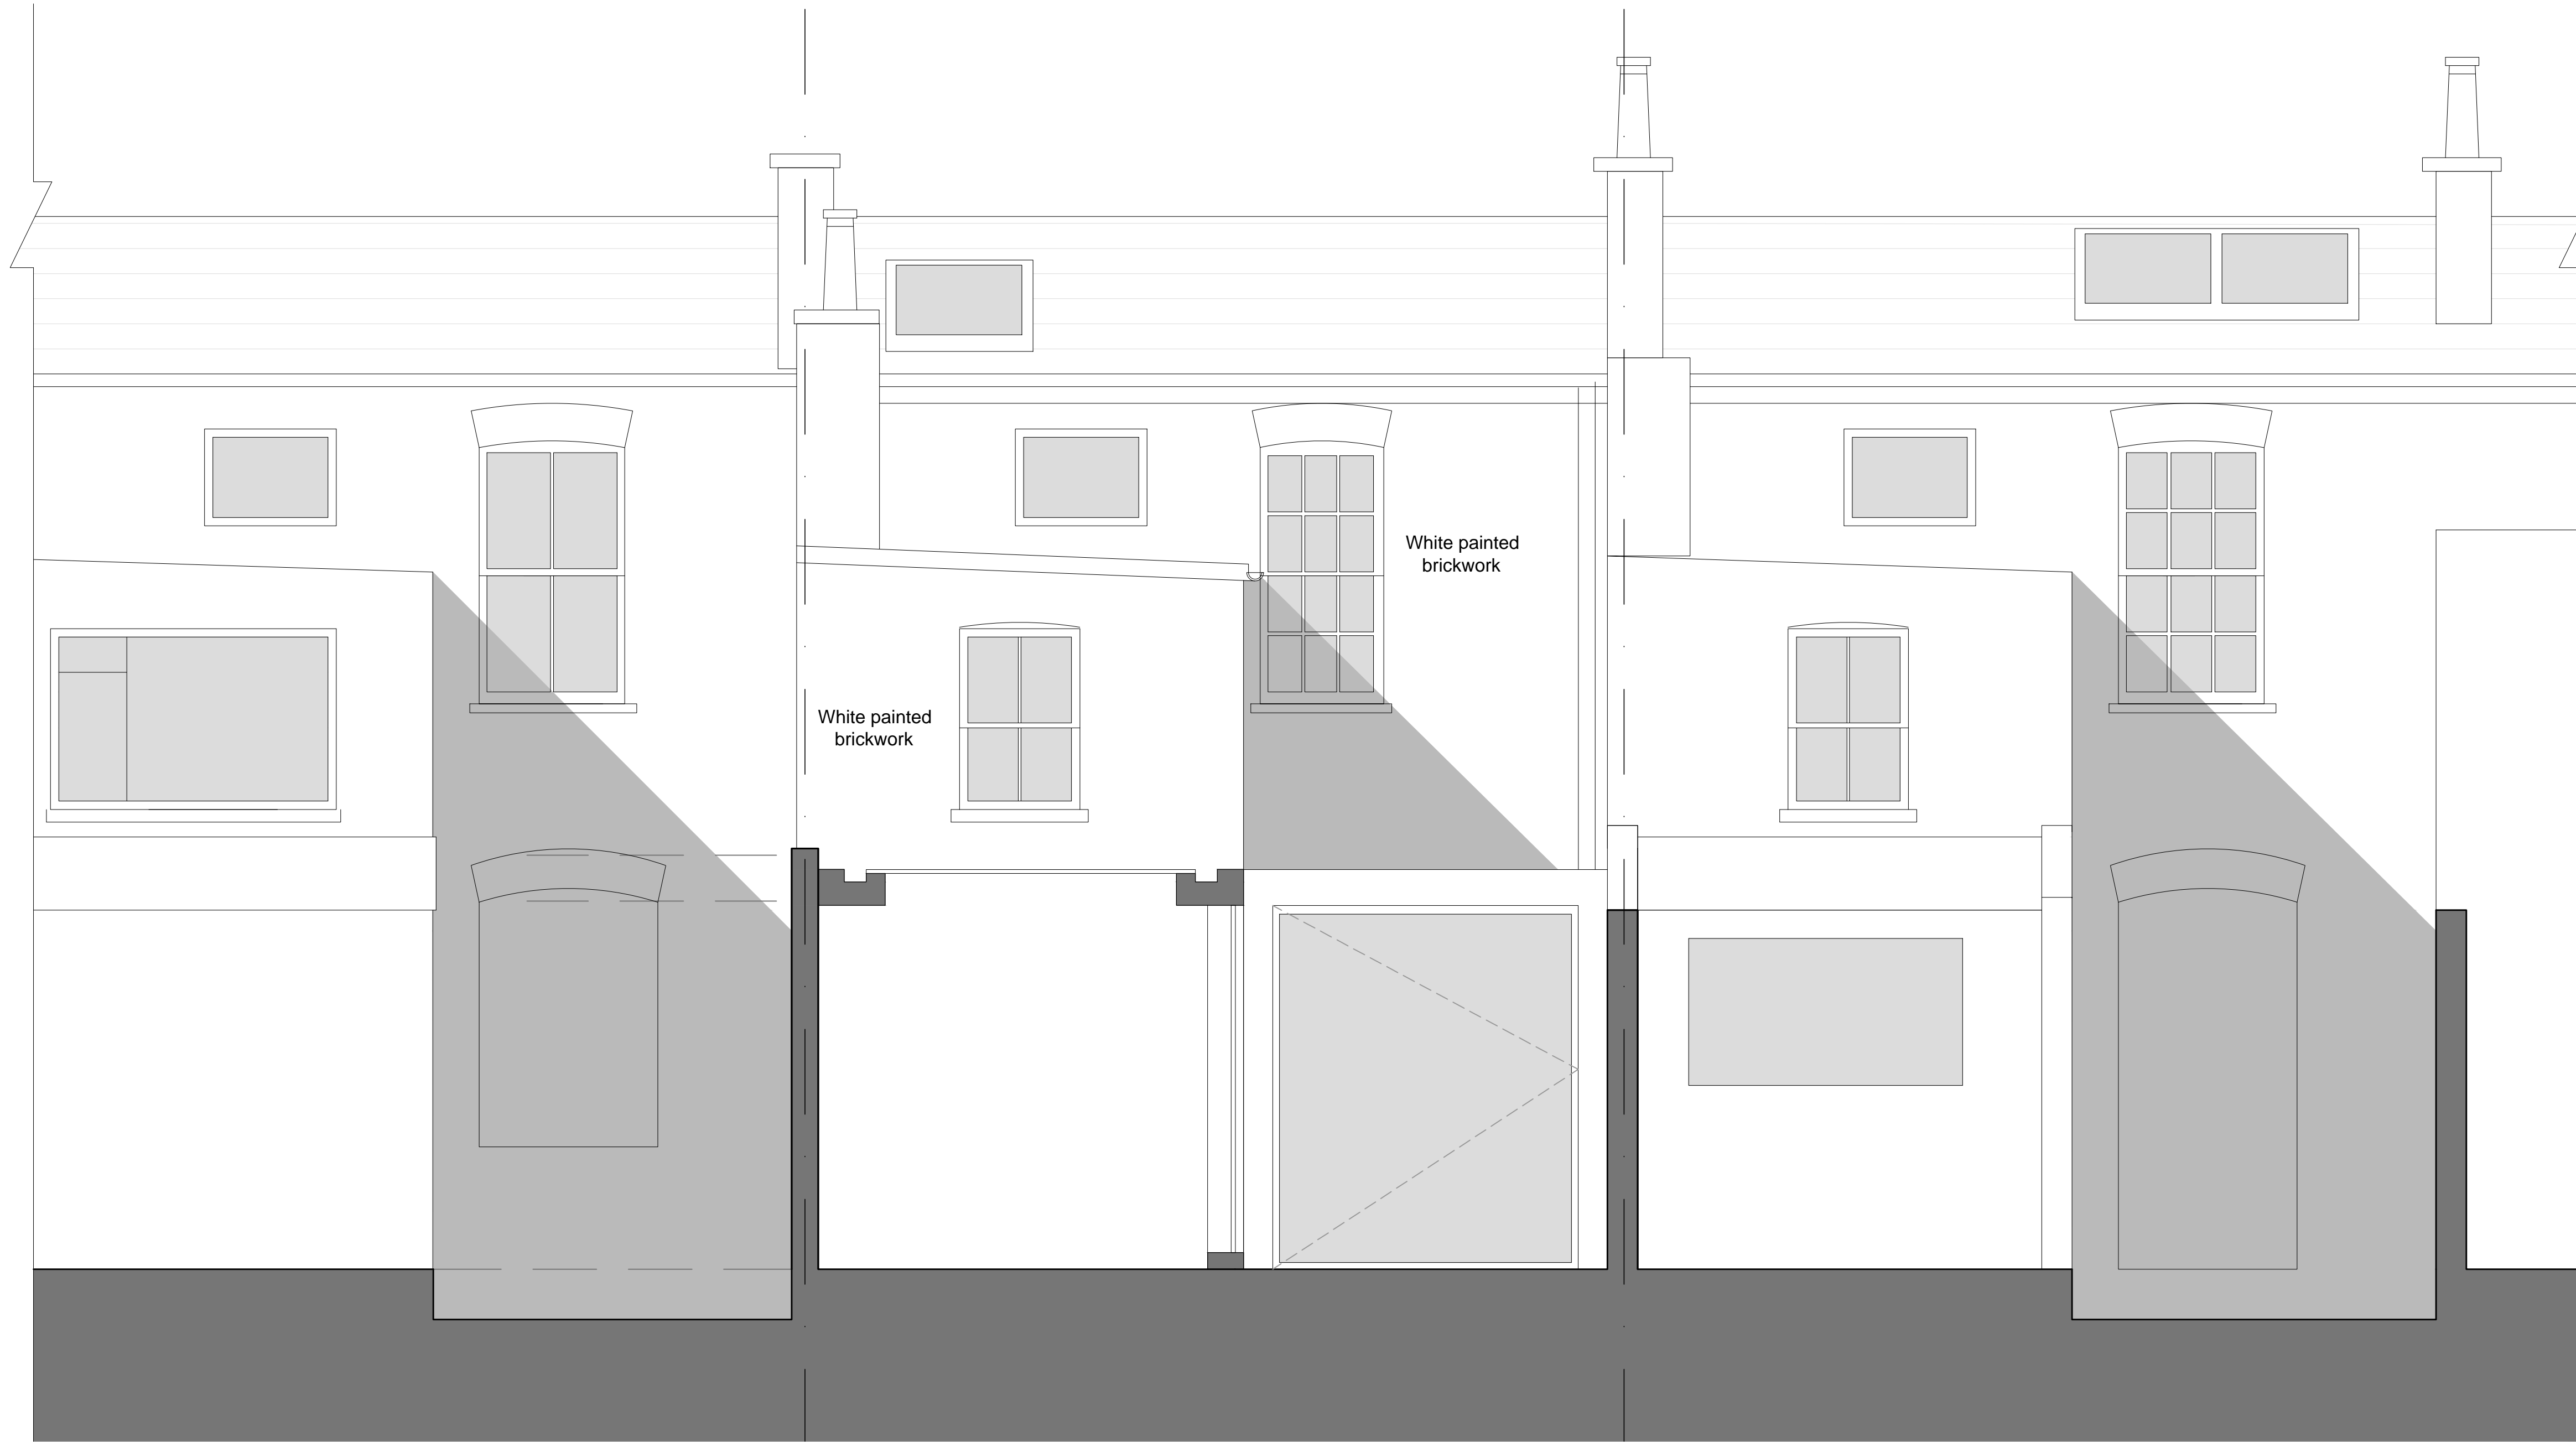


5m 4 3 2 1 0

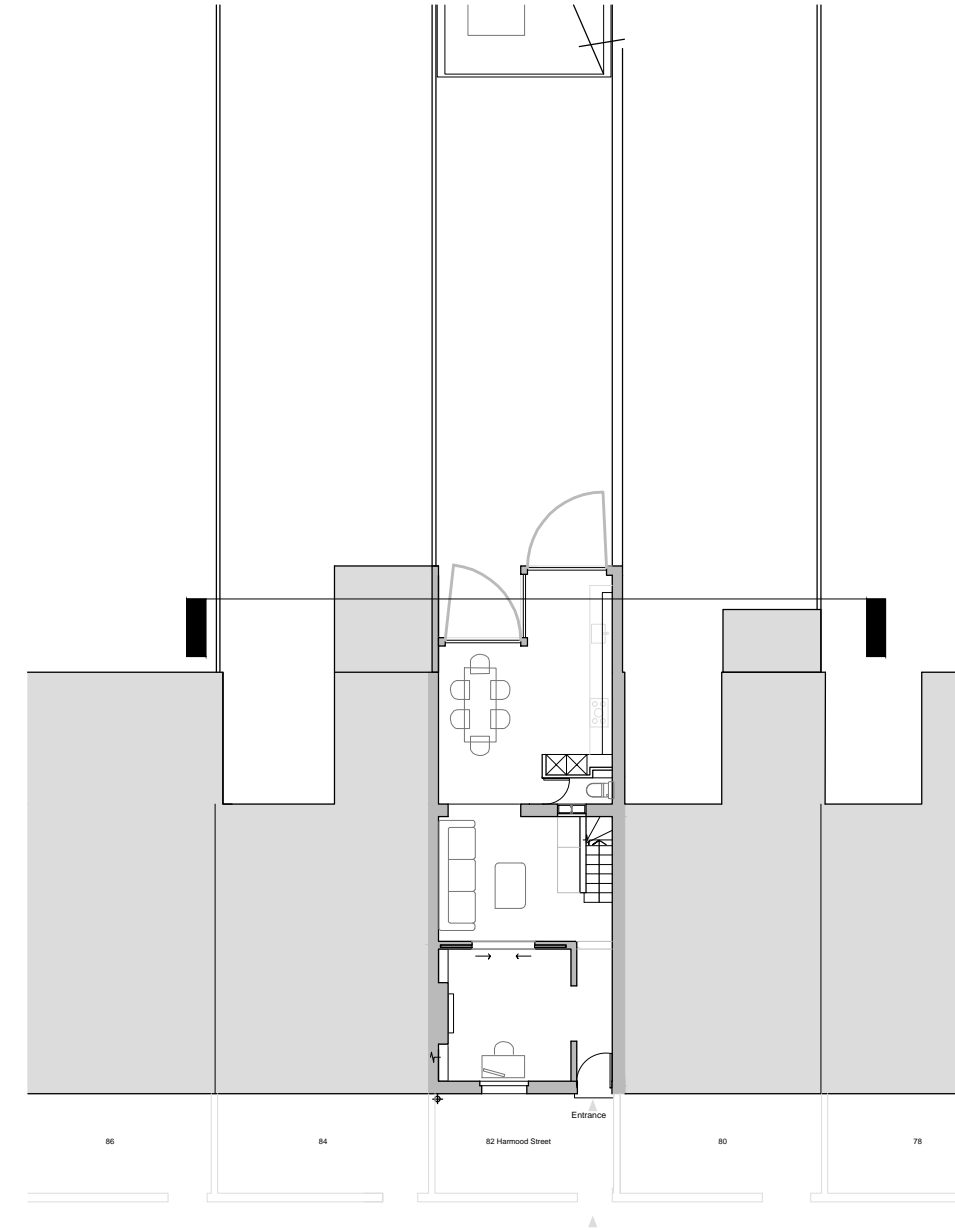

White painted  
brickwork

White painted  
brickwork

80

82 Harmood Street

84

Do not scale off this drawing.  
All indicated dimensions to be checked and verified on site  
by the Main Contractor before commencement of any  
fabrication drawings or work whatsoever on site.  
Report all discrepancies to the Architect immediately.  
This drawing is to be read in conjunction with all the related  
Architect's and Structural Engineer's drawings, details and all  
relevant information.

A	01.12.12	Rear extension reduced in size and layout altered to reflect dog-leg form of building
rev.	rev. date	rev. description

project  
82 Harmood Street  
Camden  
NW1 8DS

dwg title  
Proposed  
Short Section

date Sept 2012	dwg no. P.05	rev. A
scale @ A1 1:25 (1:50@A3)	job no. 027	