


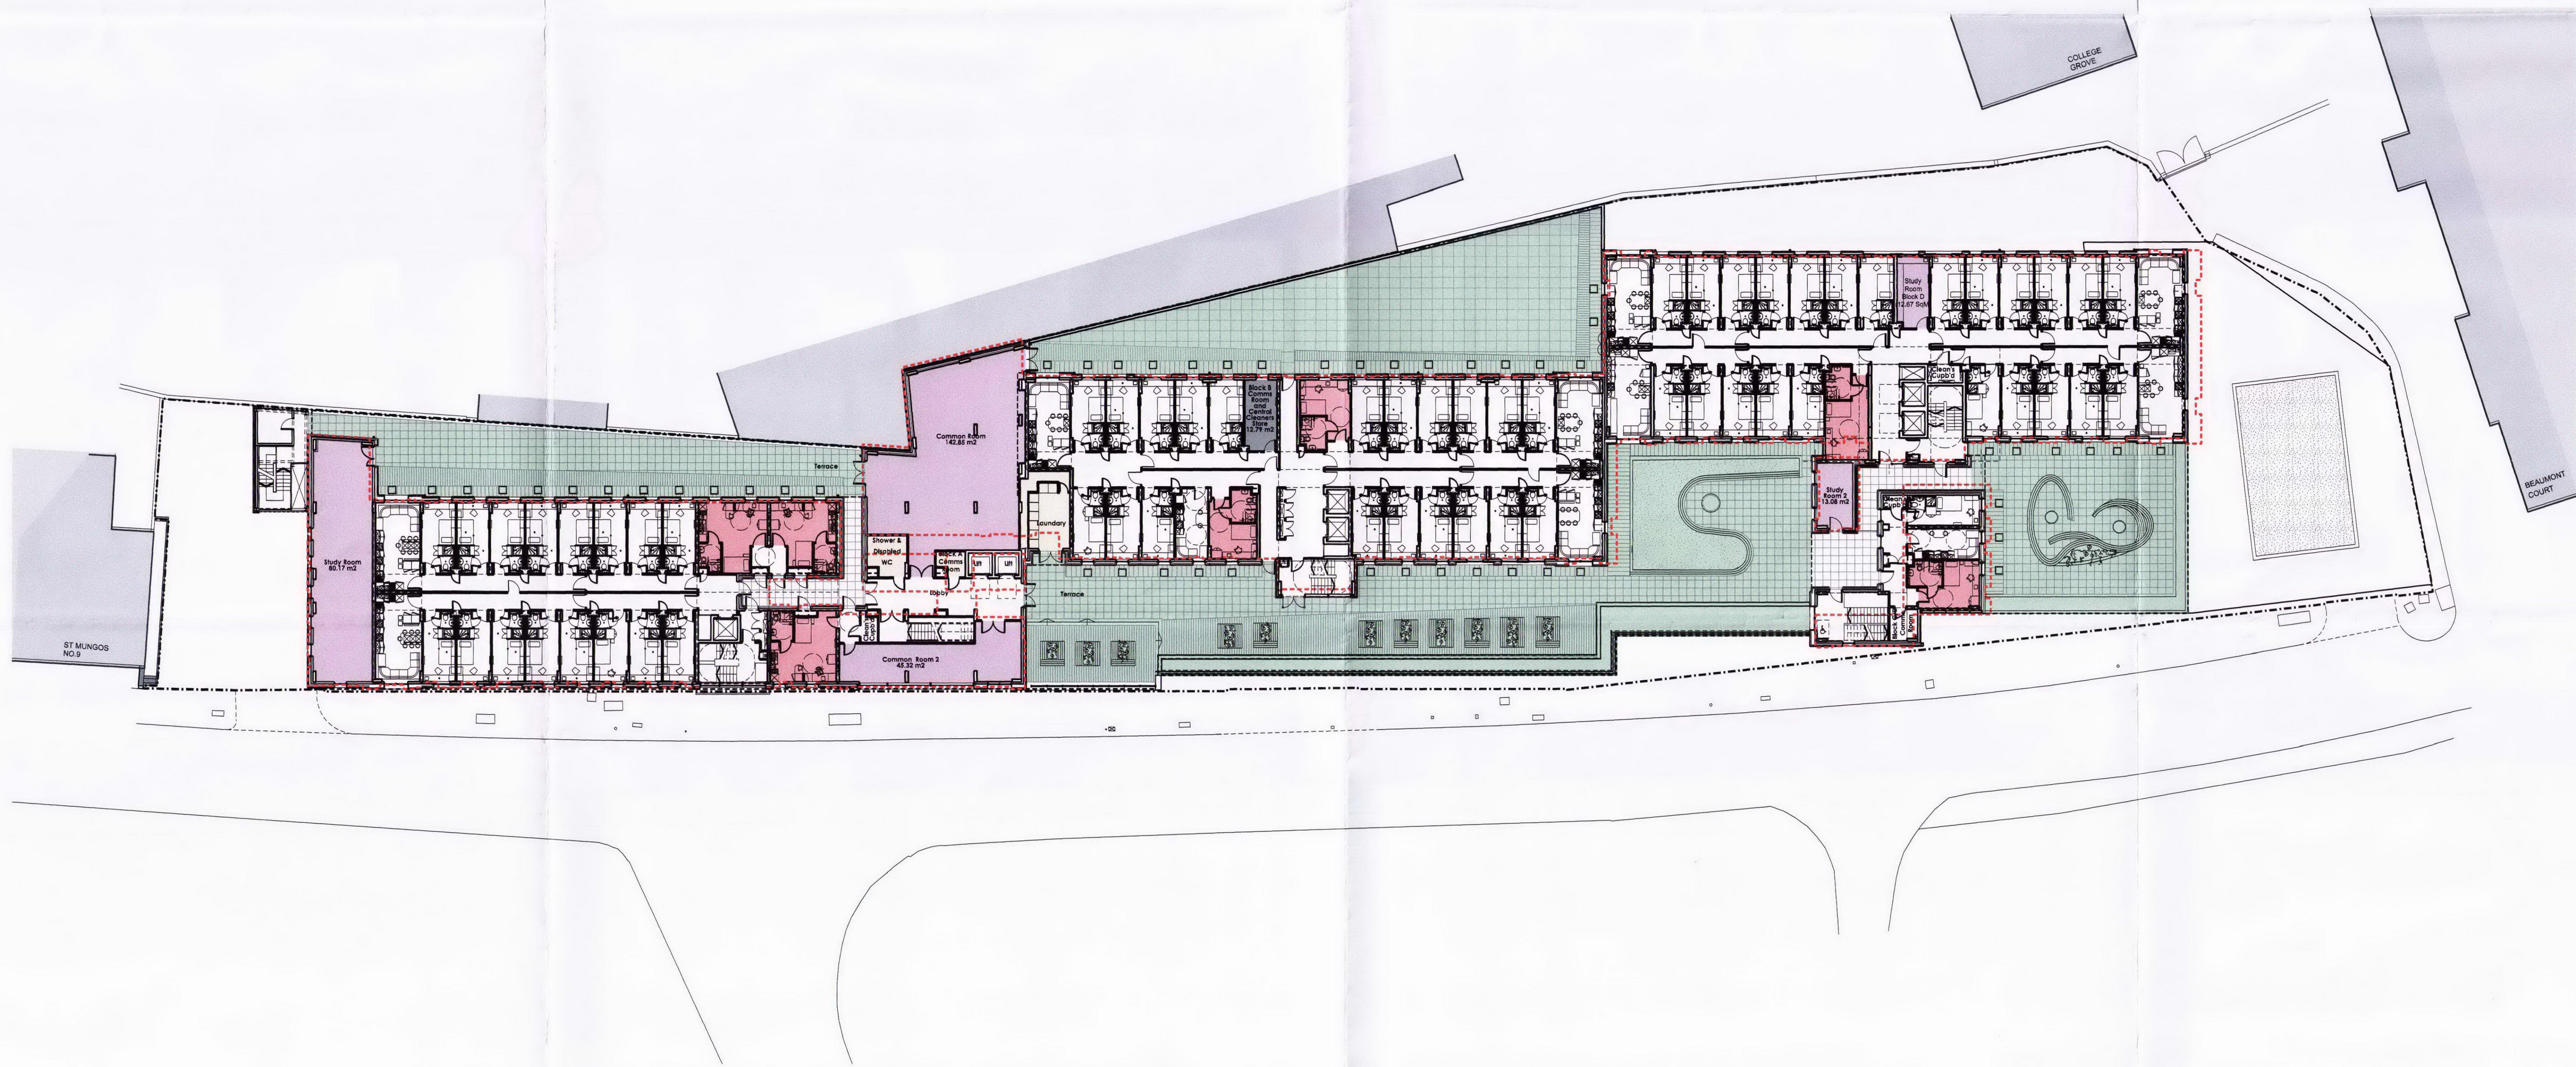

----- Denotes outline of GEA of consented scheme

Drawing for illustration only

Rev	Date	Version Description	DR	CR
1	02-11-12	First Issue	AS	BH

SAFETY, HEALTH AND ENVIRONMENTAL INFORMATION

In addition to the responsibilities normally associated with the type of work detailed on this drawing, those to whom this drawing is issued, shall be responsible for ensuring that the following information is included in the design and construction of the project:

This assumed that all works will be carried out by a competent contractor working, where appropriate, to an approved method statement

Use Dimensions - DO NOT SCALE

Contractors Must Verify All Dimensions On Site Before Starting Work

This Drawing is Copyright

Client Logo

dmwr
Architects

DMWR Architects LLP
100-102 St Pancras Way
London EC2A 4PU
t 020 7320 0000
e info@dmwr.co.uk
www.dmw.co.uk

Client
Unit Group

Project Name
Trauma Parkings
11-13 St Pancras Way, London, NW1

Drawing Title
First Floor Level with
Outline of Planning Approved Scheme
showing Achieved Amenity Space

Drawing Status			
Planning Submission			
Drawing Details	Project Name	Project No.	Client No.
11-13 St Pancras Way, London, NW1	11-13 St Pancras Way, London, NW1	2893	2893
Drawn By	Drawn Date	Checked By	Scale @ A0
AS	Nov 2012	JA	1:200
Drawing Number	Revision		
DMWR/A0/PL-SKT 64	1		

ISO A0 Landscape