


SPRING SASH WINDOW M 1:20

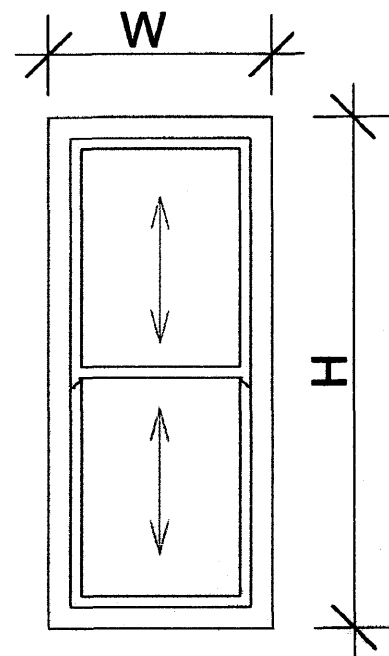

WINDOW TYPE: Spring Sash windows

Location: N/A

Material: hardwood

Profile: ovolo

Operation: spring

Glazing: 24mm double glazed units, 4mm soft coat/swissbar/4mm clear glass

Finish: factory sprayed 3 coat micro porous paint finish colour TBC

Ironmongery: TBC

Trickle vent: TBC

Fastener: TBC

Sash Lift: TBC

Stop bolt: N/A

Sash Horns: top and bottom sash type TBC

Sill extension: TBC

Internal sills: TBC




Additional information:

Window size: W x H

Structural size:

Quantity:

SPRING SASH JAMB DETAIL M 1:2

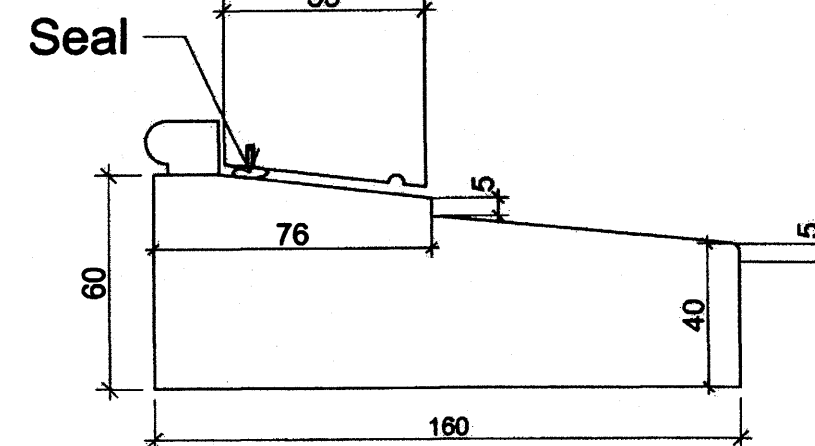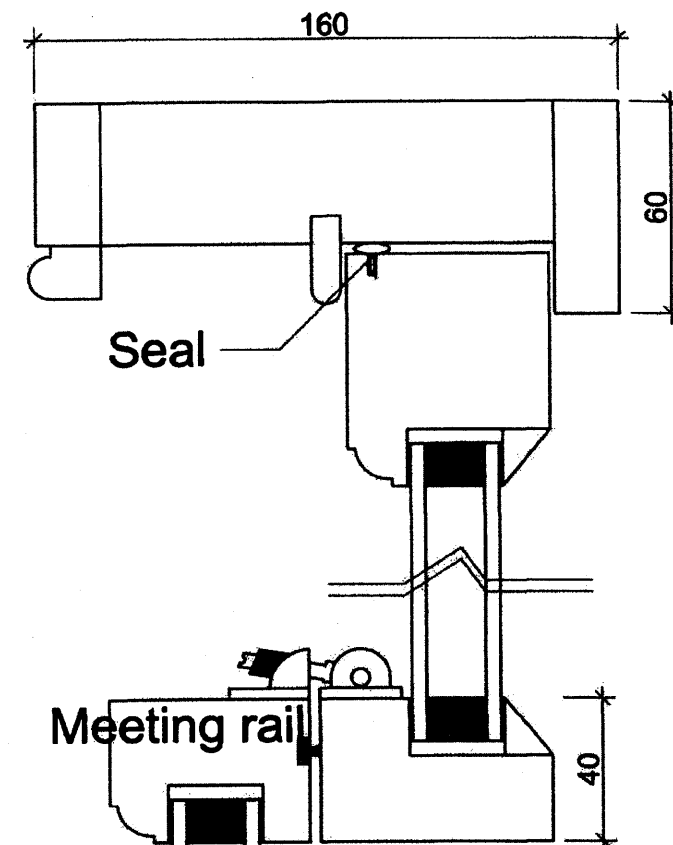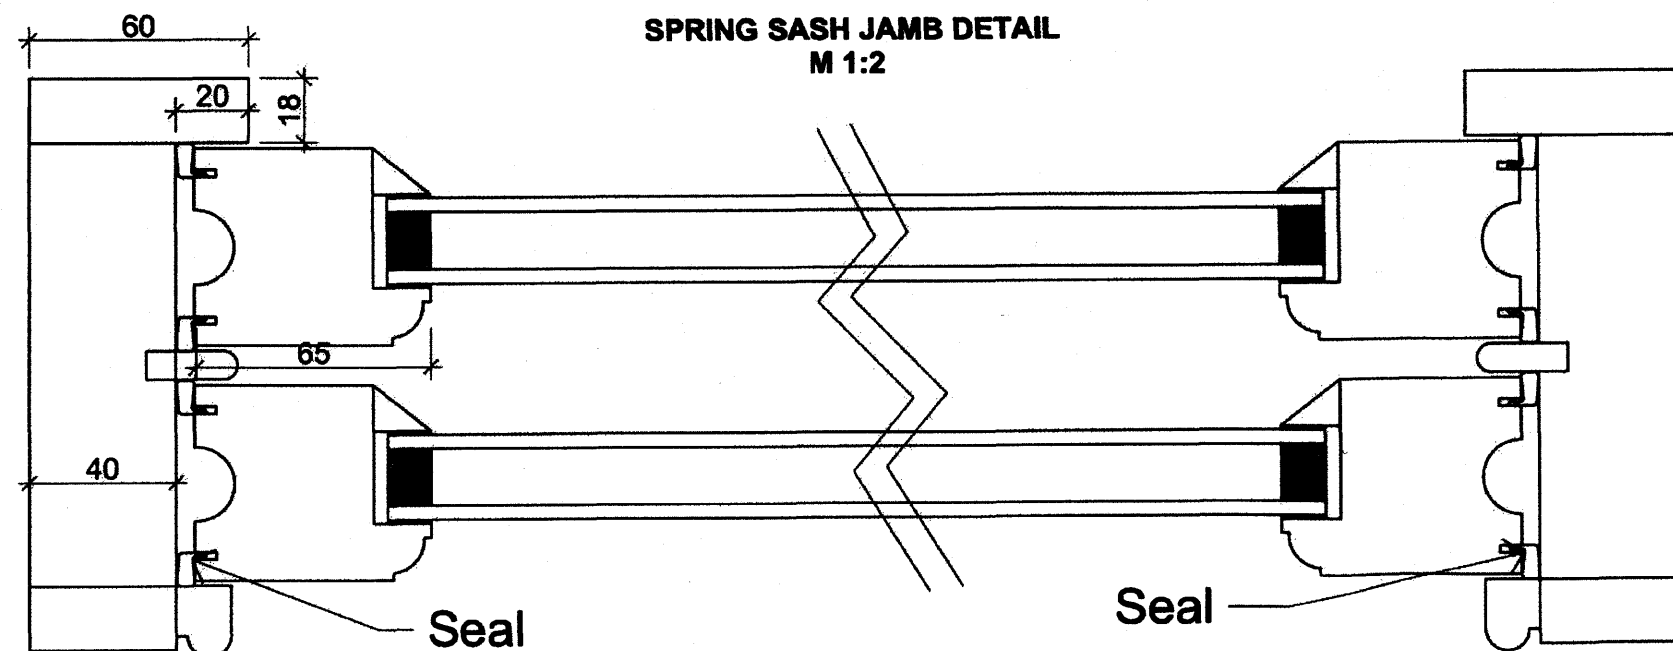

SPRING SASH SOLE DETAIL M 1:2

darma

28 Gorst Road
Park Royal
London NW10 6LE
t.020 88380390
info@darma.co.uk
www.darma.co.uk

COPYRIGHT

This drawing and details contained therein are copyright and are not to be reproduced without the permission of Darma. All dimensions relating to actual site conditions are to be checked on site prior to any works being commissioned or executed. Contractors are not to scale from this drawing and should refer any query in respect of dimensions to the designers.

PROJECT

**DARMA
LONDON
POSTCODE**

TITLE

SPRING SASH WINDOW

ISSUE

SCALE

1:10/1:1 CA

DATE

12/11/2012

DWG NO.

03

DRAWN BY