


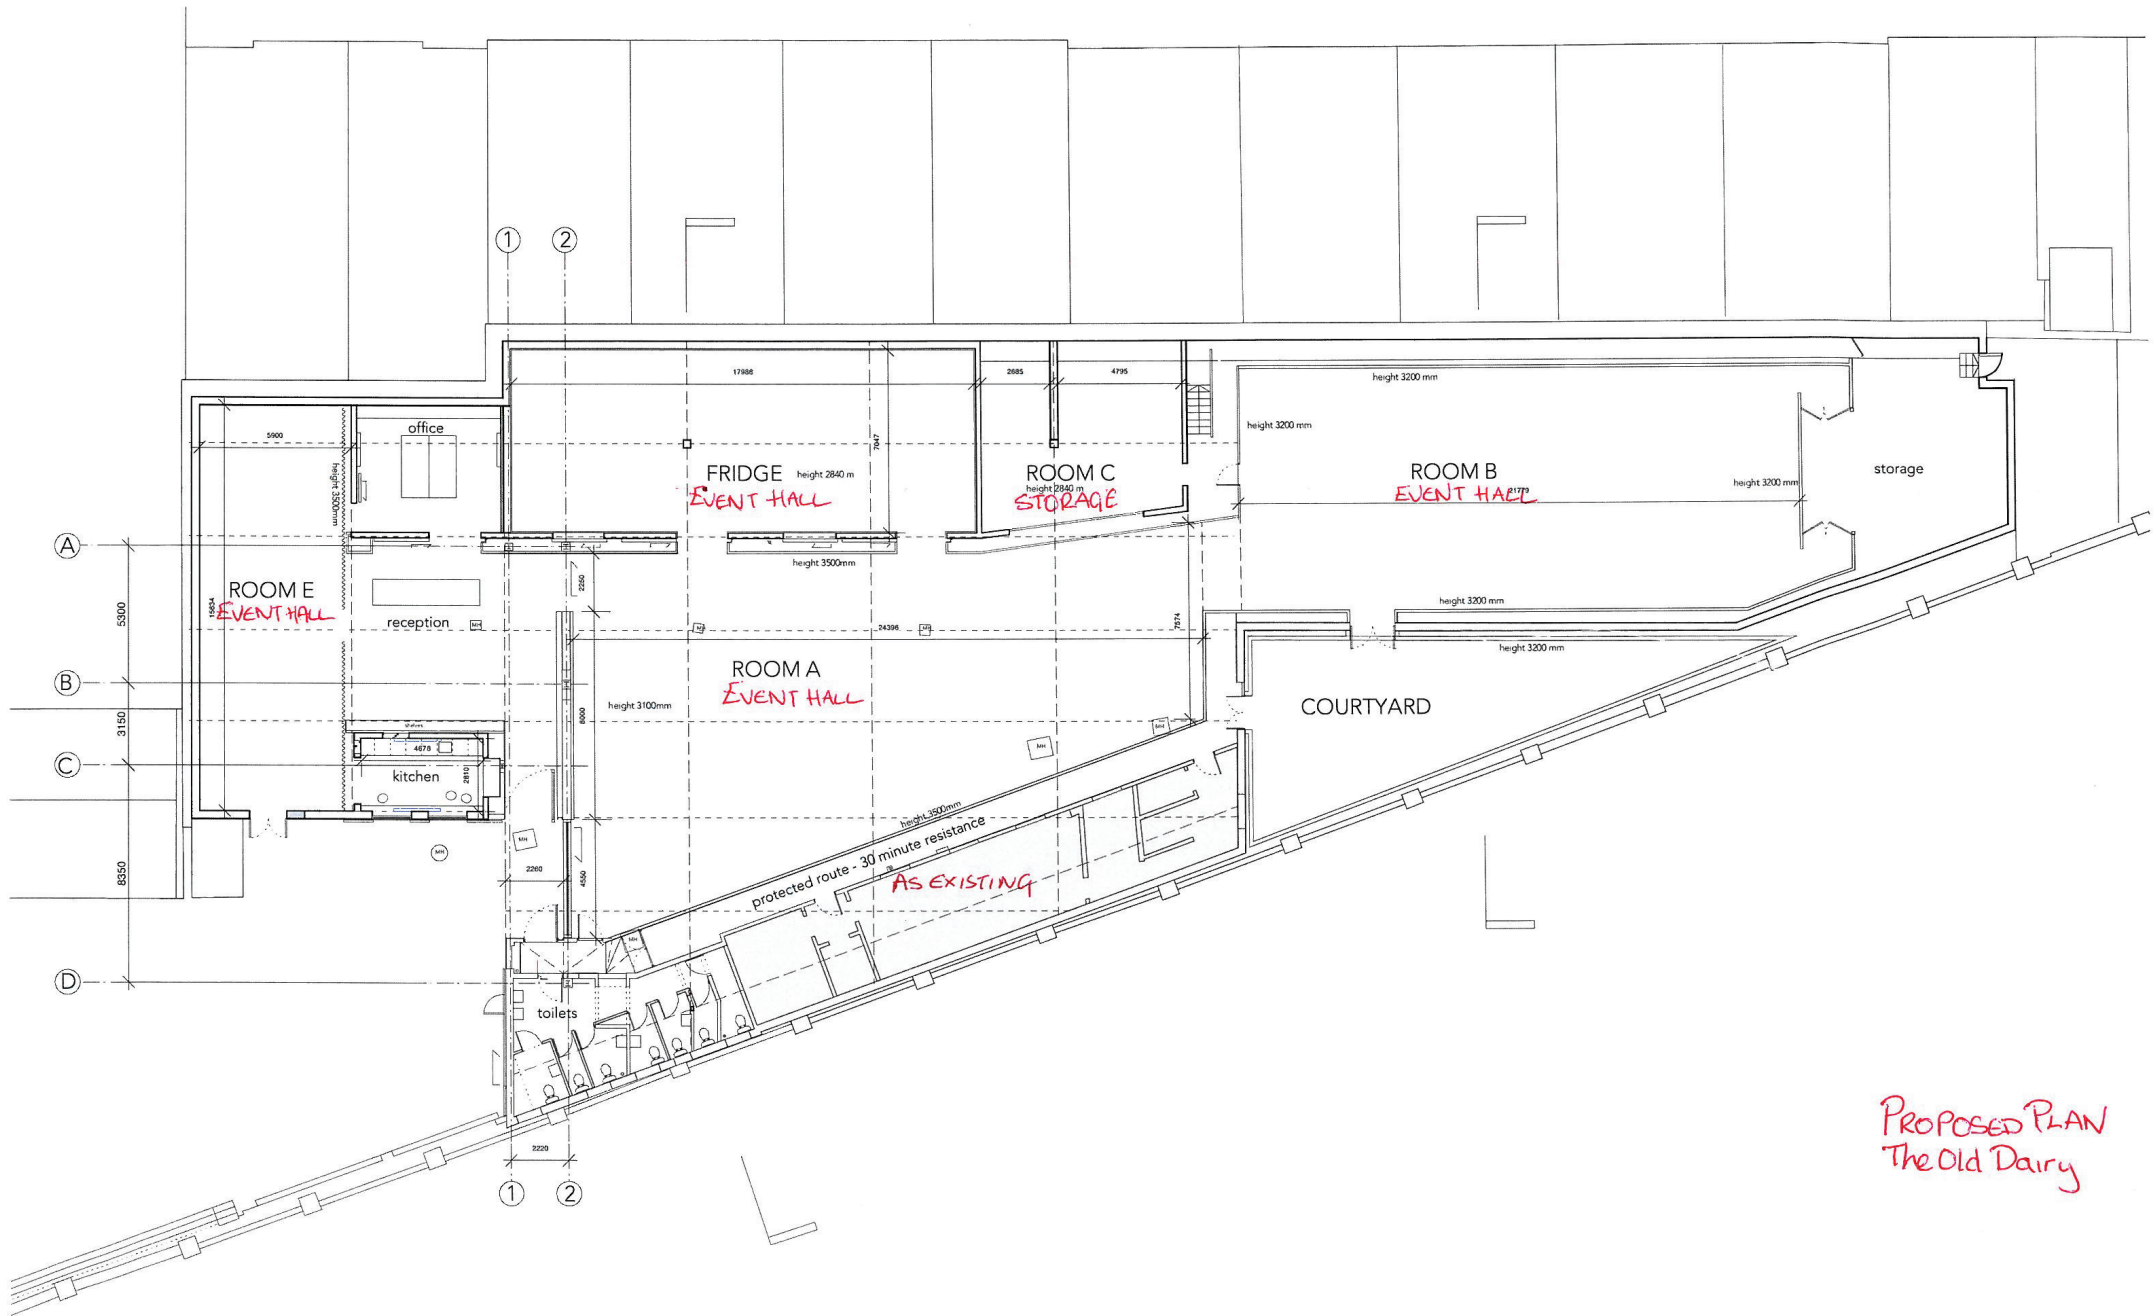

PROPOSED PLAN
The Old Dairy