




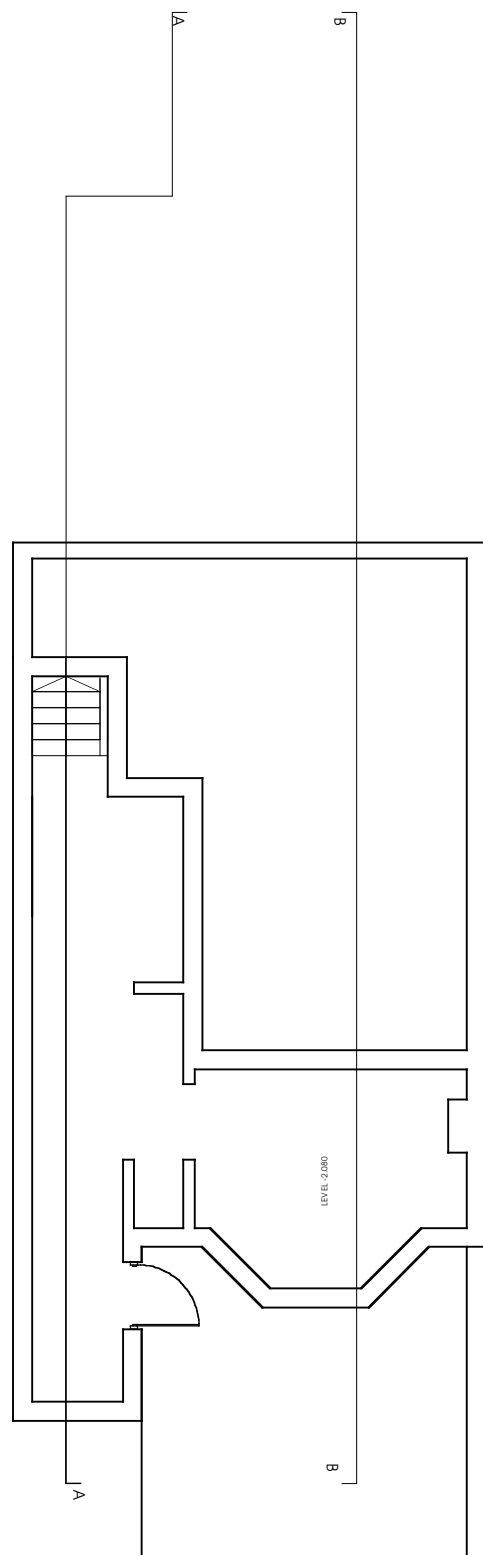


BASEMENT

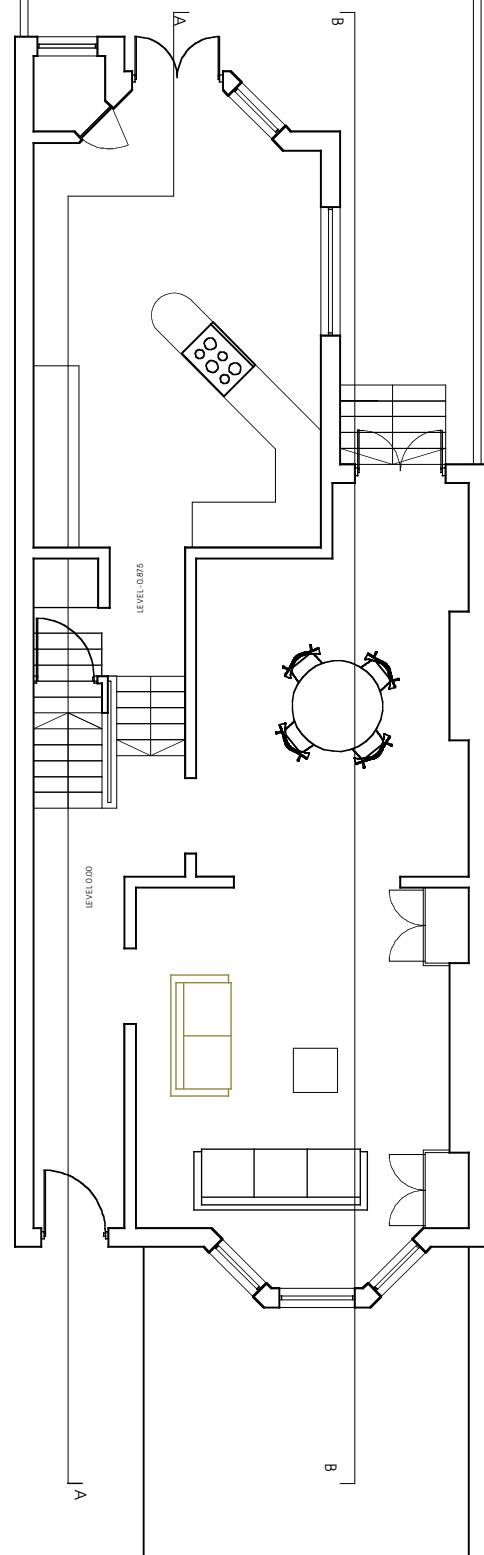


GROUND

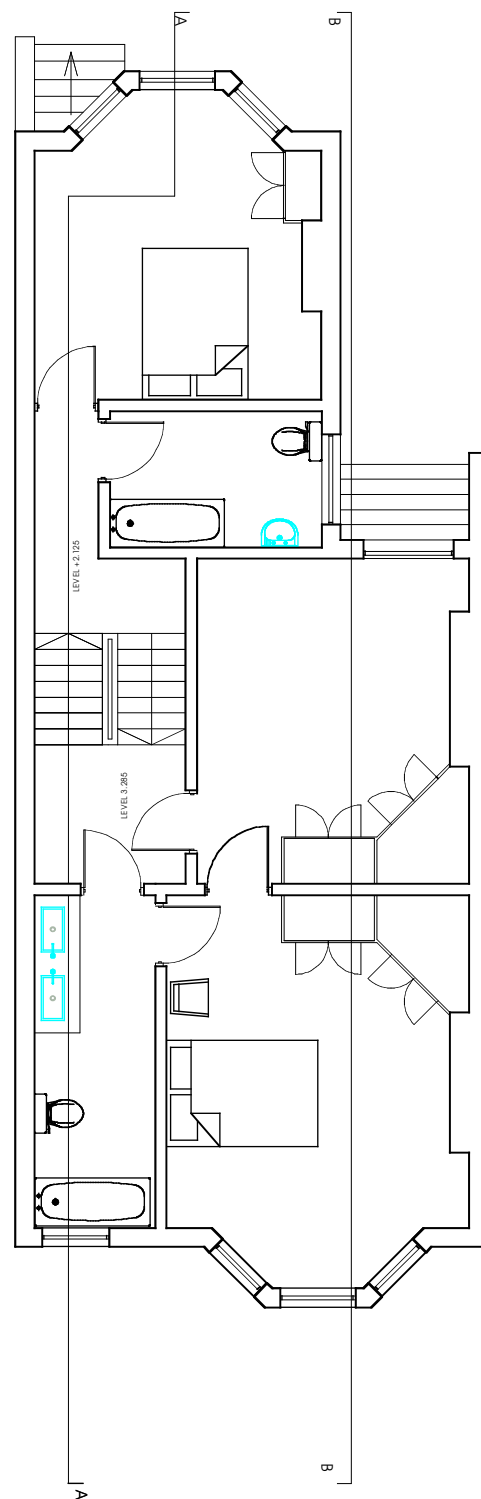

FIRST

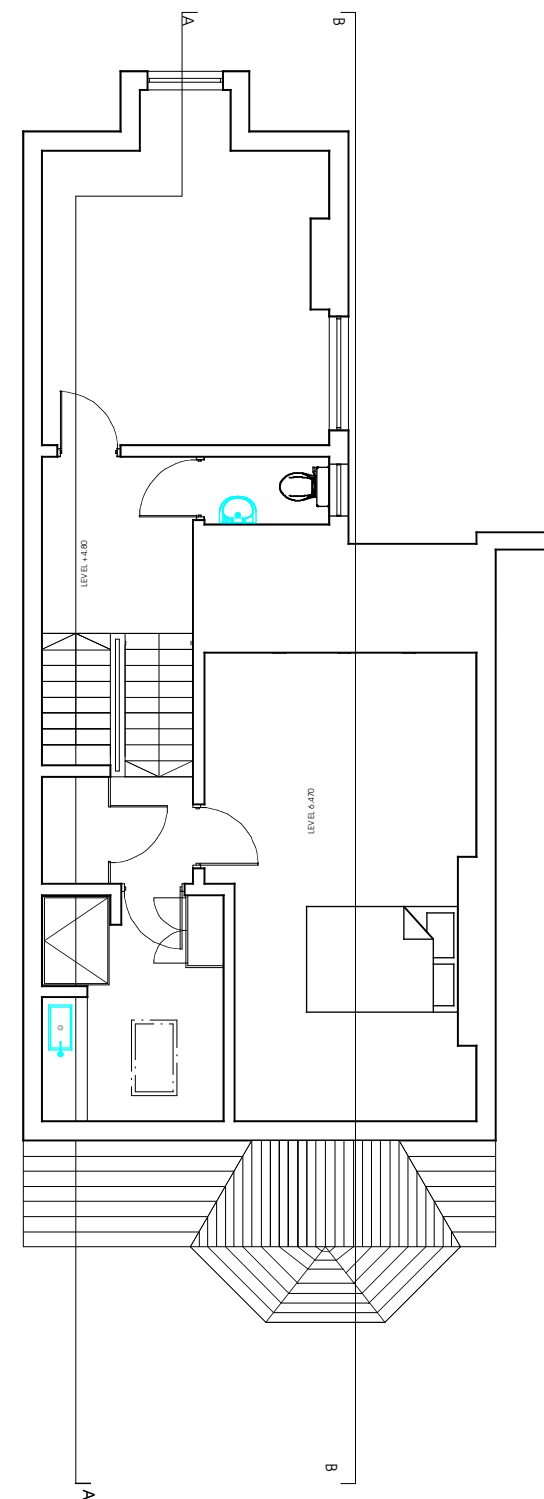

SECOND

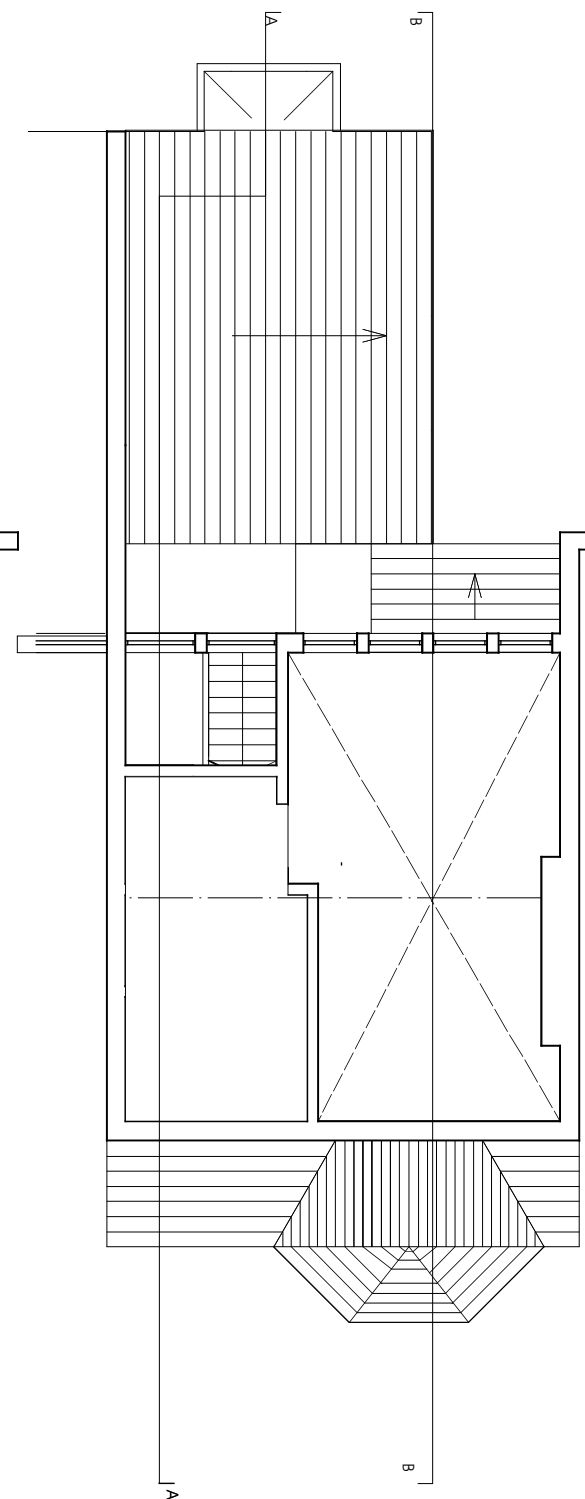

UPPER SECOND

