


PLAN VIEW ON 167.006M LEVEL: – SCALE 1:50  
SHOWING EXISTING LAYOUT

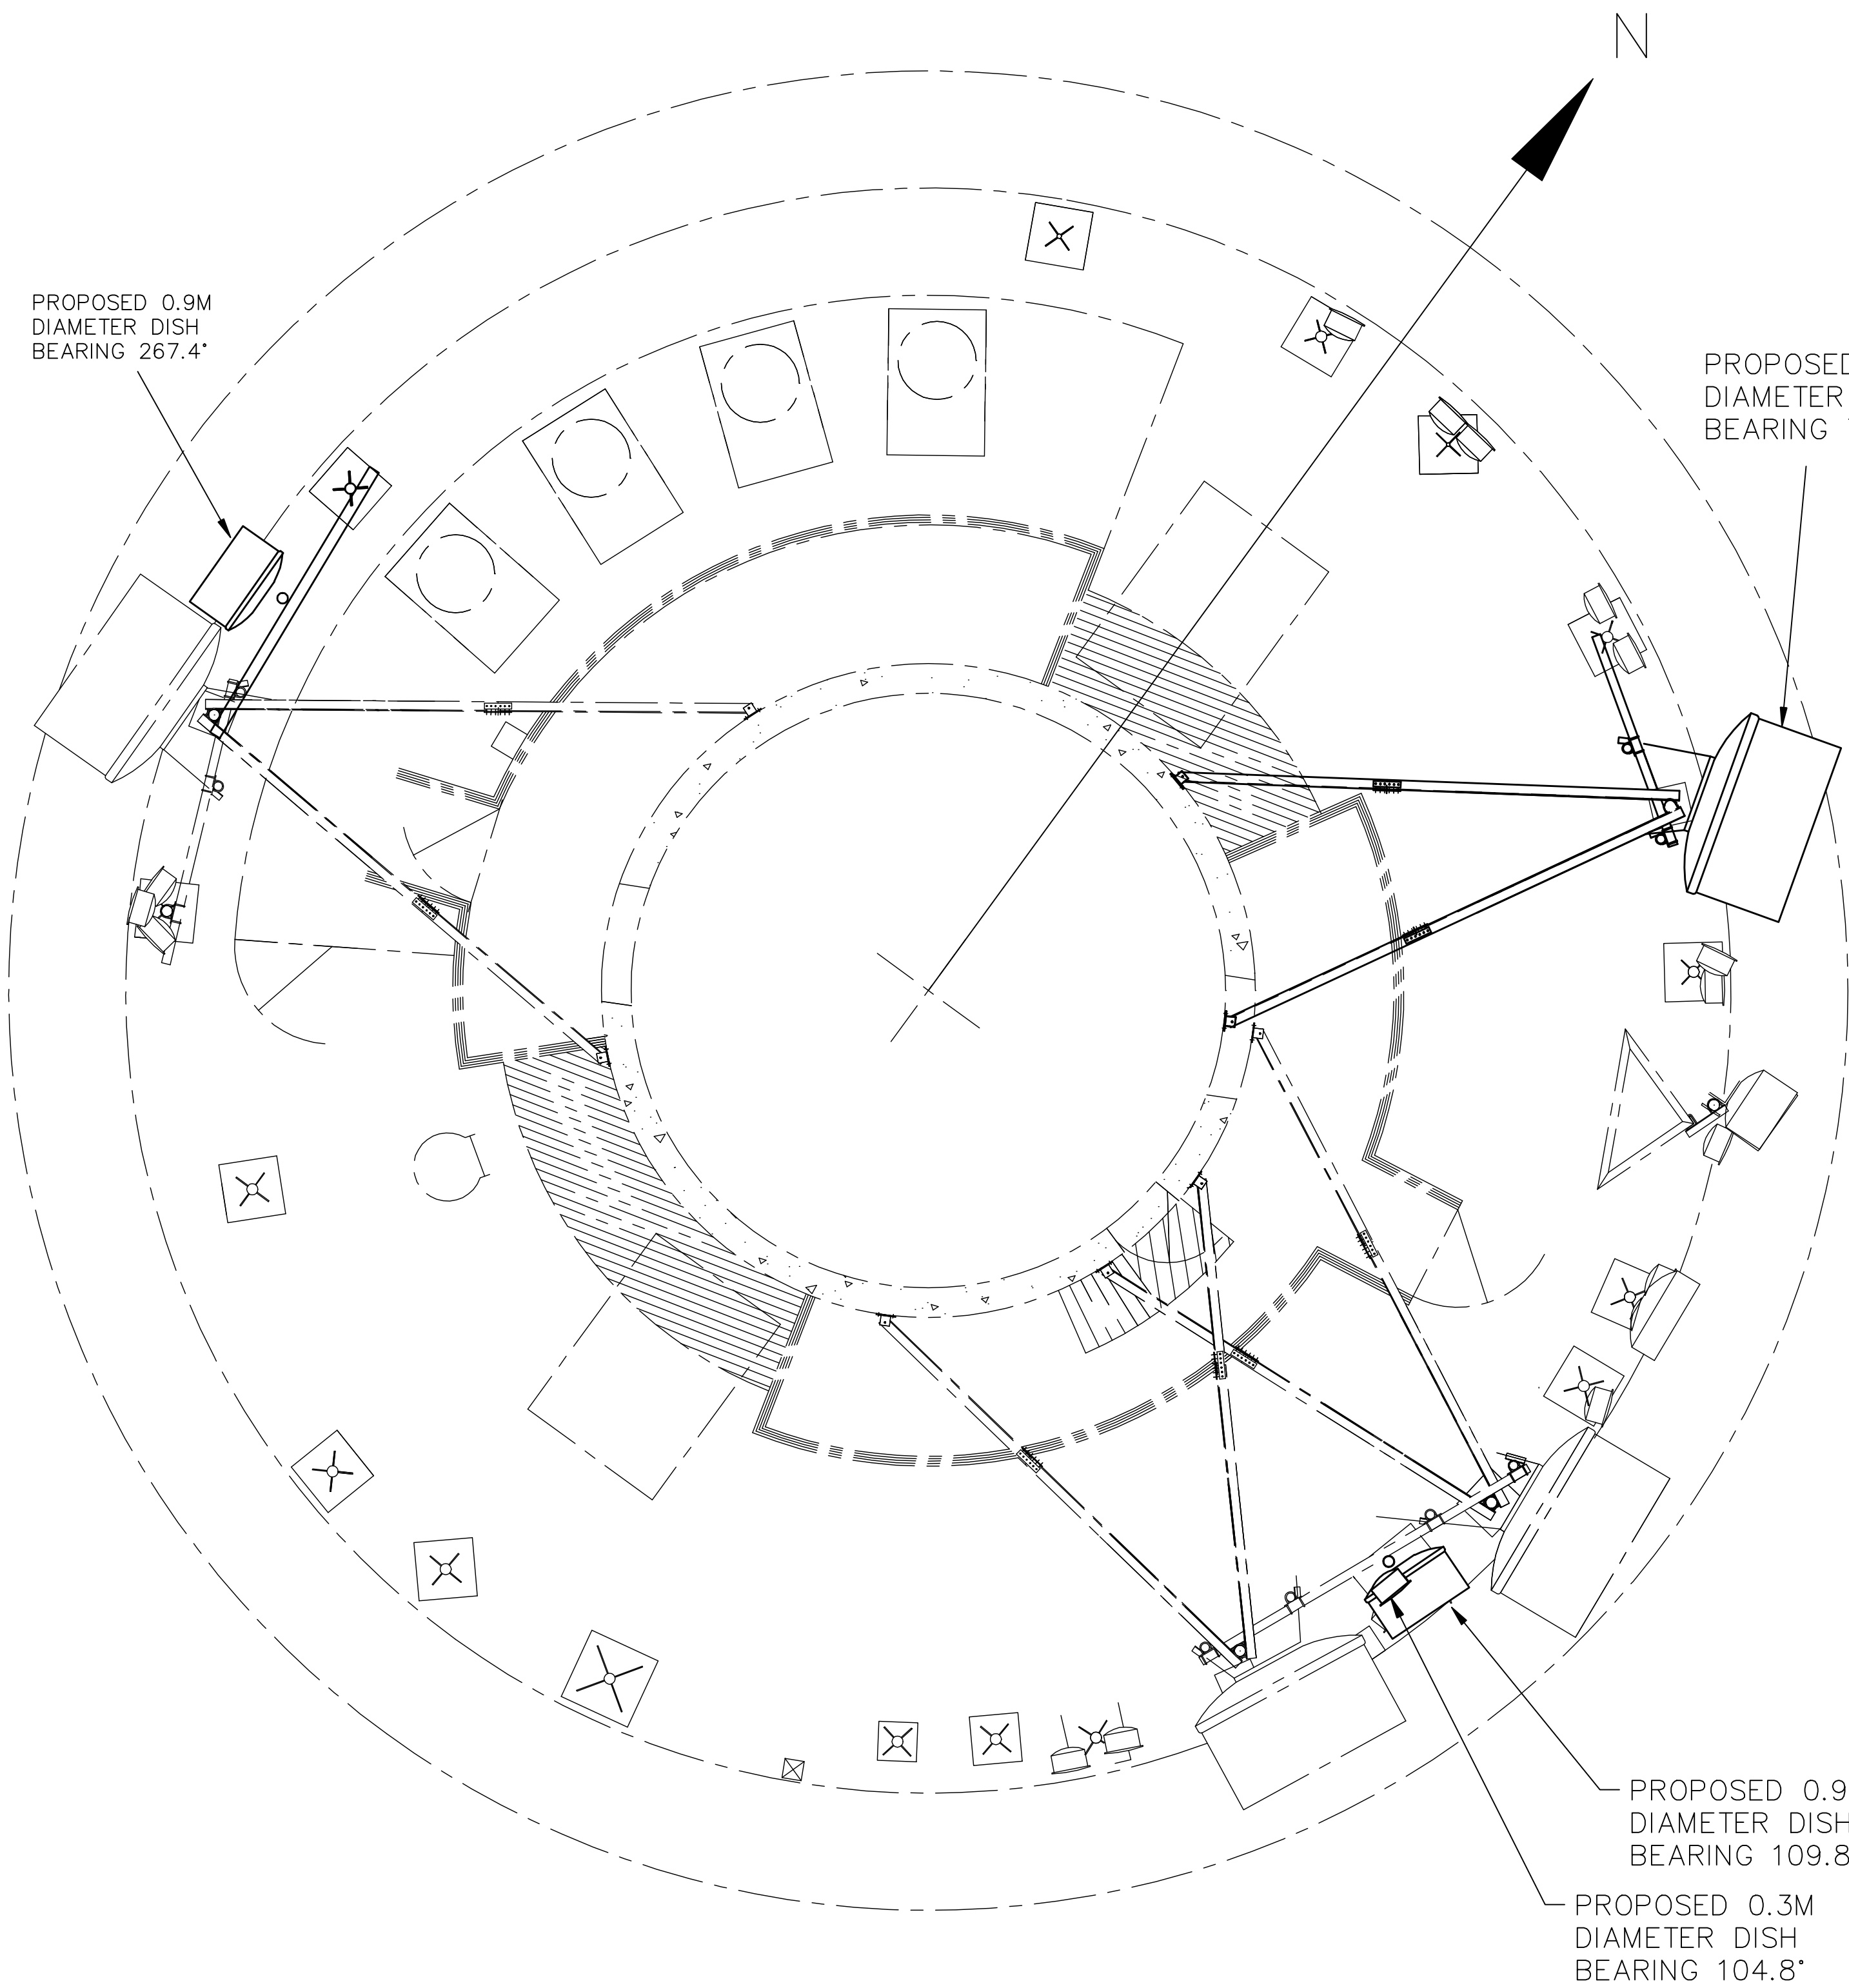

PLAN VIEW ON 167.006M LEVEL: – SCALE 1:50  
SHOWING PROPOSED LAYOUT

DIMENSIONS IN mm UNLESS OTHERWISE STATED

© British Telecommunications plc 2012

DO NOT SCALE

ORIGINAL SCALE 1:50

A1 A2	DRN S.A.D CKD IMCR	ANY MODIFICATION TO THE DRAWING OR THE USE OF ALTERNATIVE ITEMS TO THOSE SPECIFIED MUST BE AGREED WITH THE DESIGNER.	MATERIAL	1X 0.3M DIAMETER DISH ADDED.	B		LONDON TELECOM TOWER PROPOSAL FOR 1X 1.8M, 2X 0.9M AND 0.3M DIAMETER DISHES AERIALS AT 167M	REFERENCES				
	CERTIFICATION DESIGNER IMCR		FINISH	S.A.D 19/11/12				ISSUE	BT OPERATE	ABE3	WL 4004327	SHT 02 OF 04
	CLIENT A.ROBERTS											
	DATE 06/11/12											