


NOTE
THIS IS A CONSULTATION DRAWING
THE INFORMATION CONTAINED WITHIN THIS DRAWING IS THE SOLE COPYRIGHT OF
TIG STUDIO. IT IS TO BE NOTIFIED IMMEDIATELY OF ANY DISCREPANCIES

REV	DESCRIPTION	DATE
01	PLANNING SUBMISSION	09.10.2012
02	REV A SIDE DORMER AMENDED	20.11.2012

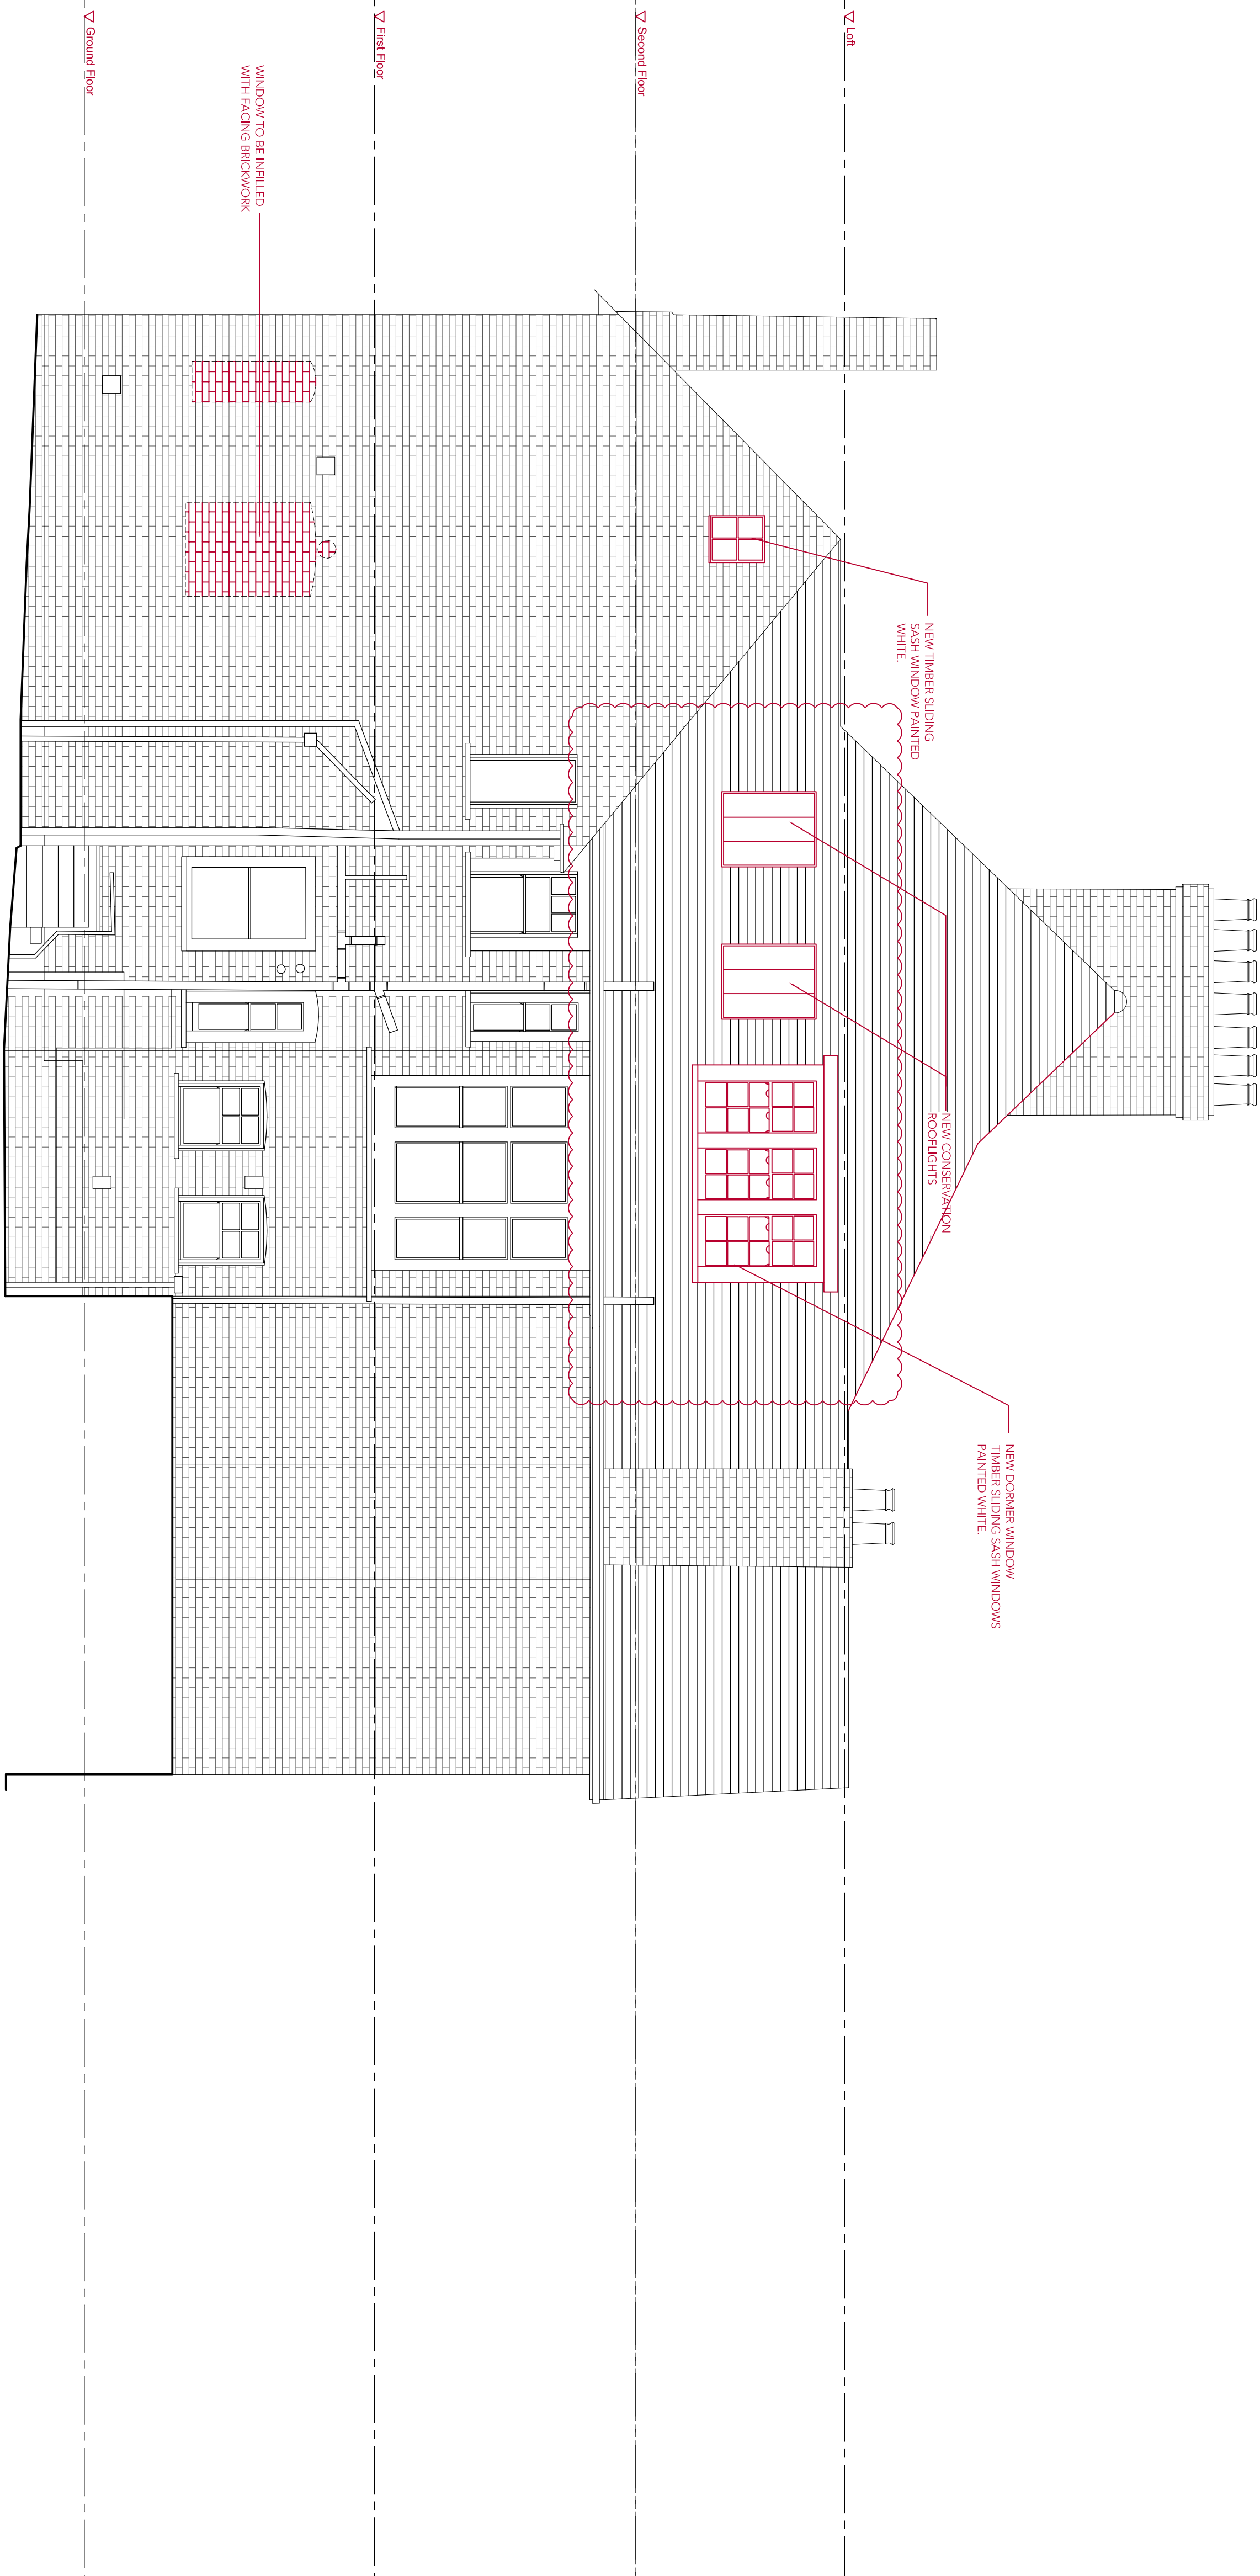

1 Proposed Side Elevation
scale 1:50

NOTE:
CONSERVATION ROOFLIGHTS
REF: CR15 FROM THE 'ROOF
LIGHT COMPANY'
TEL: 01993 833 155
www.therooflightcompany.co.uk



STUDIO
Architecture & Interior Design

10 BAYNBRIDGE PLACE, LONDON W1T 7HF T: 020 7336 3838 F: 020 7336 9669 WWW.TIGSTUDIO.CO.UK

PROJECT
19 KIDDERPORE GARDENS
NW3 7SS

DRAWING
PROPOSED
SIDE ELEVATION

DATE	2012.10.09	DRAWN BY	AF	CHECKED BY	TG
STATUS	PLANNING	SCALE @ A1	1:50	REV	A
DWG NO.	EL-112				