


NOTE
THIS IS A SCALE FROM AN EXISTING
DRAWING. THE ARCHITECT'S OFFICE
TIG STUDIO IS NOT RESPONSIBLE FOR
ANY DISCREPANCIES BETWEEN THE
INFORMATION CONTAINED WITHIN THIS DRAWING AND THE ACTUAL
BUILDING. THE ARCHITECT'S OFFICE
TIG STUDIO IS TO BE NOTIFIED IMMEDIATELY OF ANY DISCREPANCIES

REV A SIDE DORMER AMENDED
20.11.2012
DD.MM.YY
09.10.2012
PLANNING SUBMISSION
REV A SIDE DORMER AMENDED

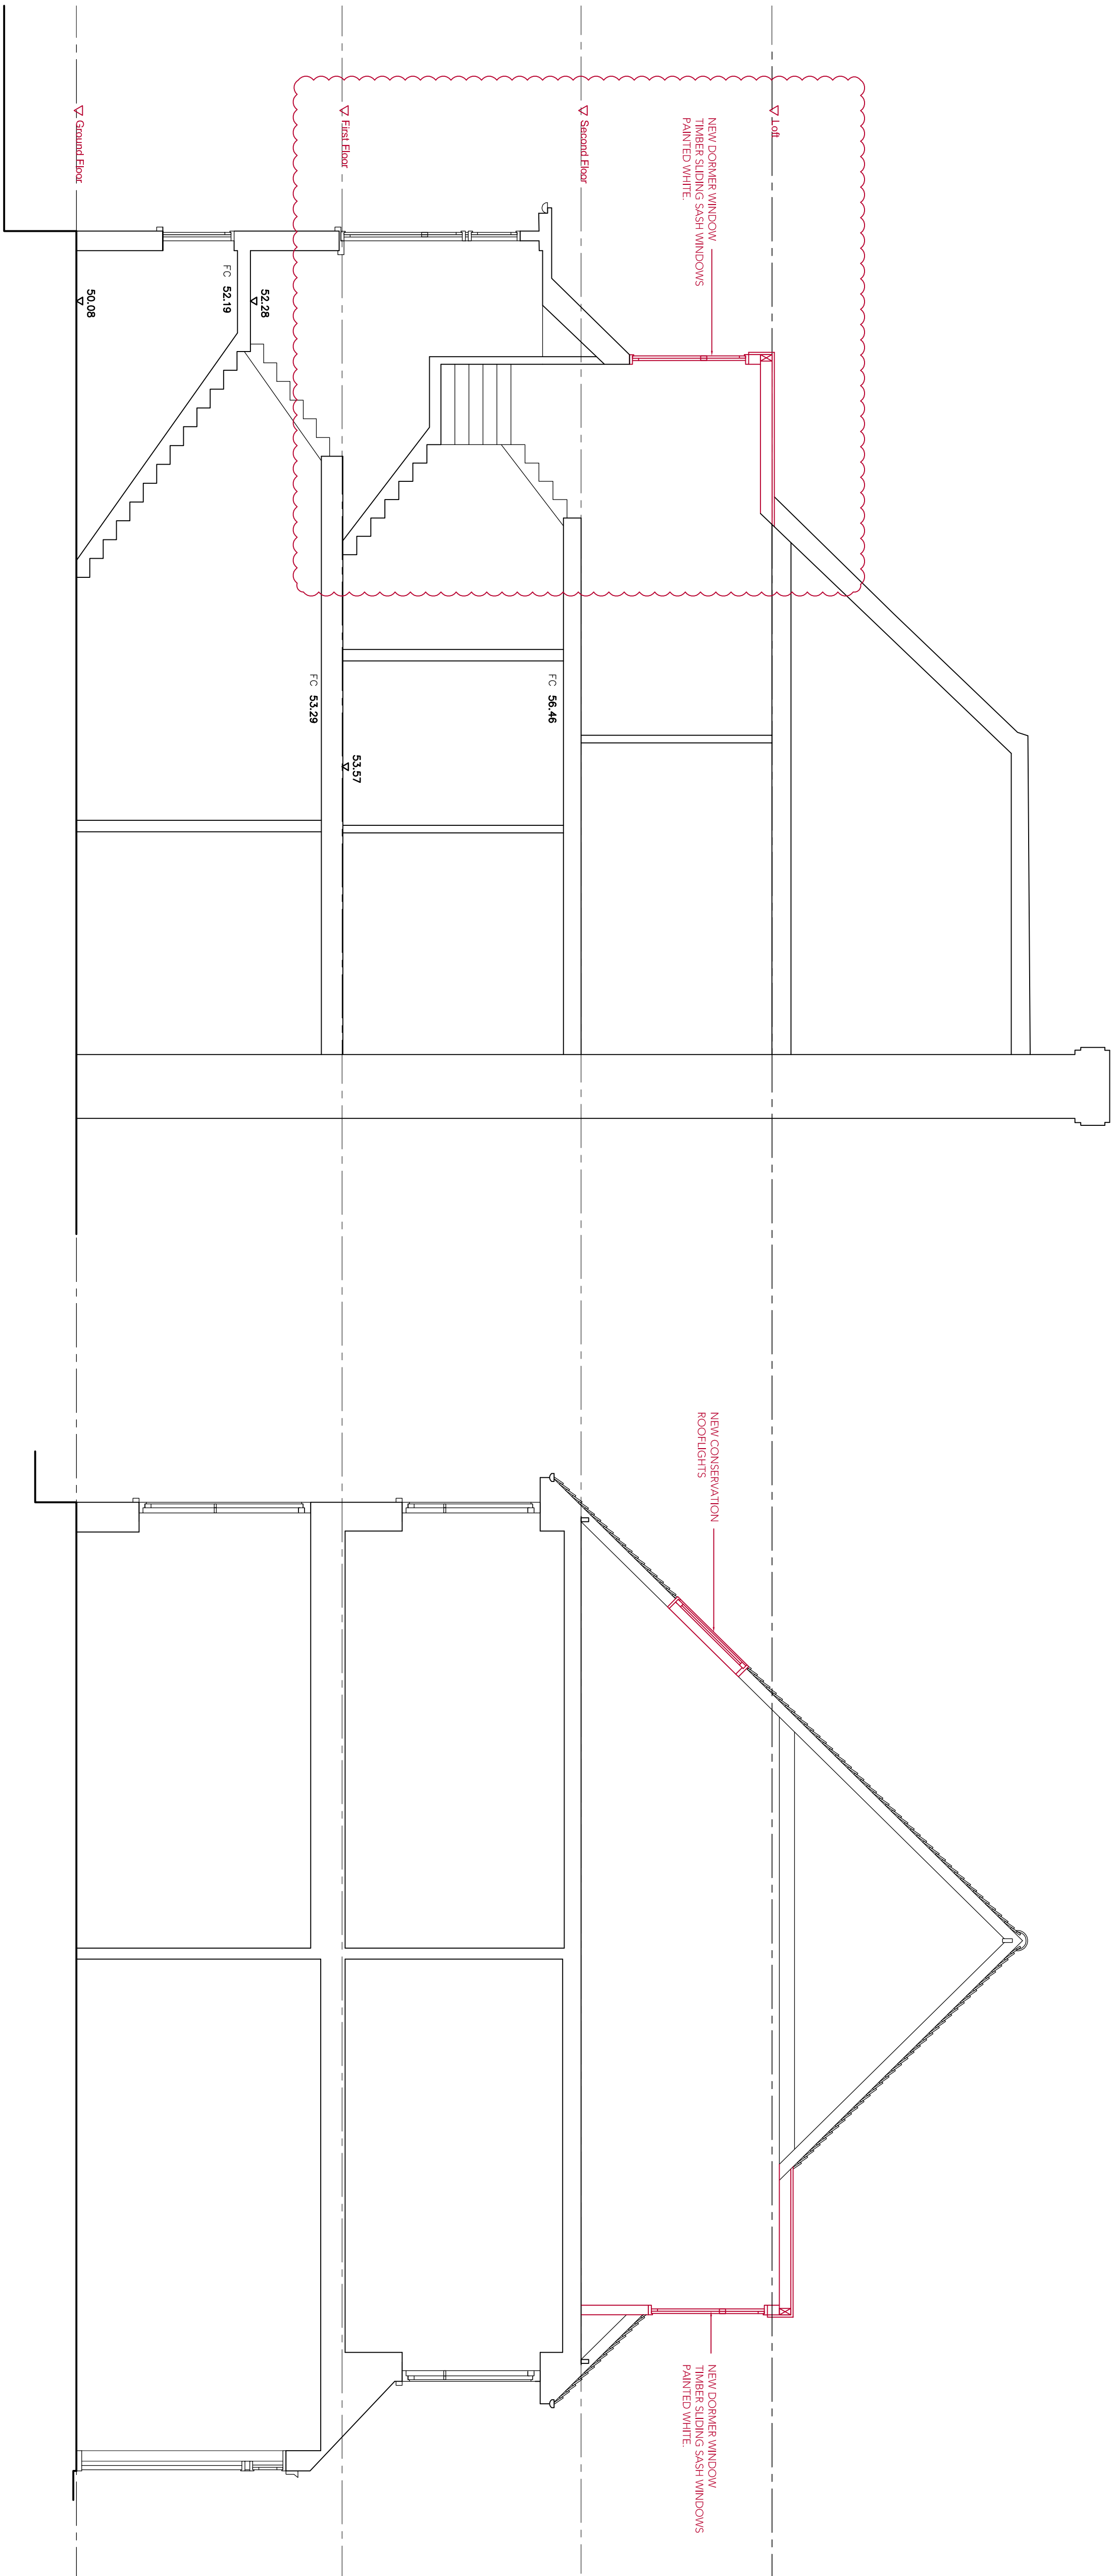

1 Proposed Section A
scale 1:50

1 Proposed Section B
scale 1:50

<div><div><div>T</div><div>STUDIO</div><div>Architecture & Interior Design</div></div><div><div>10 BATHMORE PLACE LONDON W11 1HF T: 020 7336 8888 F: 020 7336 8669 WWW.TIGSTUDIO.CO.UK</div><div>PROJECT</div><div>19 KIDDERPORE GARDENS</div><div>NW3 7SS</div></div></div>	
<div><div>PROPOSED</div><div>SECTION A & B</div></div>	
DRAWING	
DATE	DRAWN BY
2012.10.09	AF
STATUS	CHECKED BY
PLANNING	TG
SCALE @ A1	
1:50	
DWG NO.	REV
SE-113	A