
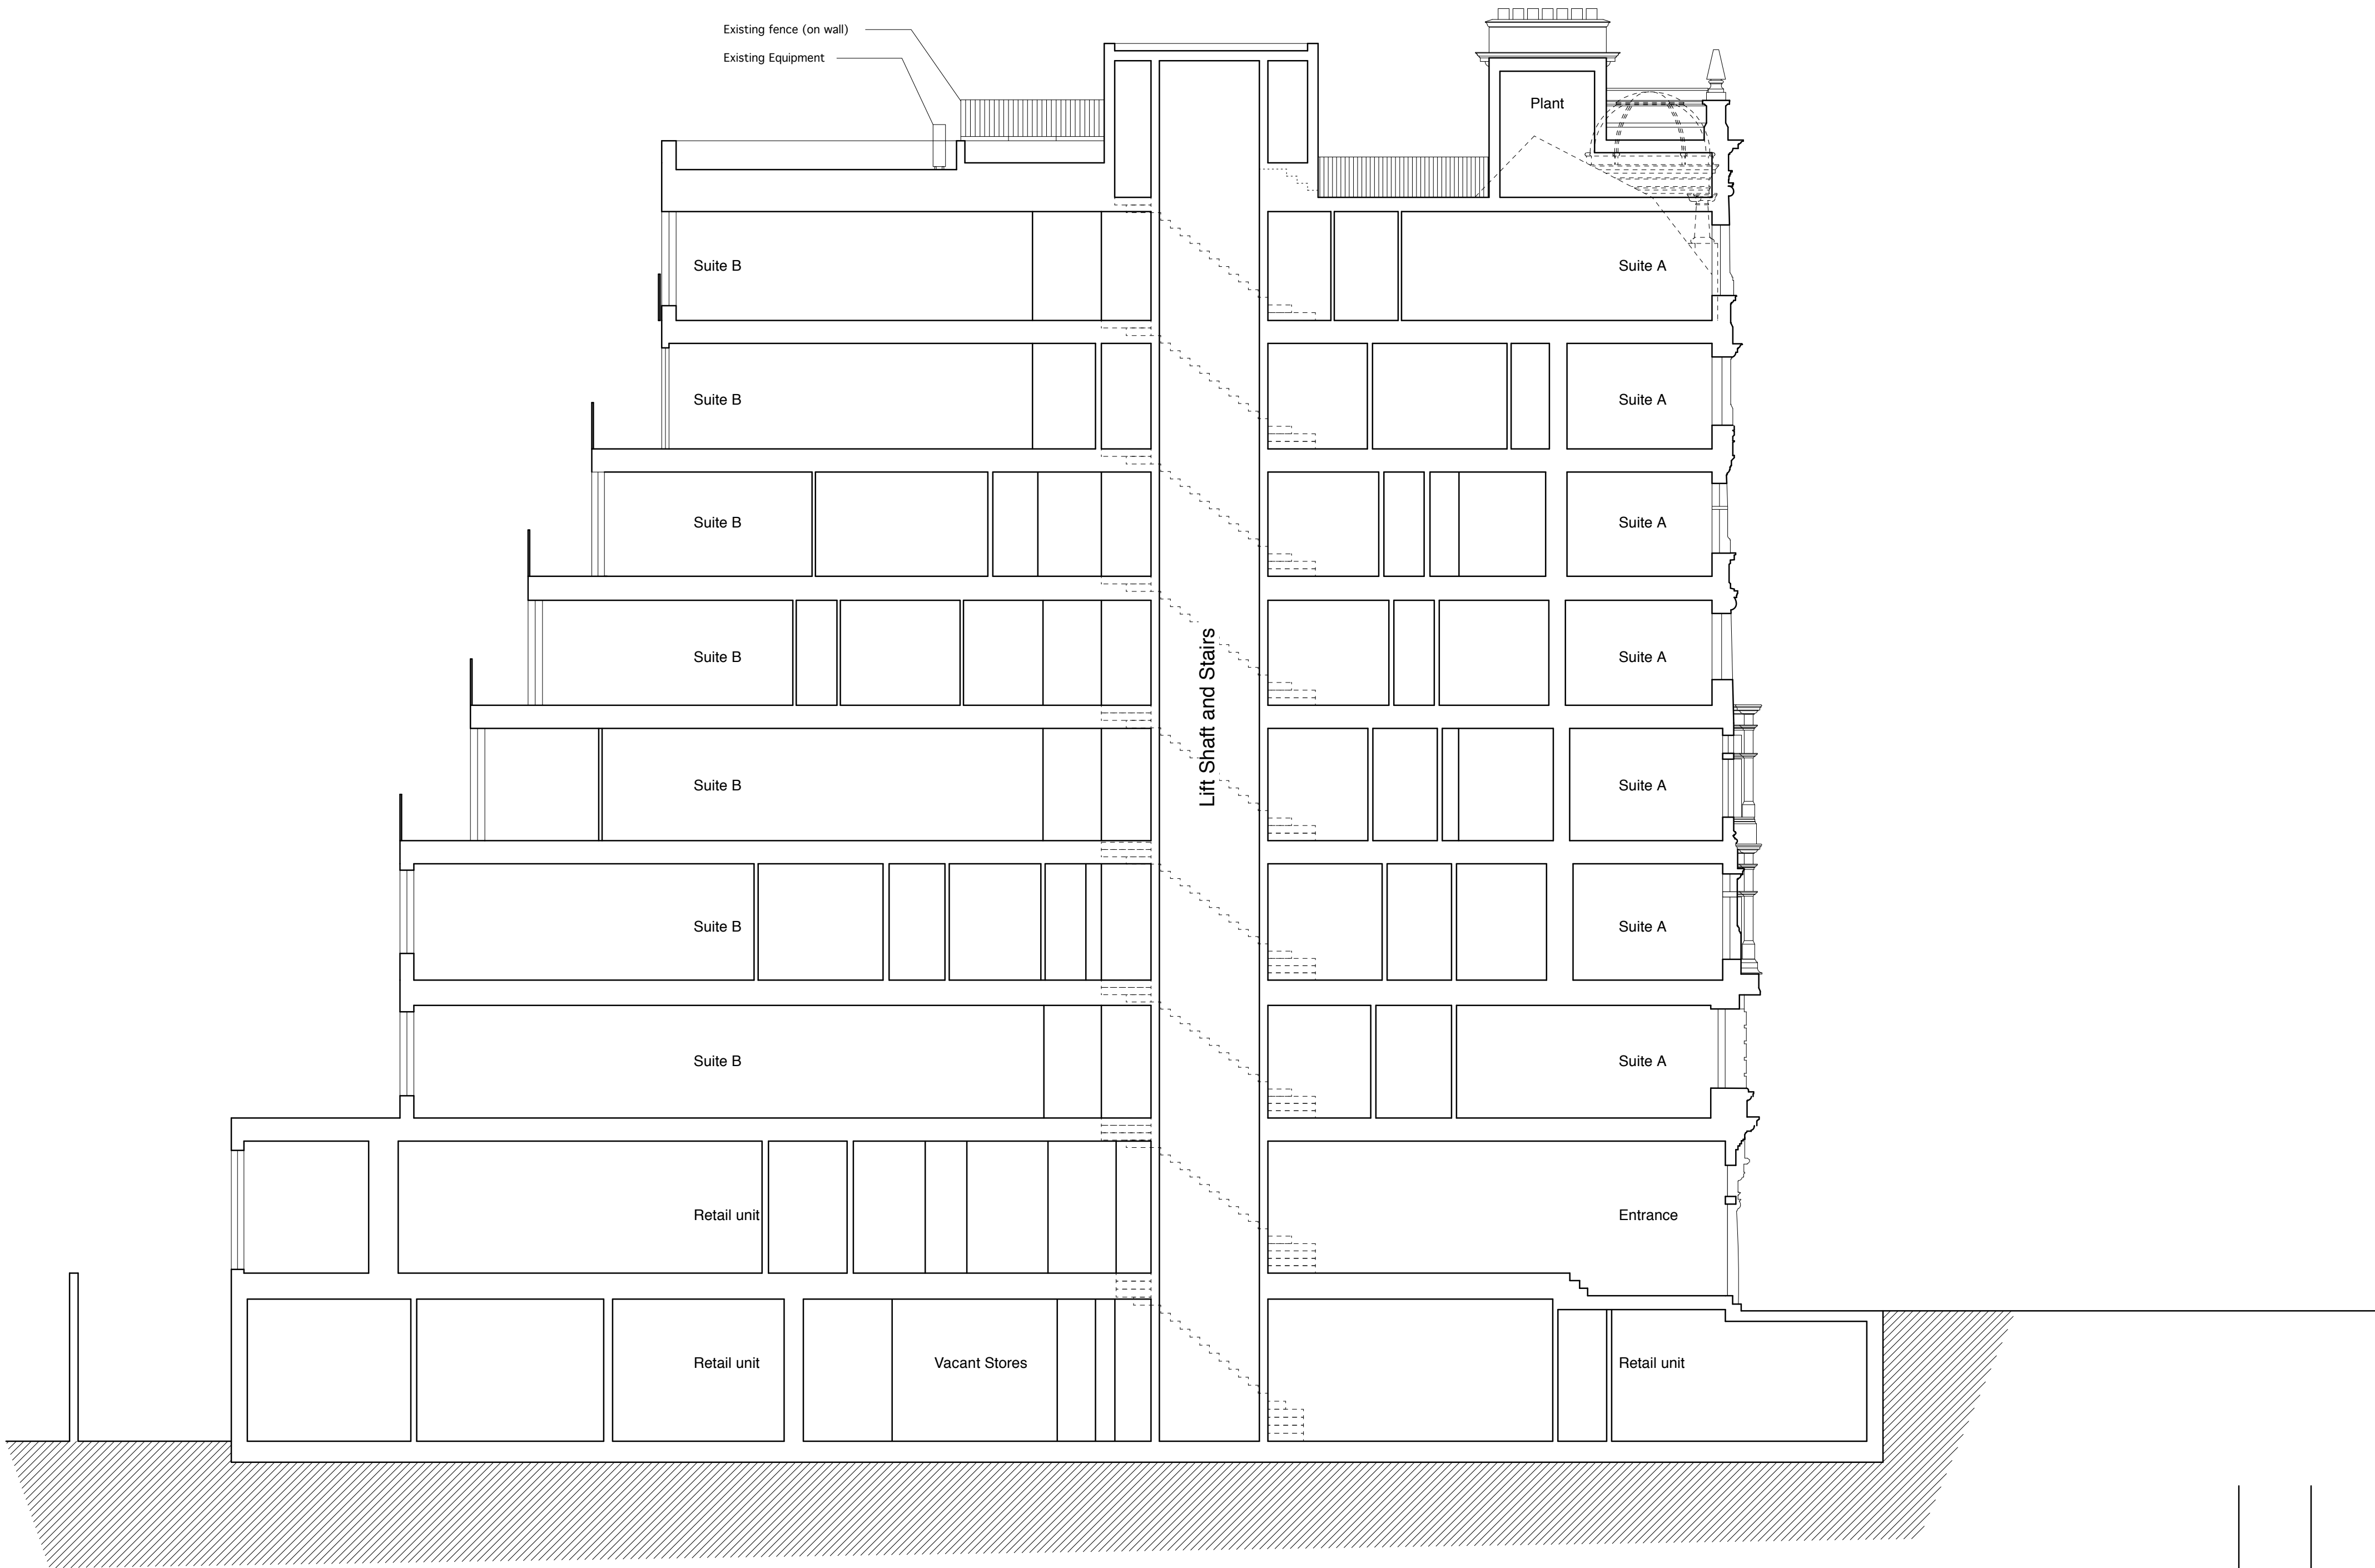


No dimension should be scaled off this drawing
Site dimensions must be checked before
manufacture. If in doubt please ask.

Notes:

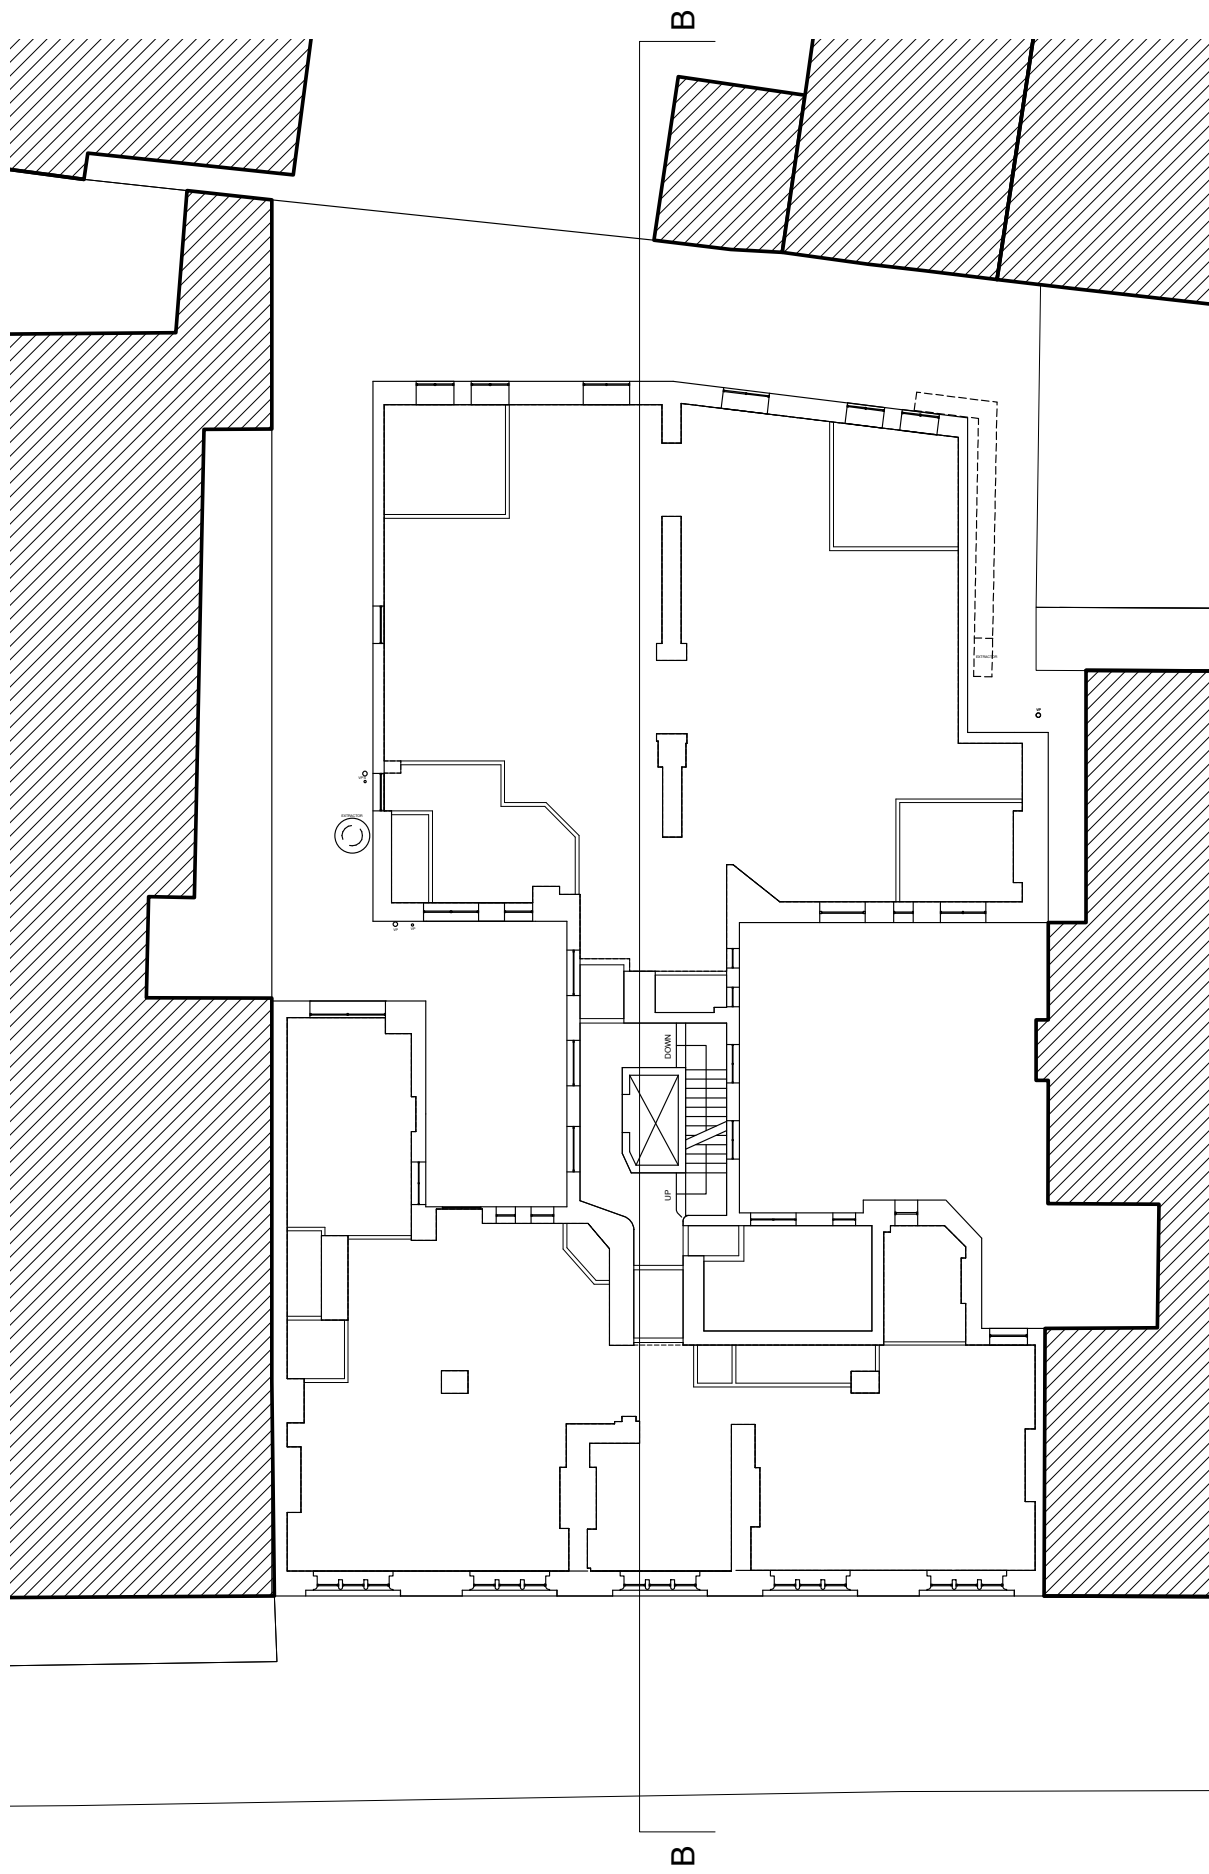

SCALE (metres)

D	07.9.2012	Planning Issue	
C	18.7.2012	Window details added	
B	12.4.2012	General Updates	
A		Plant equipment shown	
letter	date	revision	initial

date March 2012

job name

Southampton Row, London

title

Existing - Section BB

scale

1:100 @ A1

job no.

drawing no.

1130

G009D