


Notes:

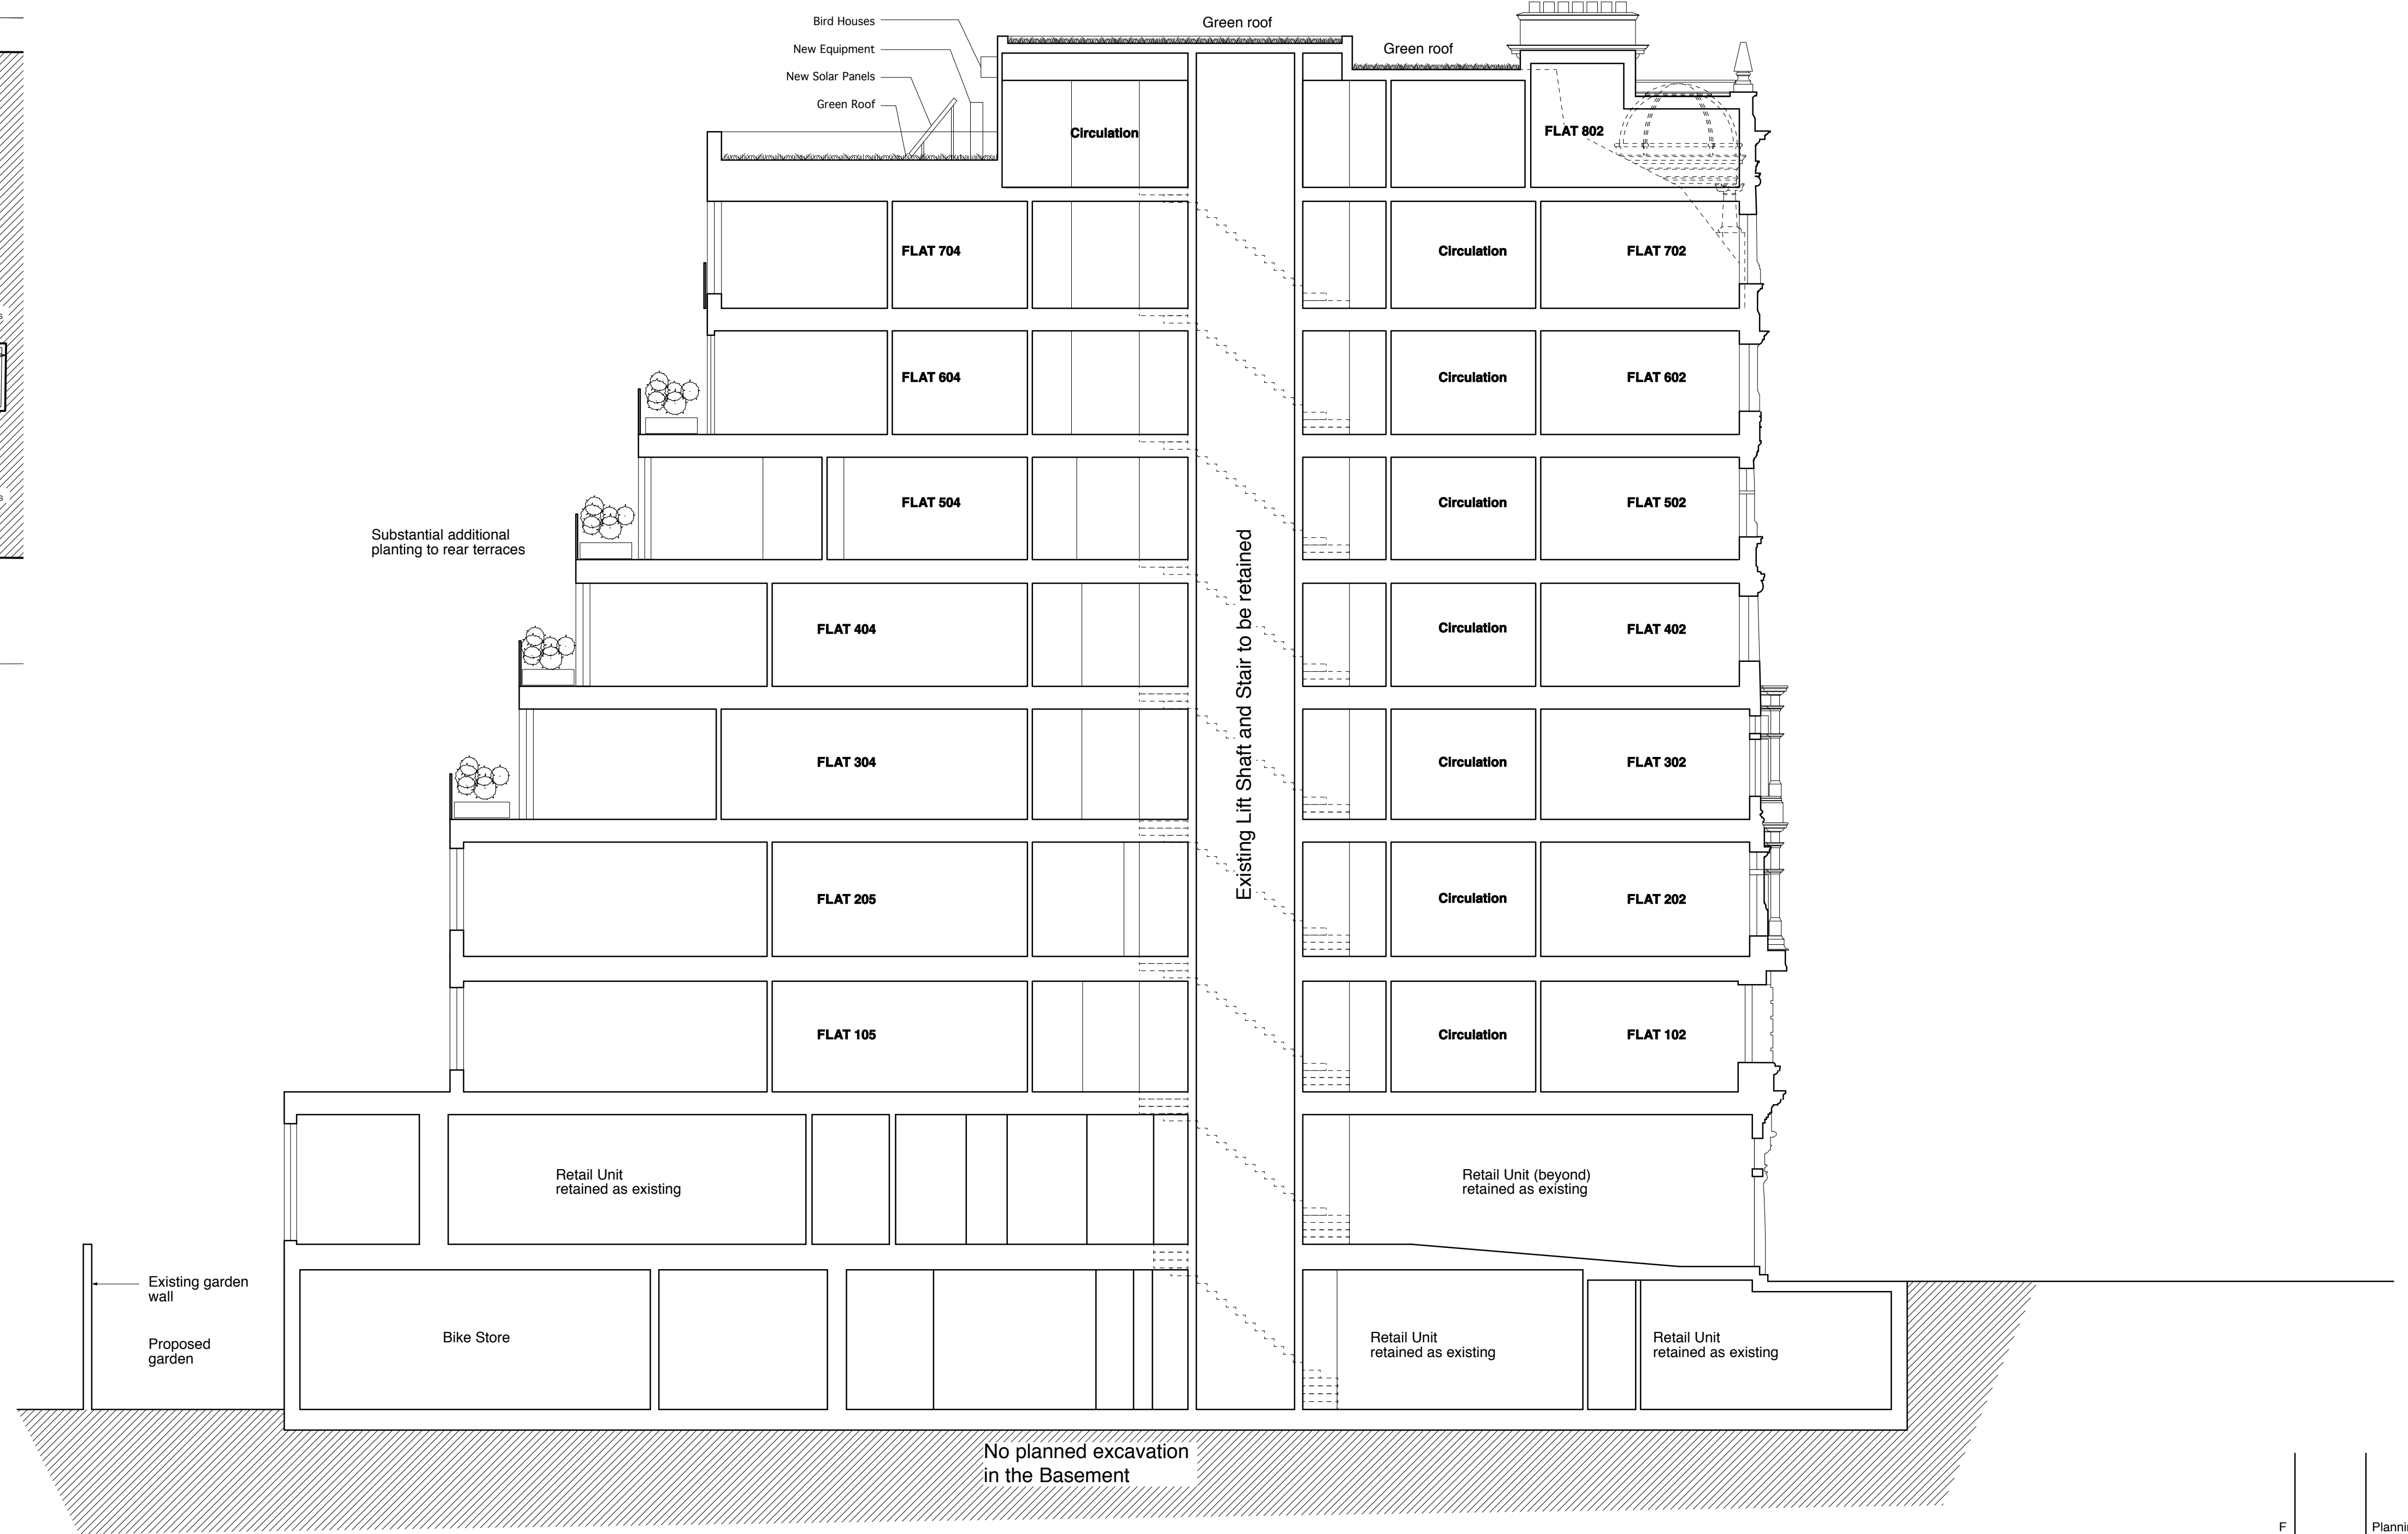

- No change at or near any existing light wells
- Lightwells to remain as existing

**Casson Conder Partnership Architects**  
29a Thurloe Place London SW7 2HQ Tel 020 7584 4581