


No dimension should be scaled off this drawing
Site dimensions must be checked before
manufacture. If in doubt please ask.

Notes:

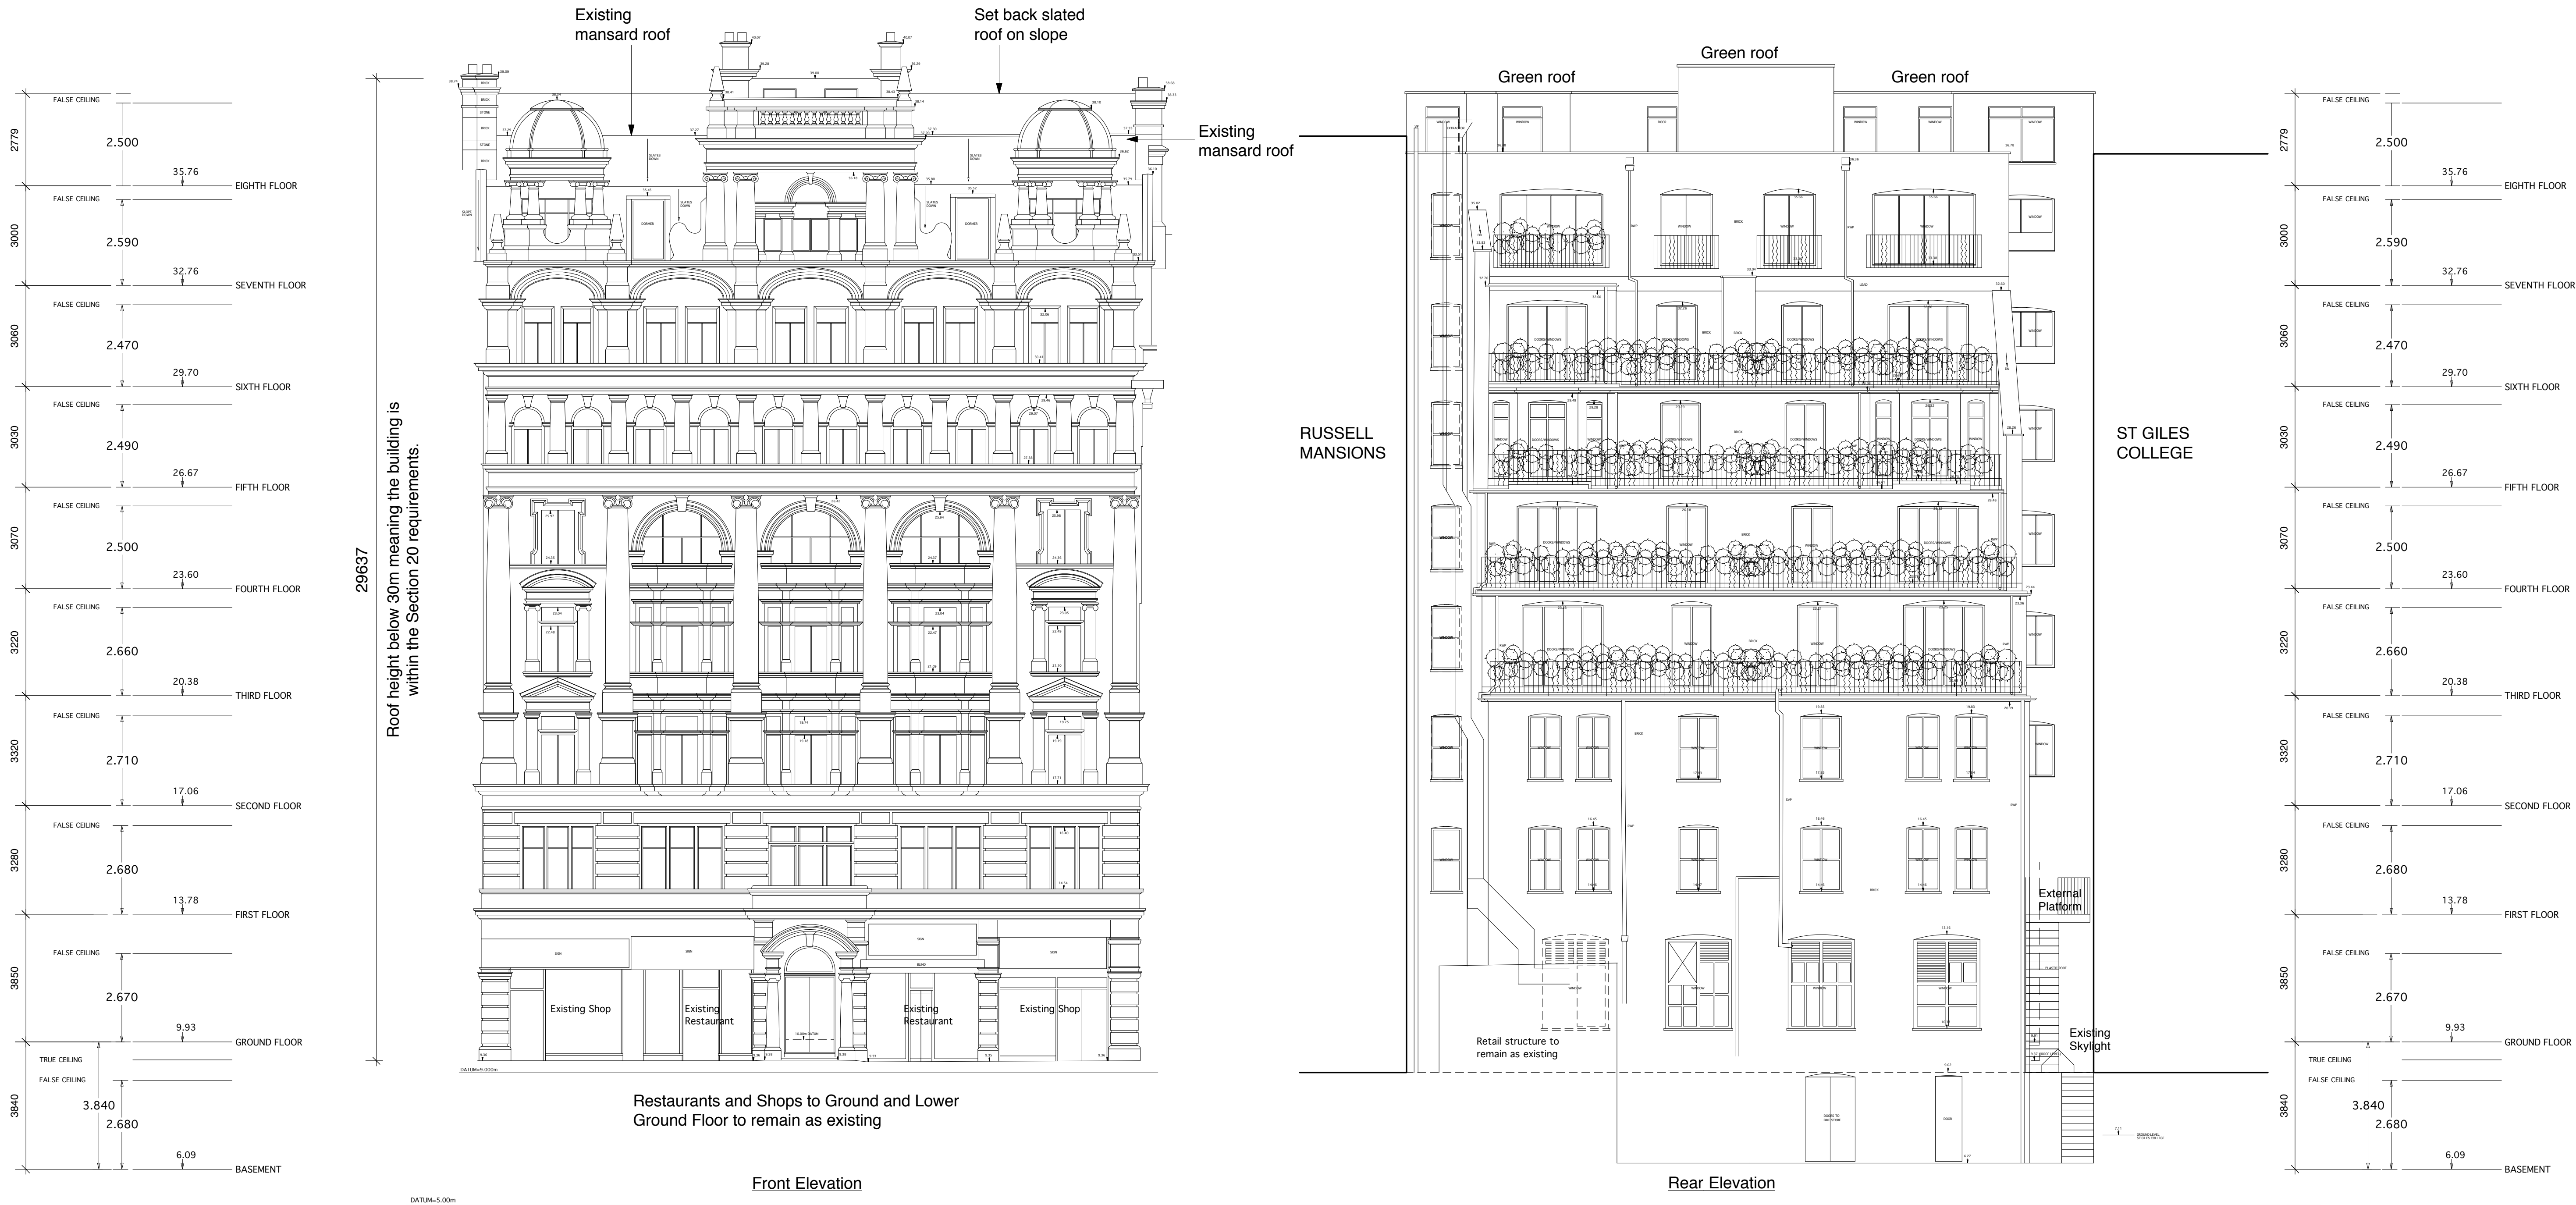

E	24.9.2012	Planning Issue	
D	07.9.2012	Layout Updated	
C	18.7.2012	Window details added	
B	18.7.2012	General Update	
A	13.7.2012	Kitchen extract duct & staircase added	
letter	date	revision	initial

date March 2012

job name Southampton Row, London

title Proposed - Elevations

scale 1:100 @ A1

job no. 1130 drawing no. G111E