


**Part ground floor plan  
1:50**

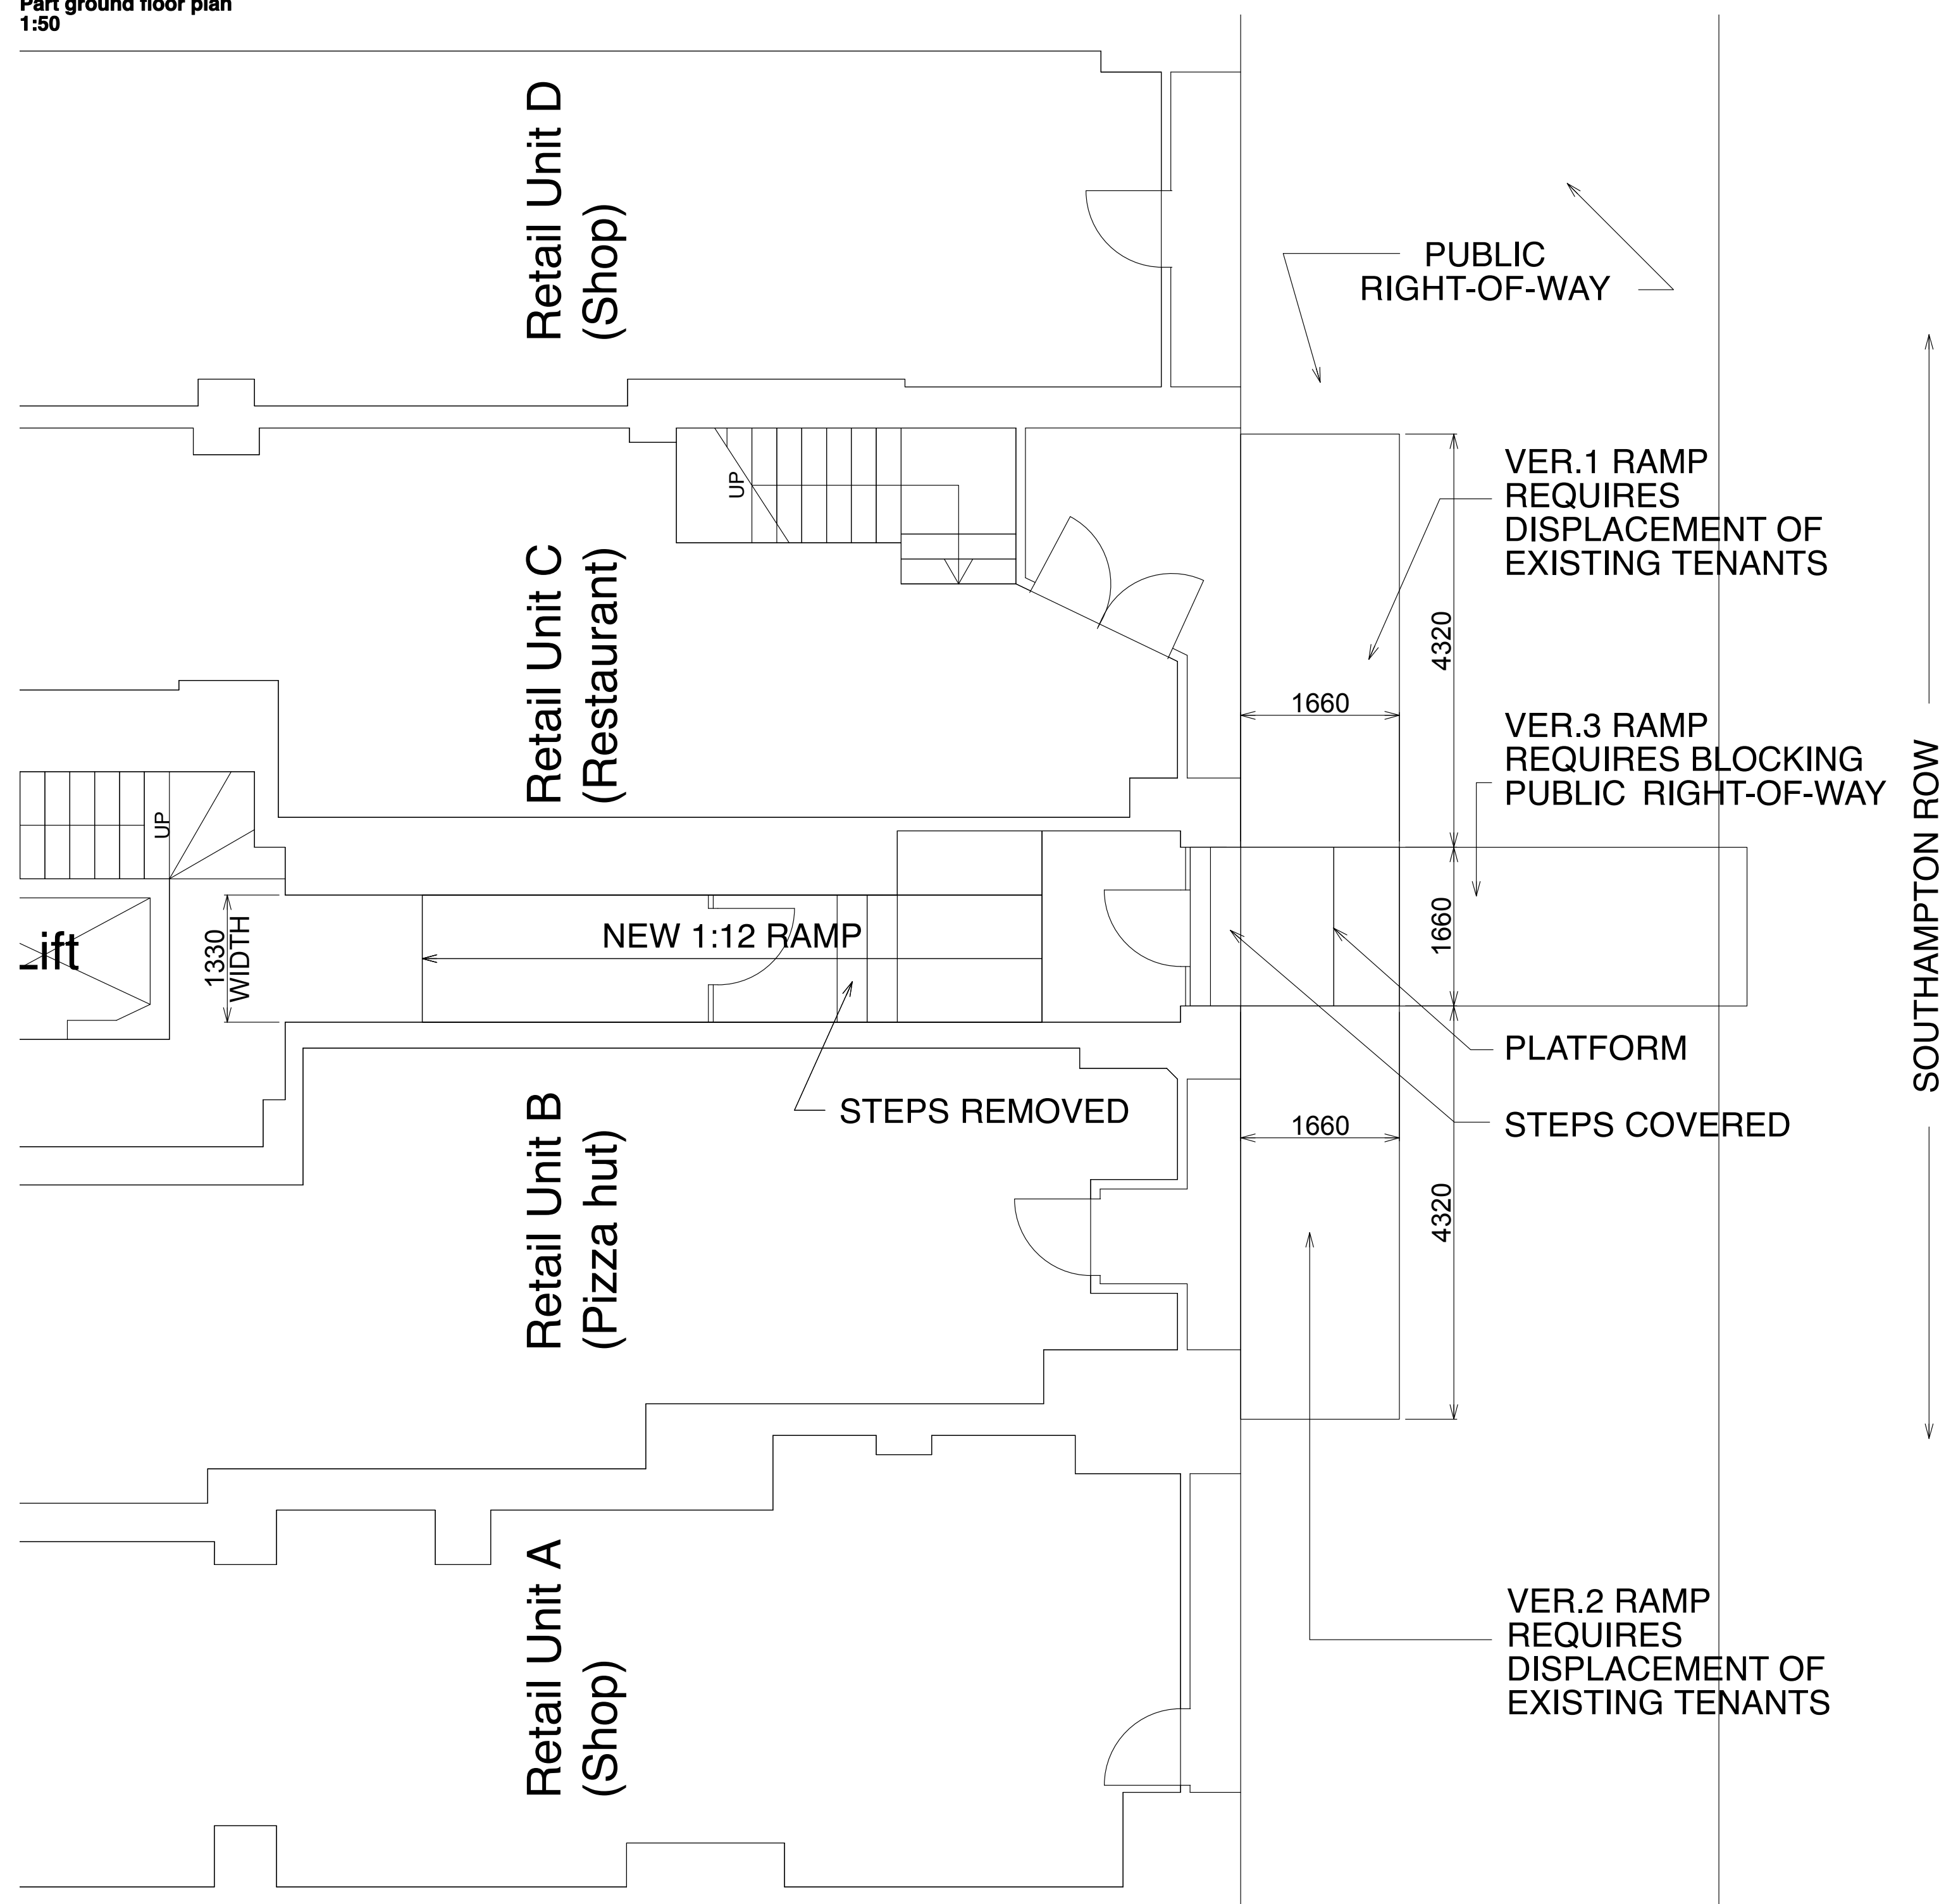

Notes:

**Casson Conder Partnership** Architects  
29a Thurloe Place London SW7 2HQ Tel 020 7584 4581