


Rev	Date	Description
-	-	-

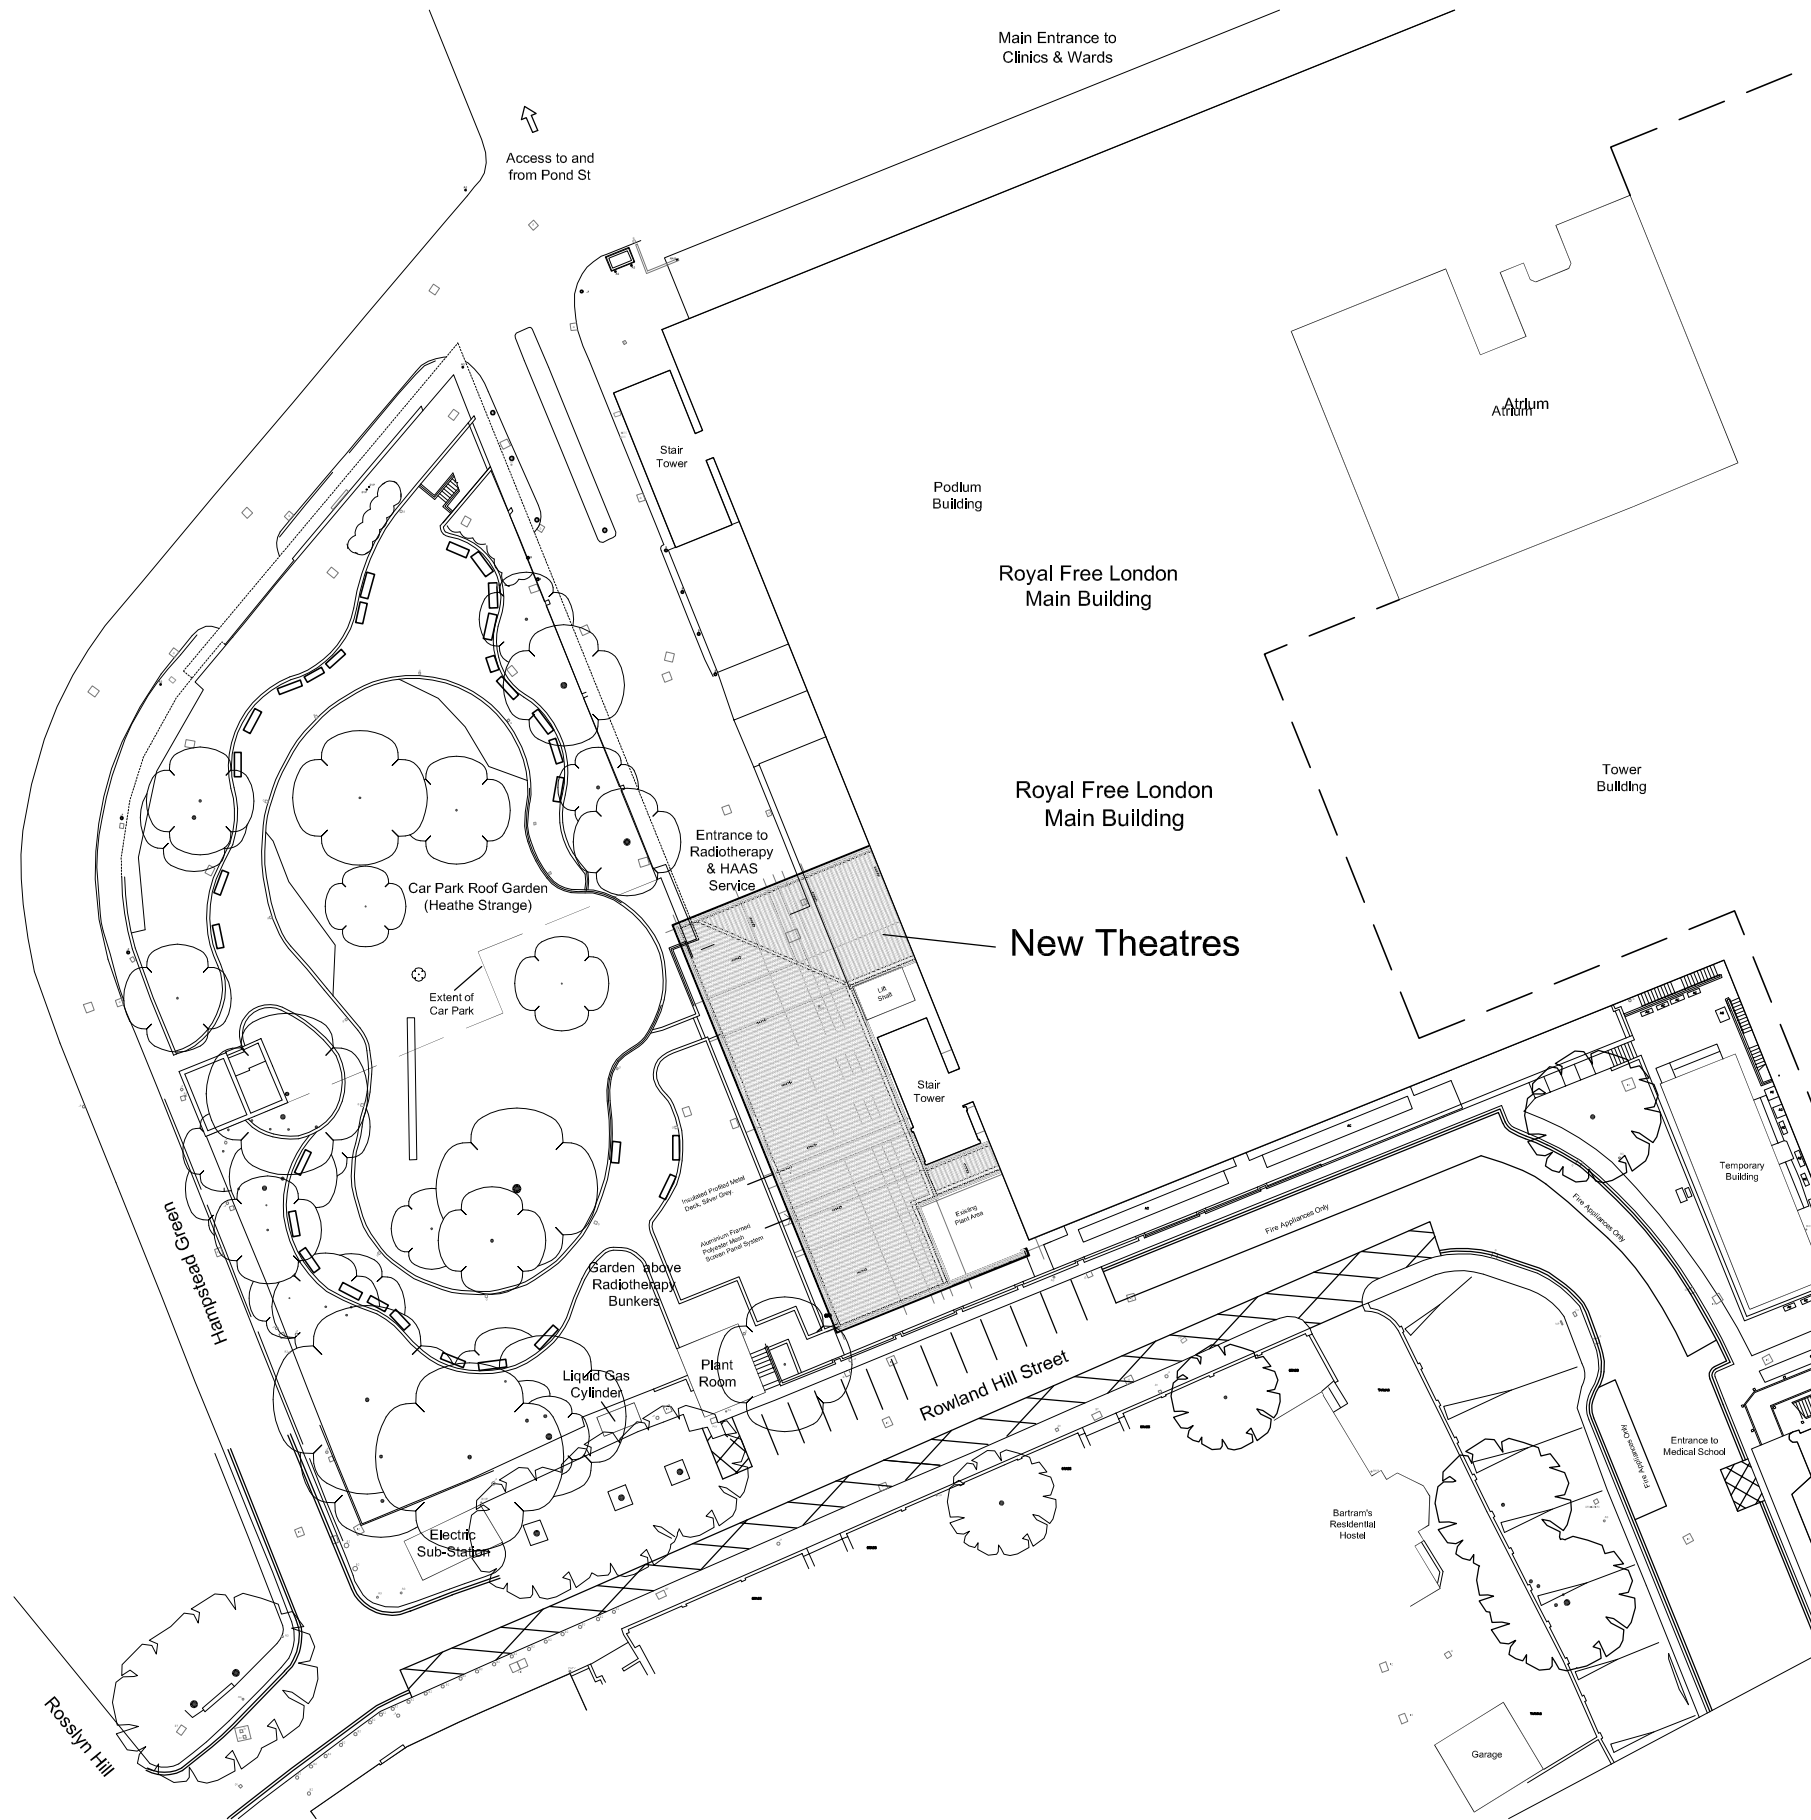

Proposed Site Plan

Royal Free London New Theatres + Day Surgery	Proposed Site Plan
---	--------------------