


- MATERIAL KEY:**
1. BRICK
 2. METAL PANELS
 3. LOUVERS
 4. GLASS
 5. METAL BALLUSTRADE
 6. BRICK LATTICE
 7. GLASS BALUSTRADE
 8. GREEN WALL


KEY / NOTES

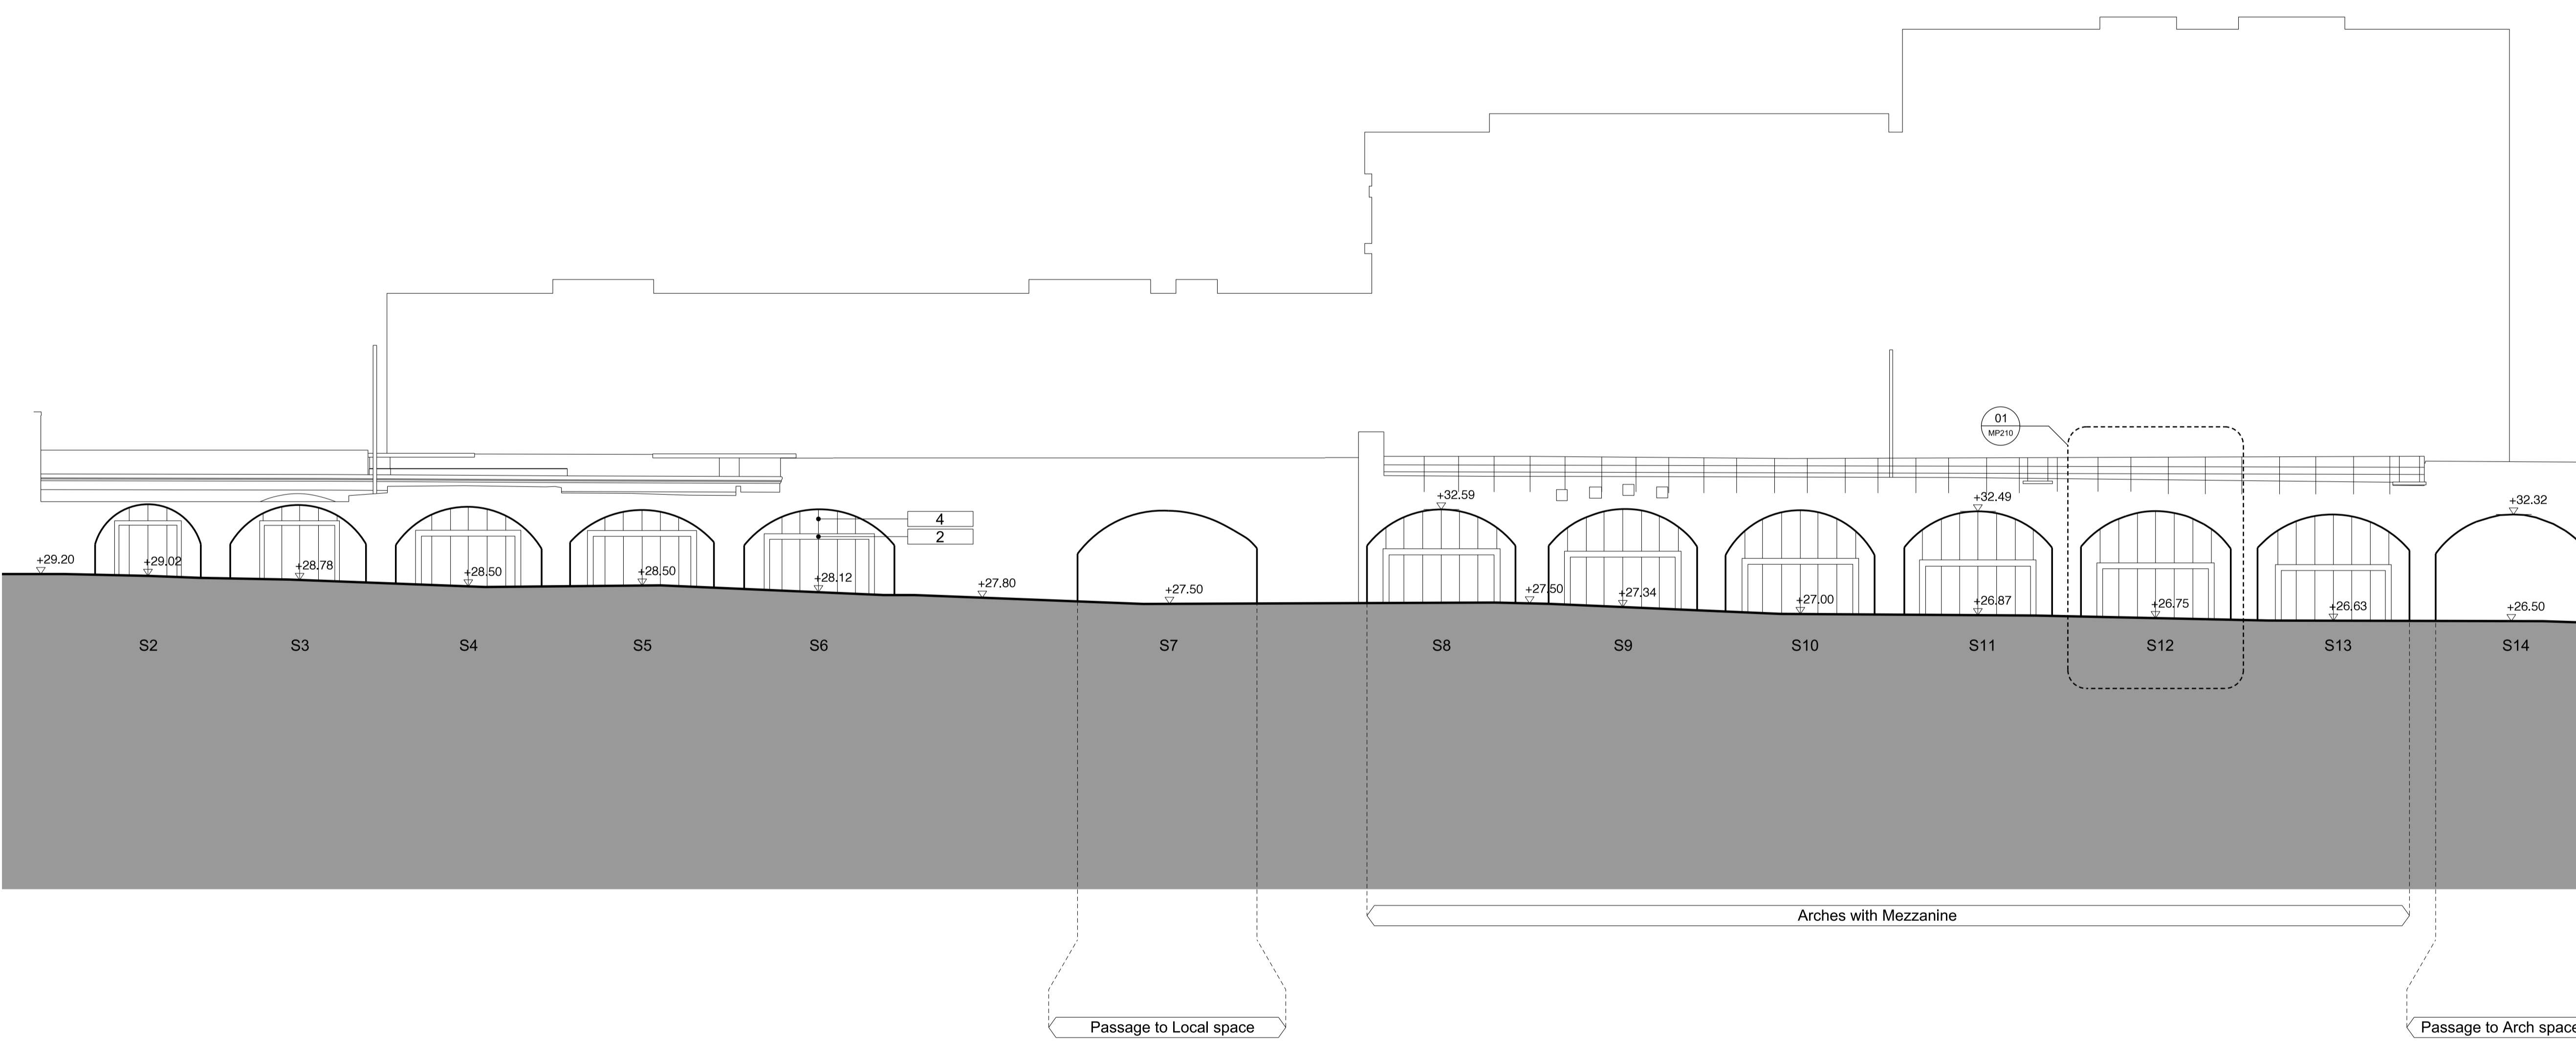

REV	DATE
A	30/10/12 LOCAL SPACE NOTE AMENDED FOR CONSISTENCY ACROSS SUBMISSION
-	31/08/12 PLANNING ISSUE

NOTE

1. Do not scale from this drawing, other than for Planning purposes.
2. All dimensions to be checked on site by the contractor and such dimensions to be his responsibility.
3. Report all drawing errors, omissions and discrepancies to the architect.
4. This document may be issued in an uncontrolled CAD format to enable others to use it as background information to make alterations and/or additions. In that instance the file will be accompanied by a PDF version. It is for those making such alterations and additions to ensure that they make use of current background information. AHMM Ltd accepts no liability for any such alterations or additions to the background information or arising out of changes to background information which occur prior to alterations of additions being made.

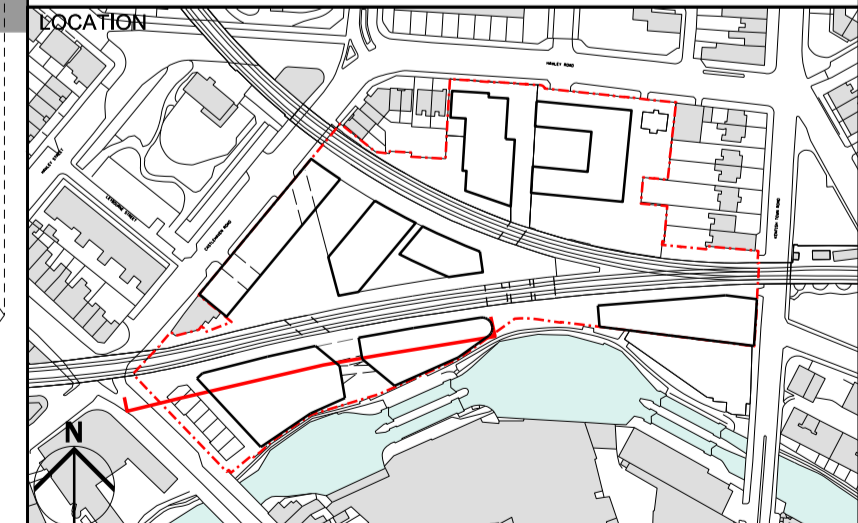

ALLFORD HALL MONAGHAN MORRIS
 ARCHITECTS Ltd
 2ND FLOOR, BLOCK C, 5-23 OLD STREET LONDON EC1V 9HL
 TEL 020 7251 5261 FAX 020 7251 5123 WEB WWW.AHMM.CO.UK

job title					
CAMDEN LOCK VILLAGE					
drawing title / location					
PROPOSED MASTERPLAN ELEVATION - VIADUCT 1 (S-S-W)					
drawn by	checked	scale	status		
DC	WL	1:200@A1; 1:400@A3	PLANNING		
project	zone	source	classification	drawing no.	revision
12001	MP		[00]	205	A