



10.0m

2.5m

scale 1:50



indicates fabric to be removed

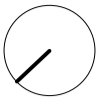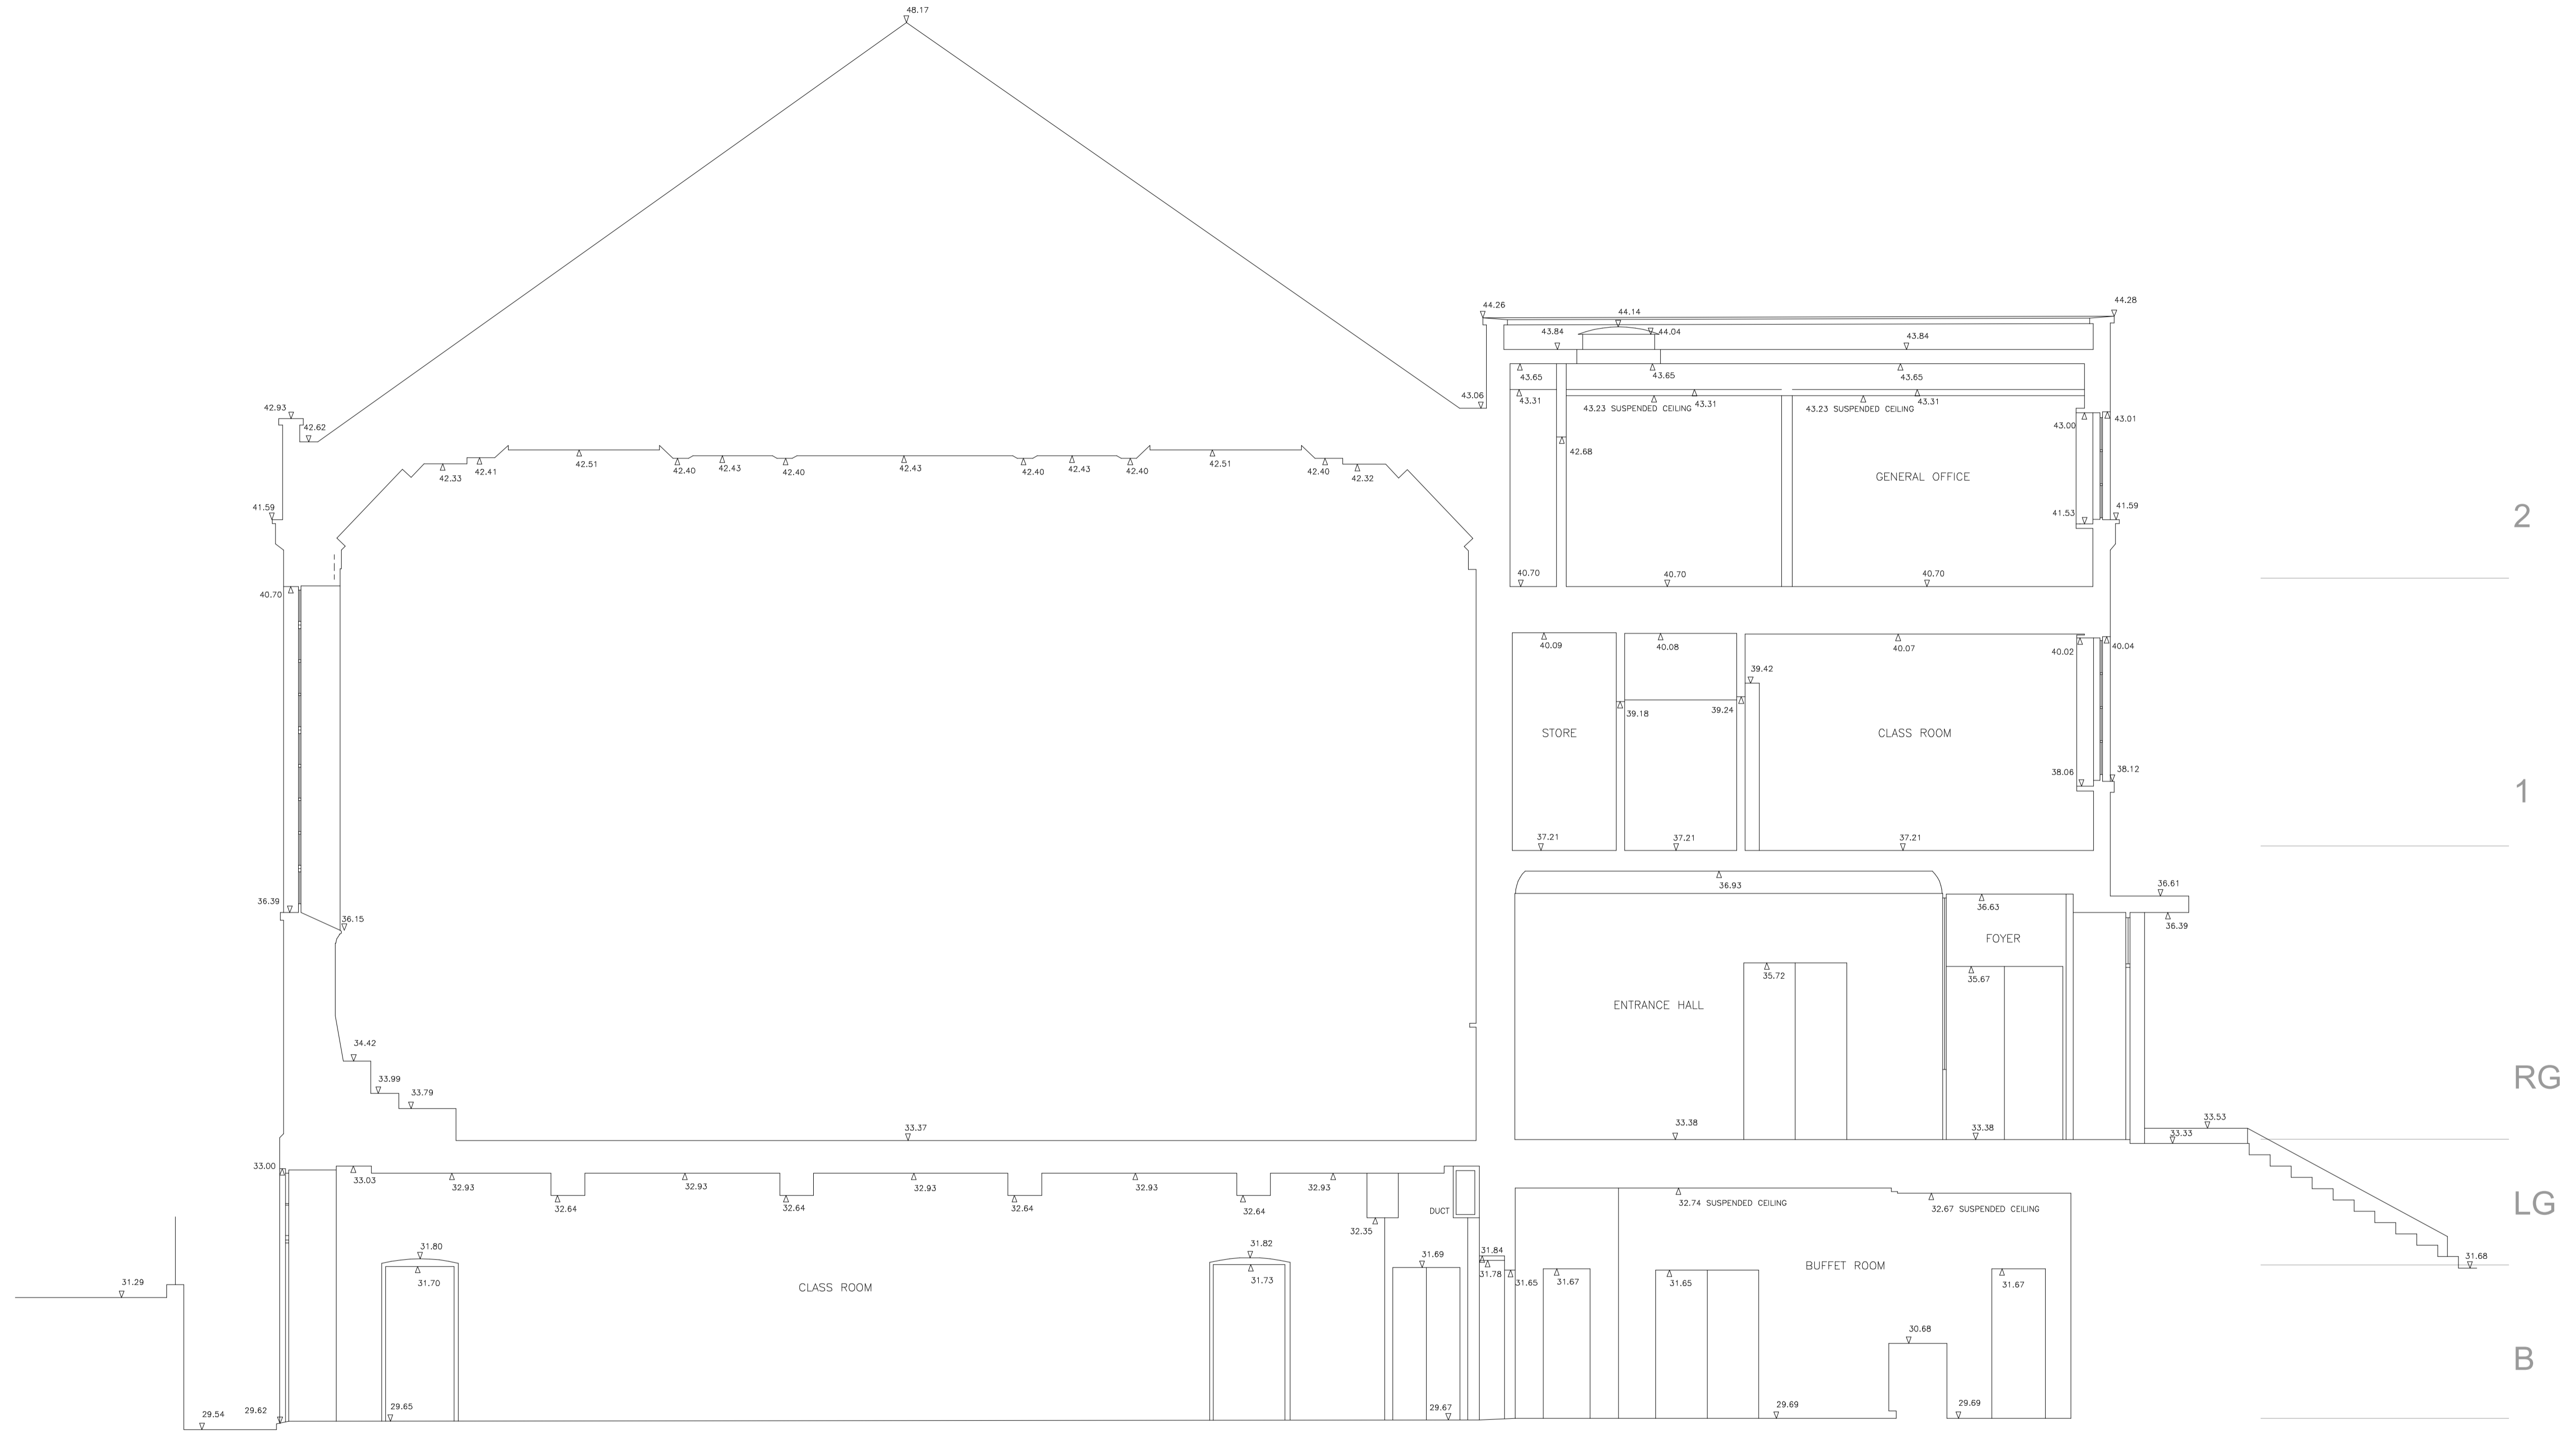

revisions

arts lettres techniques ARCHITECT copyright is retained ©  
 31A ARLINGTON ROAD LONDON NW1 7ES T: (020) 7383 4778 all revisions will be stamped  
 alan.chandler@artslt.co.uk  
 PROJECT CECIL SHARP HOUSE NUMBER CSH 0111 SCALE 1:50 @ A1  
 SUBJECT SECTION NORTH - SOUTH existing REVISION DATE 01/08/12