


10.0m

2.5m

scale 1:50



indicates fabric to be removed

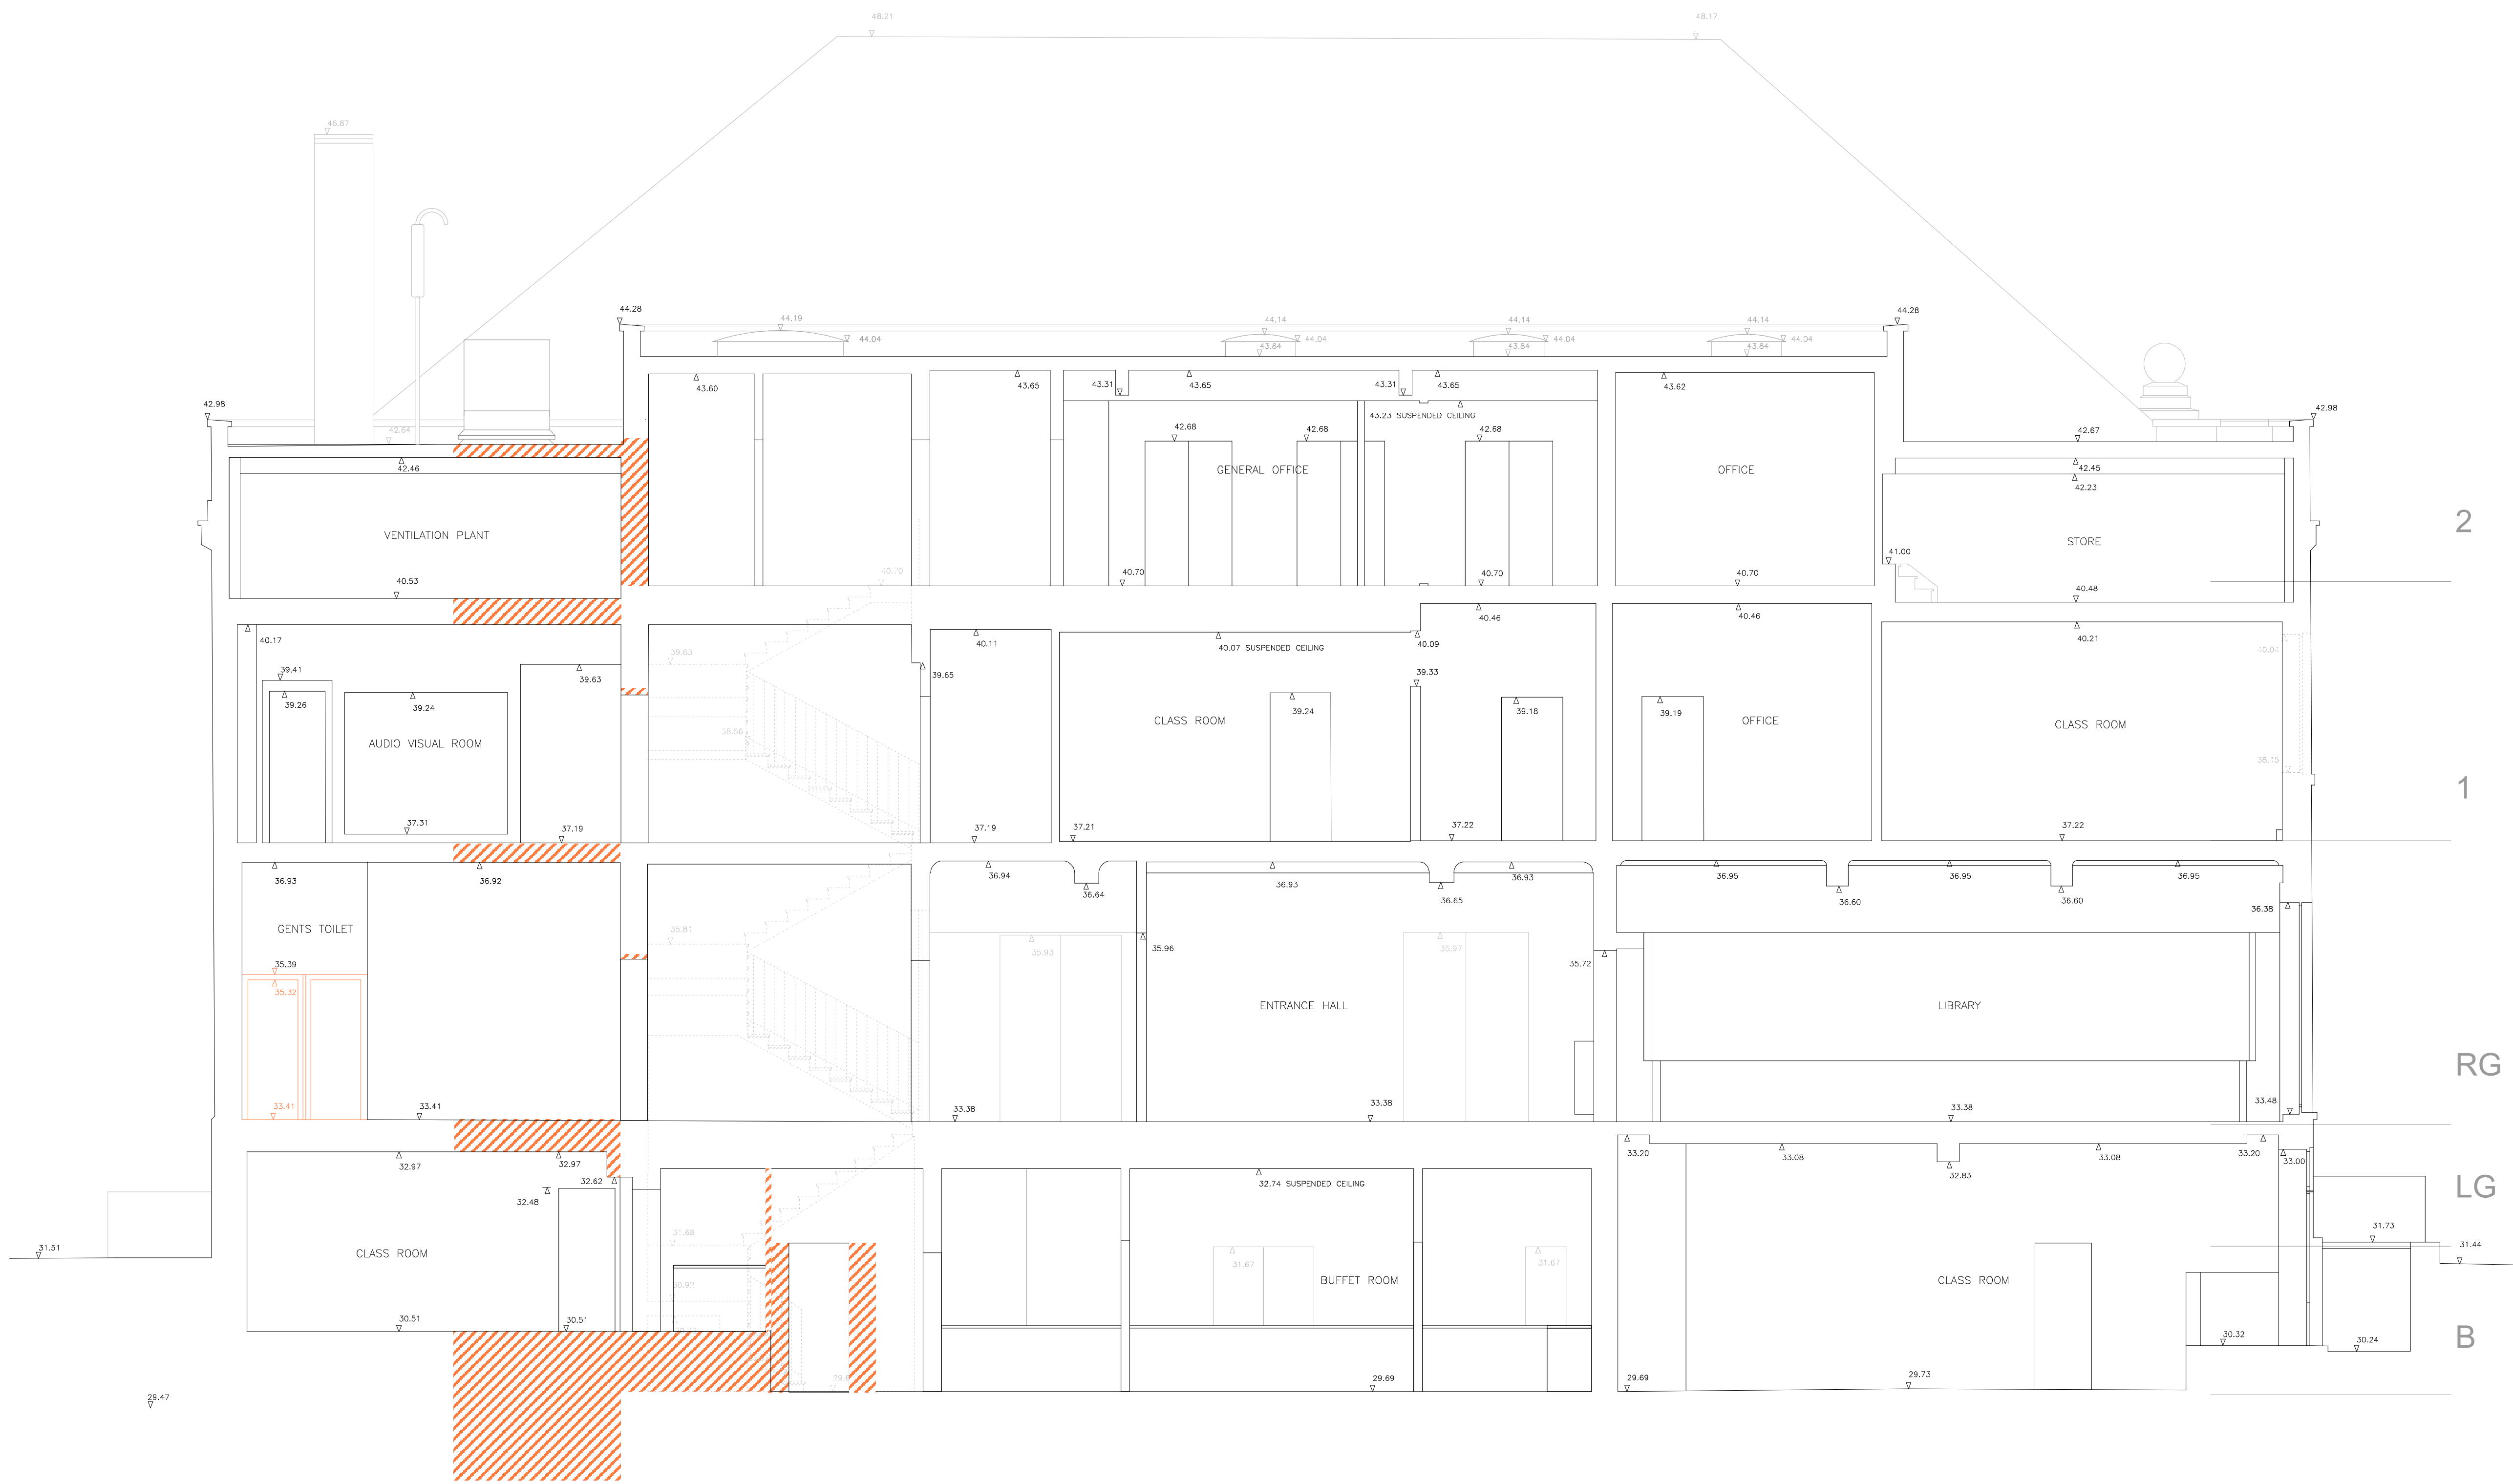

revisions

copyright is retained ©
33A ARLINGTON ROAD LONDON NW7 7ES T: (020) 7383 4778
all drawings must be issued on title
alan.chardier@member.riba.org
arts lettres techniques ARCHITECT
PROJECT CECIL SHARP HOUSE
SUBJECT SECTION EAST - WEST
NUMBER CSH 012
SCALE 1:50 @ A1
DATE 01/08/12
REVISION