


10.0m

2.5m

scale 1:50

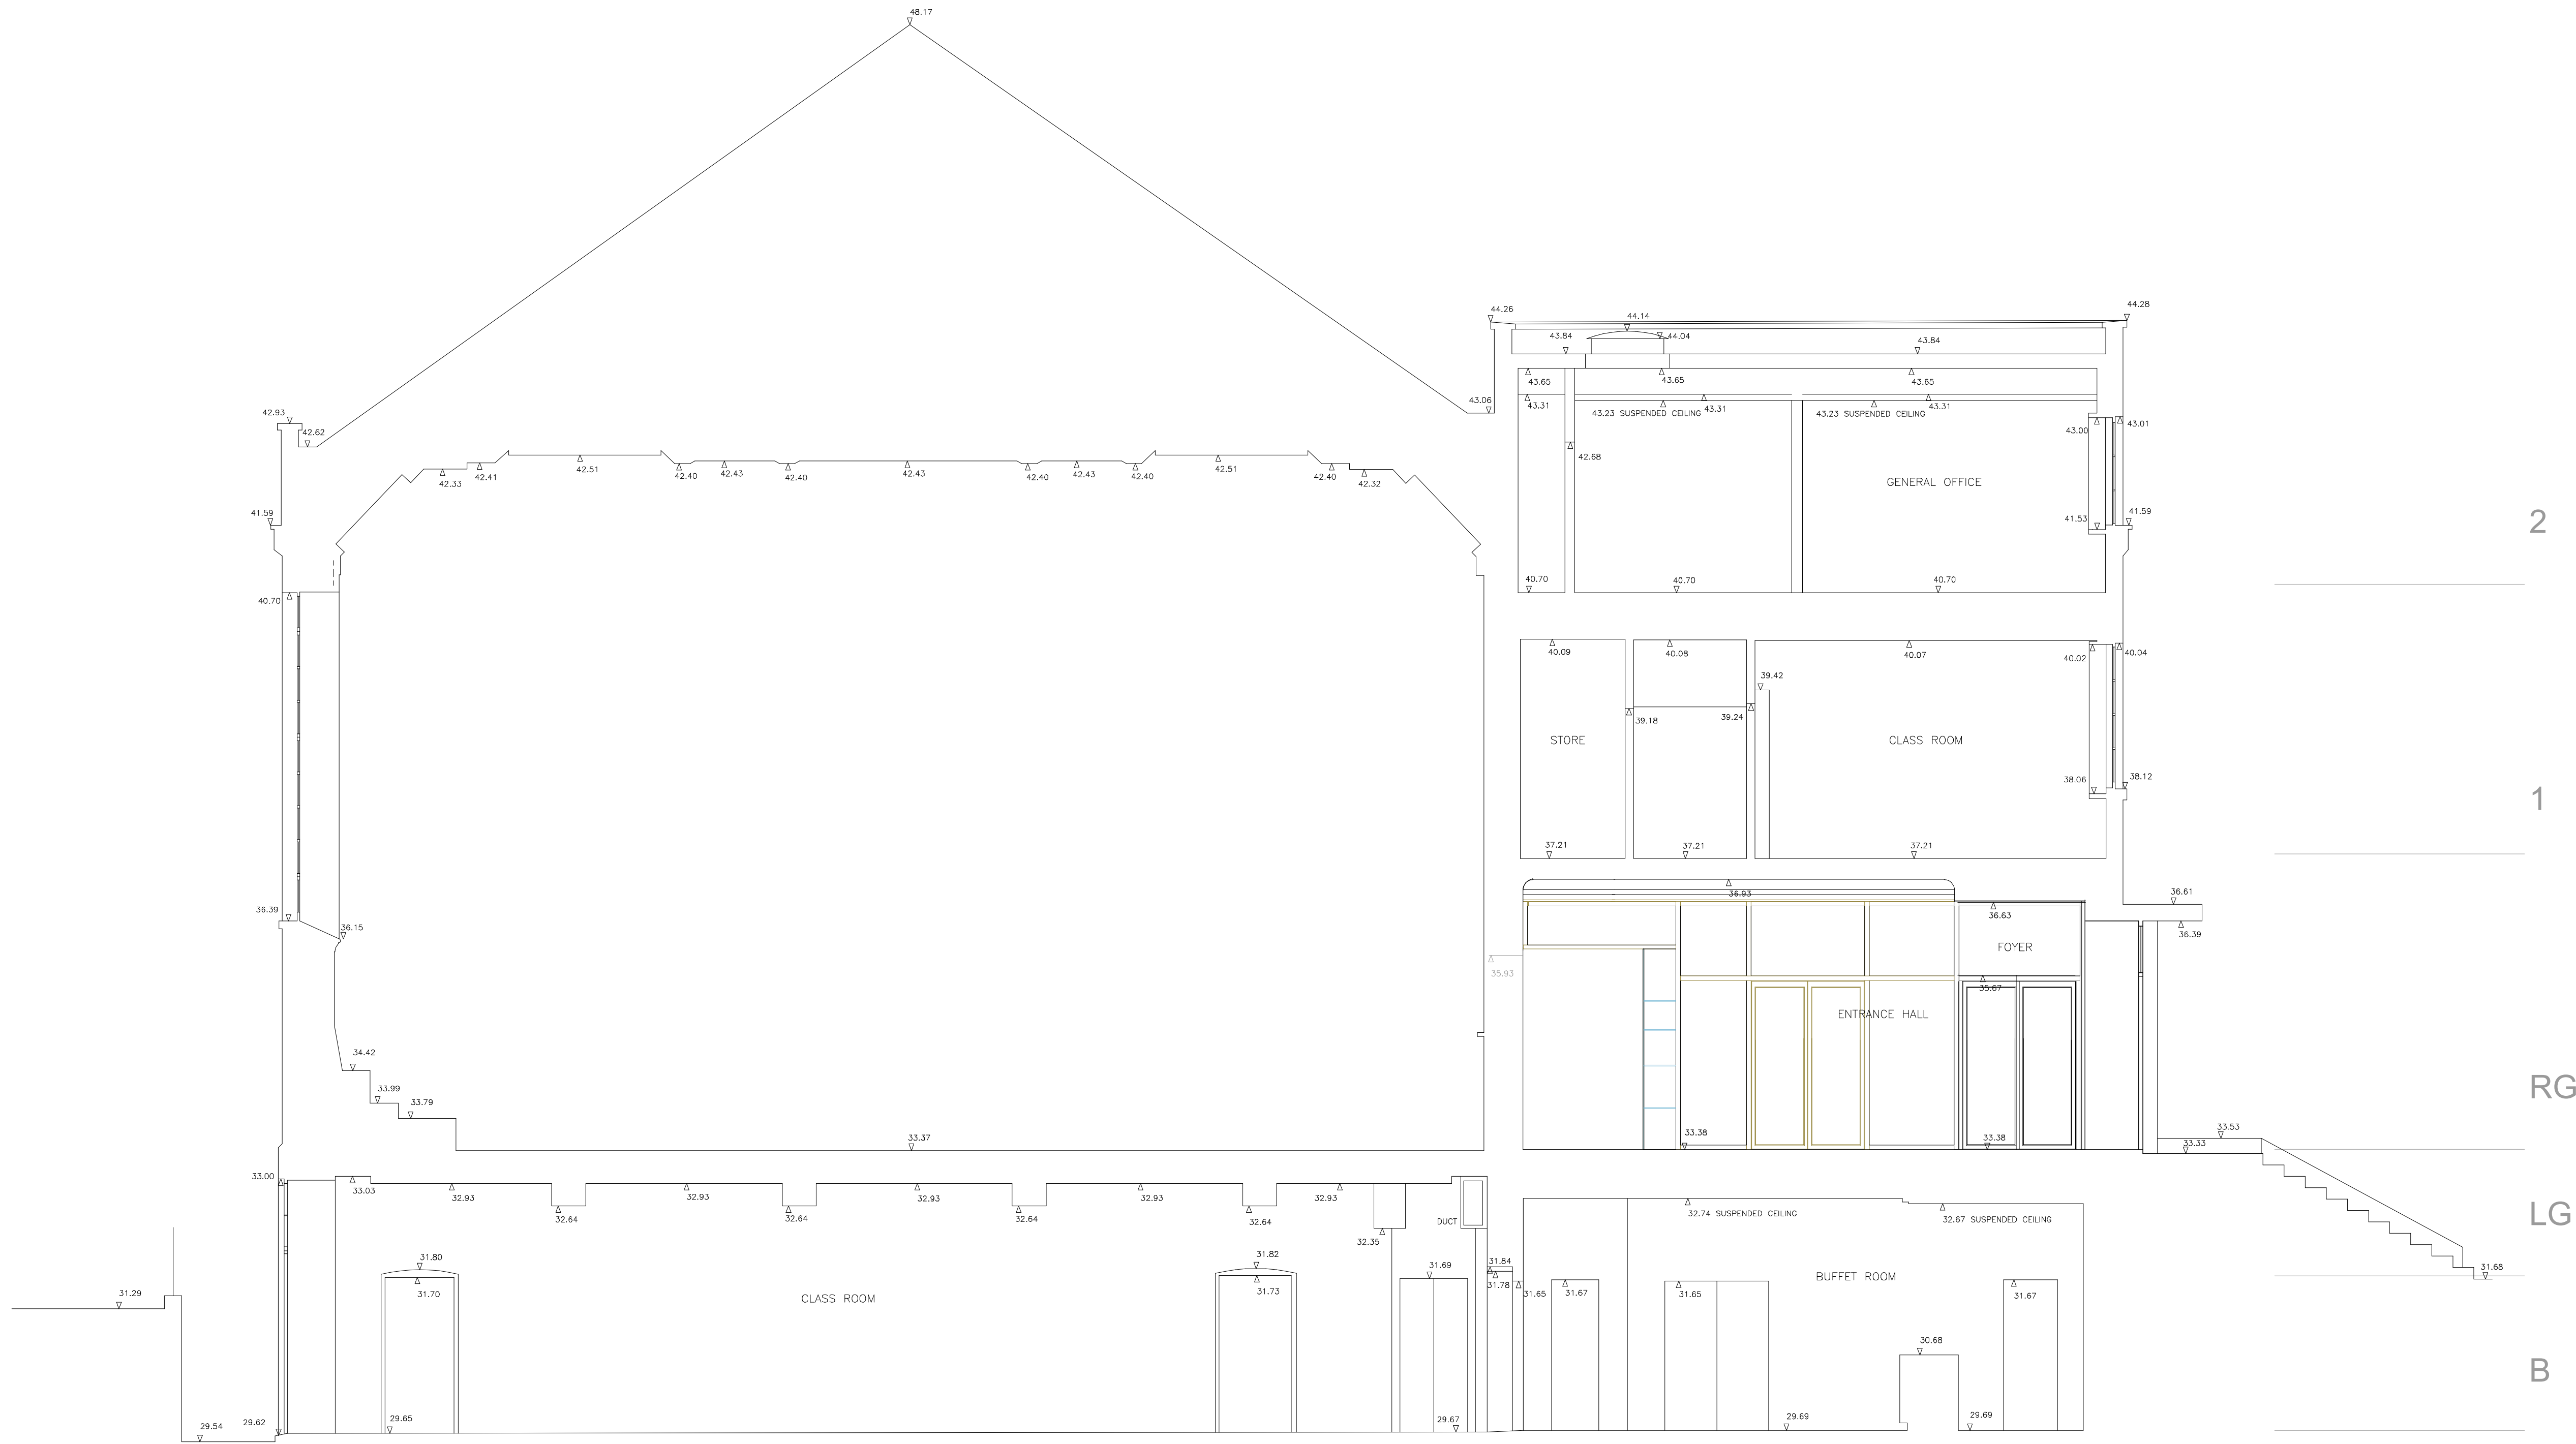

2

1

RG

LG

B