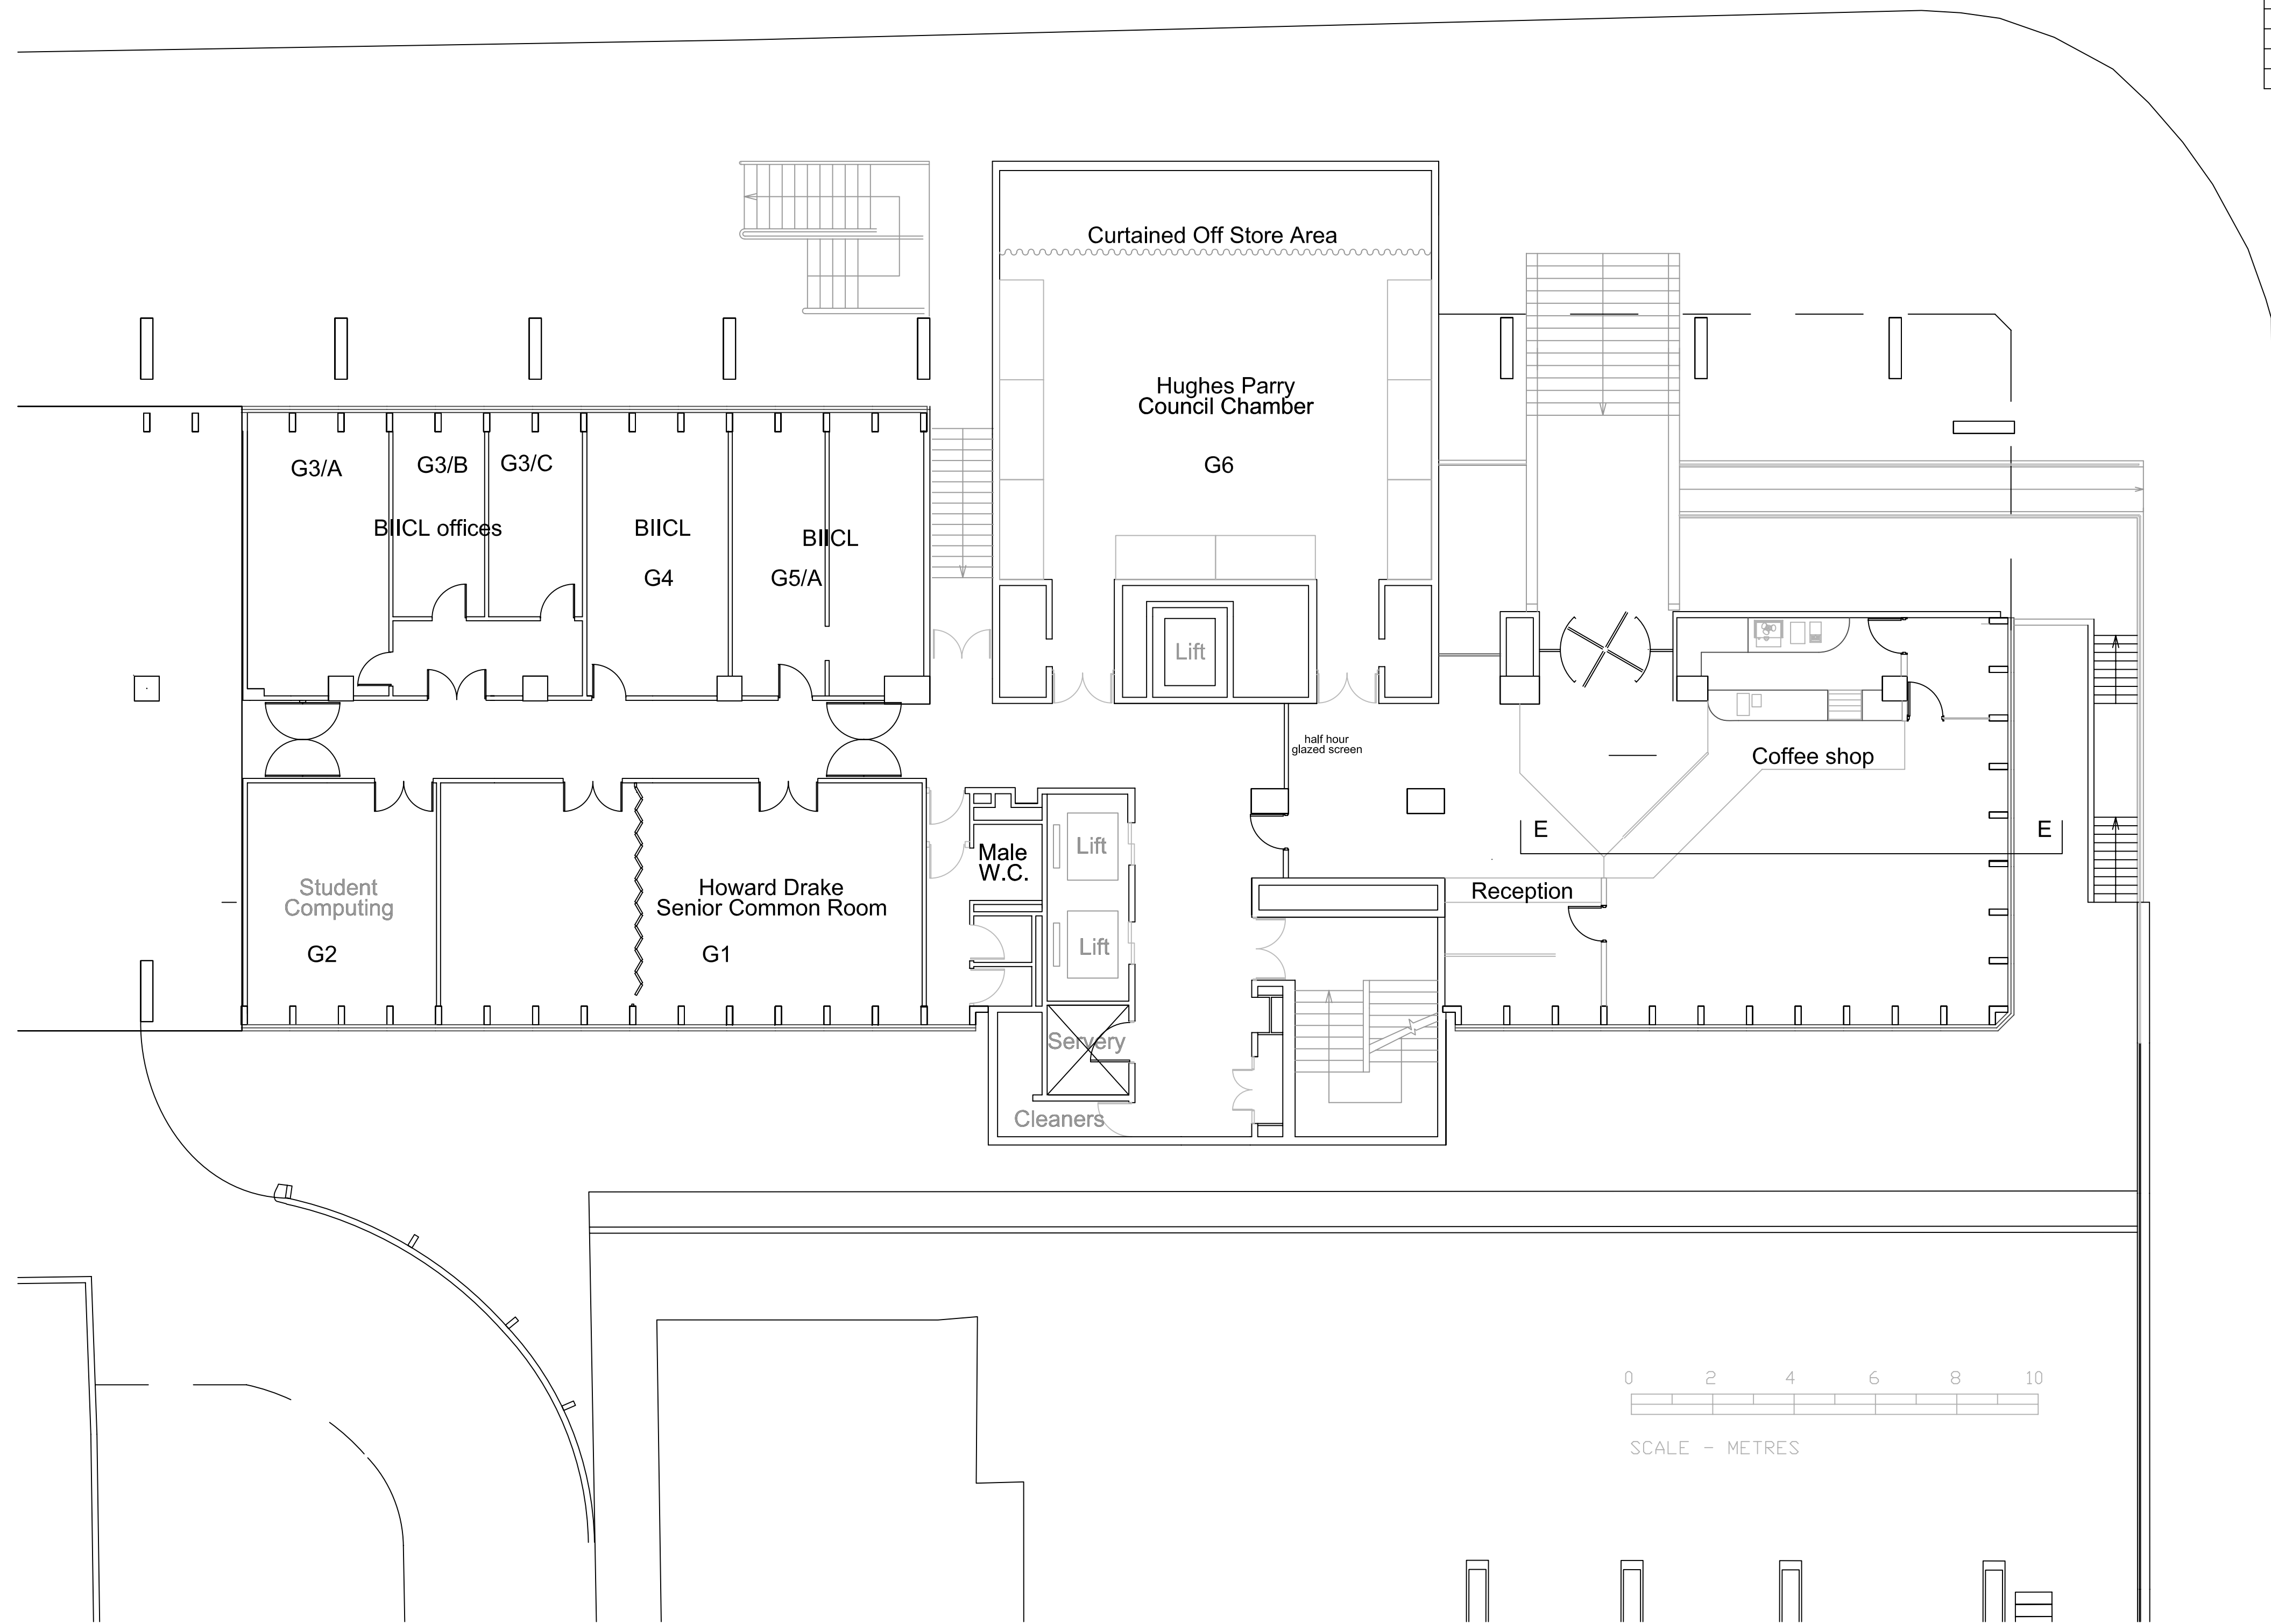


Revisions			
Rev	Date	Description	Signed

Listed Building Issue 09/11/12

Copyright: Nigel Burgess Associates 2012				
Client Clore House 17 Russell Square London WC1 5DR				
Architect Nigel Burgess Associates The Priory Church Road Westoning Bedfordshire MK45 5JW Tel: 01525 717200 Fax: 716822				
Title Ground Floor Plan				
Date Nov 12	Scale A1 1:100	Scale A3 1:200	Drwg No 1234/GF	Rev Rev