


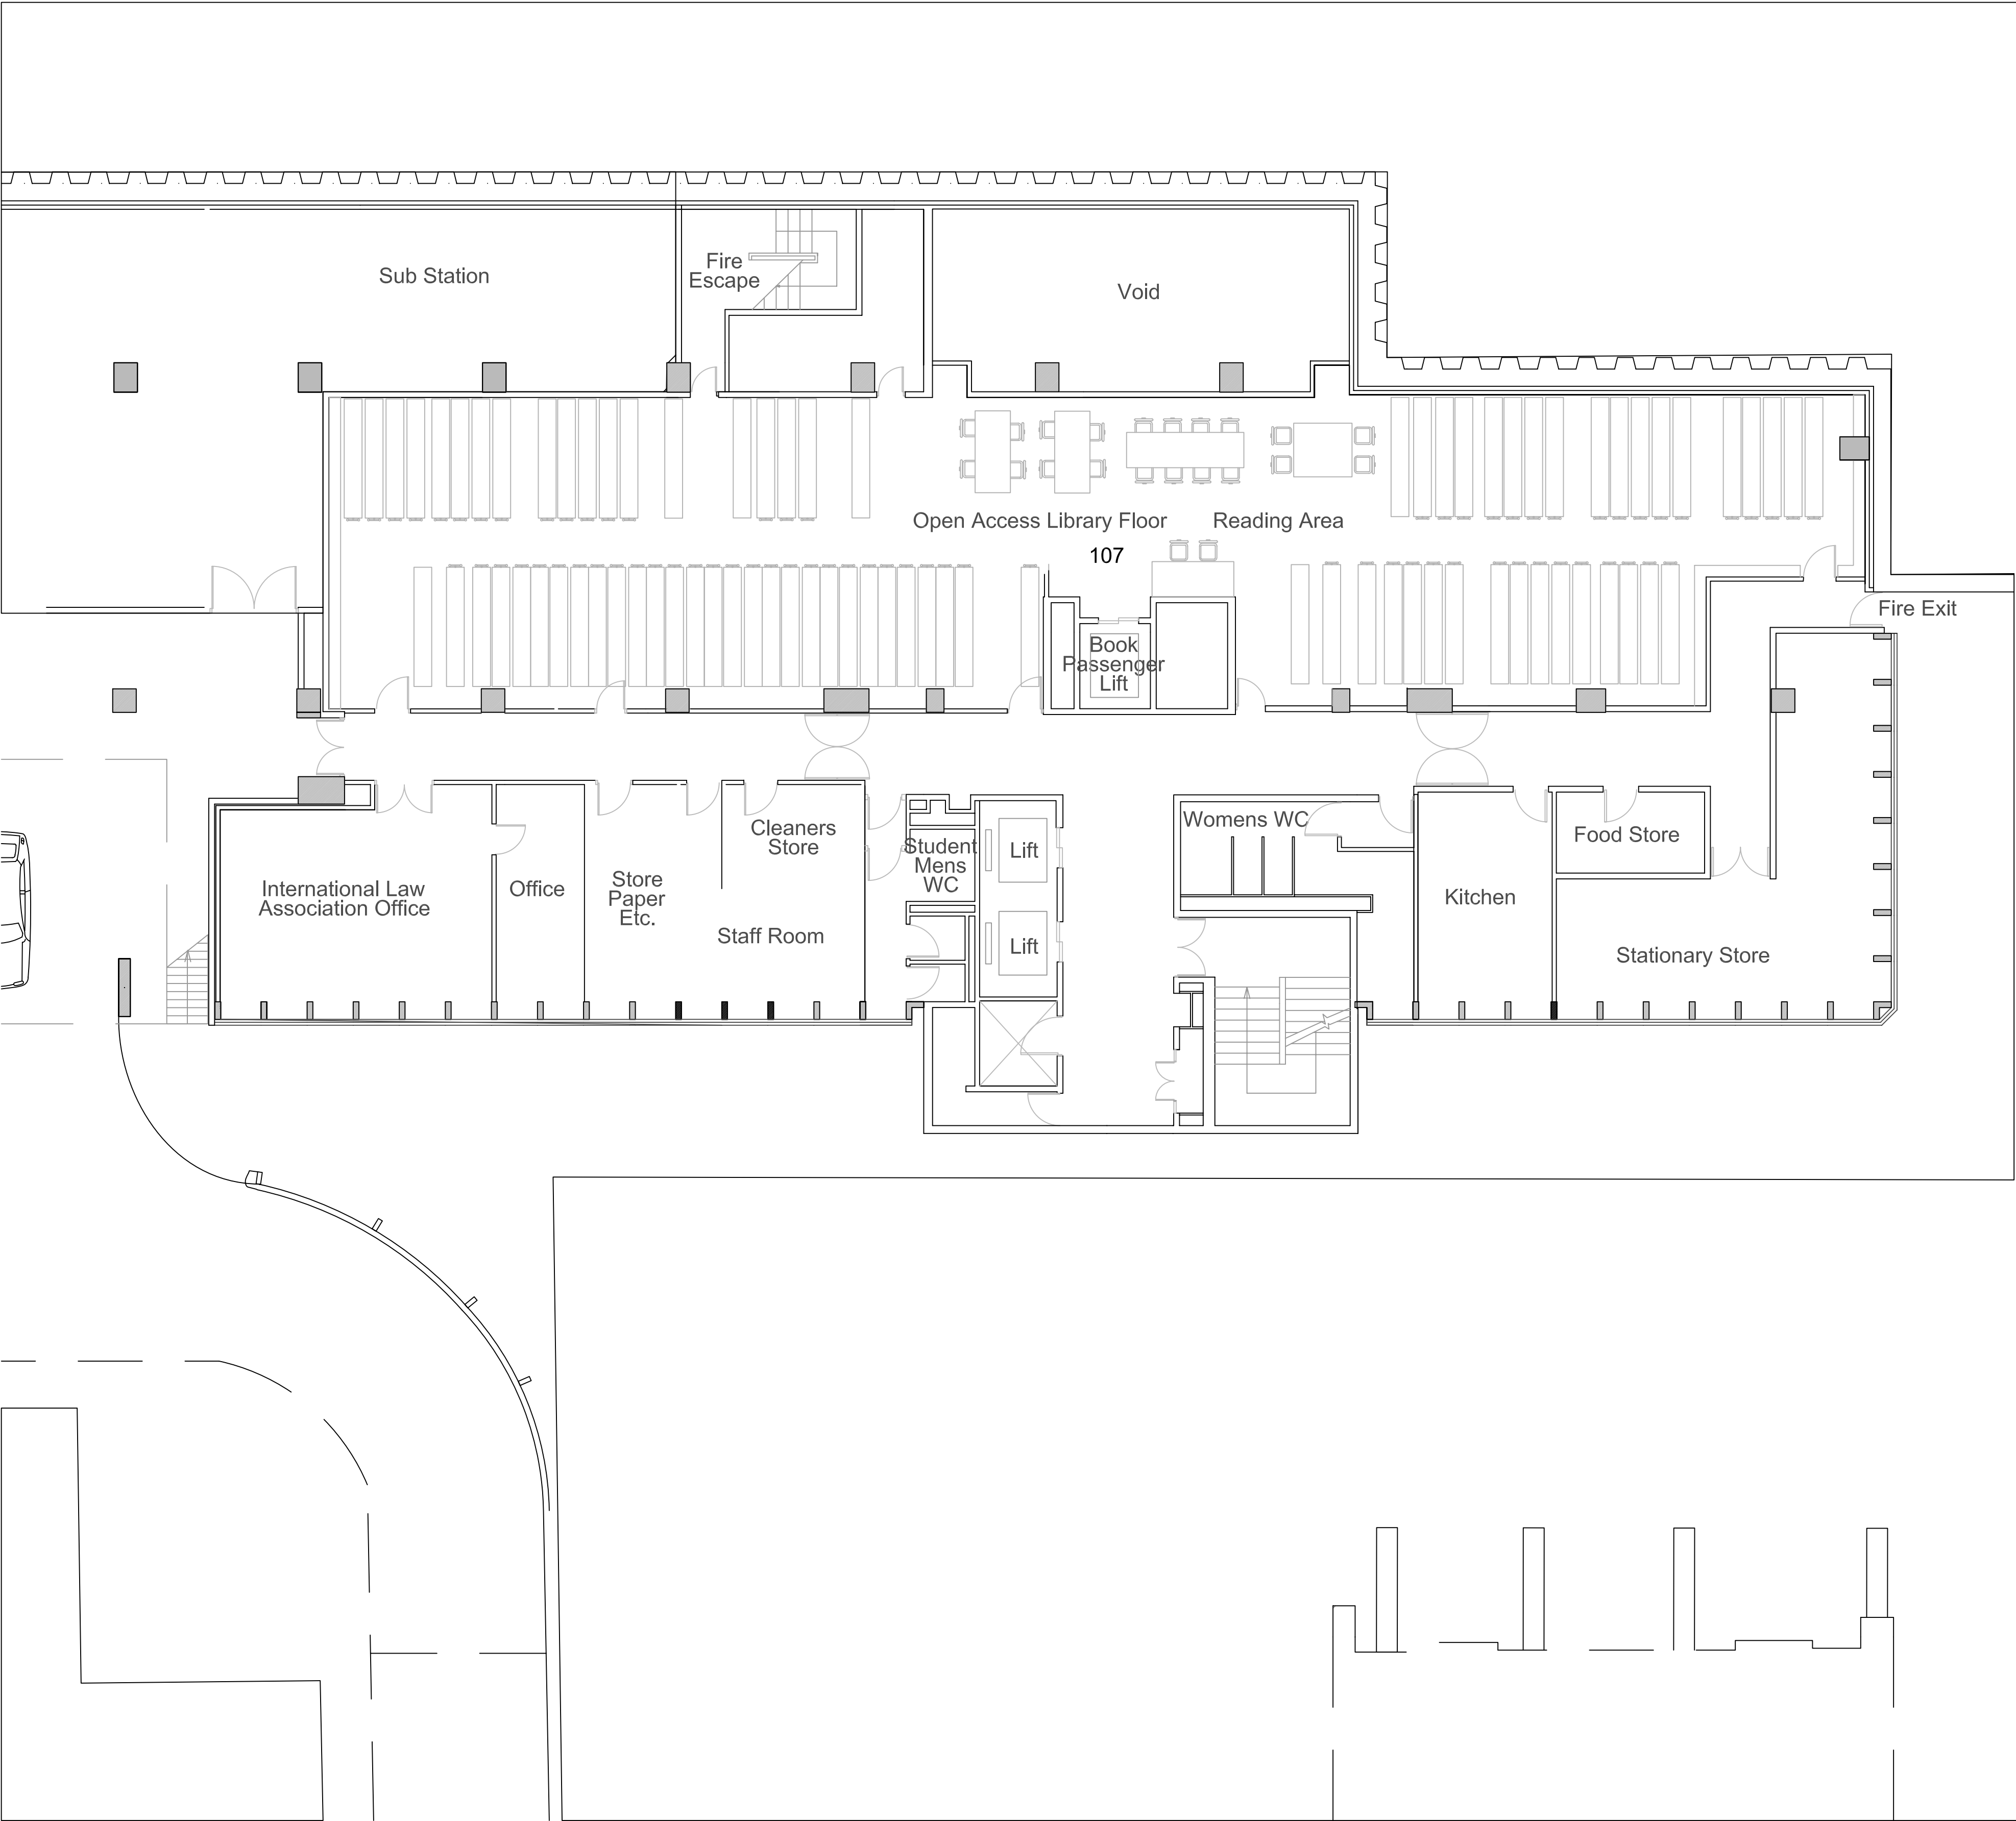

Revisions			
Rev	Date	Description	Signed

Drawing 539

Listed Building Issue 09/11/12

Copyright: Nigel Burgess Associates 2012

Client			
Clore House 17 Russell Square London WC1 5DR			
Architect			
Nigel Burgess Associates The Priory Church Road Westoning Bedfordshire MK45 5JW Tel: 01525 717200 Fax: 716822			
Title			
Existing L 2 Floor Plan			
Date	Scale A1	Scale A3	Drwg No
Nov 12	1:100	1:200	1210/L2
		Rev	