


| Revisions | | |
|-----------|-------------|--------|
| Date | Description | Signed |
| | | |

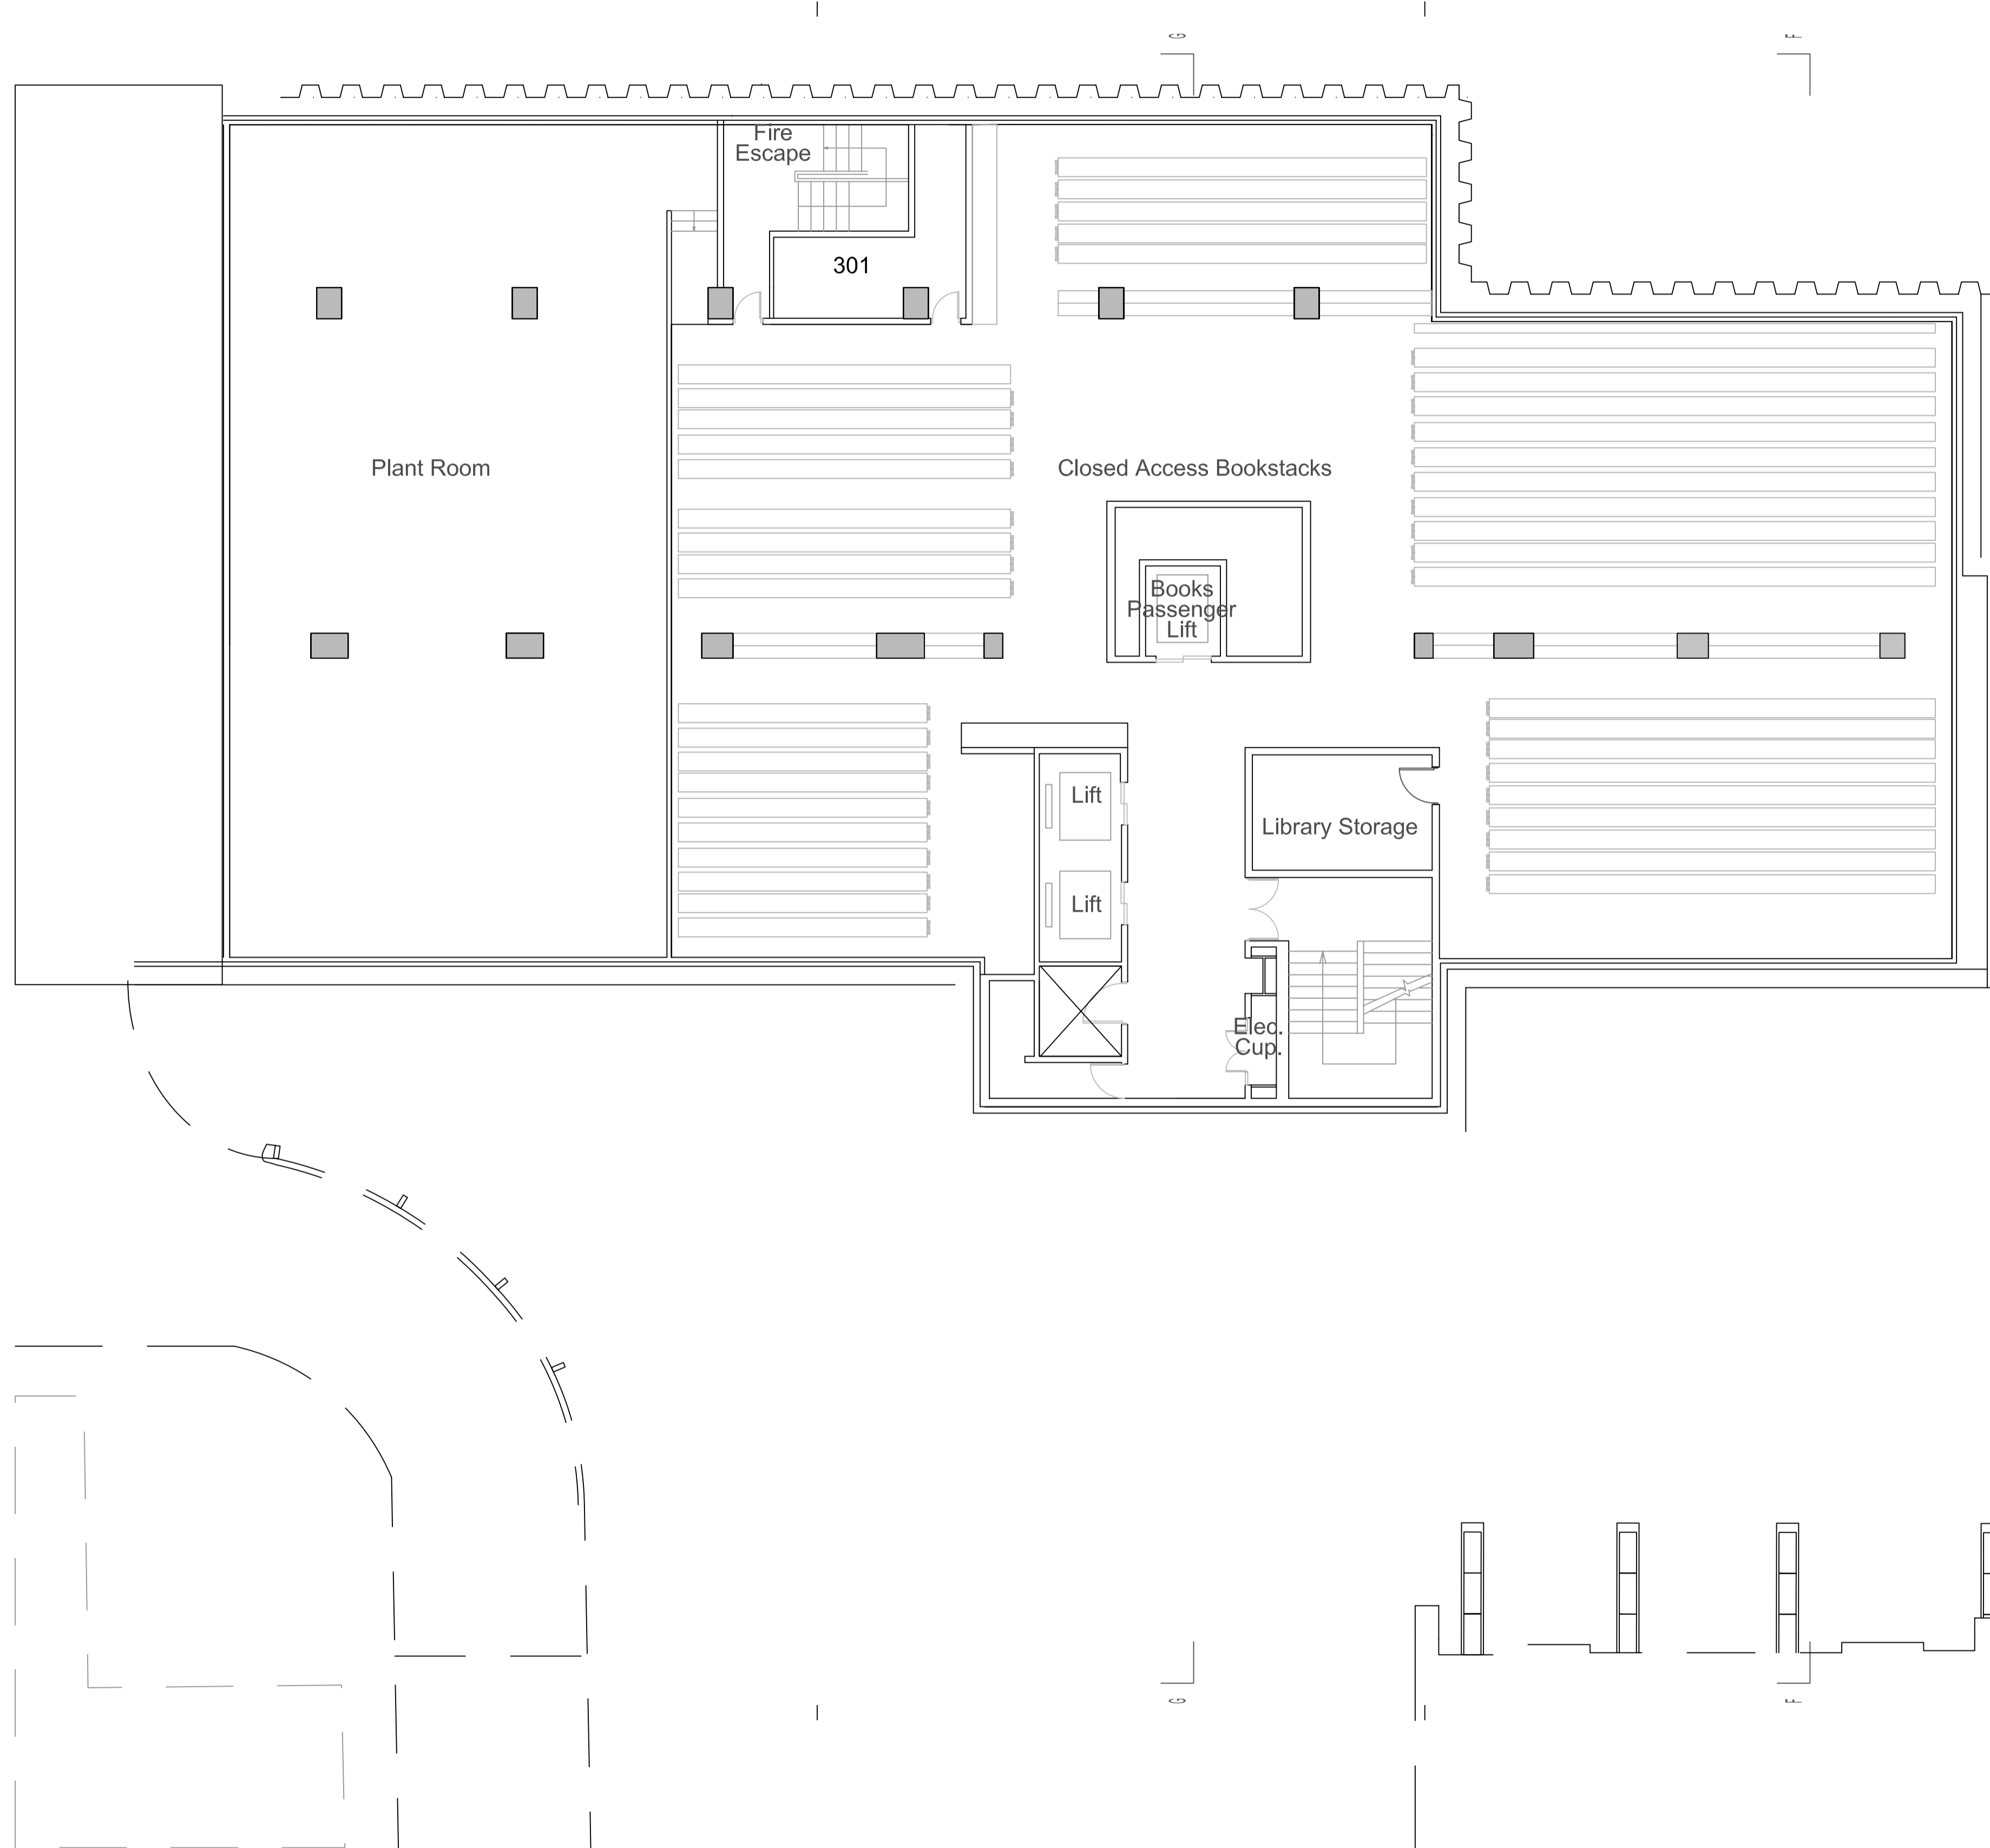

Drawing 539

Listed Building Issue 09/11/12

Copyright: Nigel Burgess Associates 2012

| | | | | |
|----------------------------------|----------|----------|---------|-----|
| Client | | | | |
| Clore House | | | | |
| 17 Russell Square | | | | |
| London WC1 5DR | | | | |
| Architect | | | | |
| Nigel Burgess Associates | | | | |
| The Priory Church Road Westoning | | | | |
| Bedfordshire MK45 5JW | | | | |
| Tel: 01525 717200 Fax: 716822 | | | | |
| Title | | | | |
| Existing L 3 Floor Plan | | | | |
| Date | Scale A1 | Scale A3 | Drwg No | Rev |
| Nov 12 | 1:100 | 1:200 | 1234/L3 | |