


Revisions		
Date	Description	Signed

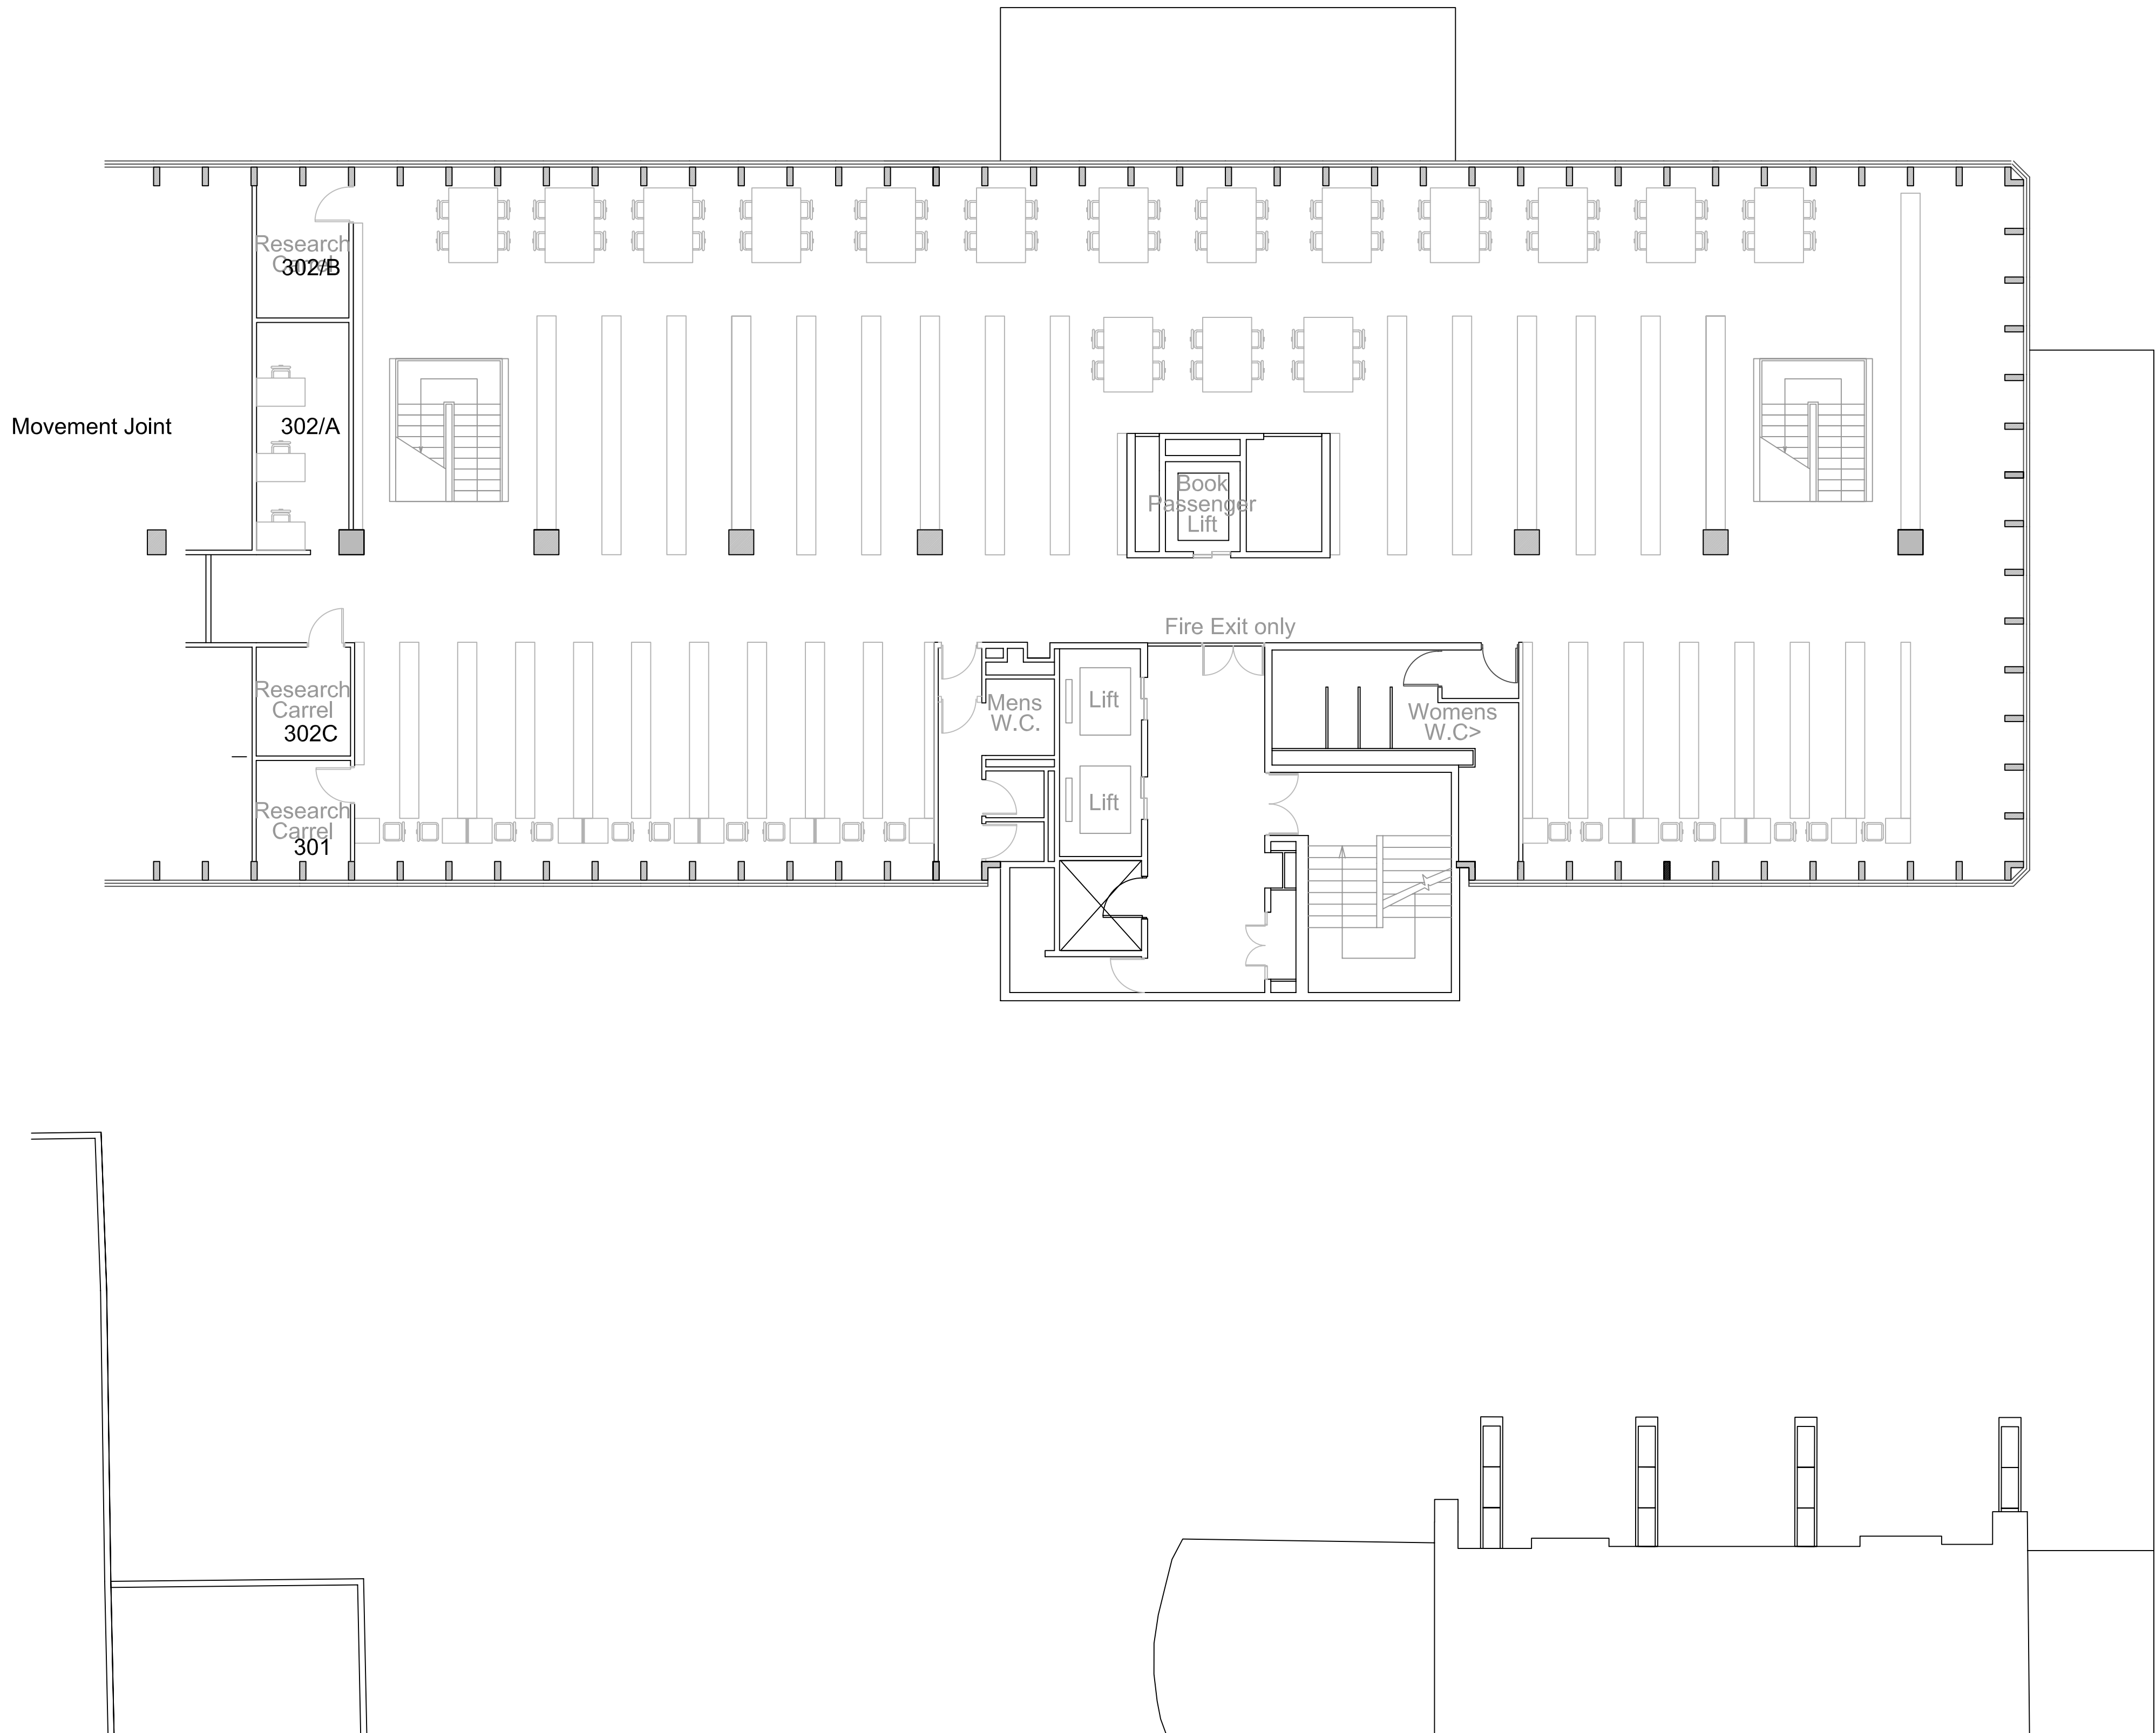

Listed Building Issue 09/11/12

Copyright: Nigel Burgess Associates 2012

Client Clore House 17 Russell Square London WC1 5DR				
Architect <div><div></div><div></div><div></div><div></div></div> Nigel Burgess Associates The Priory Church Road Westoning Bedfordshire MK45 5JW Tel: 01525 717200 Fax: 716822				
Title Third Floor Plan				
Date Nov 12	Scale A1 1:100	Scale A3 1:200	Drwg No 1202/3F	Rev