


Revisions		
Date	Description	Signed

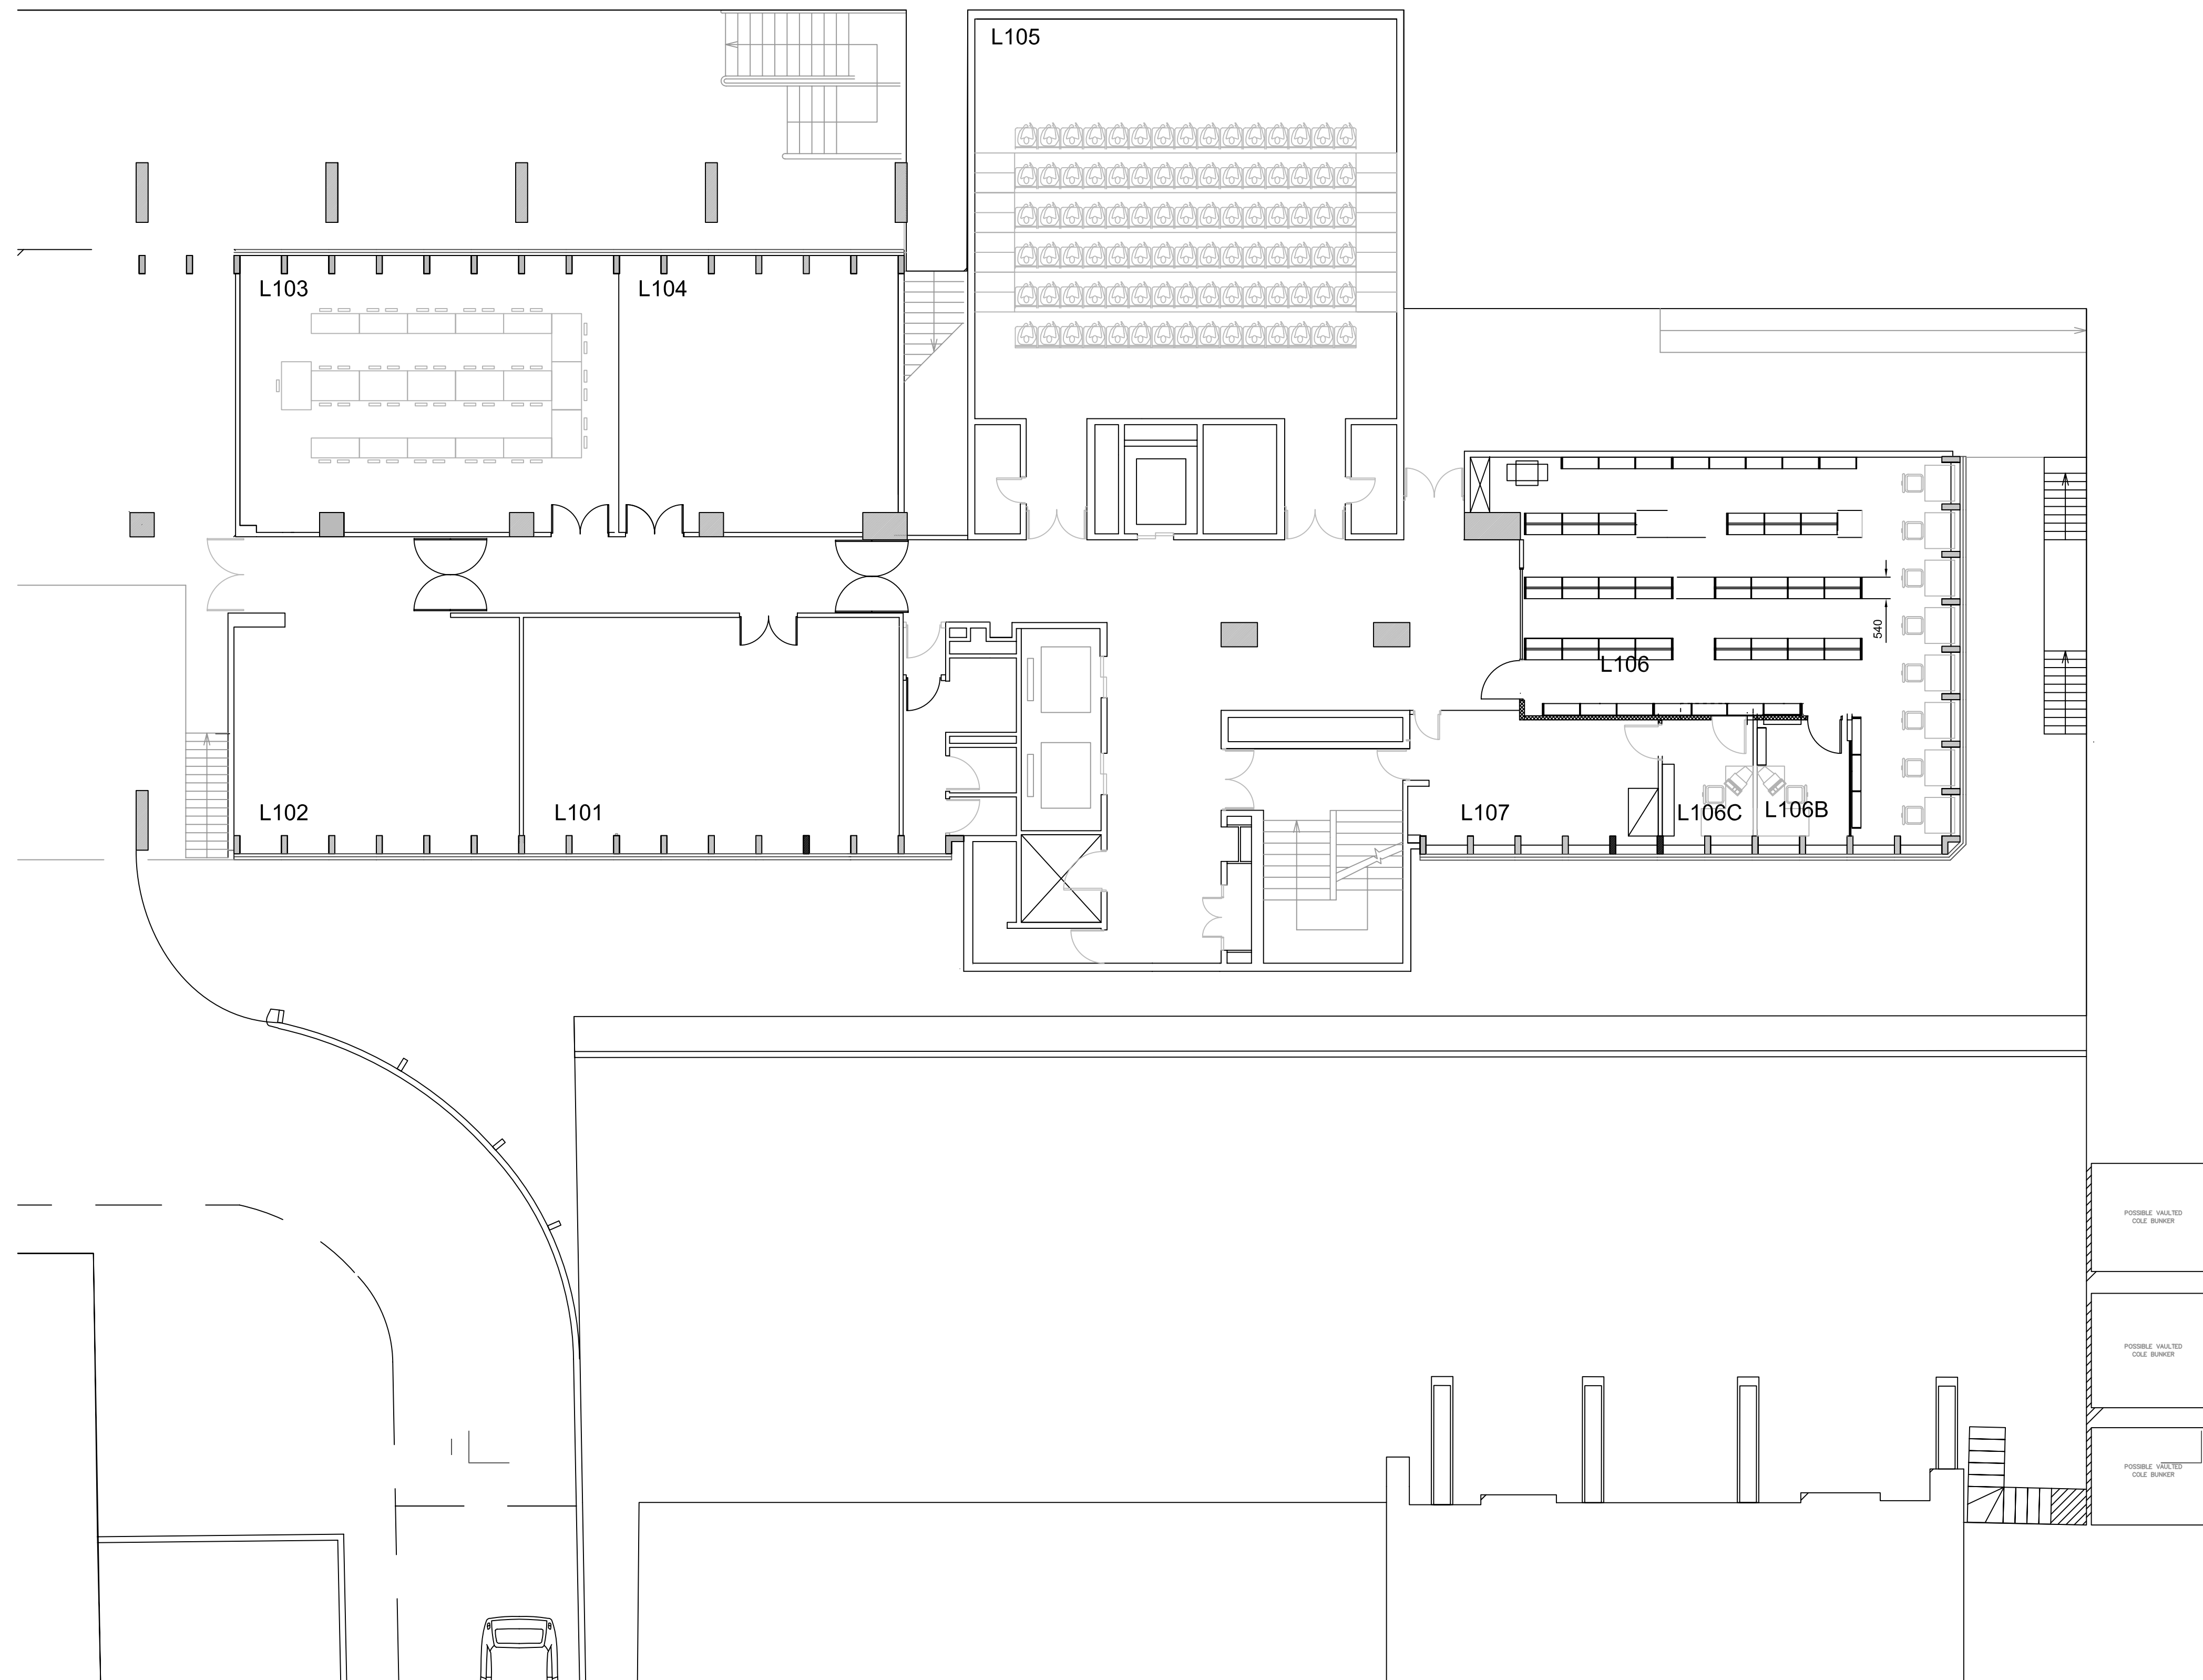


Listed Building Issue 09/11/12

Copyright: Nigel Burgess Associates 2012

Client

Clore House
17 Russell Square
London WC1 5DR

Architect

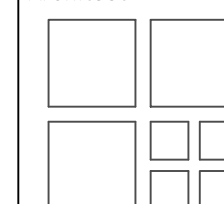

Nigel Burgess Associates

The Priory Church Road Westoning
Bedfordshire MK45 5JW
Tel: 01525 717200 Fax: 716822

	Title
--	-------

Title	Existing Level L1 Floor Plan
-------	------------------------------

Date	Scale A1	Scale A3	Drwg No	Rev
Nov 12	1:100	1:200	1224/L1	Rev