

THAMES WATER RESERVOIR

PLANNING ISSUE

C	19-10-12	KP	SECTIONS LINES AMENDED
B	12-10-12	KP	SECTIONS ADDED
A	12-10-09	KP	GRID LINES ADDED
REV	DATE	INITIAL	DESCRIPTION

Project Title

ST. EDMUNDS TERRACE
London, NW8

Client

CIT Real Estate Partners LLP,
7 Curzon Street, London, W1J 5HG

Architect / Client

Squire and Partners

77 Market Street, London WC1R 5NY

T: 020 7292 8888 F: 020 7292 8495

info@squirepartners.com

www.squirepartners.com

Engineers / Consultants

Landscape Architect

scape
landscape architects

36-42 New Inn Yard, London EC2A 3EY

T: +44 (0)20 7729 7989 F: +44 (0)20 7739 6899

E: info@scapedesign.co.uk W: www.scapedesign.co.uk

© Copyright Scape Design Associates Limited - Registered in England. No: 4055451

This document and its contents are the copyright of the designer.
Any party receiving this document does so in confidence and agrees that
information contained herein shall not be published in whole or in part or
disclosed to others without the express prior written consent of Scape
Design Associates.

Do not scale. All dimensions to be checked on site. All information on
these drawings are for aesthetic content only.

Drawing Series

SCHEME DESIGN
150 SERIES LANDSCAPE SECTIONS

Drawing Title

LANDSCAPE SECTIONS KEY PLAN

Date : AUG 2012

Drawn : KP

Checked : PJ

Project No.: 254

Bar Scale

1:200 @ A1



Drawing no.

254_SD_150


Revision

C




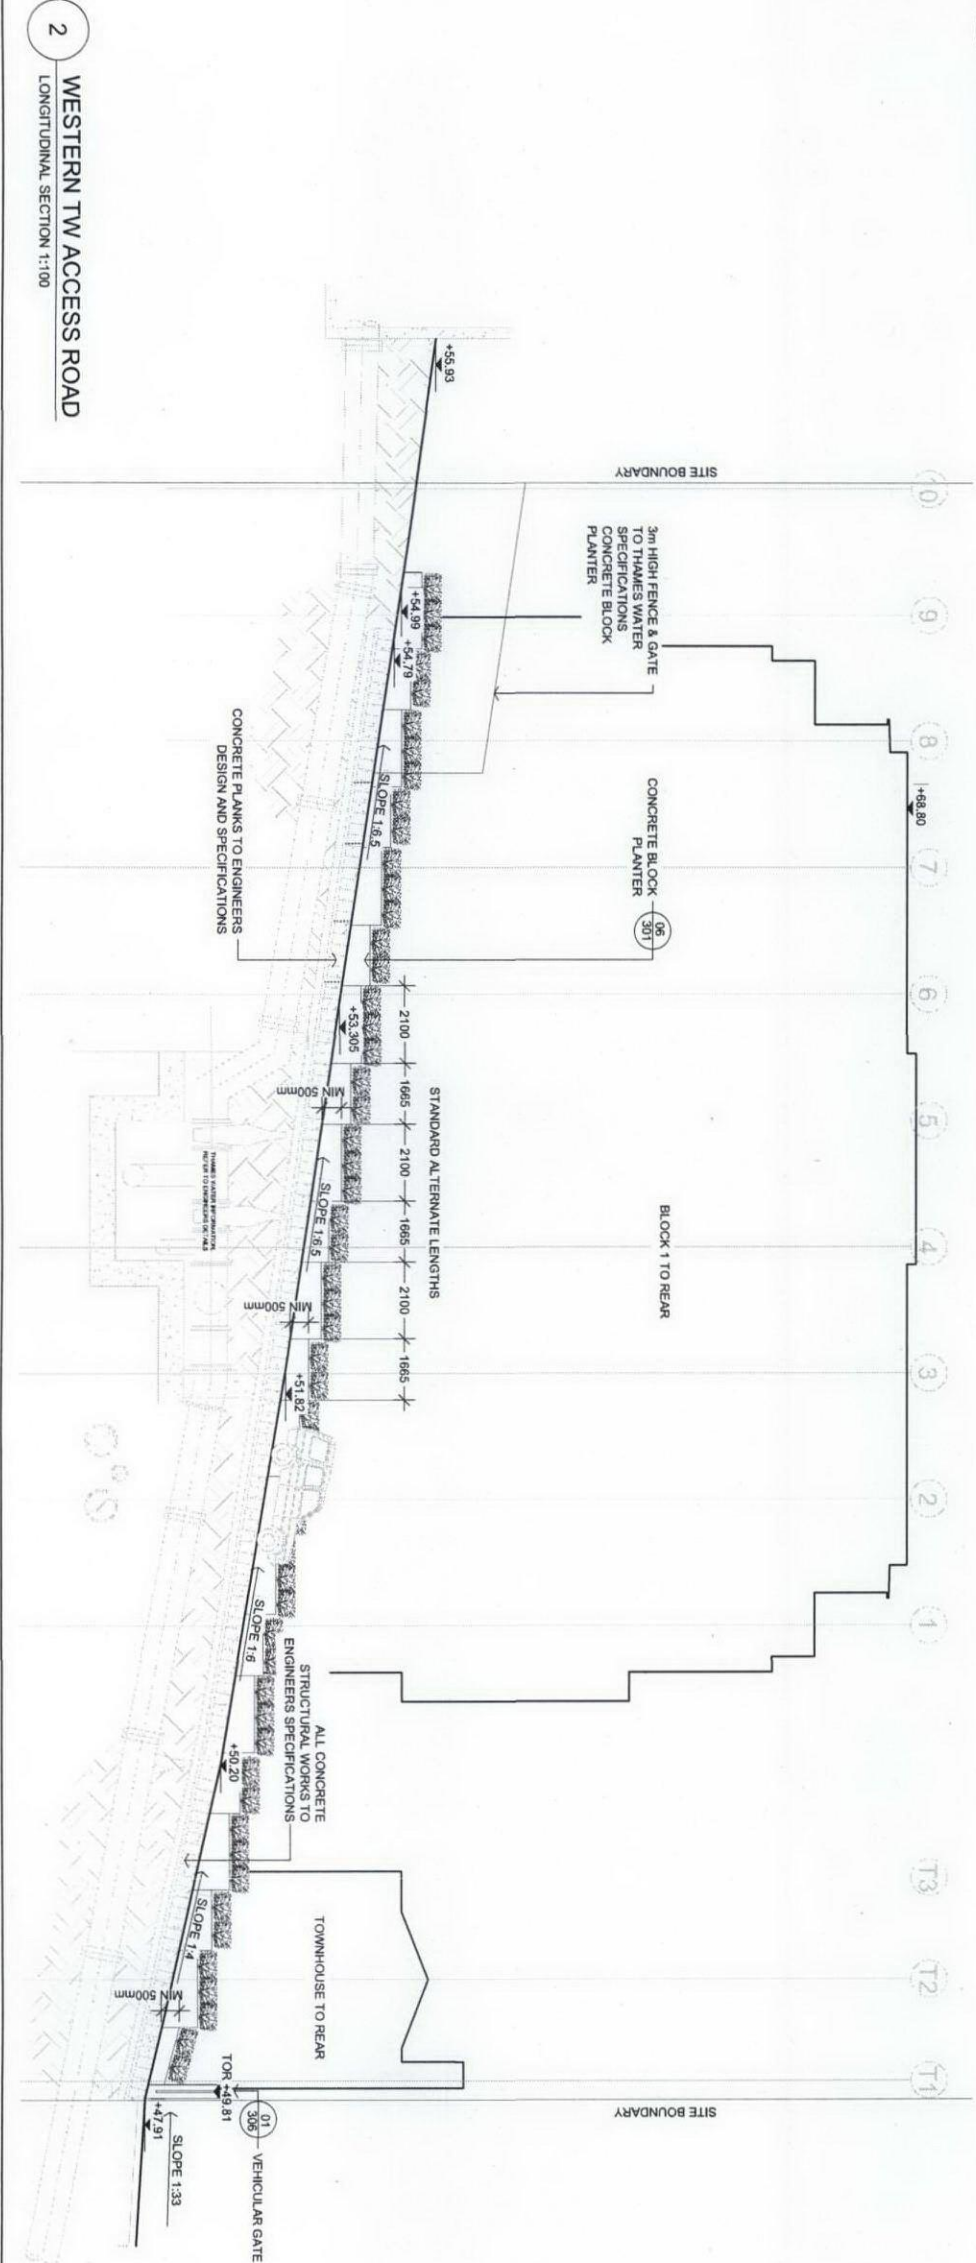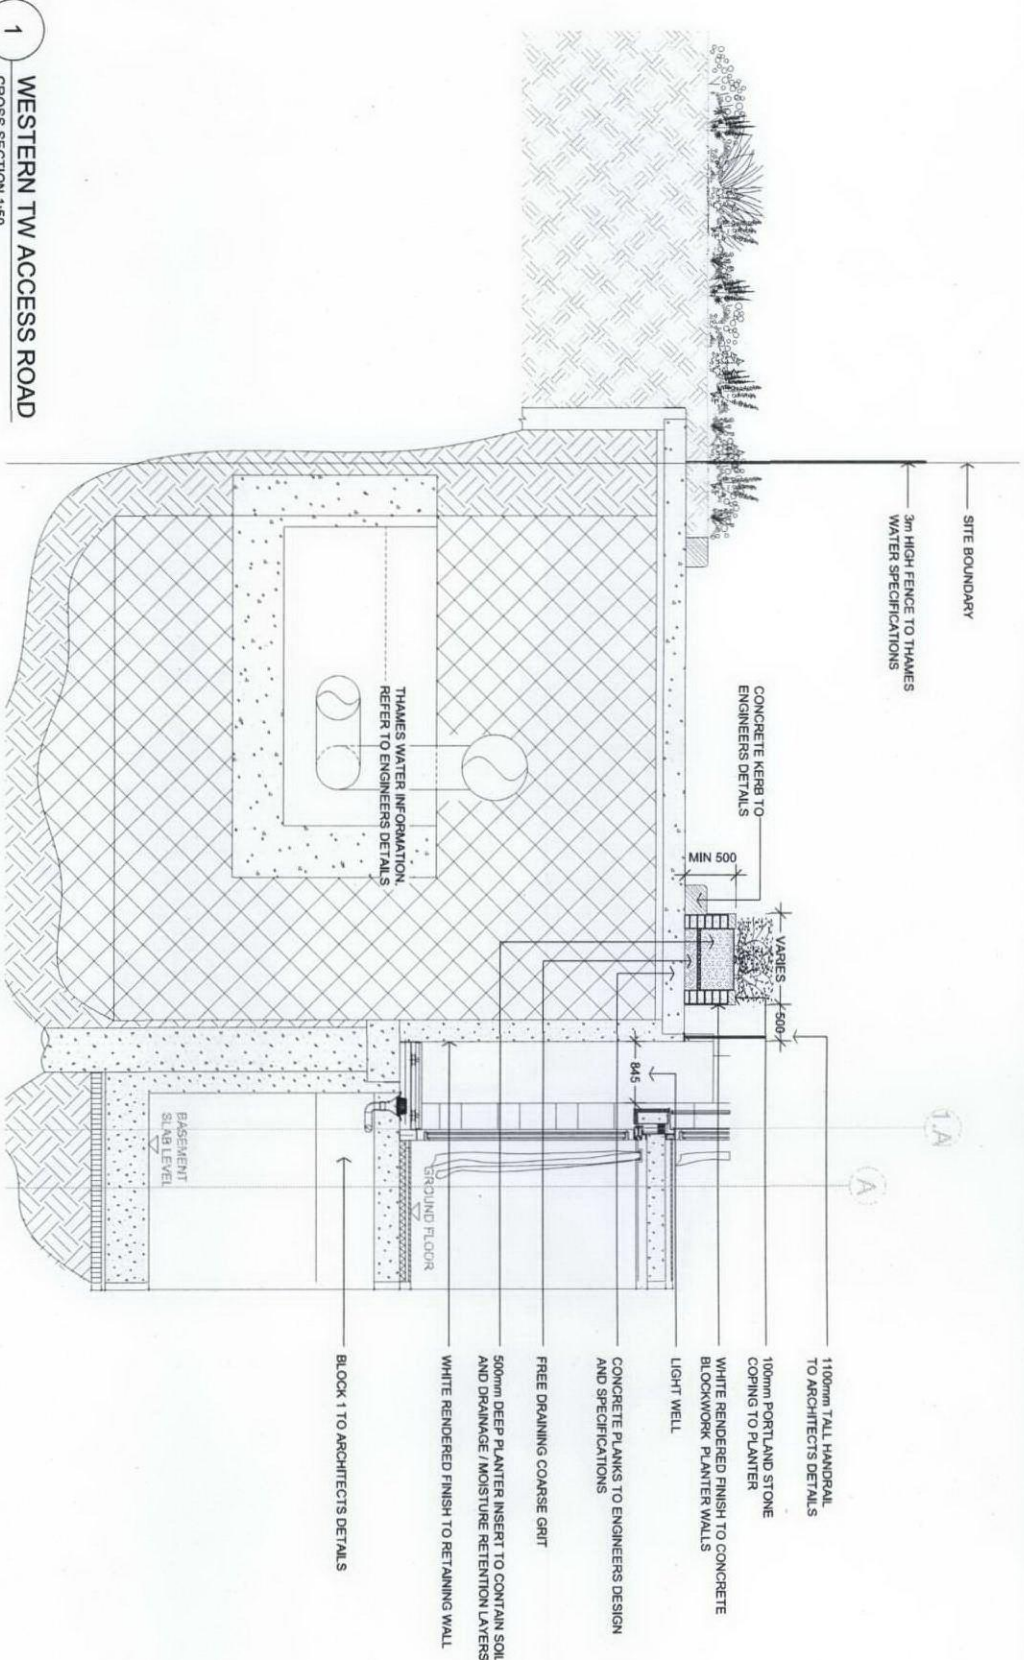


Project Title		PLANNING ISSUE
REV	DATE	DESCRIPTION
D	05.11.12	HP SITE BOUNDARY UPDATED
C	18.10.12	HP WALL FINISH ADDED
B	08.10.12	HP GROUNDWORK ADDED
A	18.09.12	HP SECTION UPDATED
Drawing Series		SCHEME DESIGN 150 SERIES LANDSCAPE SECTIONS
Drawing Title		WESTERN THAMES WATER ACCESS ROAD
Date		AUG 2012
Drawn		KP
Checked		PJ
Project No.		254
SCALE AS SHOWN		
Drawing no.	254_SD_151	Revision D

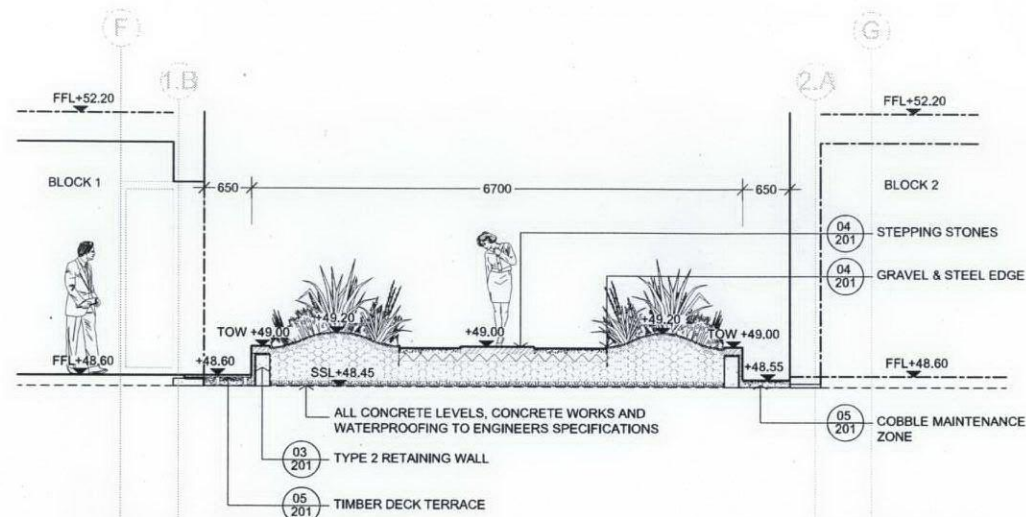

1 WEST COURTYARD
SECTION 1:50

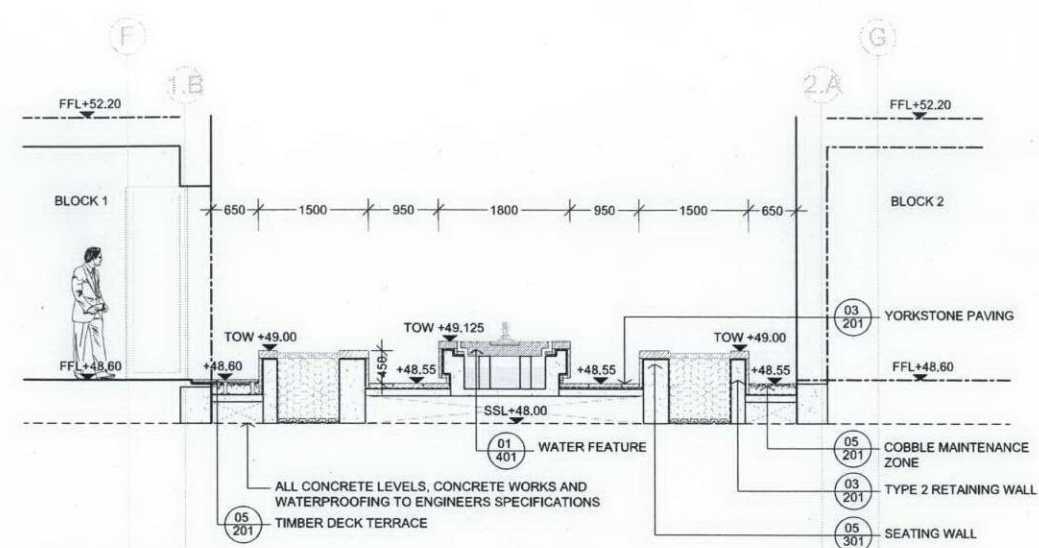

2 WEST COURTYARD
SECTION 1:50

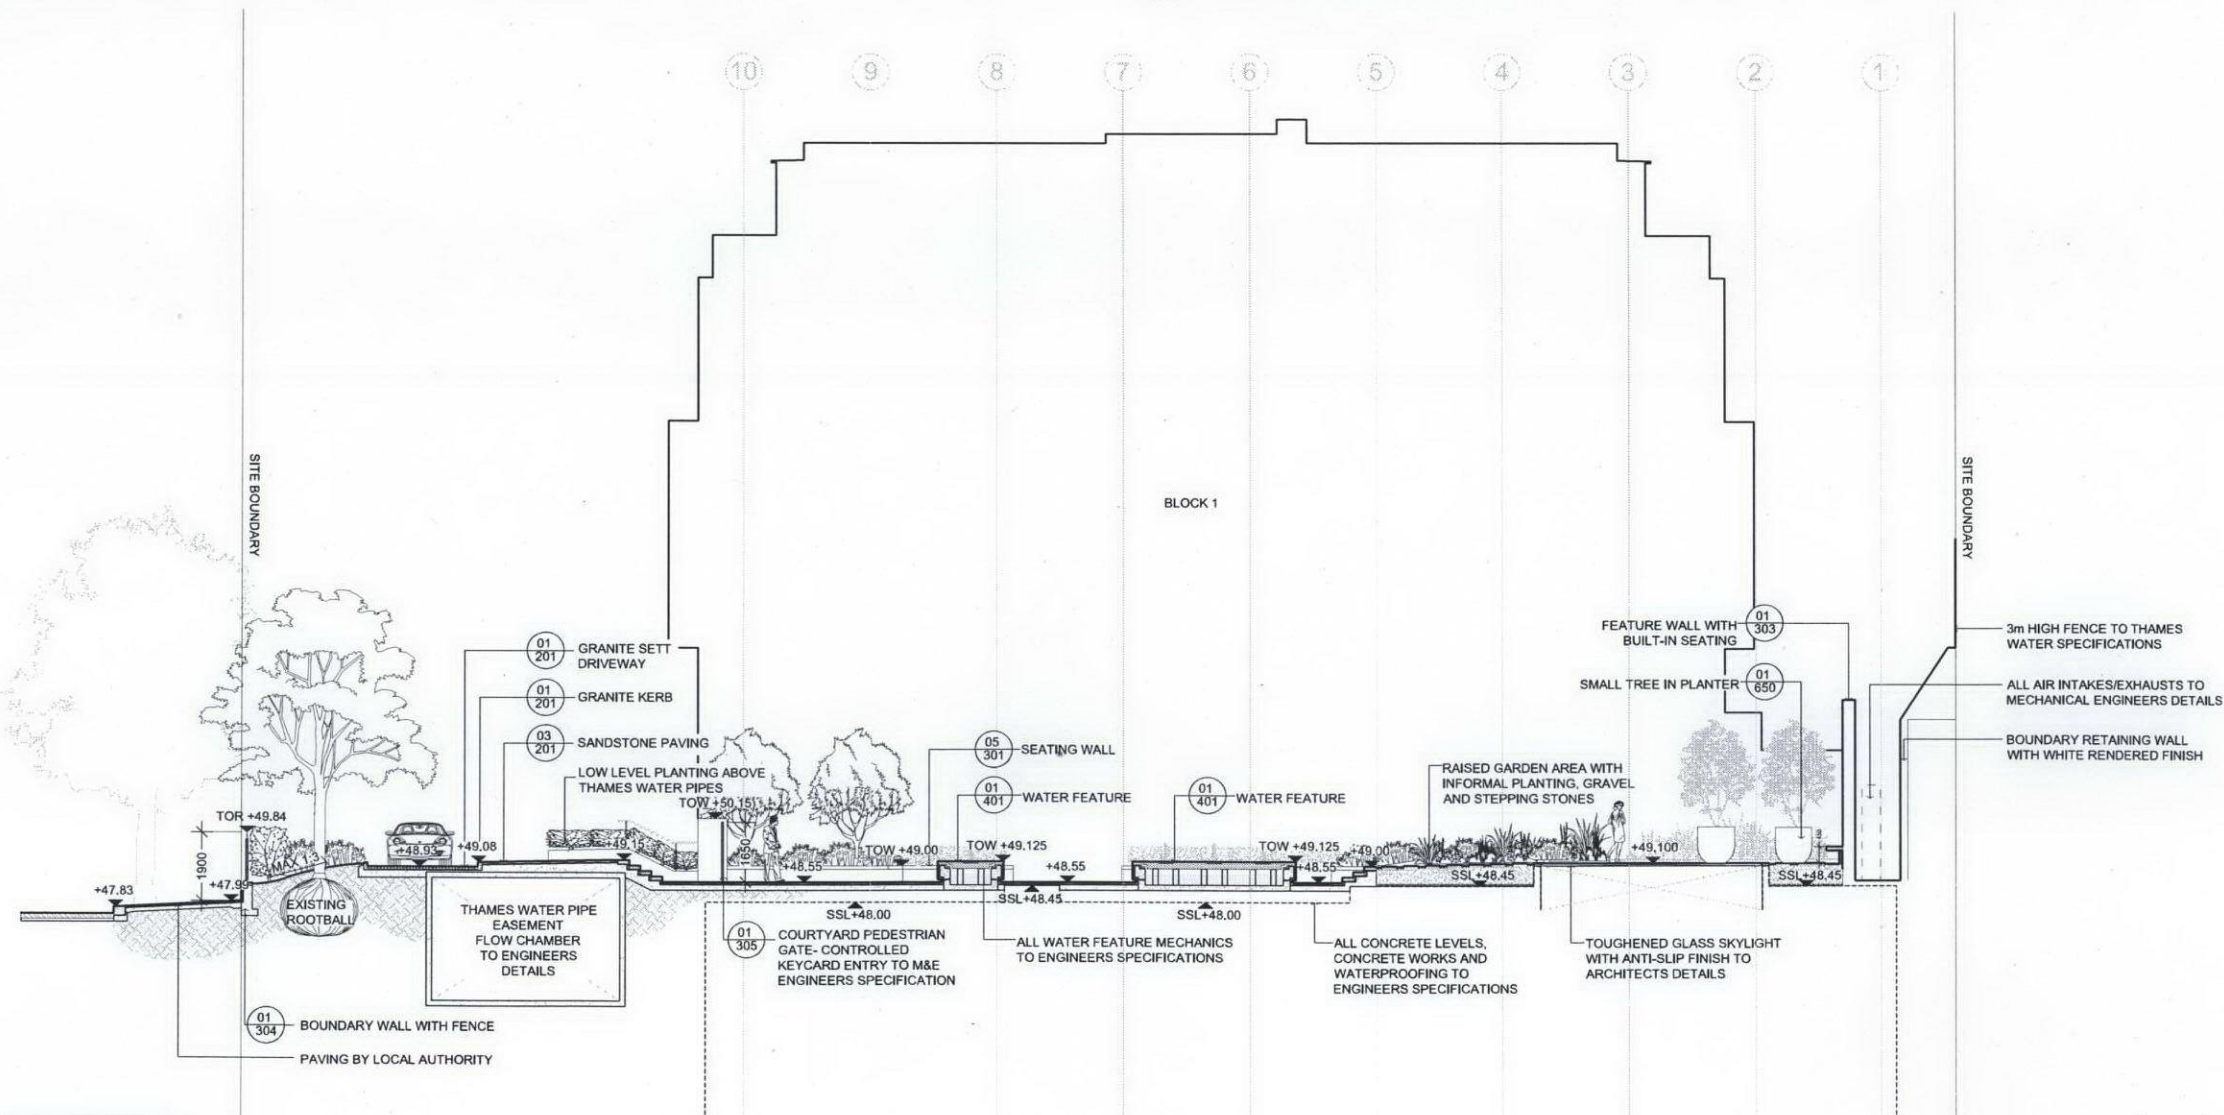

3 WEST COURTYARD
LONGITUDINAL SECTION 1:100

PLANNING ISSUE

REV	DATE	INITIAL	DESCRIPTION
E	17-10-12	KP	DIMENSIONS AND SLAB DETAILS UPDATED
D	11-10-12	KP	TREE POTS CHANGED & ENTRY GATEWAY UPDATED
C	09-10-12	KP	GRIDLINES ADDED
B	26-09-12	KP	MUSE ENTRANCE UPDATED
A	18-09-12	KP	SECTIONS UPDATED

Project Title
ST. EDMUNDS TERRACE
London, NW8

Client
CIT Real Estate Partners LLP,
7 Curzon Street, London, W1J 9HG

Architect / Client
Squire and Partners
77 White Street London WC1E 6AF
T: +44 (0)20 7729 7889 F: +44 (0)20 7738 8889
E: info@squirepartners.com W: www.squirepartners.com

Engineers / Consultants

Landscape Architect

scape
Design Associates

38-42 New Inn Yard, London EC2A 3EY
T: +44 (0)20 7729 7889 F: +44 (0)20 7738 8889
E: info@scape.co.uk W: www.scape.co.uk

© Copyright Scape Design Associates Limited - Registered in England, No. 4056431
This document and its contents are the copyright of the designer.
Any party receiving this document does so in confidence and agrees that information contained herein shall not be published in whole or in part or disclosed to others without the express prior written consent of Scape Design Associates.

Do not scale. All dimensions to be checked on site. All information on these drawings are for aesthetic content only.


Drawing Series
SCHEME DESIGN
150 SERIES LANDSCAPE SECTIONS

Drawing Title
LANDSCAPE SECTIONS
WEST COURTYARD


Date : AUG 2012
Drawn : KP
Checked : PJ
Project No. : 254

SCALE AS SHOWN


Drawing no. 254_SD_152 Revision E

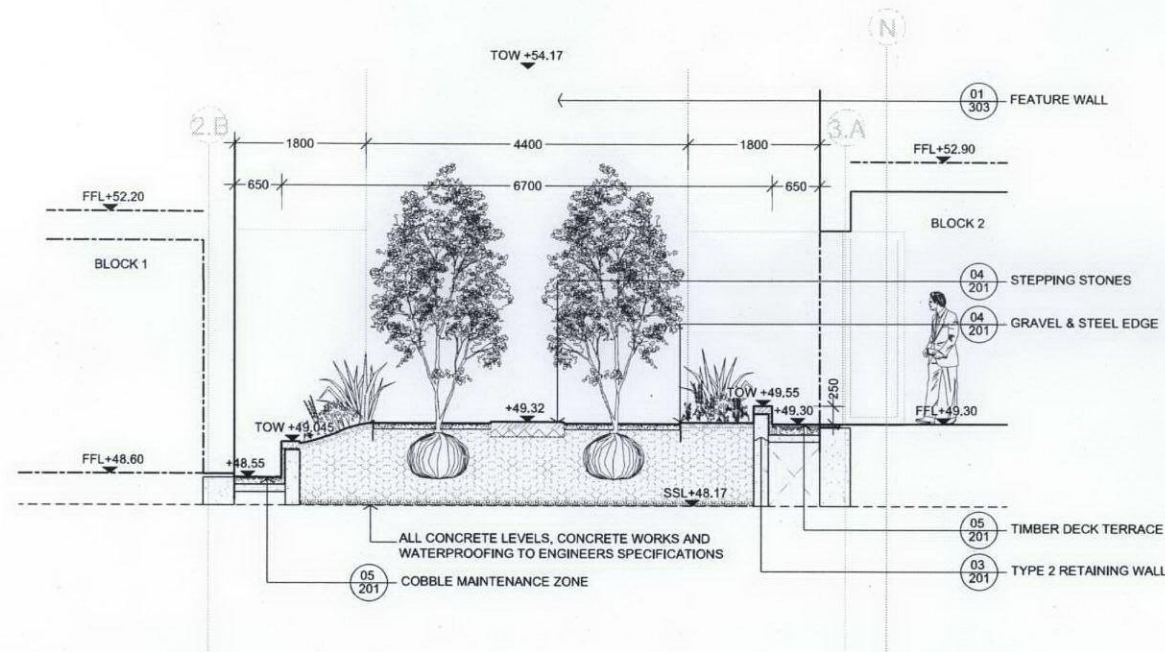

1 EAST COURTYARD
SECTION 1:50

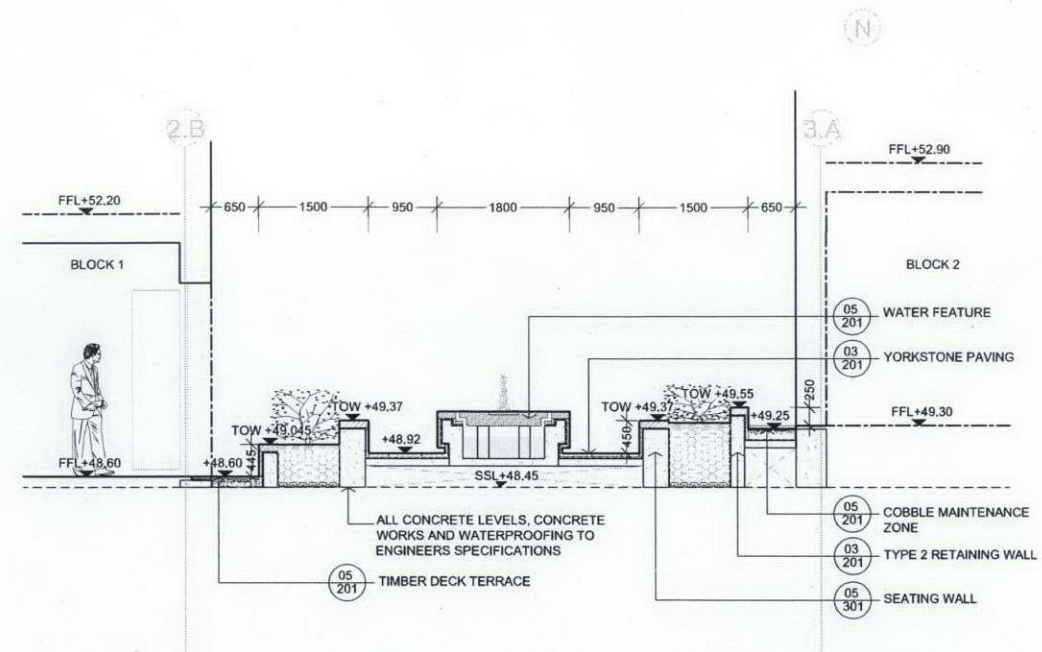

2 EAST COURTYARD
SECTION 1:50

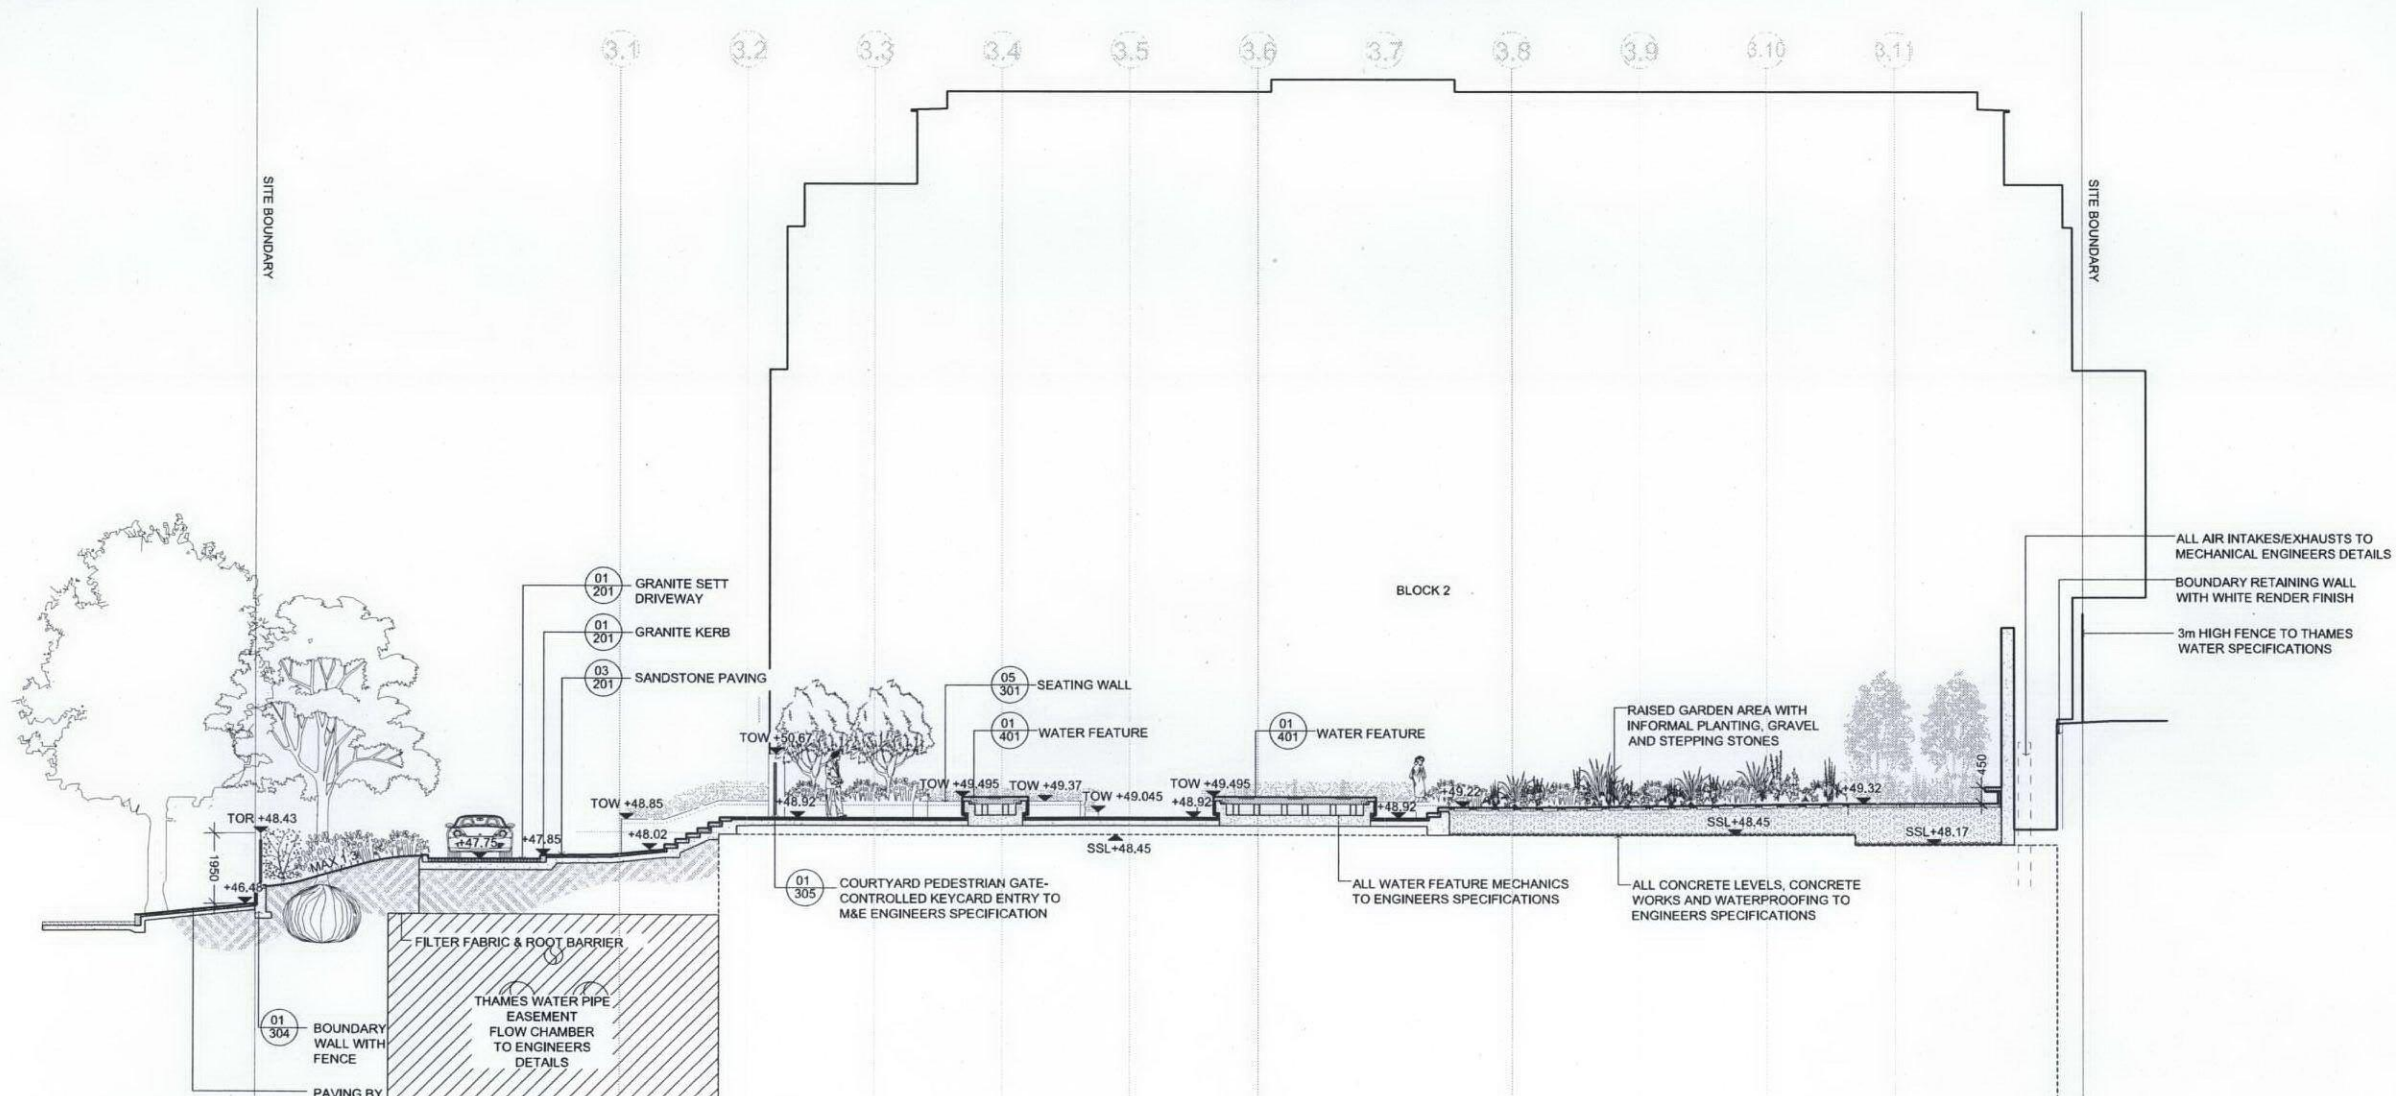

3 EAST COURTYARD
LONGITUDINAL SECTION 1:100

PLANNING ISSUE

REV	DATE	INITIAL	DESCRIPTION
E	17-10-12	KP	DIMENSIONS AND SLAB DETAILS
D	16-10-12	KP	UPDATED ENTRY GATEWAY & HANDRAIL
C	09-10-12	KP	GRID LINES ADDED
B	28-09-12	KP	MUSE ENTRANCE UPDATED
A	18-09-12	KP	SECTIONS UPDATED

Project Title
ST. EDMUNDS TERRACE
London, NW8

Client
CIT Real Estate Partners LLP,
7 Curzon Street, London, W1J 9HQ

Architect / Client
Squire and Partners
77 Whitmore Street London WC1E 1UF
T: 020 7729 7889 F: 020 7730 6868
E: info@squireandpartners.com
www.squireandpartners.com

Engineers / Consultants

Landscape Architect

scape
Landscape Architects

36-42 New Inn Yard, London EC2A 3EY
T: +44 (0)20 7729 7889 F: +44 (0)20 7730 6868
E: info@scape.co.uk W: www.scape.co.uk

© Copyright Scape Design Associates Limited - Registered in England, No 4055451
This document and its contents are the copyright of the designer.
Any party receiving this document does so in confidence and agrees that
information contained herein shall not be published in whole or in part or
disclosed to others without the express prior written consent of Scape
Design Associates.

Do not scale. All dimensions to be checked on site. All information on
these drawings are for aesthetic content only.

Drawing Series
SCHEME DESIGN
150 SERIES LANDSCAPE SECTIONS


Drawing Title
LANDSCAPE SECTIONS
EAST COURTYARD

Date : AUG 2012
Drawn : KP
Checked : PJ
Project No. : 254

SCALE AS SHOWN

Drawing no.
254_SD_153

Revision
E

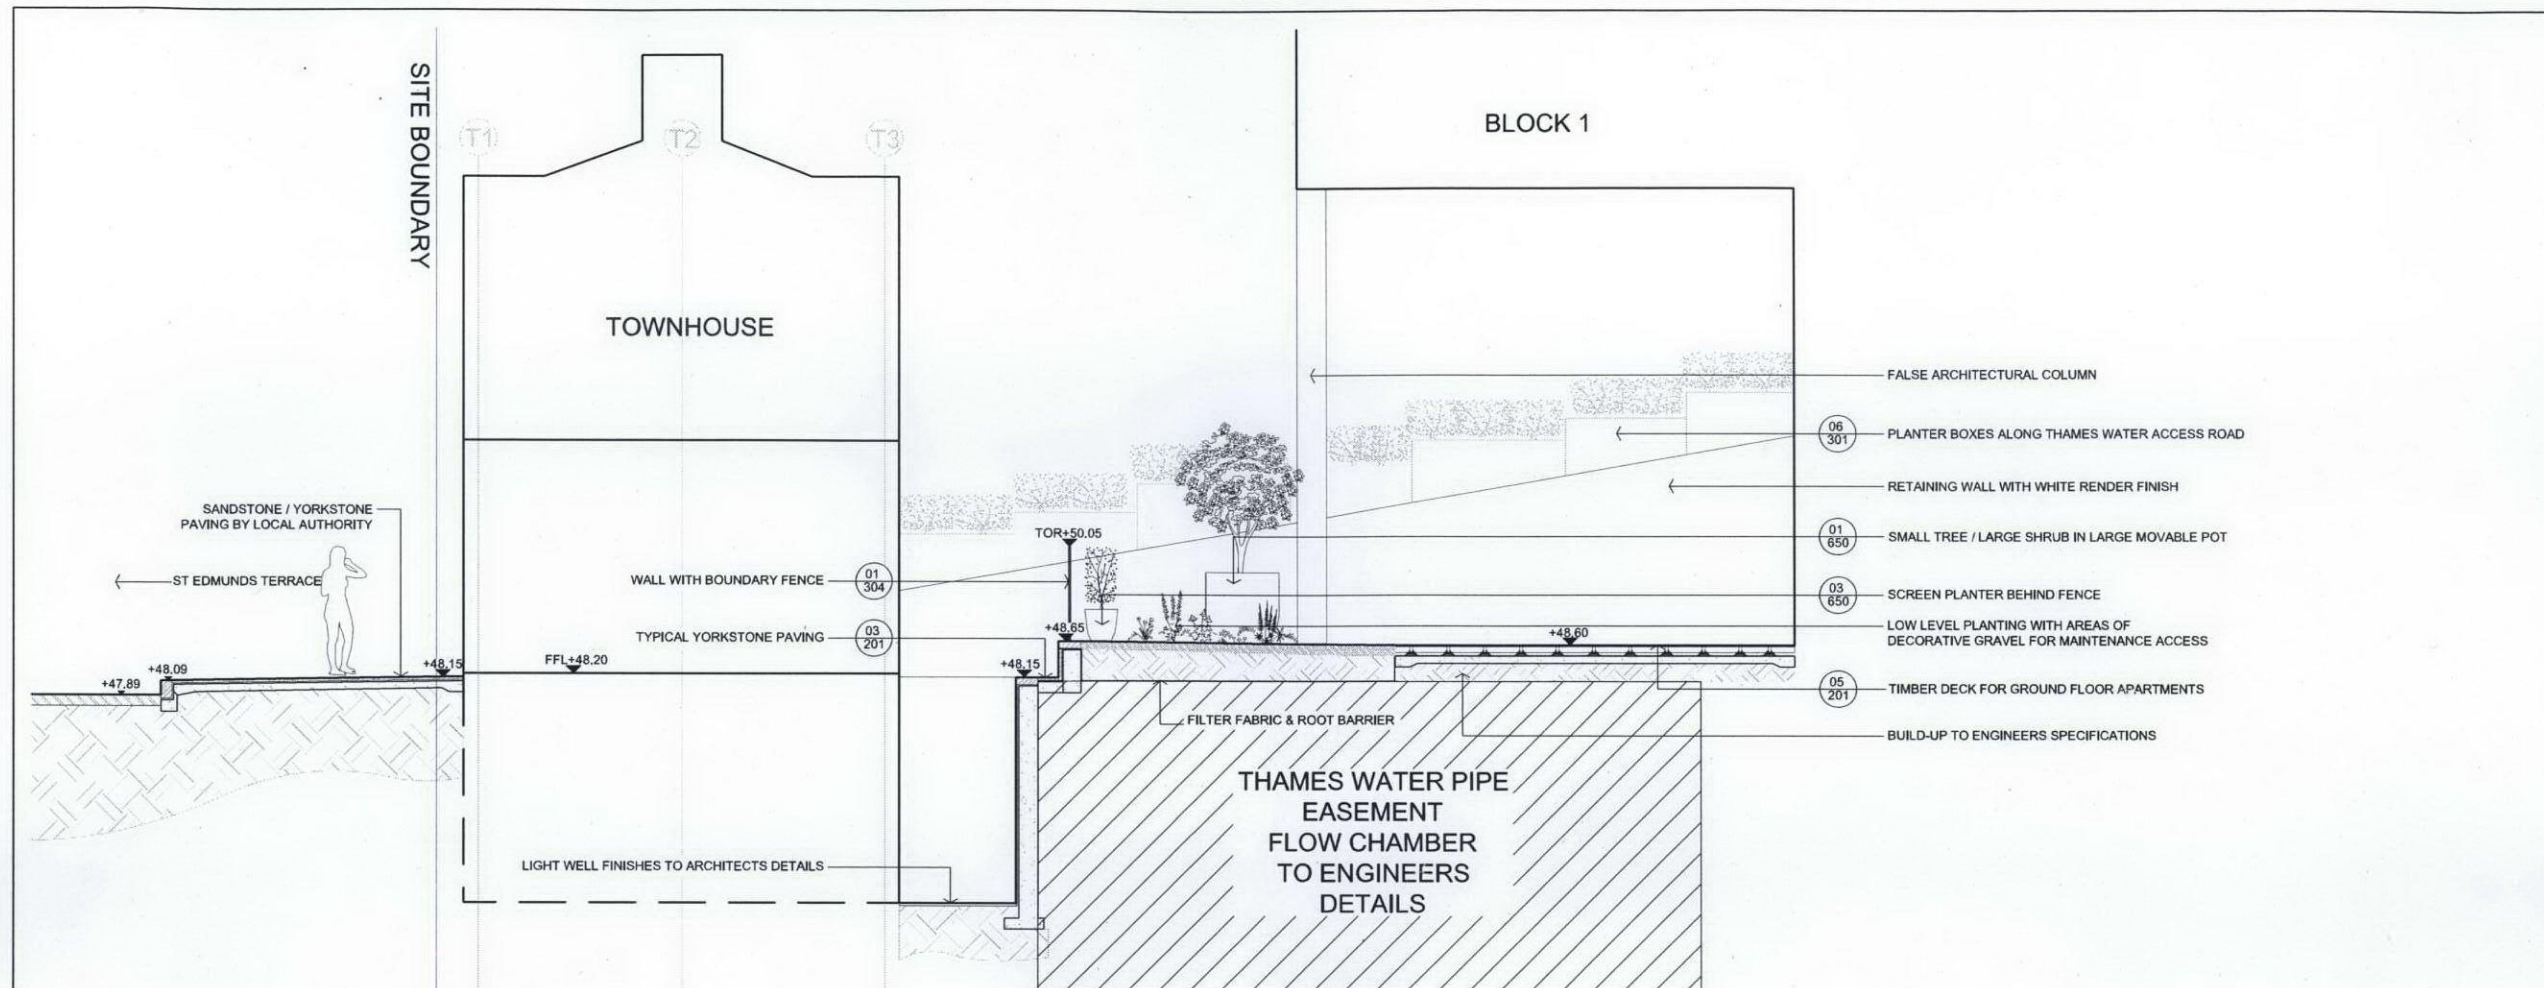

PLANNING ISSUE

F	05.02.12	KP	LEVELS UPDATED
E	16.10.12	KP	TAGS UPDATED
D	11.10.12	KP	POTS CHANGED & SECTION UPDATED
C	11.10.12	KP	THAMES WATER PIPES MOVED
B	09.10.12	KP	SECTIONS UPDATED & GRID LINES ADDED
A	18.09.12	KP	SECTIONS UPDATED

REV DATE INITIAL DESCRIPTION

Project Title

ST. EDMUNDS TERRACE
London, NW8

Client

CIT Real Estate Partners LLP,
7 Curzon Street, London, W1J 5HG

Architect / Client

Squire and Partners

77 Wilton Street London WC2E 9EF
T: +44 (0)20 7729 7969 F: +44 (0)20 7739 6666
E: info@squirepartners.com W: www.squirepartners.com

Engineers / Consultants

Landscape Architect

scape

35-42 New Inn Yard, London EC2A 3ET
T: +44 (0)20 7729 7969 F: +44 (0)20 7739 6666
E: info@scape.co.uk W: www.scape.co.uk

© Copyright Scape Design Associates Limited - Registered in England, No. 4055451
This document and its contents are the copyright of the designer.
Any party receiving this document does so in confidence and agrees that
information contained herein shall not be published in whole or in part or
disclosed to others without the express prior written consent of Scape
Design Associates.

Do not scale. All dimensions to be checked on site. All information on
these drawings are for aesthetic content only.

Drawing Series
SCHEME DESIGN
150 SERIES LANDSCAPE SECTIONS

Drawing Title
DRIVEWAY AND DROP OFF

Date : AUG 2012

Drawn : KP



Checked : PJ

Project No.: 254

Bar Scale
0.5 1 1.5 2.0 2.5 metres
1:50 @ A1


Drawing no.
254_SD_154

Revision
F

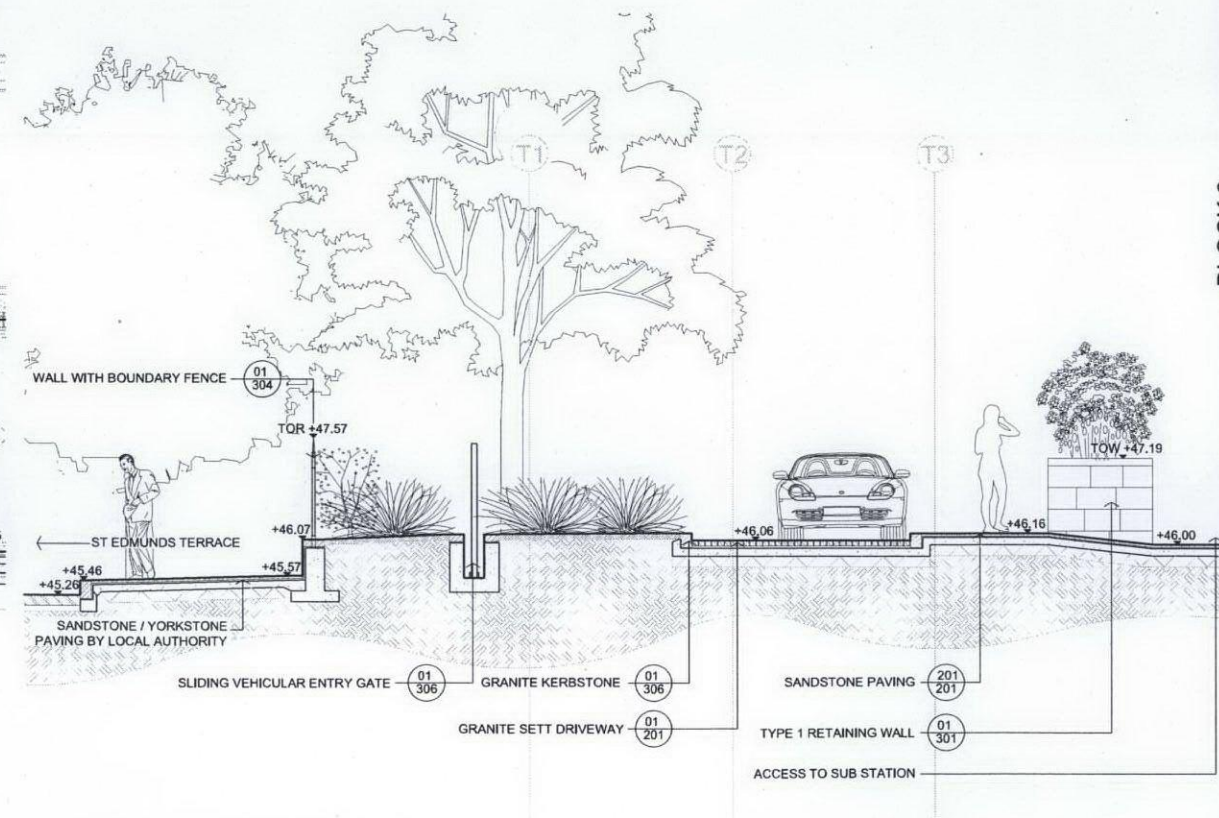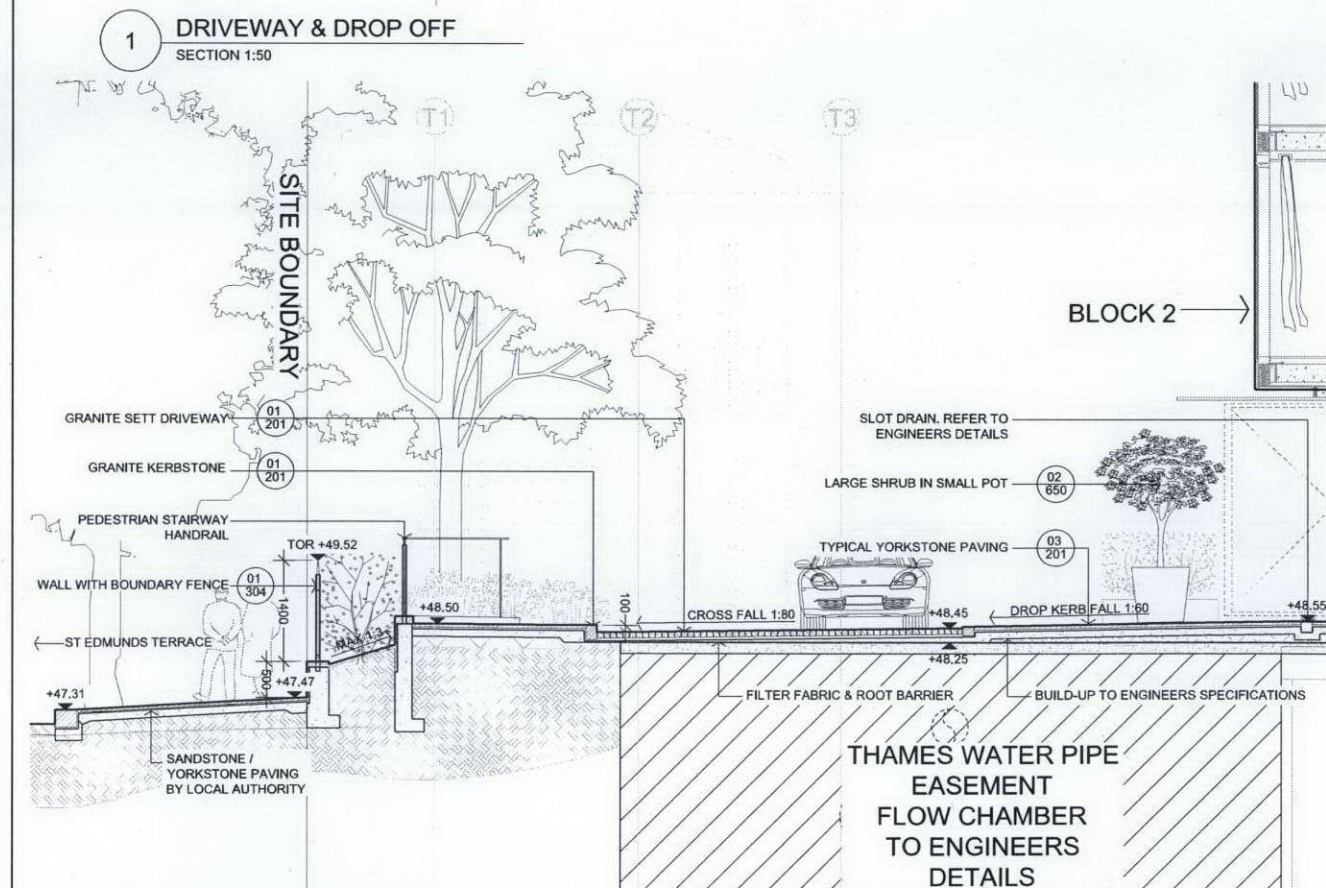


2 DRIVEWAY & DROP OFF
SECTION 1:50


3 DRIVEWAY & DROP OFF
SECTION 1:50

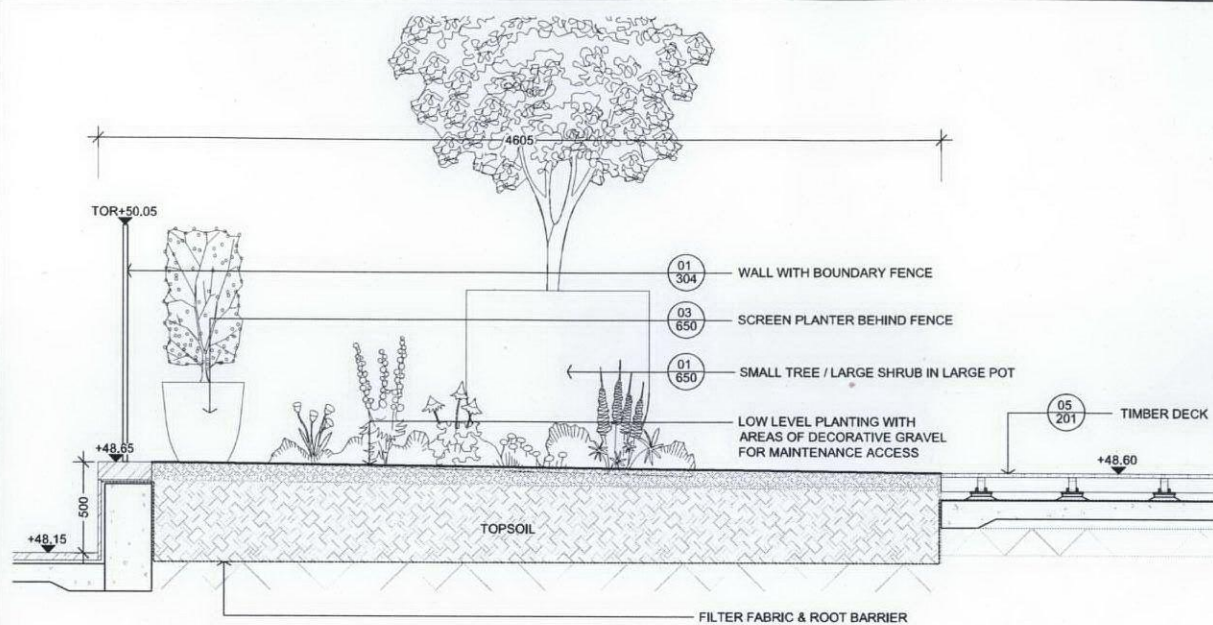


1 BLOCK 1 FRONTAGE
SECTION 1:20

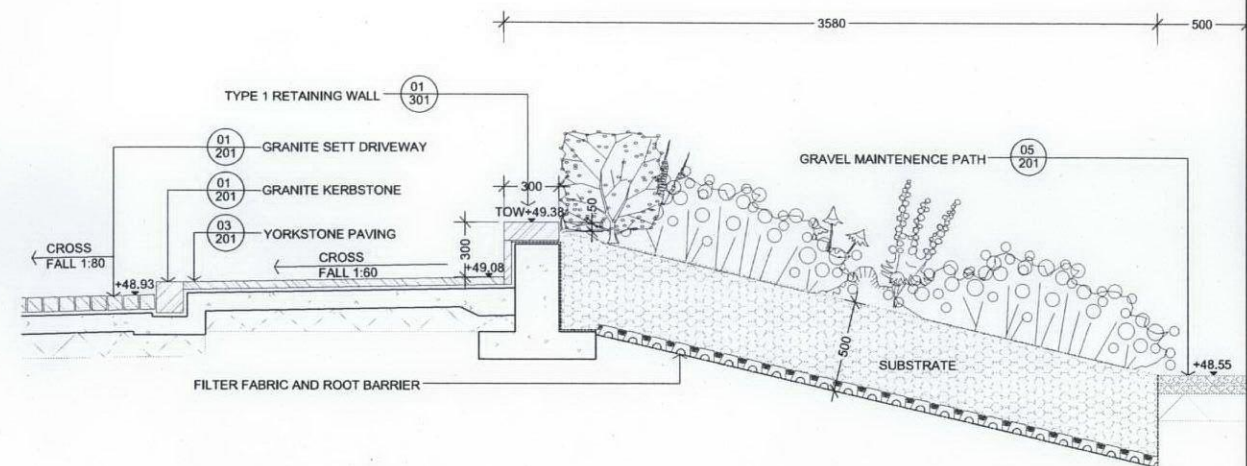


2 BLOCK 1 FRONTAGE
SECTION 1:20

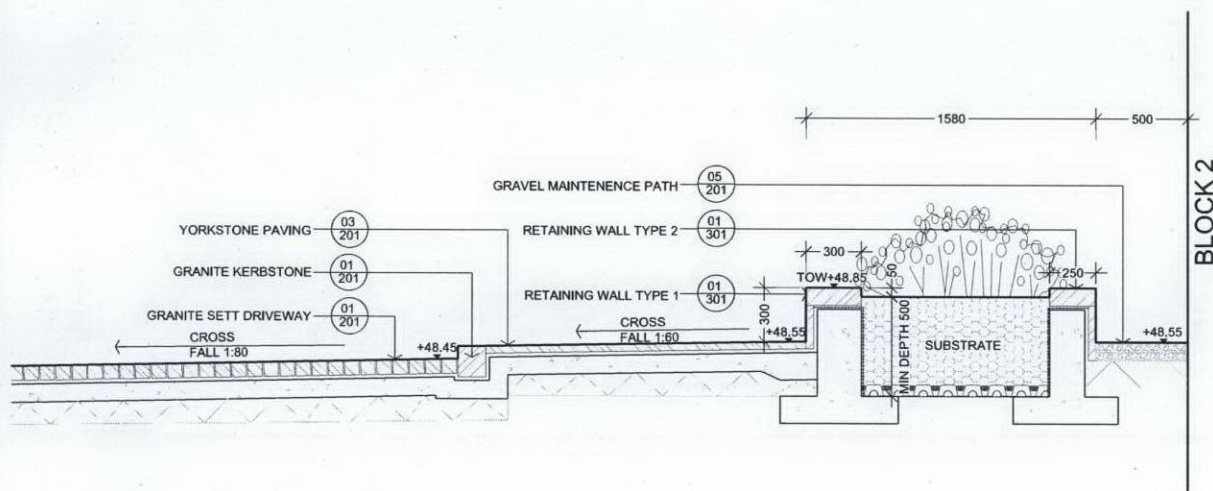


3 BLOCK 2 FRONTAGE
SECTION 1:20

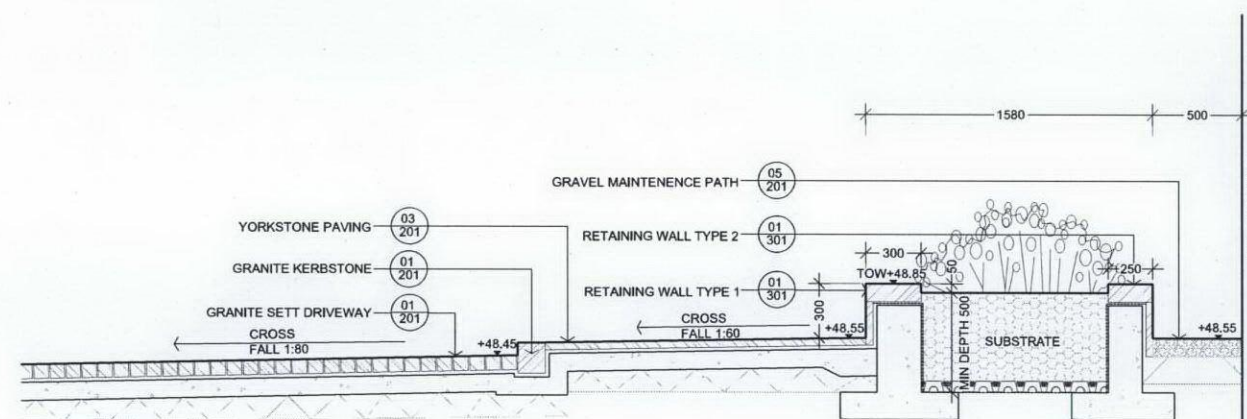

4 BLOCK 2 FRONTAGE
SECTION 1:20

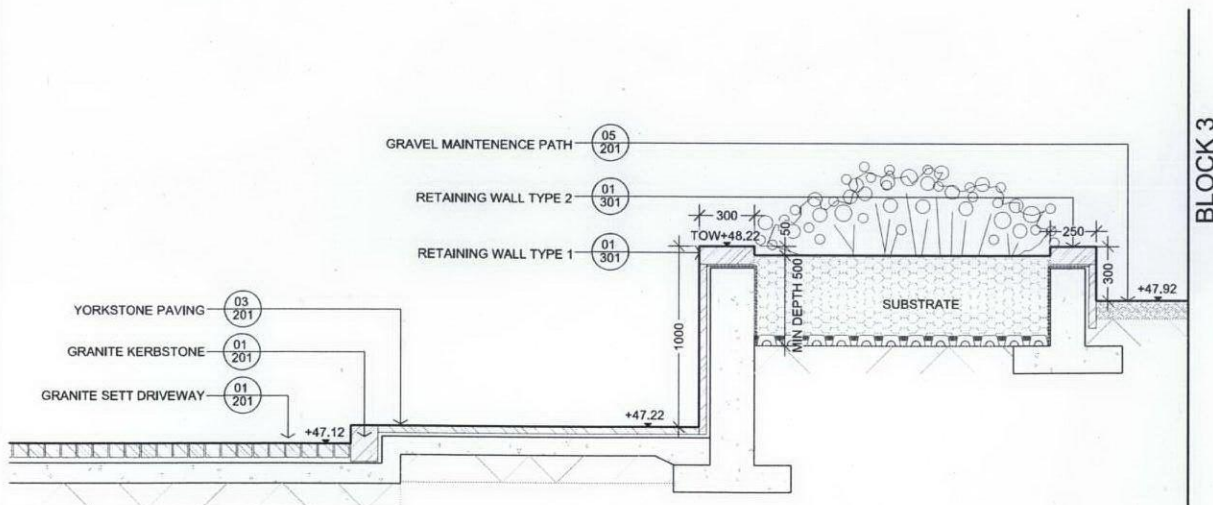

5 BLOCK 3 FRONTAGE
SECTION 1:20

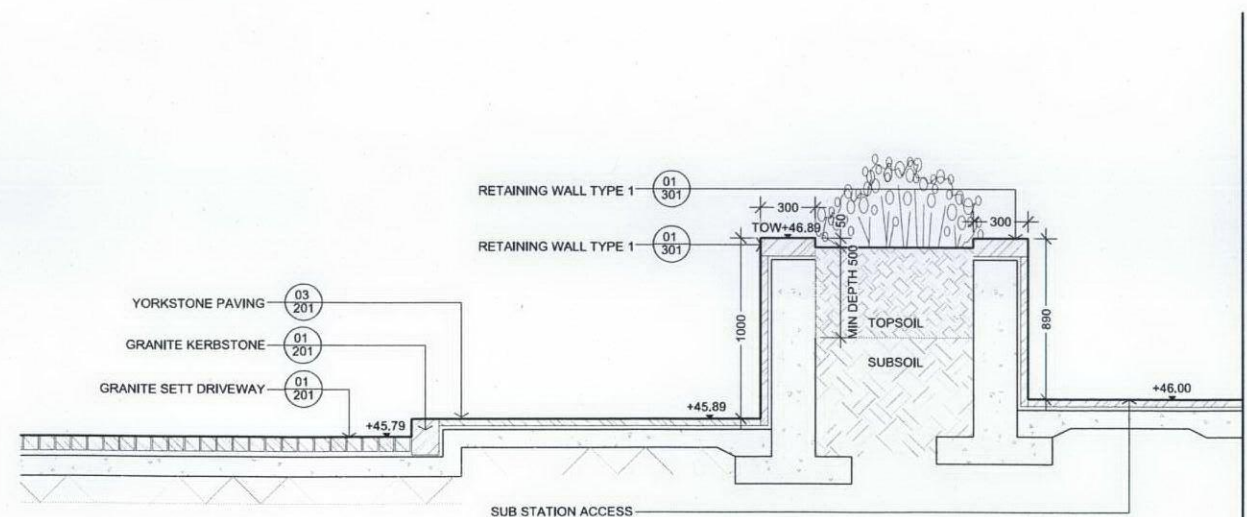

6 BLOCK 3 FRONTAGE
SECTION 1:20

PLANNING ISSUE

REV	DATE	INITIAL	DESCRIPTION
B	22-10-12	KP	SECTIONS UPDATED
A	11-10-12	KP	SECTIONS ADDED & AMENDED

Project Title
ST. EDMUNDS TERRACE
London, NW8

Client
CIT Real Estate Partners LLP,
7 Curzon Street, London, W1J 5HD

Architect / Client
Squire and Partners
77 Wilton Street London W1C 2EY
T: +44 (0)20 7729 7999 F: +44 (0)20 7729 8669
E: info@squireandpartners.com
www.squireandpartners.com

Engineers / Consultants

Landscape Architect
scape
30-42 New Inn Yard, London EC3A 3EY
T: +44 (0)20 7729 7999 F: +44 (0)20 7729 8669
E: info@scape.co.uk W: www.scape.co.uk

© Copyright Scape Design Associates Limited. Registered in England No. 4025451
This document and its contents are the copyright of the designer.
Any party receiving this document does so in confidence and agrees that
information contained herein shall not be published in whole or in part or
disclosed to others without the express prior written consent of Scape
Design Associates.

Do not scale. All dimensions to be checked on site. All information on
these drawings are for aesthetic content only.

Drawing Series
SCHEME DESIGN
150 SERIES LANDSCAPE SECTIONS

Drawing Title
SOUTHERN BUILDING PERIMETER

Date : OCT 2012
Drawn : KP
Checked : PJ
Project No. : 254

Bar Scale
1:50 @ A1
0 0.5 1 1.5 2.0 2.5 metres

Drawing no.
254_SD_155

Revision
B