




External Shop Front Photos - as existing

Not to scale

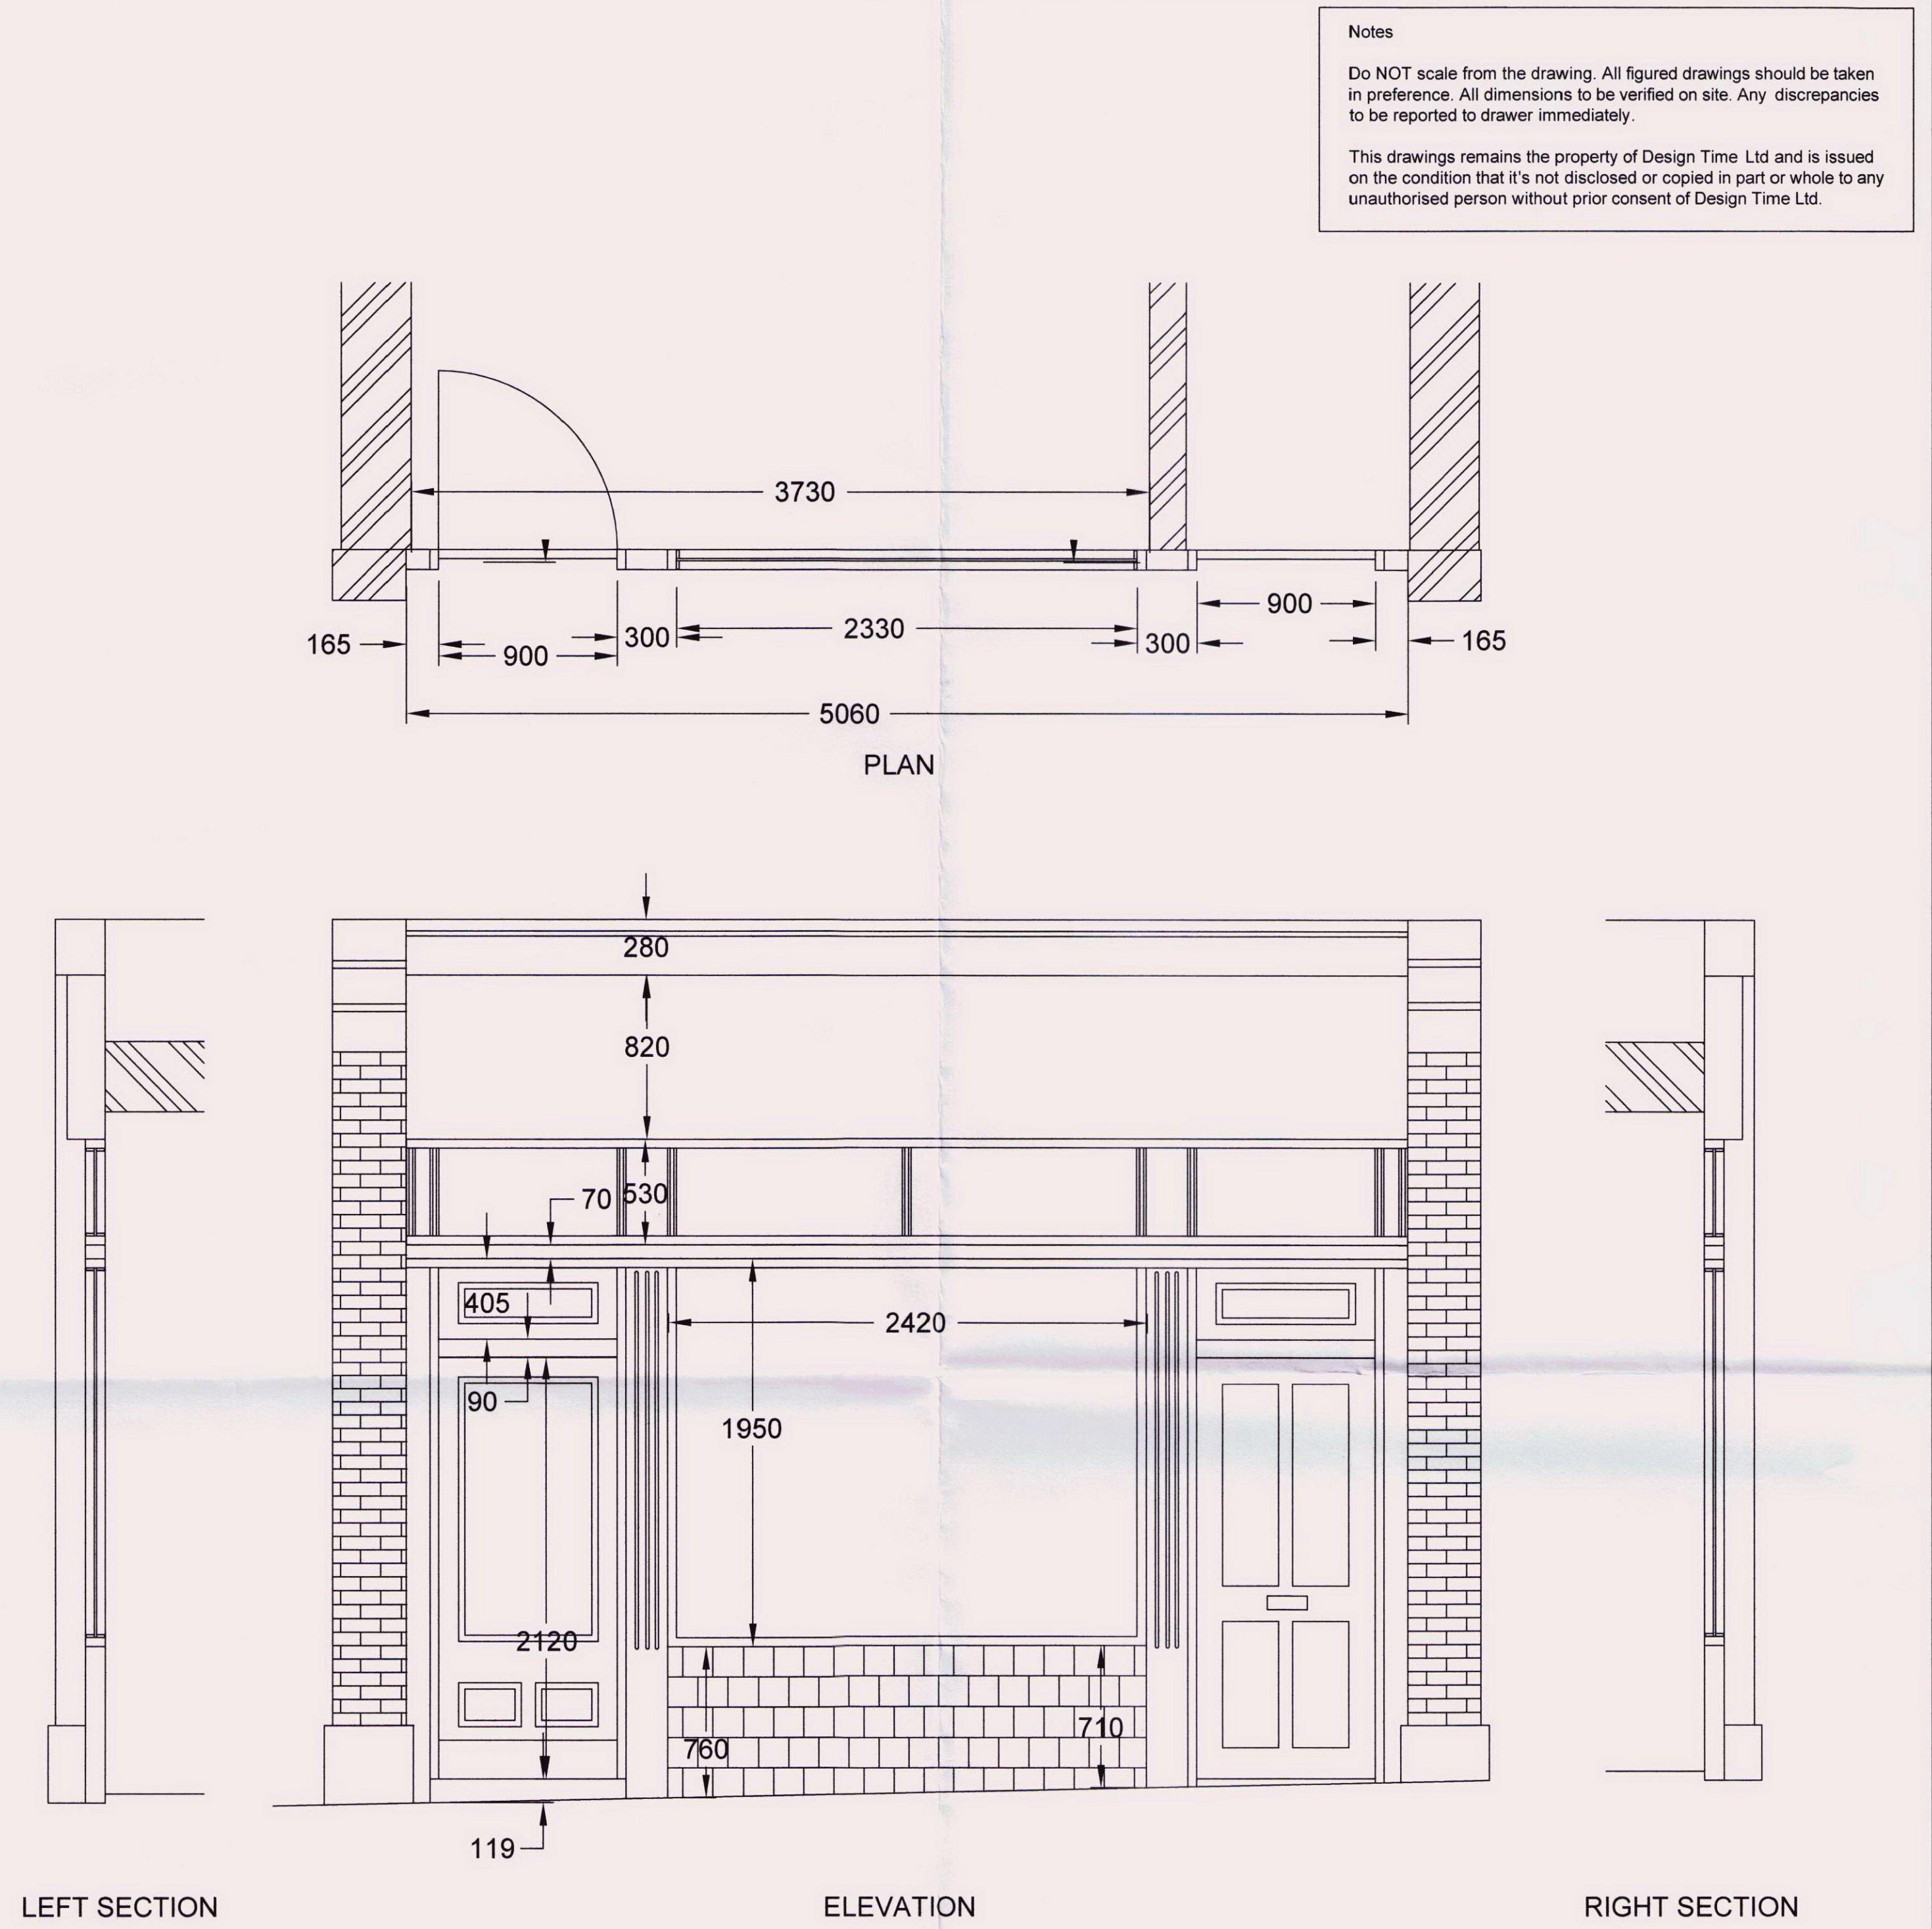

Existing Shop Front

Scale 1:25

| Rev | Date | Details |
|-----|------|---------|
|-----|------|---------|

adti@adesigntime.com
www.adesigntime.com

design time

Tel: +44 (0)113 286 9181
Fax: +44 (0)113 232 0408

Design Time, Unit A9
Ledston Luck Enterprise Park
Ridge Road, Leeds
LS25 7BF

Project

SPACE.NK.apothecary
156 Regents Park Road, London

Drawing Title

Shop Front Details

Drawn by

HP

Date

10/12

Drawing Number

5581 - 01

Revision

-

Scale

As shown

Paper Size

A1