

PLANNING APPLICATION DRAWINGS

63A Regent's Park Road
London NW1 8XD

117_000 - LOCATION PLAN

EXISTING

- 117_001 - PLAN - GND FLOOR - EXISTING
- 117_002 - PLAN - 1ST FLOOR - EXISTING
- 117_003 - PLAN - 2ND FLOOR - EXISTING
- 117_004 - PLAN - 3RD (TOP) FLOOR - EXISTING
- 117_005 - PLAN - ROOF - EXISTING

- 117_011 - ELEVATION - FRONT - EXISTING
- 117_012 - ELEVATION - REAR - EXISTING

- 117_021 - SECTION - AA - EXISTING
- 117_022 - SECTION - BB - EXISTING
- 117_024 - SECTION - DD - EXISTING


PROPOSED

- 117_101 PLAN - GND FLOOR - PROPOSED
- 117_102 PLAN - 1ST FLOOR - PROPOSED
- 117_103 PLAN- 2ND FLOOR - PROPOSED
- 117_104 PLAN - 3RD (TOP) FLOOR - PROPOSED
- 117_105 PLAN - ROOF - PROPOSED

- 117_111 - ELEVATION - FRONT - PROPOSED
- 117_112 - ELEVATION - REAR - PROPOSED


- 117_121 - SECTION - AA - PROPOSED
- 117_122 - SECTION - BB - PROPOSED
- 117_124 - SECTION - DD - PROPOSED

Arc Lab Hub www.arclabhub.com	
TITLE 63A Regent's Park Road	PLANNING REVISION 00 08/11/2012

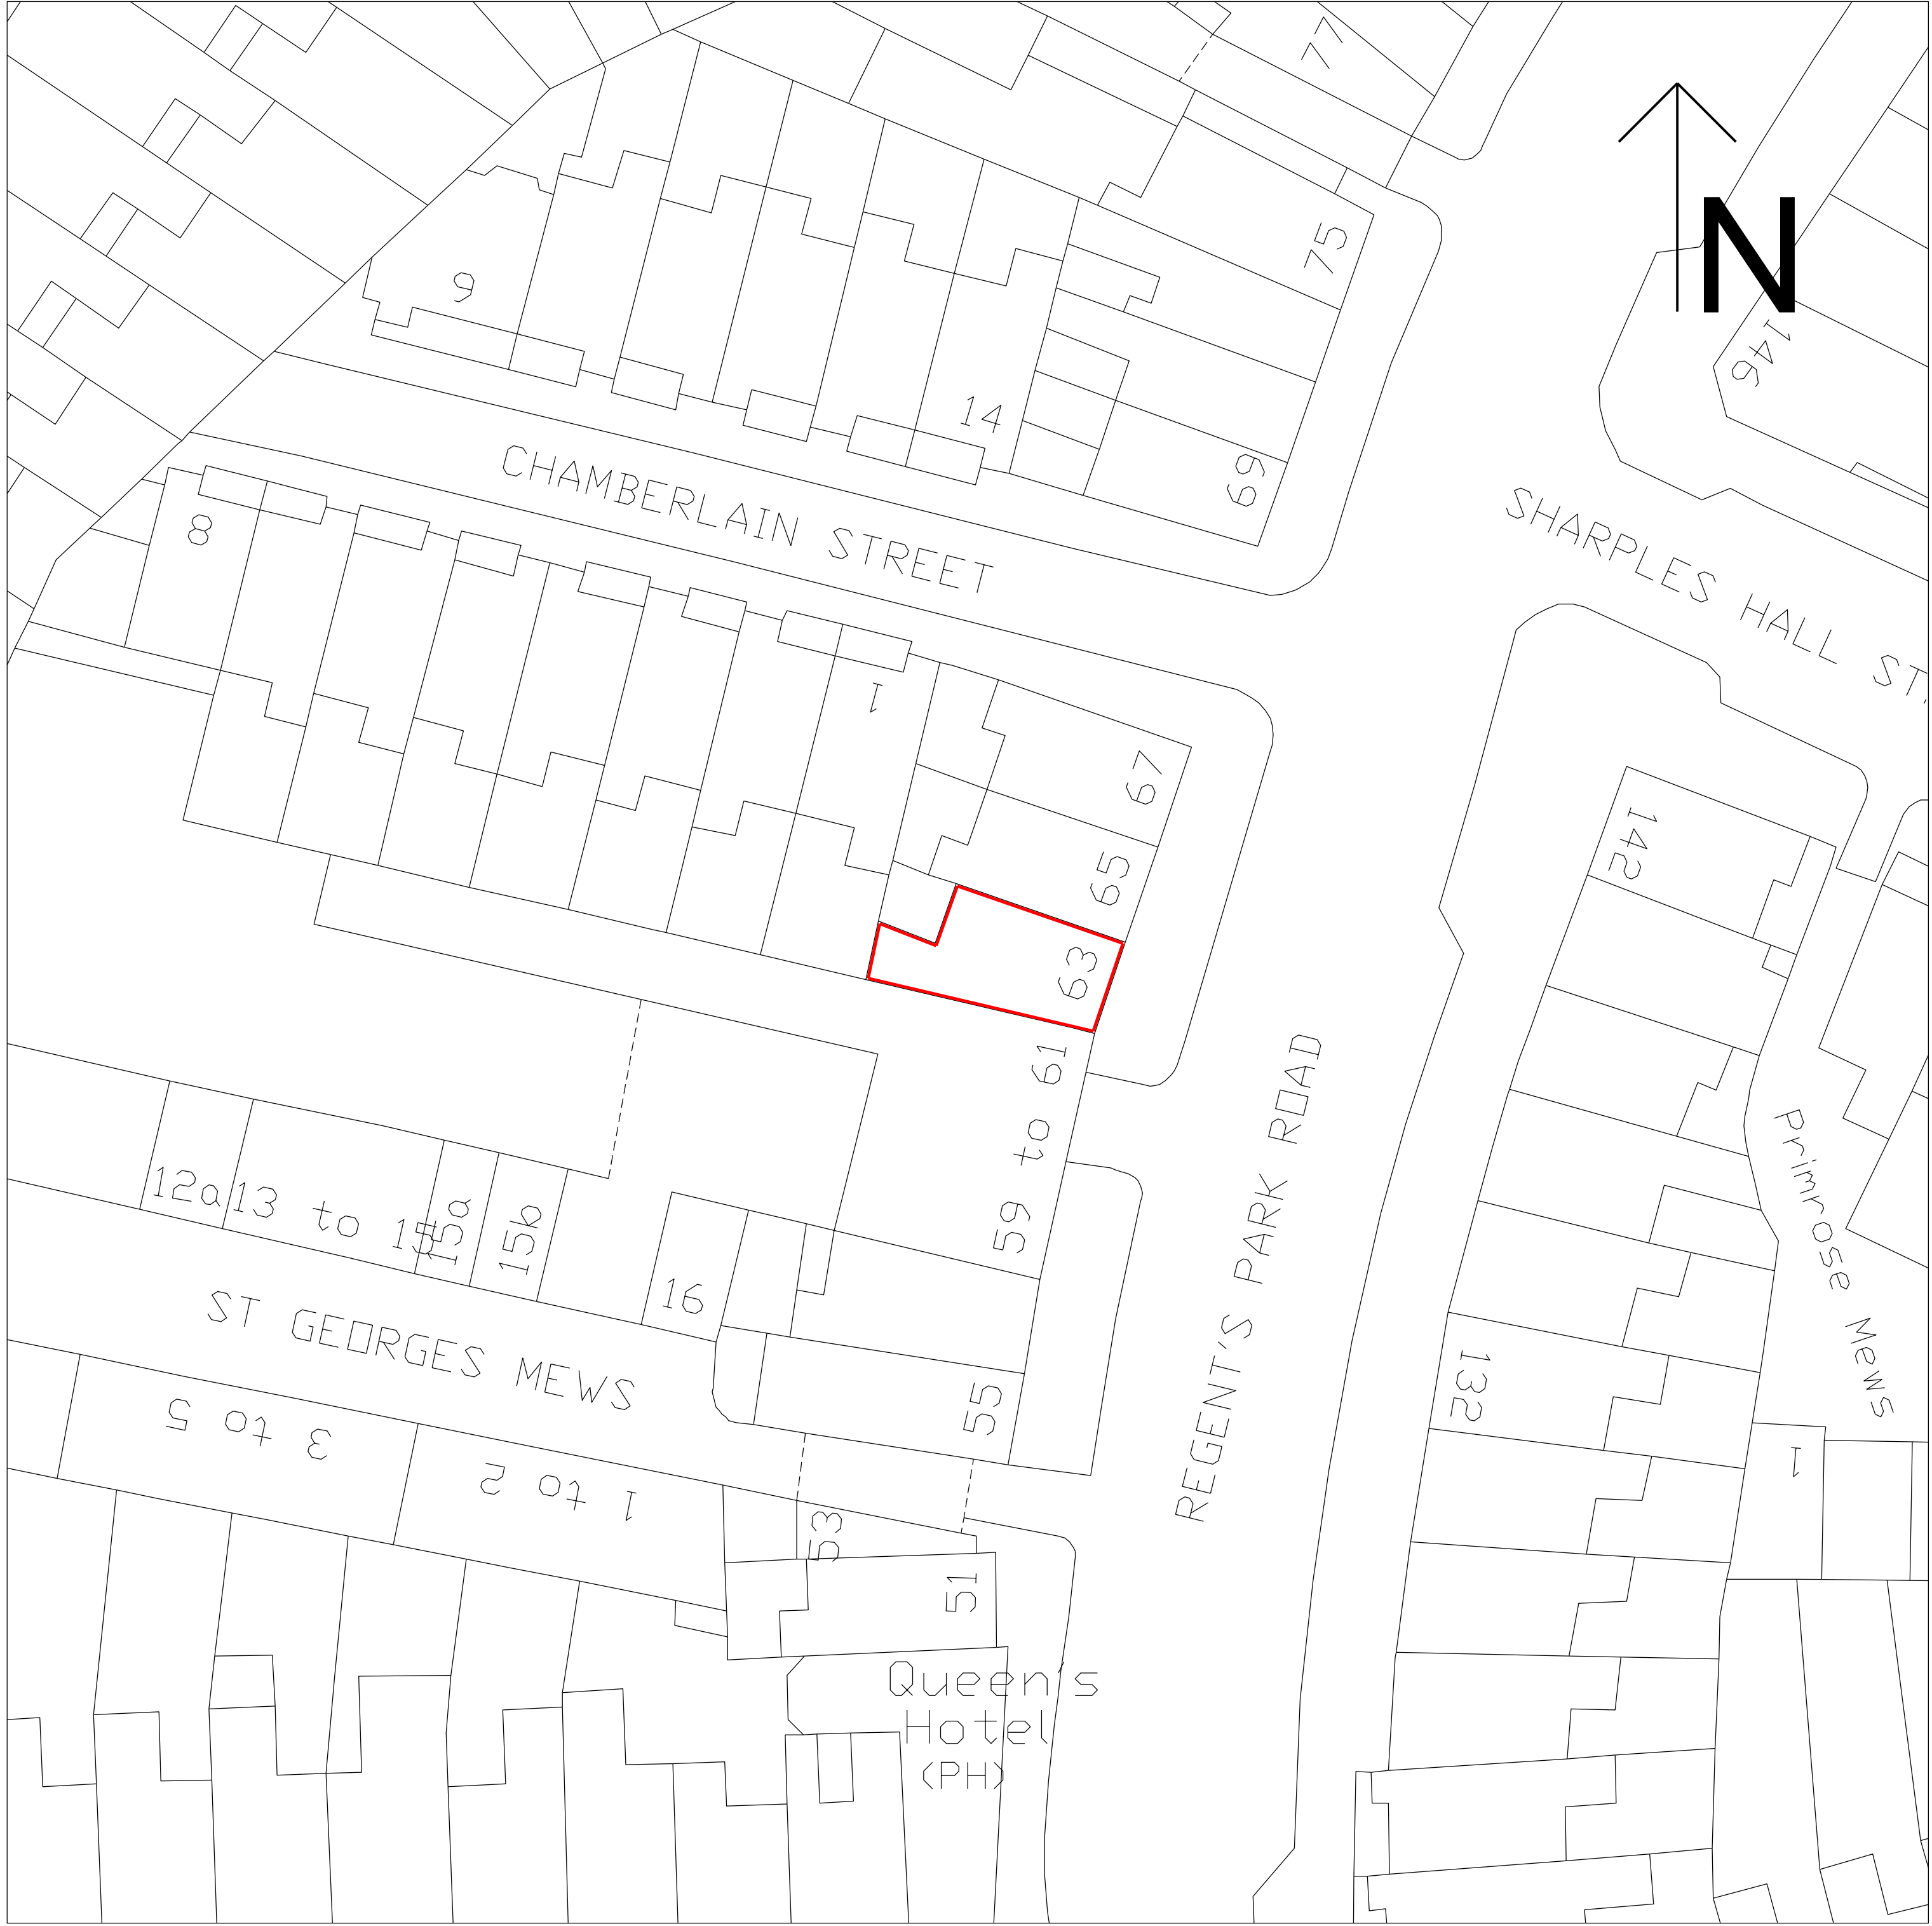


LOCATION PLAN - 63A REGENT'S PARK ROAD - SCALE 1:500 @ A3
UNDER LICENCE FROM ORDNANCE SURVEY

Arc Lab Hub www.arclabhub.com					CONTRACT NO. 117_RPR
TITLE 63A Regent's Park Road LOCATION PLAN					PLANNING REVISION 00 08/11/2012
SIZE A1	CAGE CODE	DRAWING NO. 117_000	REVISION DATE 08/11/12	REV. 00	
SCALE 1:250	(1:500 @ A3)	CALC. WT	ACT. WT	SHEET	

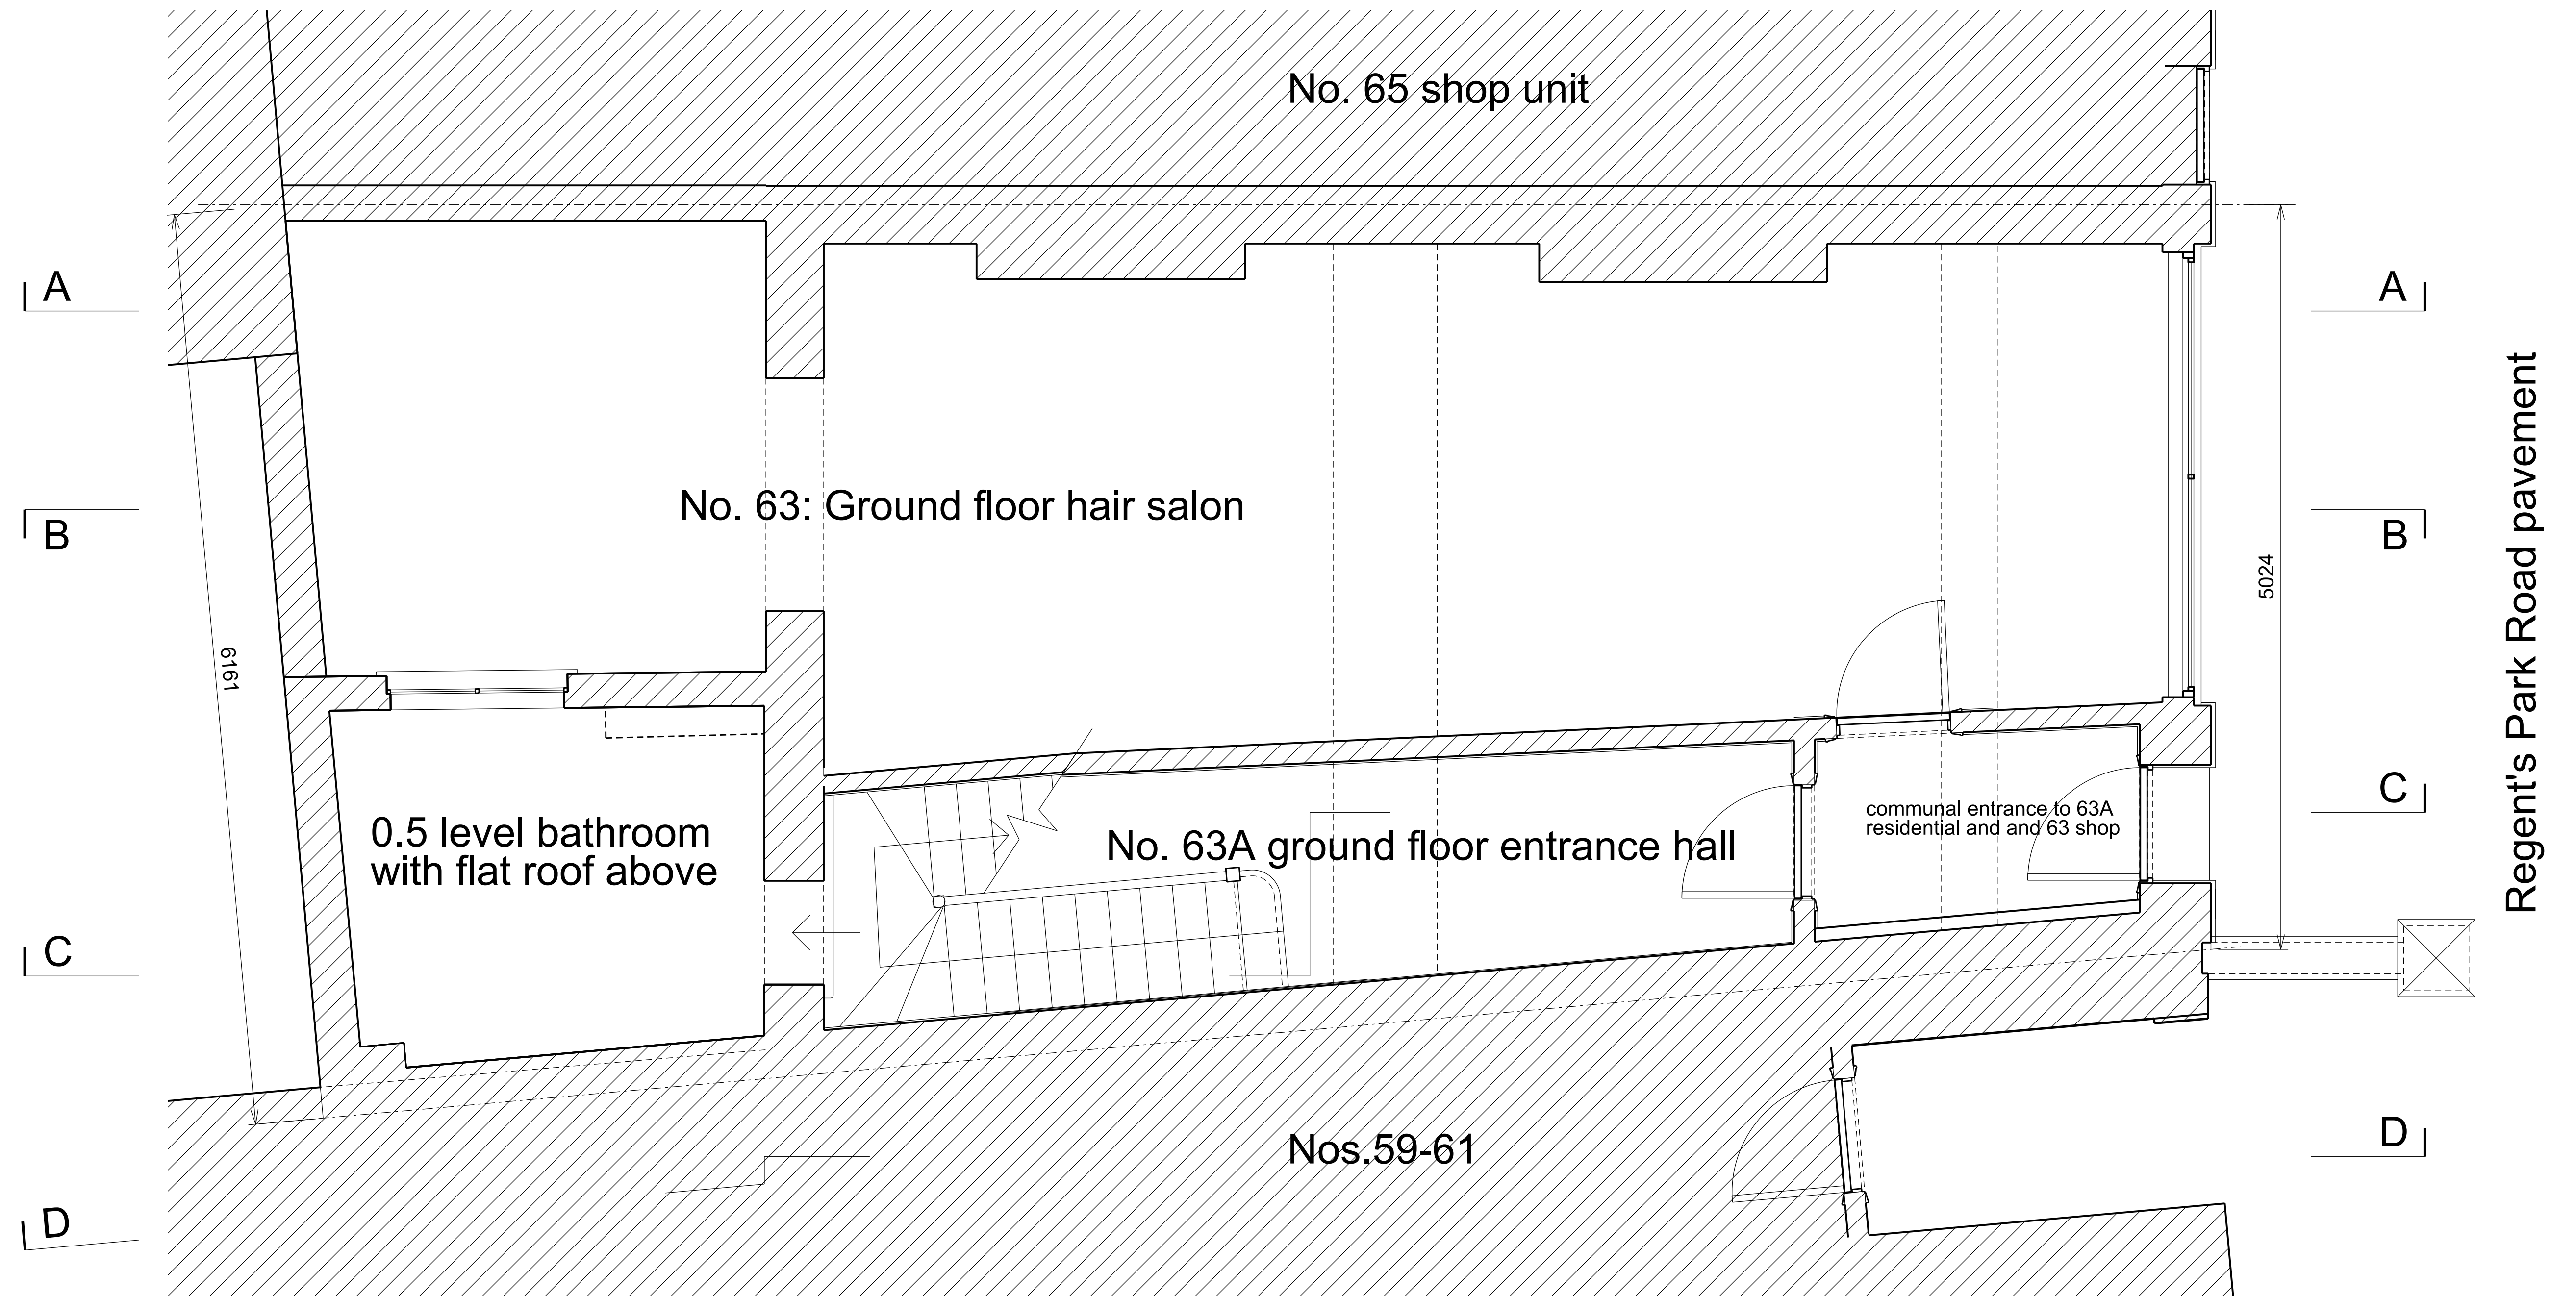


PLAN GND FLOOR - EXISTING

Arc Lab Hub					CONTRACT NO.
TITLE 63A Regent's Park Road					117_RPR
PLAN GND FLOOR - EXISTING					PLANNING REVISION 00 08/11/2012
SIZE A1	CAGE CODE	DRAWING NO. 117_001	REVISION DATE 08/11/12	REV. 00	
SCALE 1:25	(1:50 @ A3)	CALC. WT	ACT. WT	SHEET	

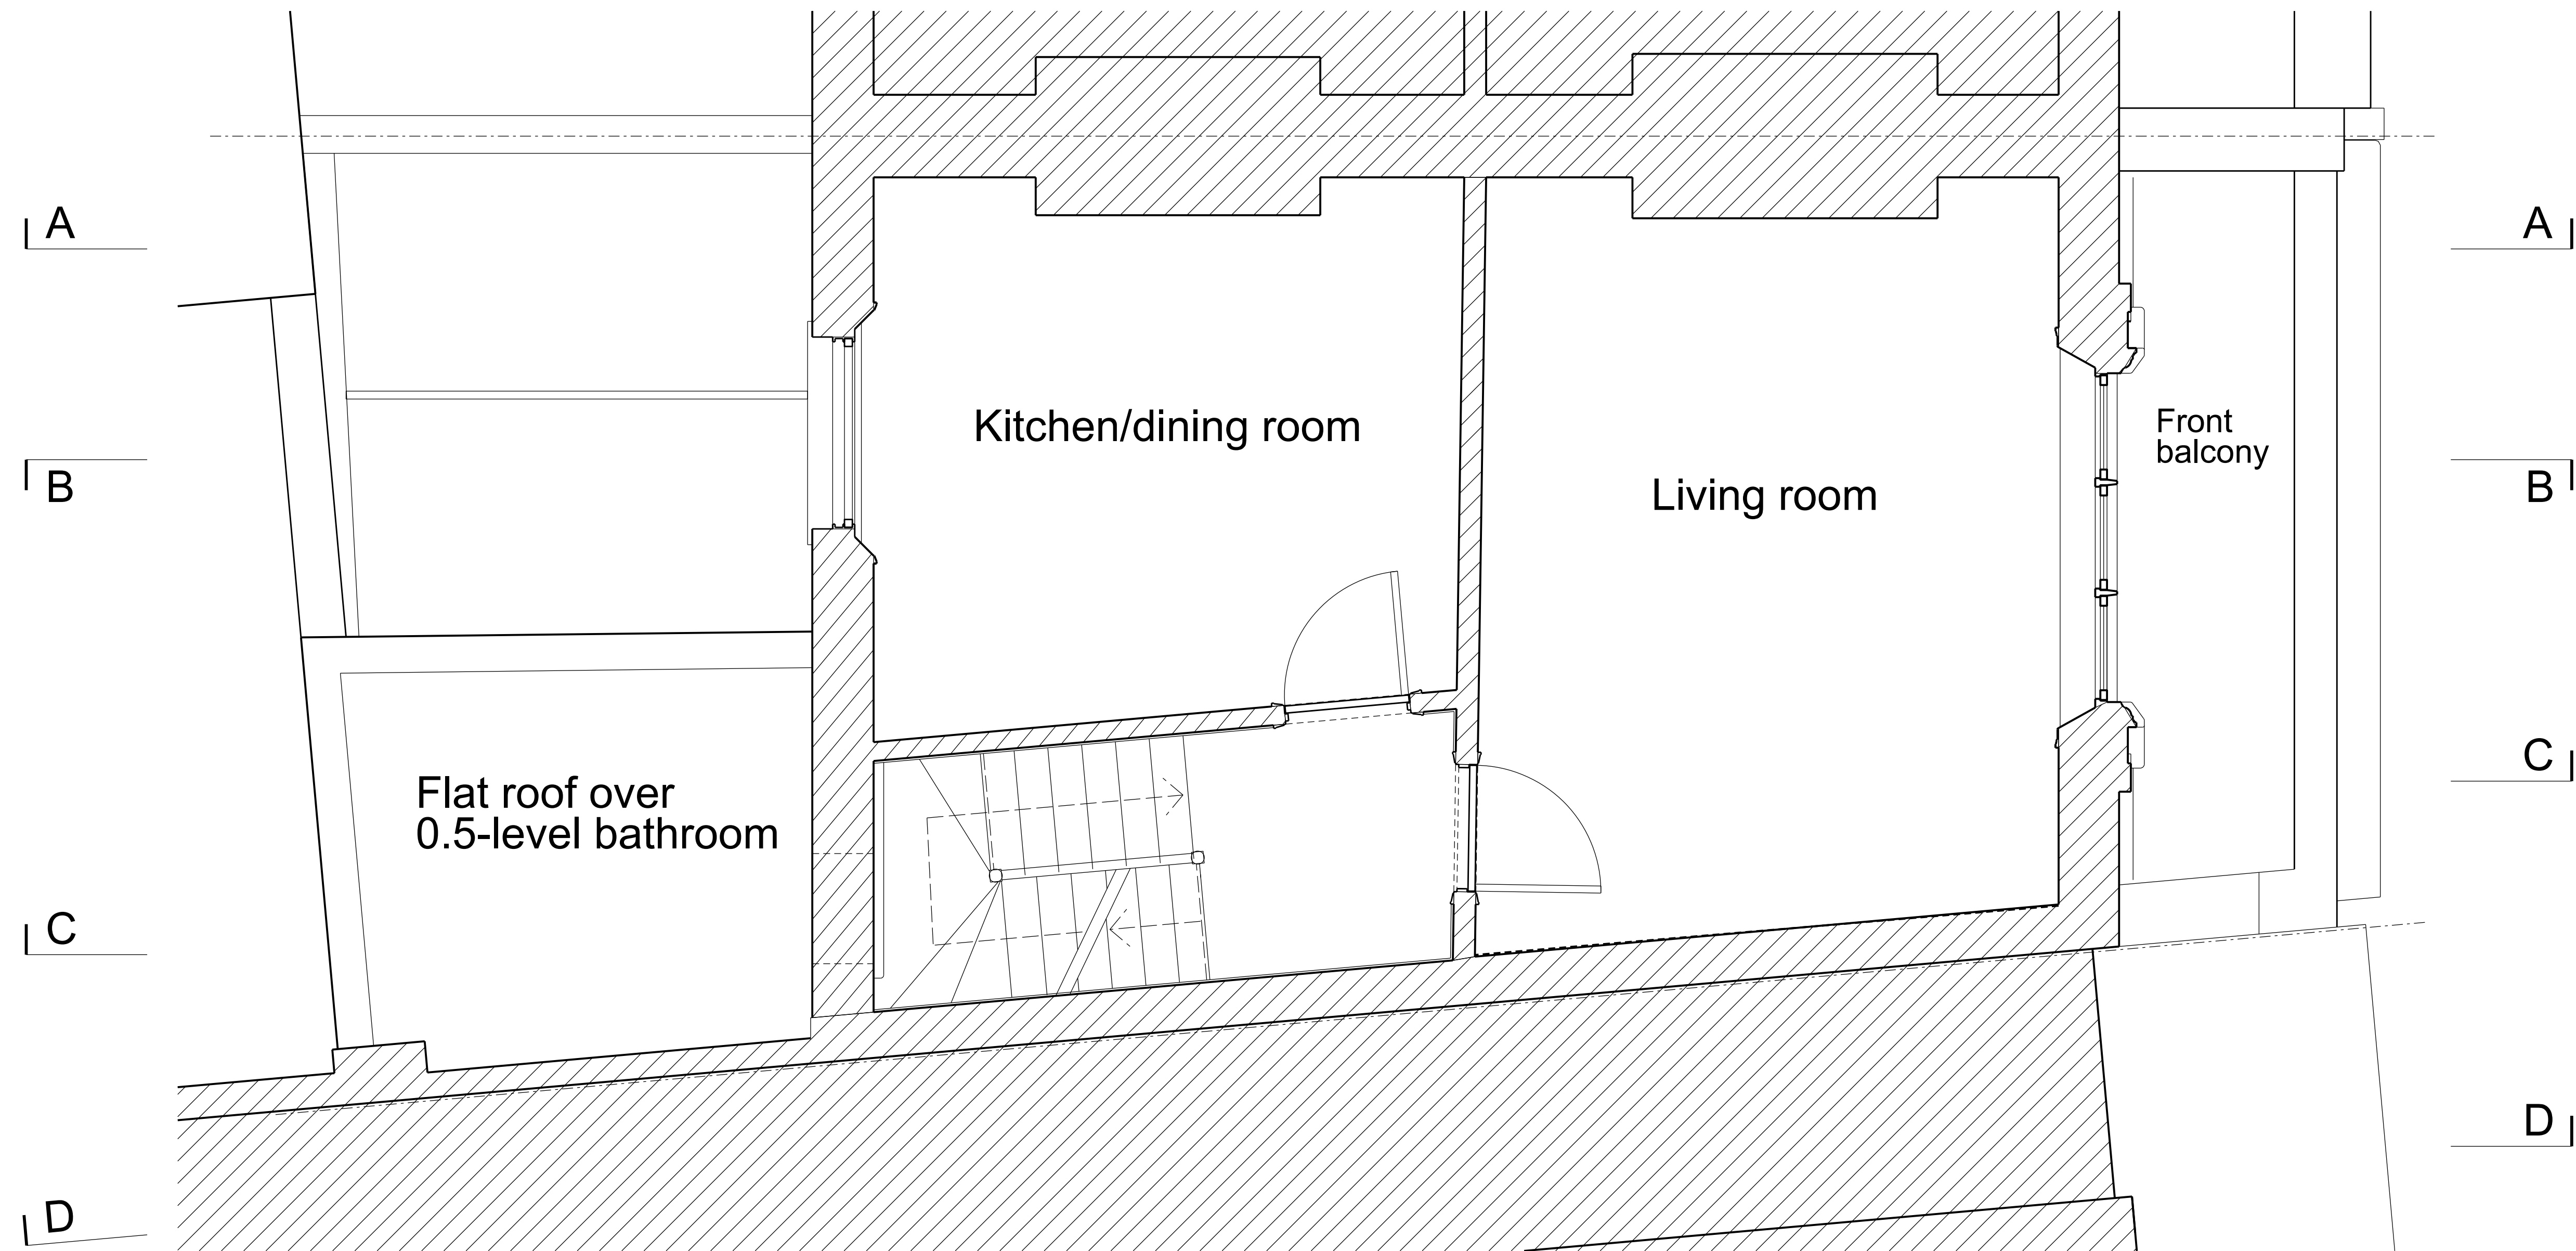


PLAN 1ST FLOOR - EXISTING

Arc Lab Hub					CONTRACT NO.
63A Regent's Park Road					117_RPR
PLAN 1ST FLOOR - EXISTING					PLANNING REVISION 00 08/11/2012
SIZE	CAGE CODE	DRAWING NO.	REVISION DATE	REV.	
A1		117_002	08/11/12	00	
SCALE	1:25	(1:50 @ A3)	CALC. WT	ACT. WT	SHEET

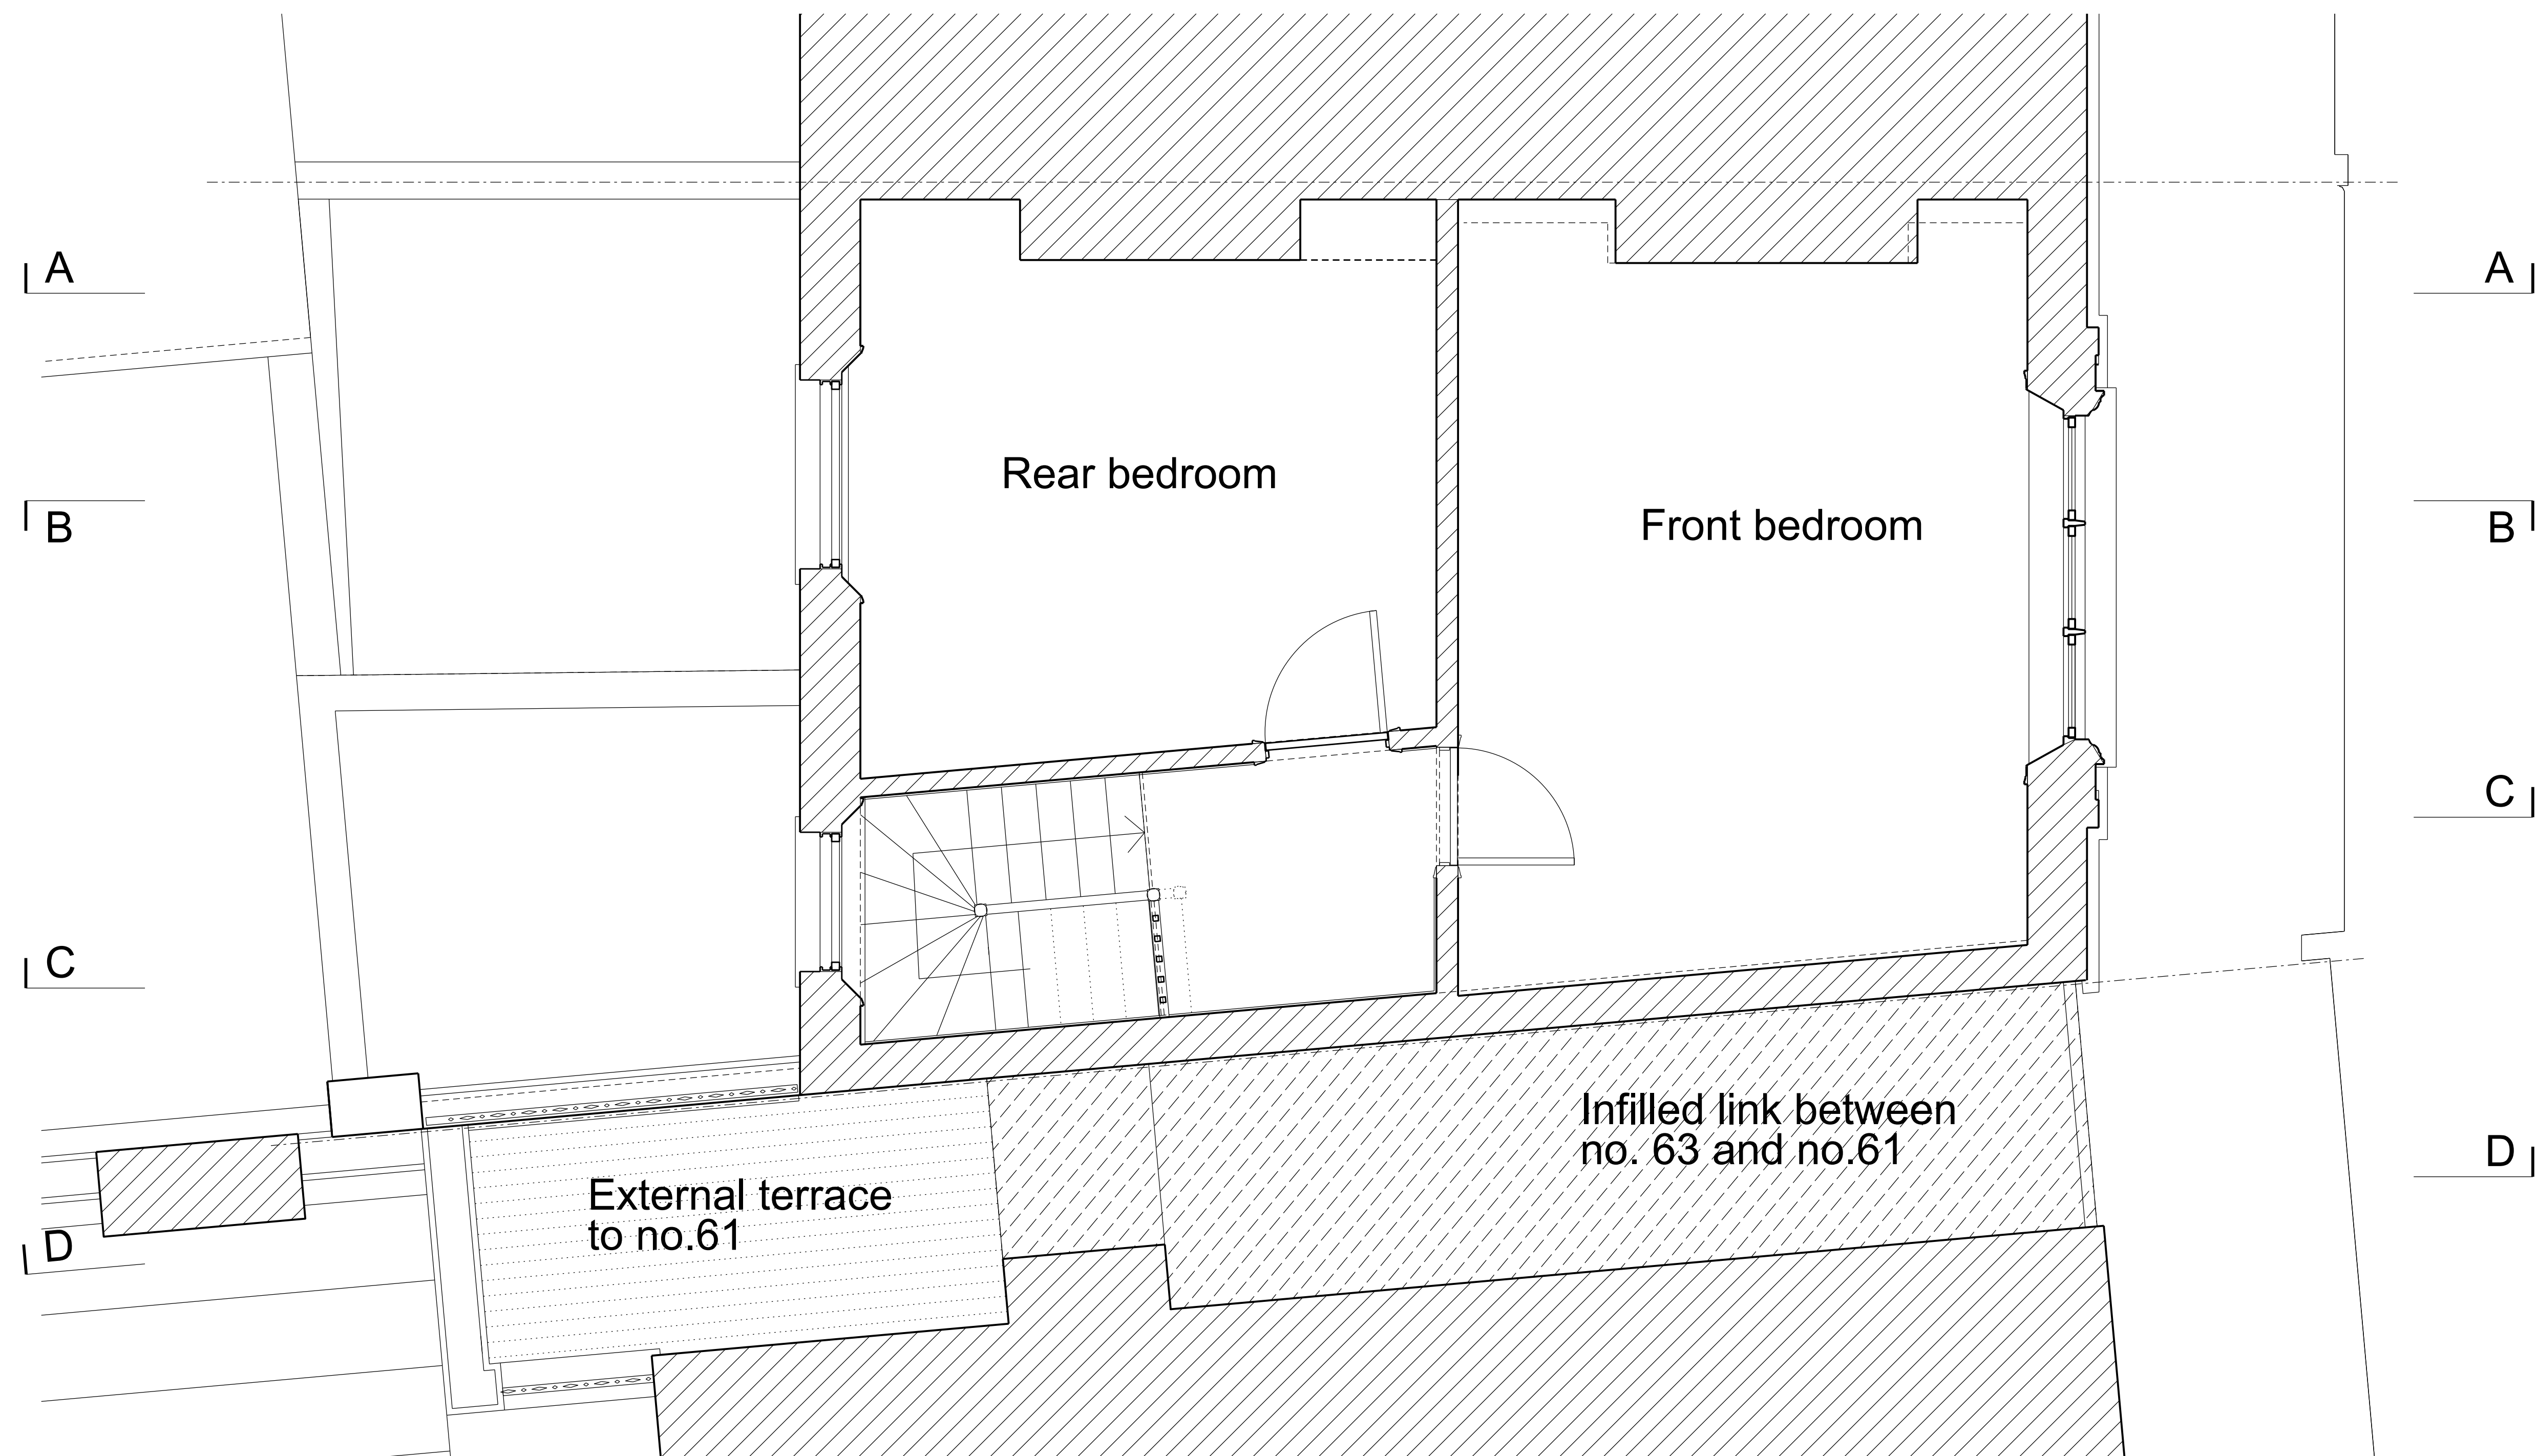


PLAN 2ND FLOOR - EXISTING

Arc Lab Hub					CONTRACT NO.
TITLE 63A Regent's Park Road					117_RPR
PLAN 2ND FLOOR - EXISTING					PLANNING REVISION 00 08/11/2012
SIZE A1	CAGE CODE	DRAWING NO. 117_003	REVISION DATE 08/11/12	REV. 00	
SCALE 1:25	(1:50 @ A3)	CALC. WT	ACT. WT	SHEET	

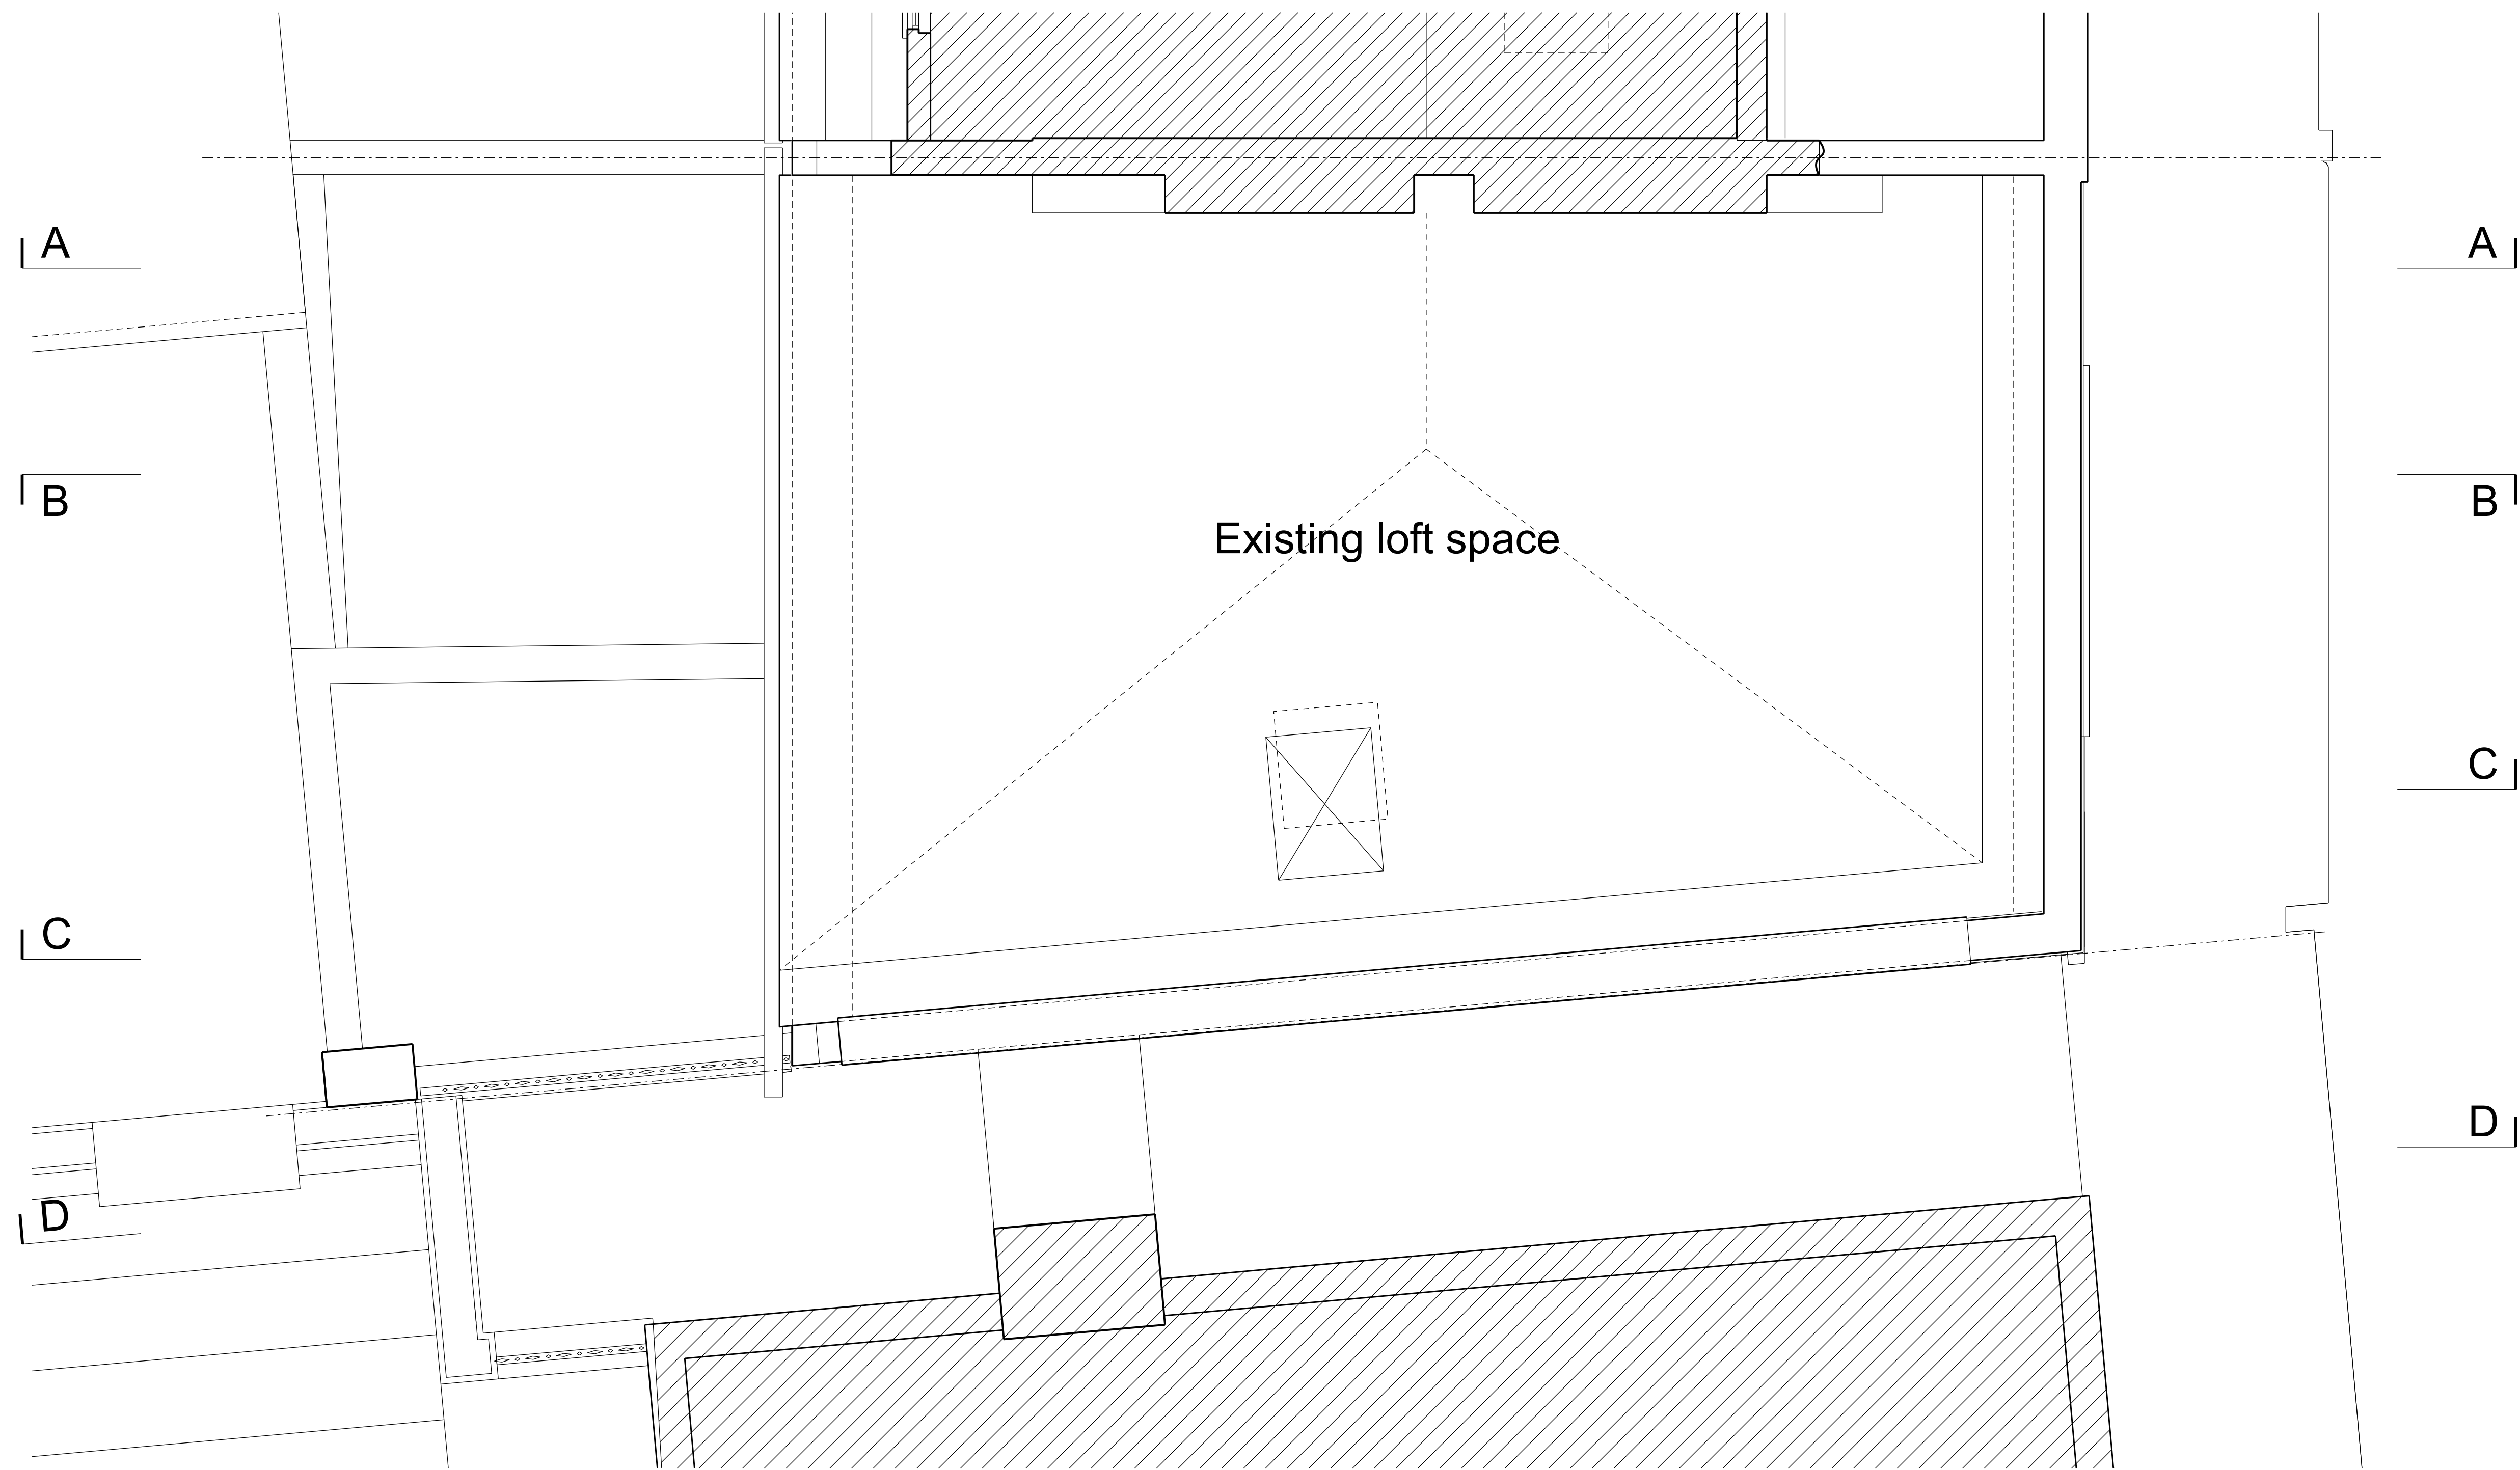

PLAN 3RD (TOP/LOFT) FLOOR - EXISTING

Arc Lab Hub					CONTRACT NO.
TITLE 63A Regent's Park Road					117_RPR
PLAN 3RD (TOP/LOFT) FLOOR - EXISTING					PLANNING REVISION 00 08/11/2012
SIZE A1	CAGE CODE	DRAWING NO. 117_004	REVISION DATE 08/11/12	REV. 00	
SCALE 1:25	(1:50 @ A3)	CALC. WT	ACT. WT	SHEET	

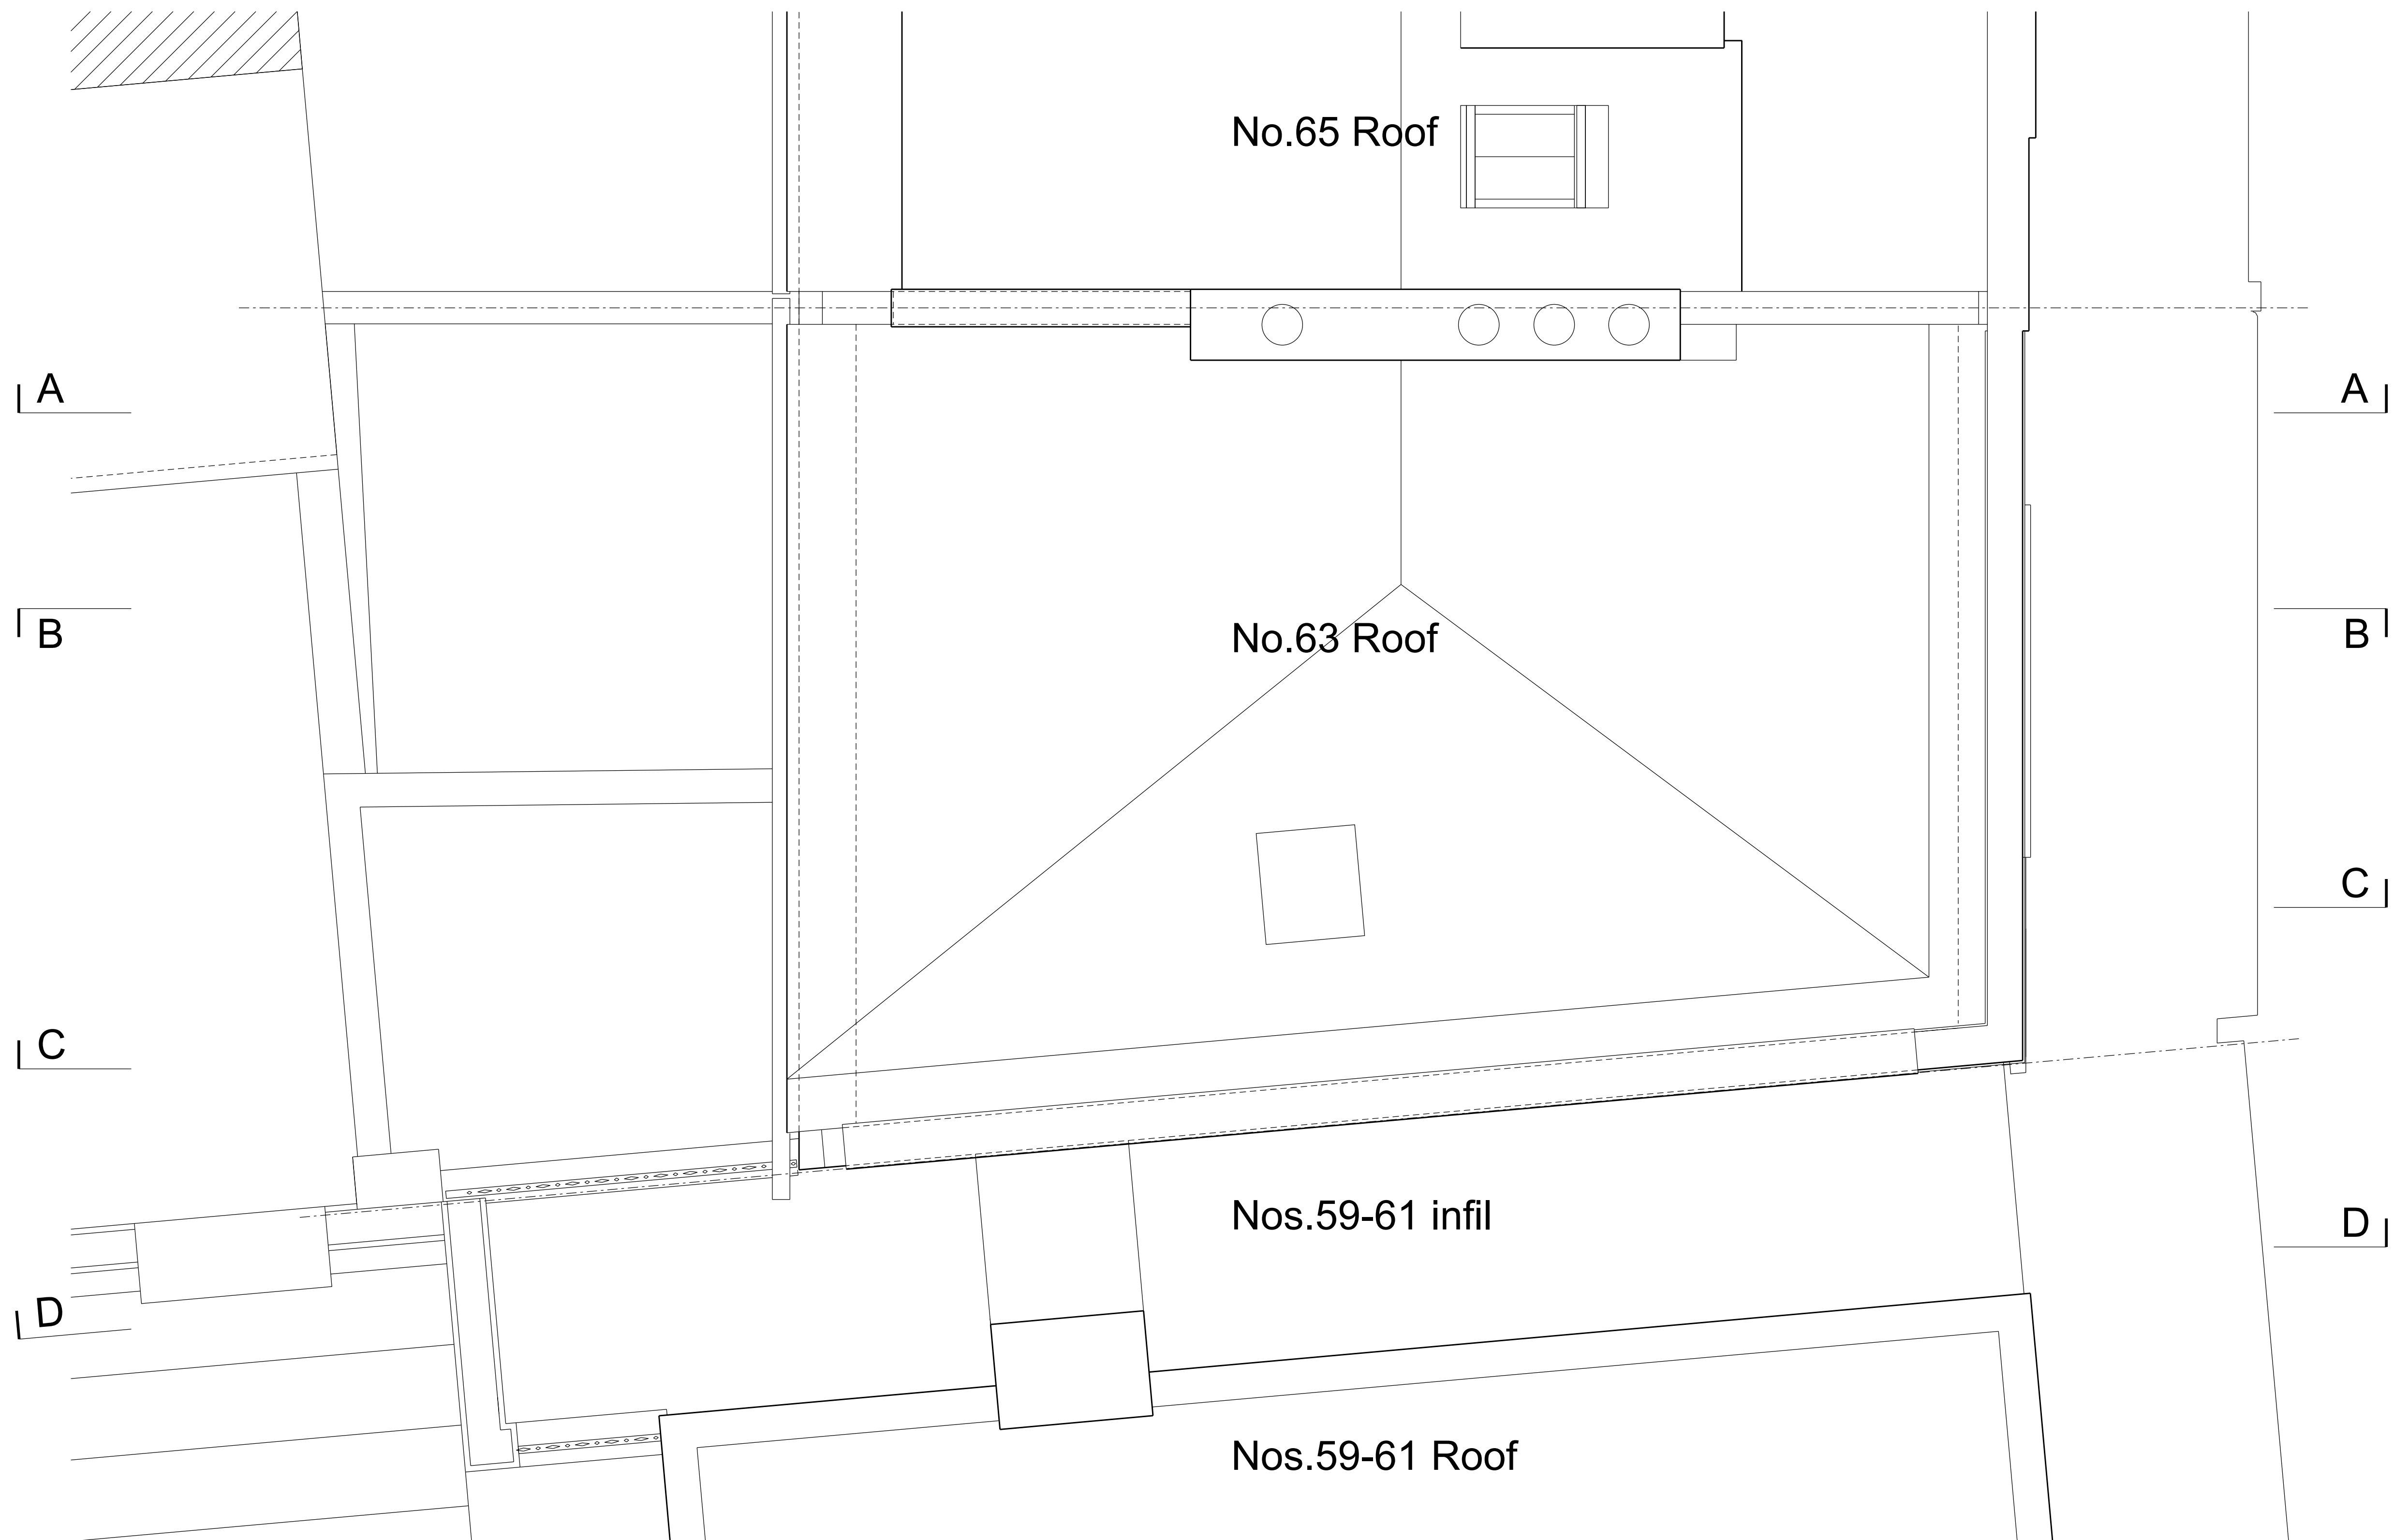

PLAN ROOF - EXISTING

Arc Lab Hub					CONTRACT NO.	
TITLE 63A Regent's Park Road					117_RPR	
PLAN ROOF - EXISTING					PLANNING REVISION 00 08/11/2012	
SIZE	CAGE CODE	DRAWING NO.	REVISION DATE	REV.		
A1		117_005	08/11/12	00		
SCALE	1:25	(1:50 @ A3)	CALC.WT	ACT.WT	SHEET	



ELEVATION - FRONT - EXISTING

Arc Lab Hub		CONTRACT NO. 117_RPR	
TITLE 63A Regent's Park Road		PLANNING REVISION 00	
ELEVATION FRONT - EXISTING		08/11/2012	
SIZE A1	CAGE CODE	DRAWING NO. 117_011	REVISION DATE 08/11/12
SCALE 1:25	(1:50 @ A3)	CALC. WT	ACT. WT
		SHEET	
		REV. 00	

Outline of volume of no.1 Chamberlain Street in foreground

No.65


No.63

Nos.59-61




ELEVATION - REAR - EXISTING

Arc Lab Hub		CONTRACT NO. 117_RPR	
TITLE 63A Regent's Park Road		PLANNING REVISION 00	
ELEVATION REAR - EXISTING		08/11/2012	
SIZE A1	CAGE CODE	DRAWING NO. 117_012	REVISION DATE 08/11/12
SCALE 1:25	(1:50 @ A3)	CALC. WT	ACT. WT
		SHEET	

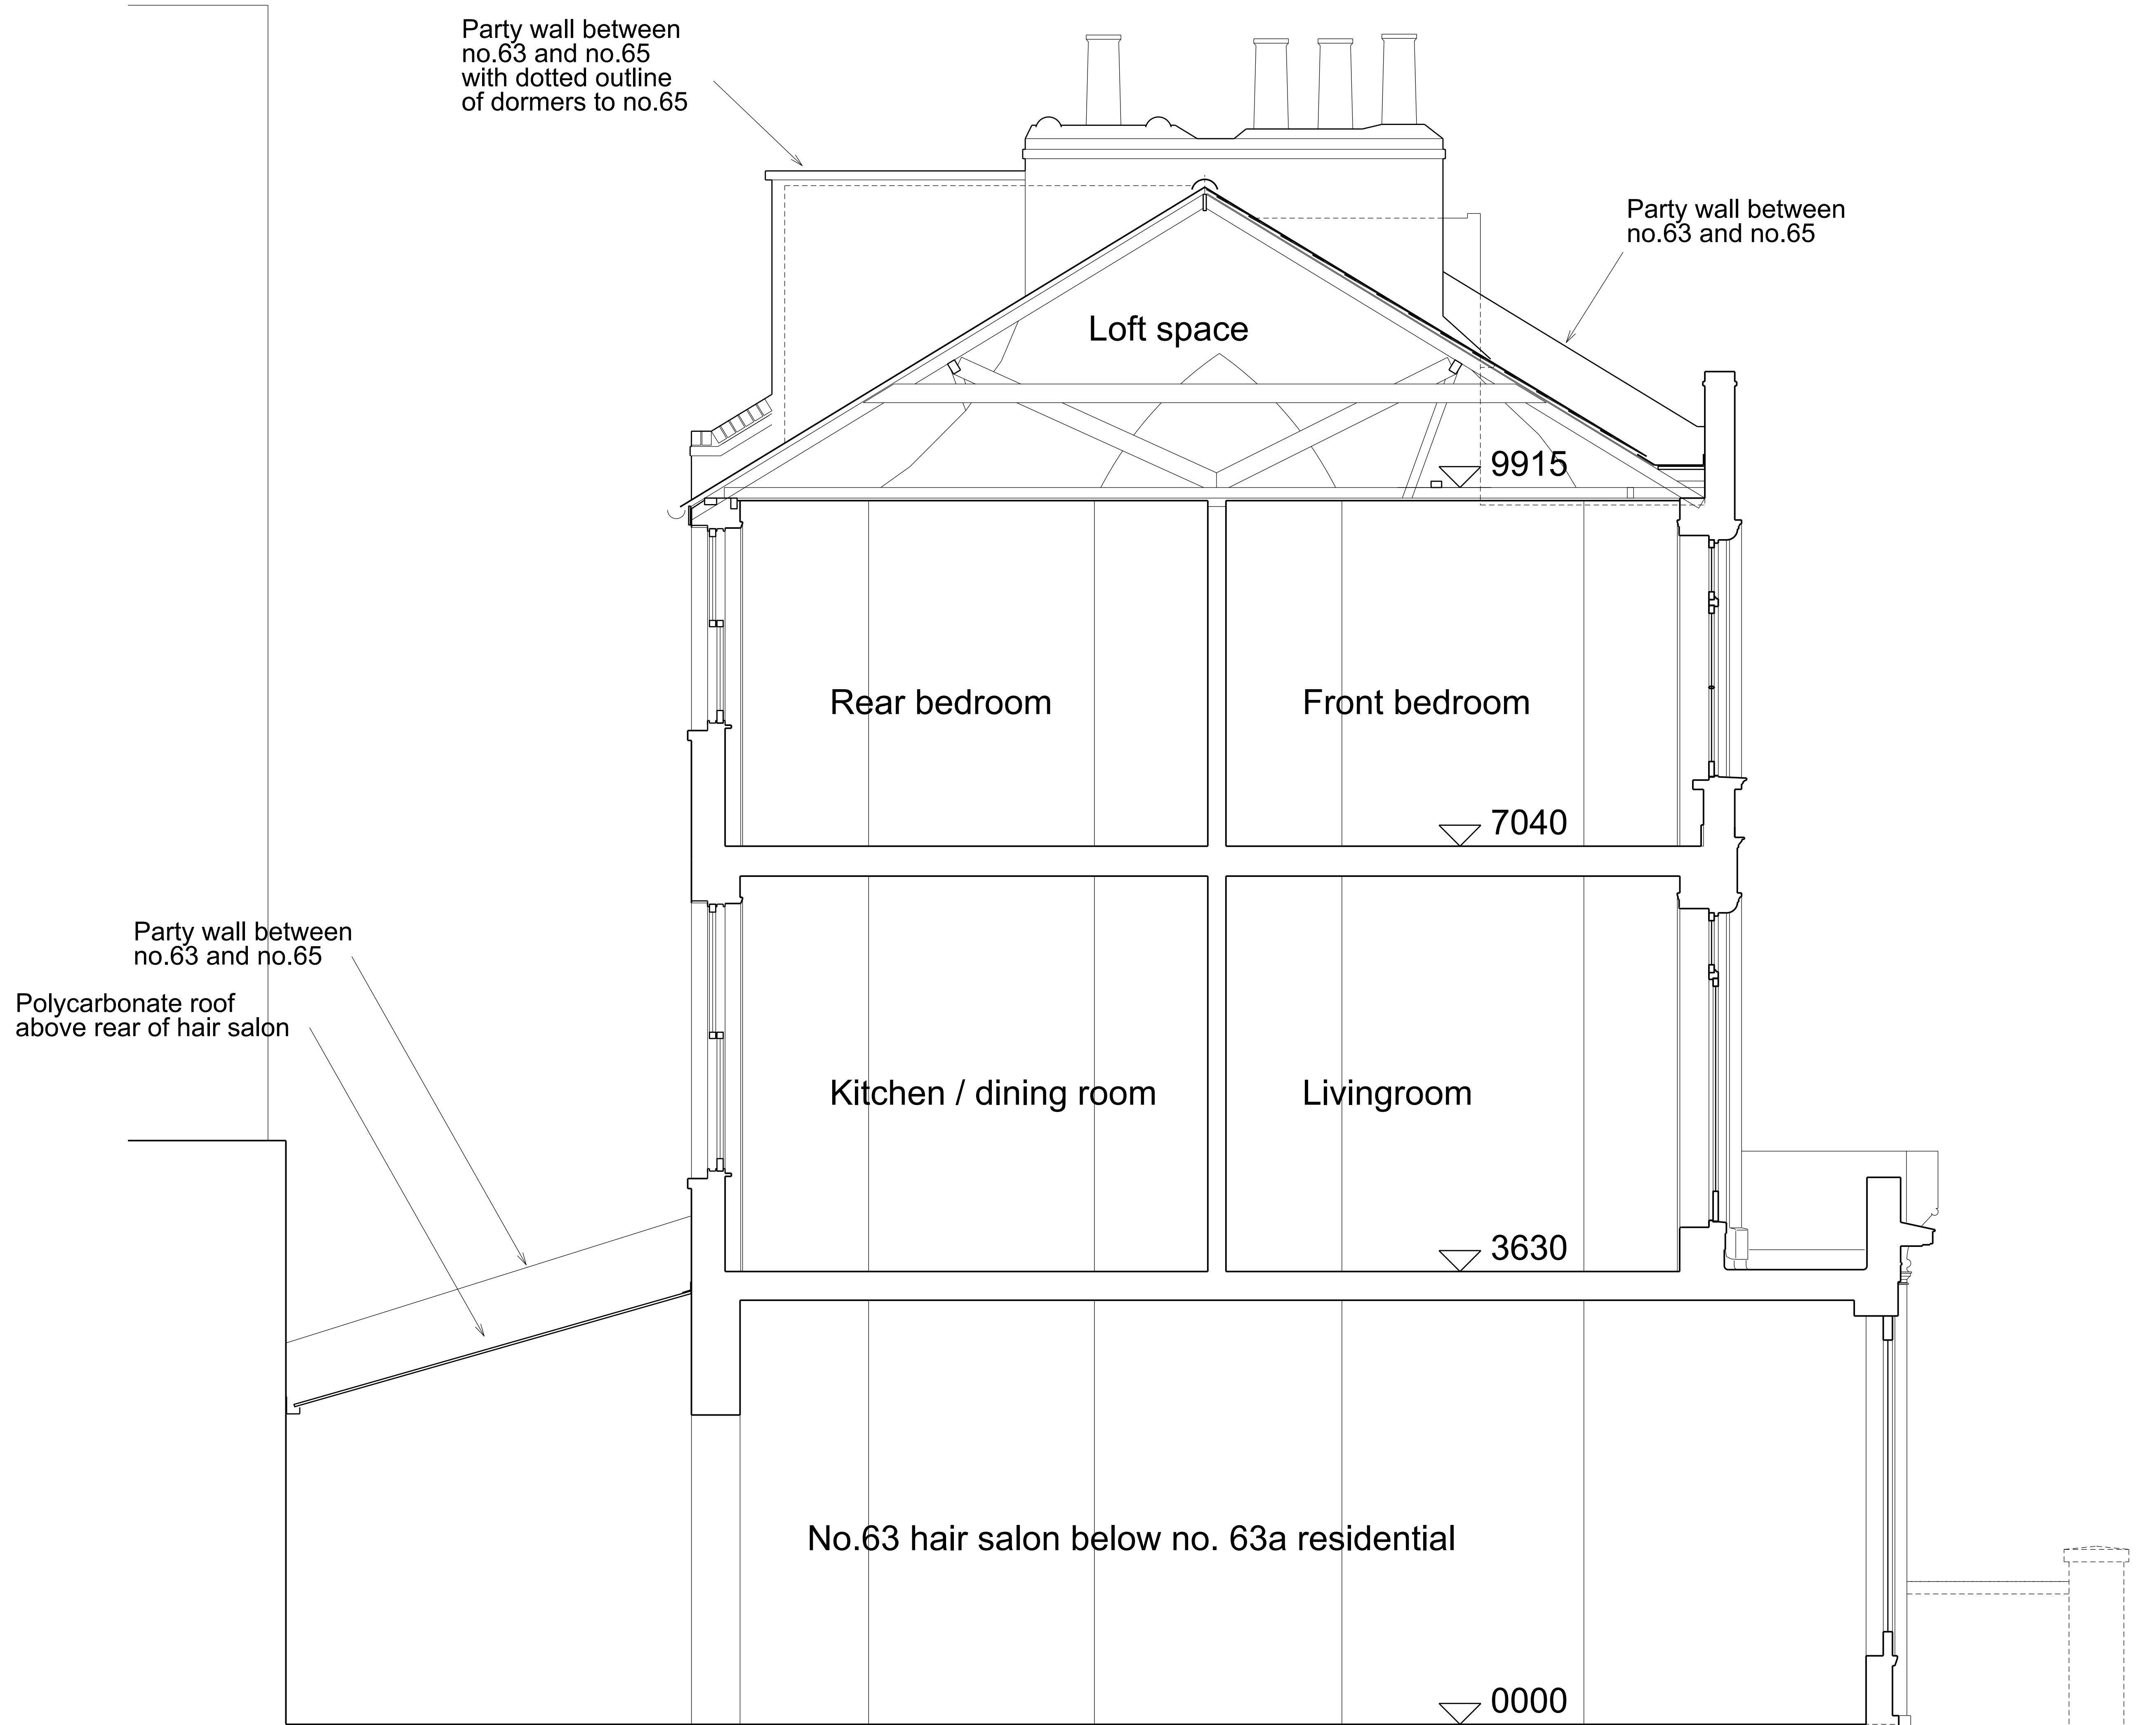


SECTION - AA - EXISTING

Arc Lab Hub		CONTRACT NO. 117_RPR		PLANNING REVISION 00 08/11/2012	
TITLE 63A Regent's Park Road		SECTION AA - EXISTING		REV. 00	
SIZE A1	CAGE CODE	DRAWING NO. 117_021	REVISION DATE 08/11/12	ACT. WT.	SHEET
SCALE 1:25		(1:50 @ A3)			

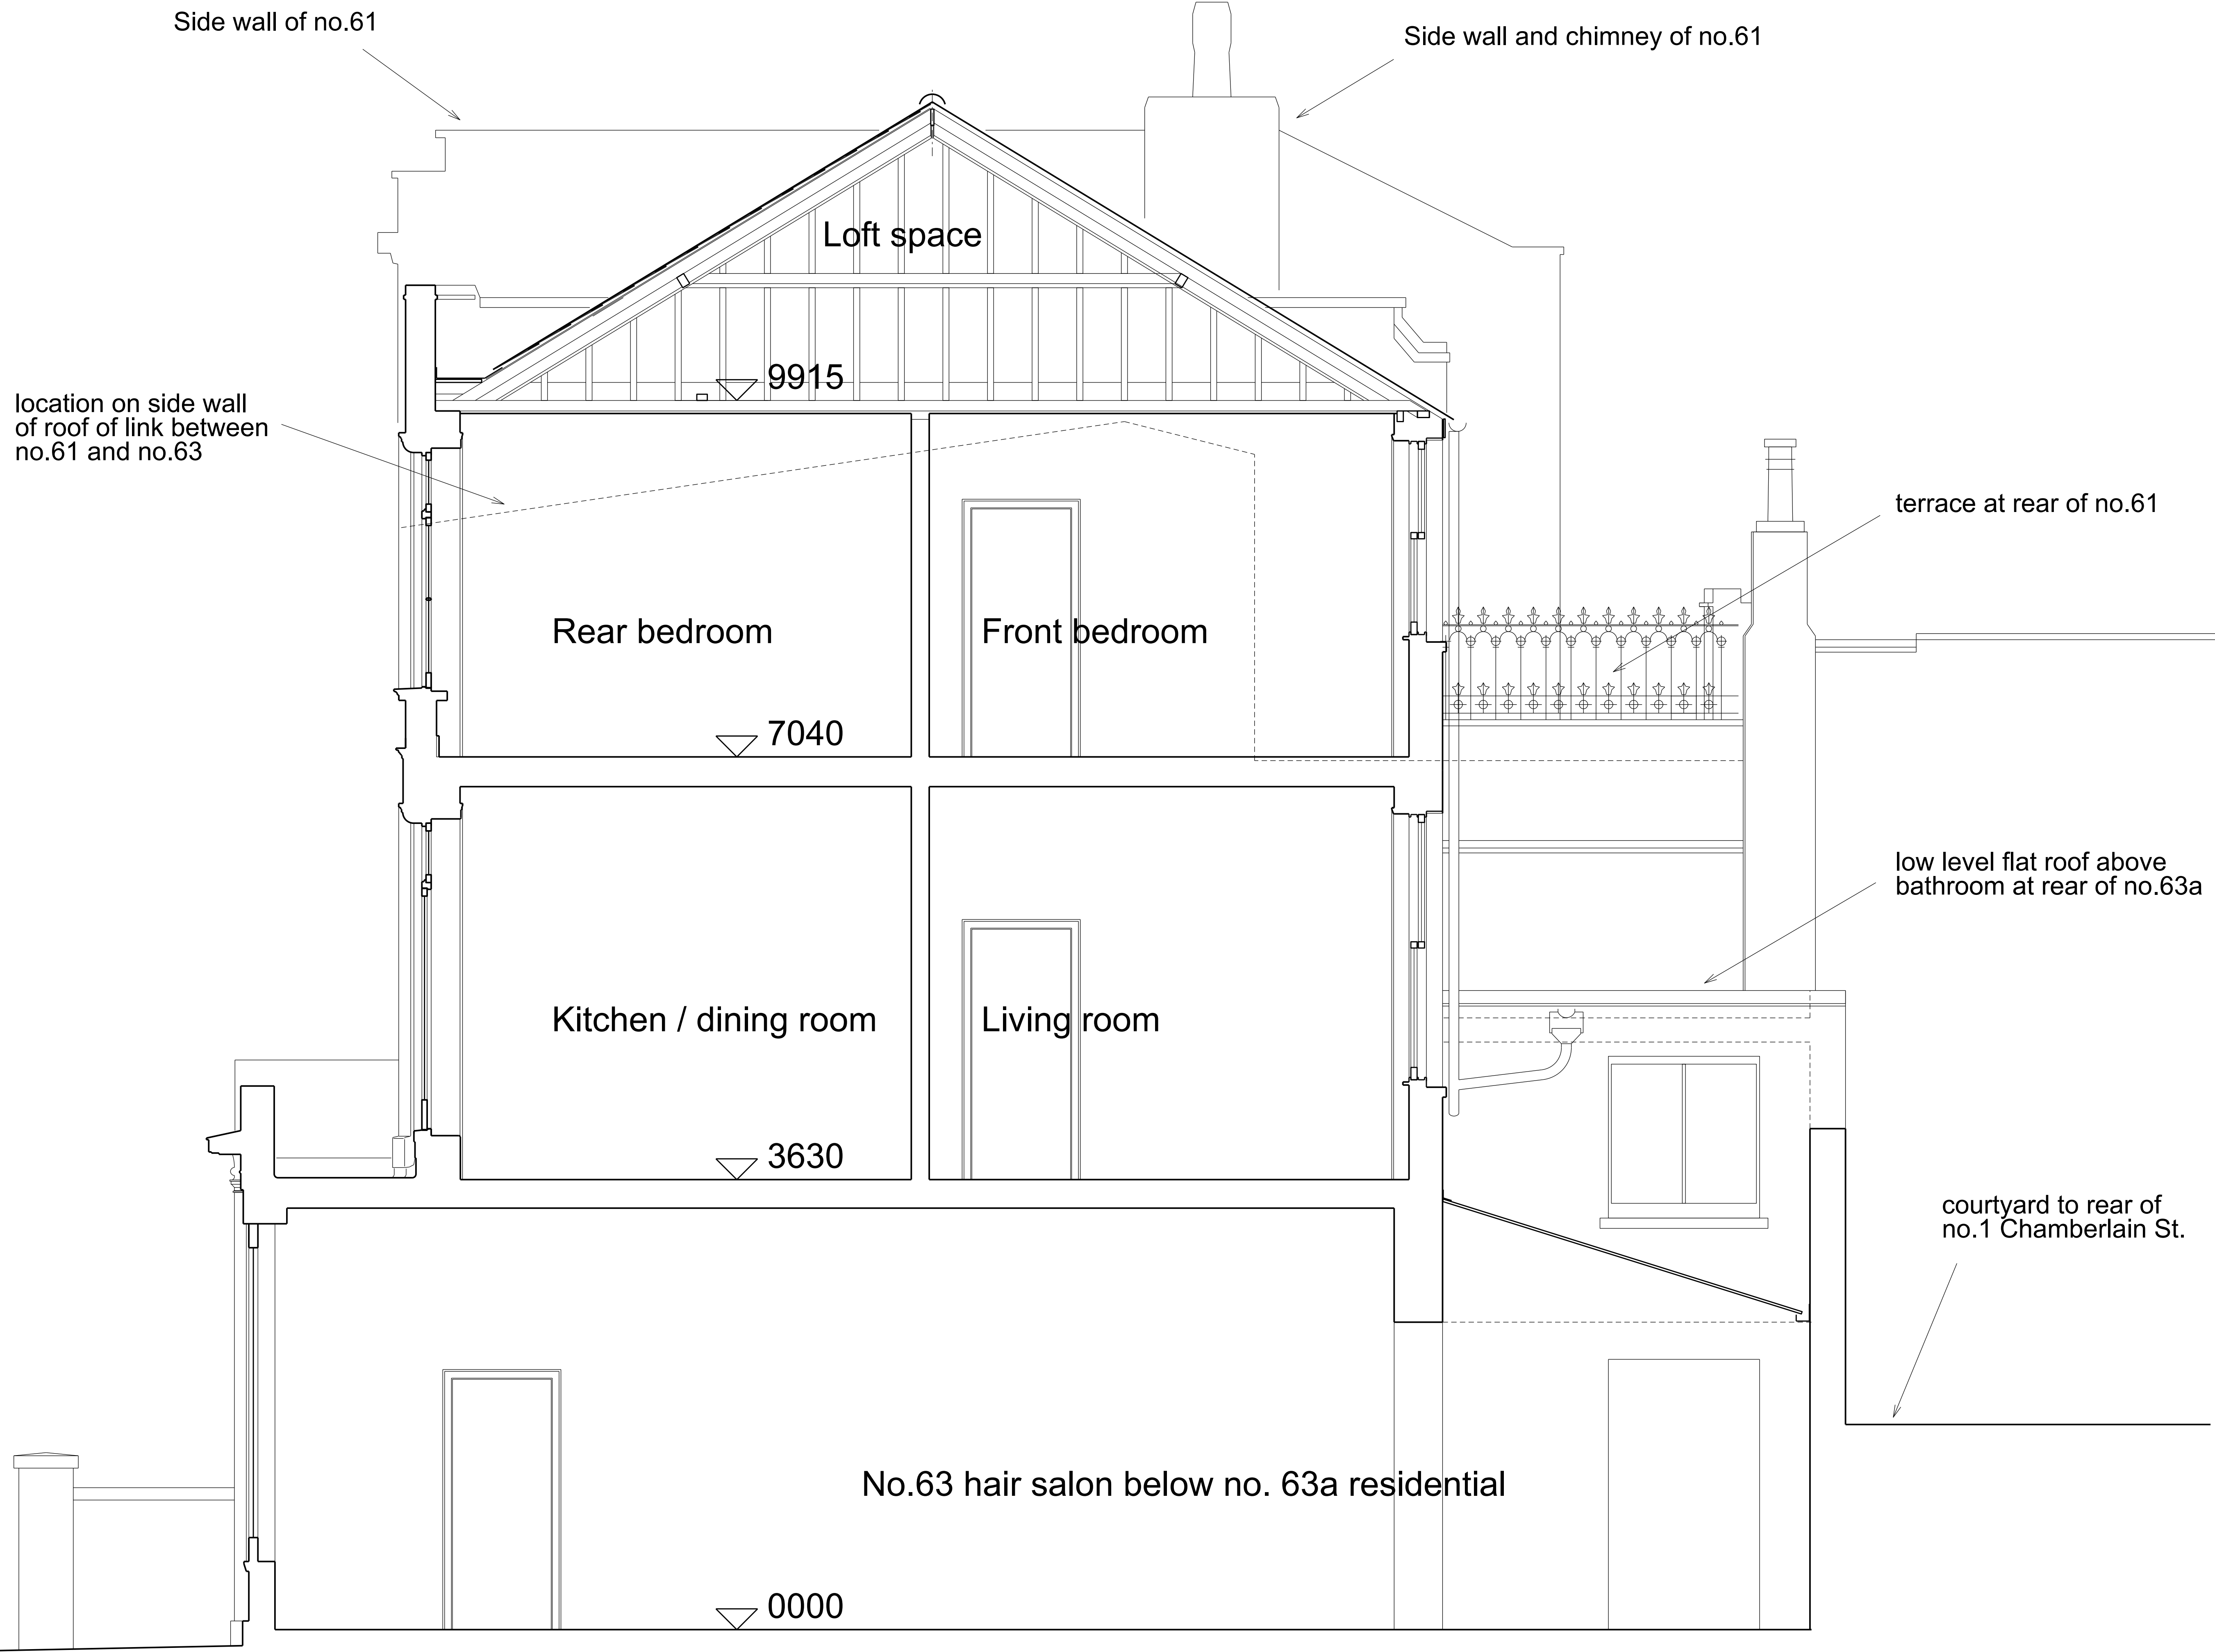


SECTION - BB - EXISTING

Arc Lab Hub		CONTRACT NO. 117_RPR		PLANNING REVISION 00 08/11/2012	
TITLE 63A Regent's Park Road		SECTION BB - EXISTING		REV. 00	
SIZE A1	CAGE CODE	DRAWING NO. 117_022	REVISION DATE 08/11/12	ACT. WT.	SHEET
SCALE 1:25		(1:50 @ A3)			

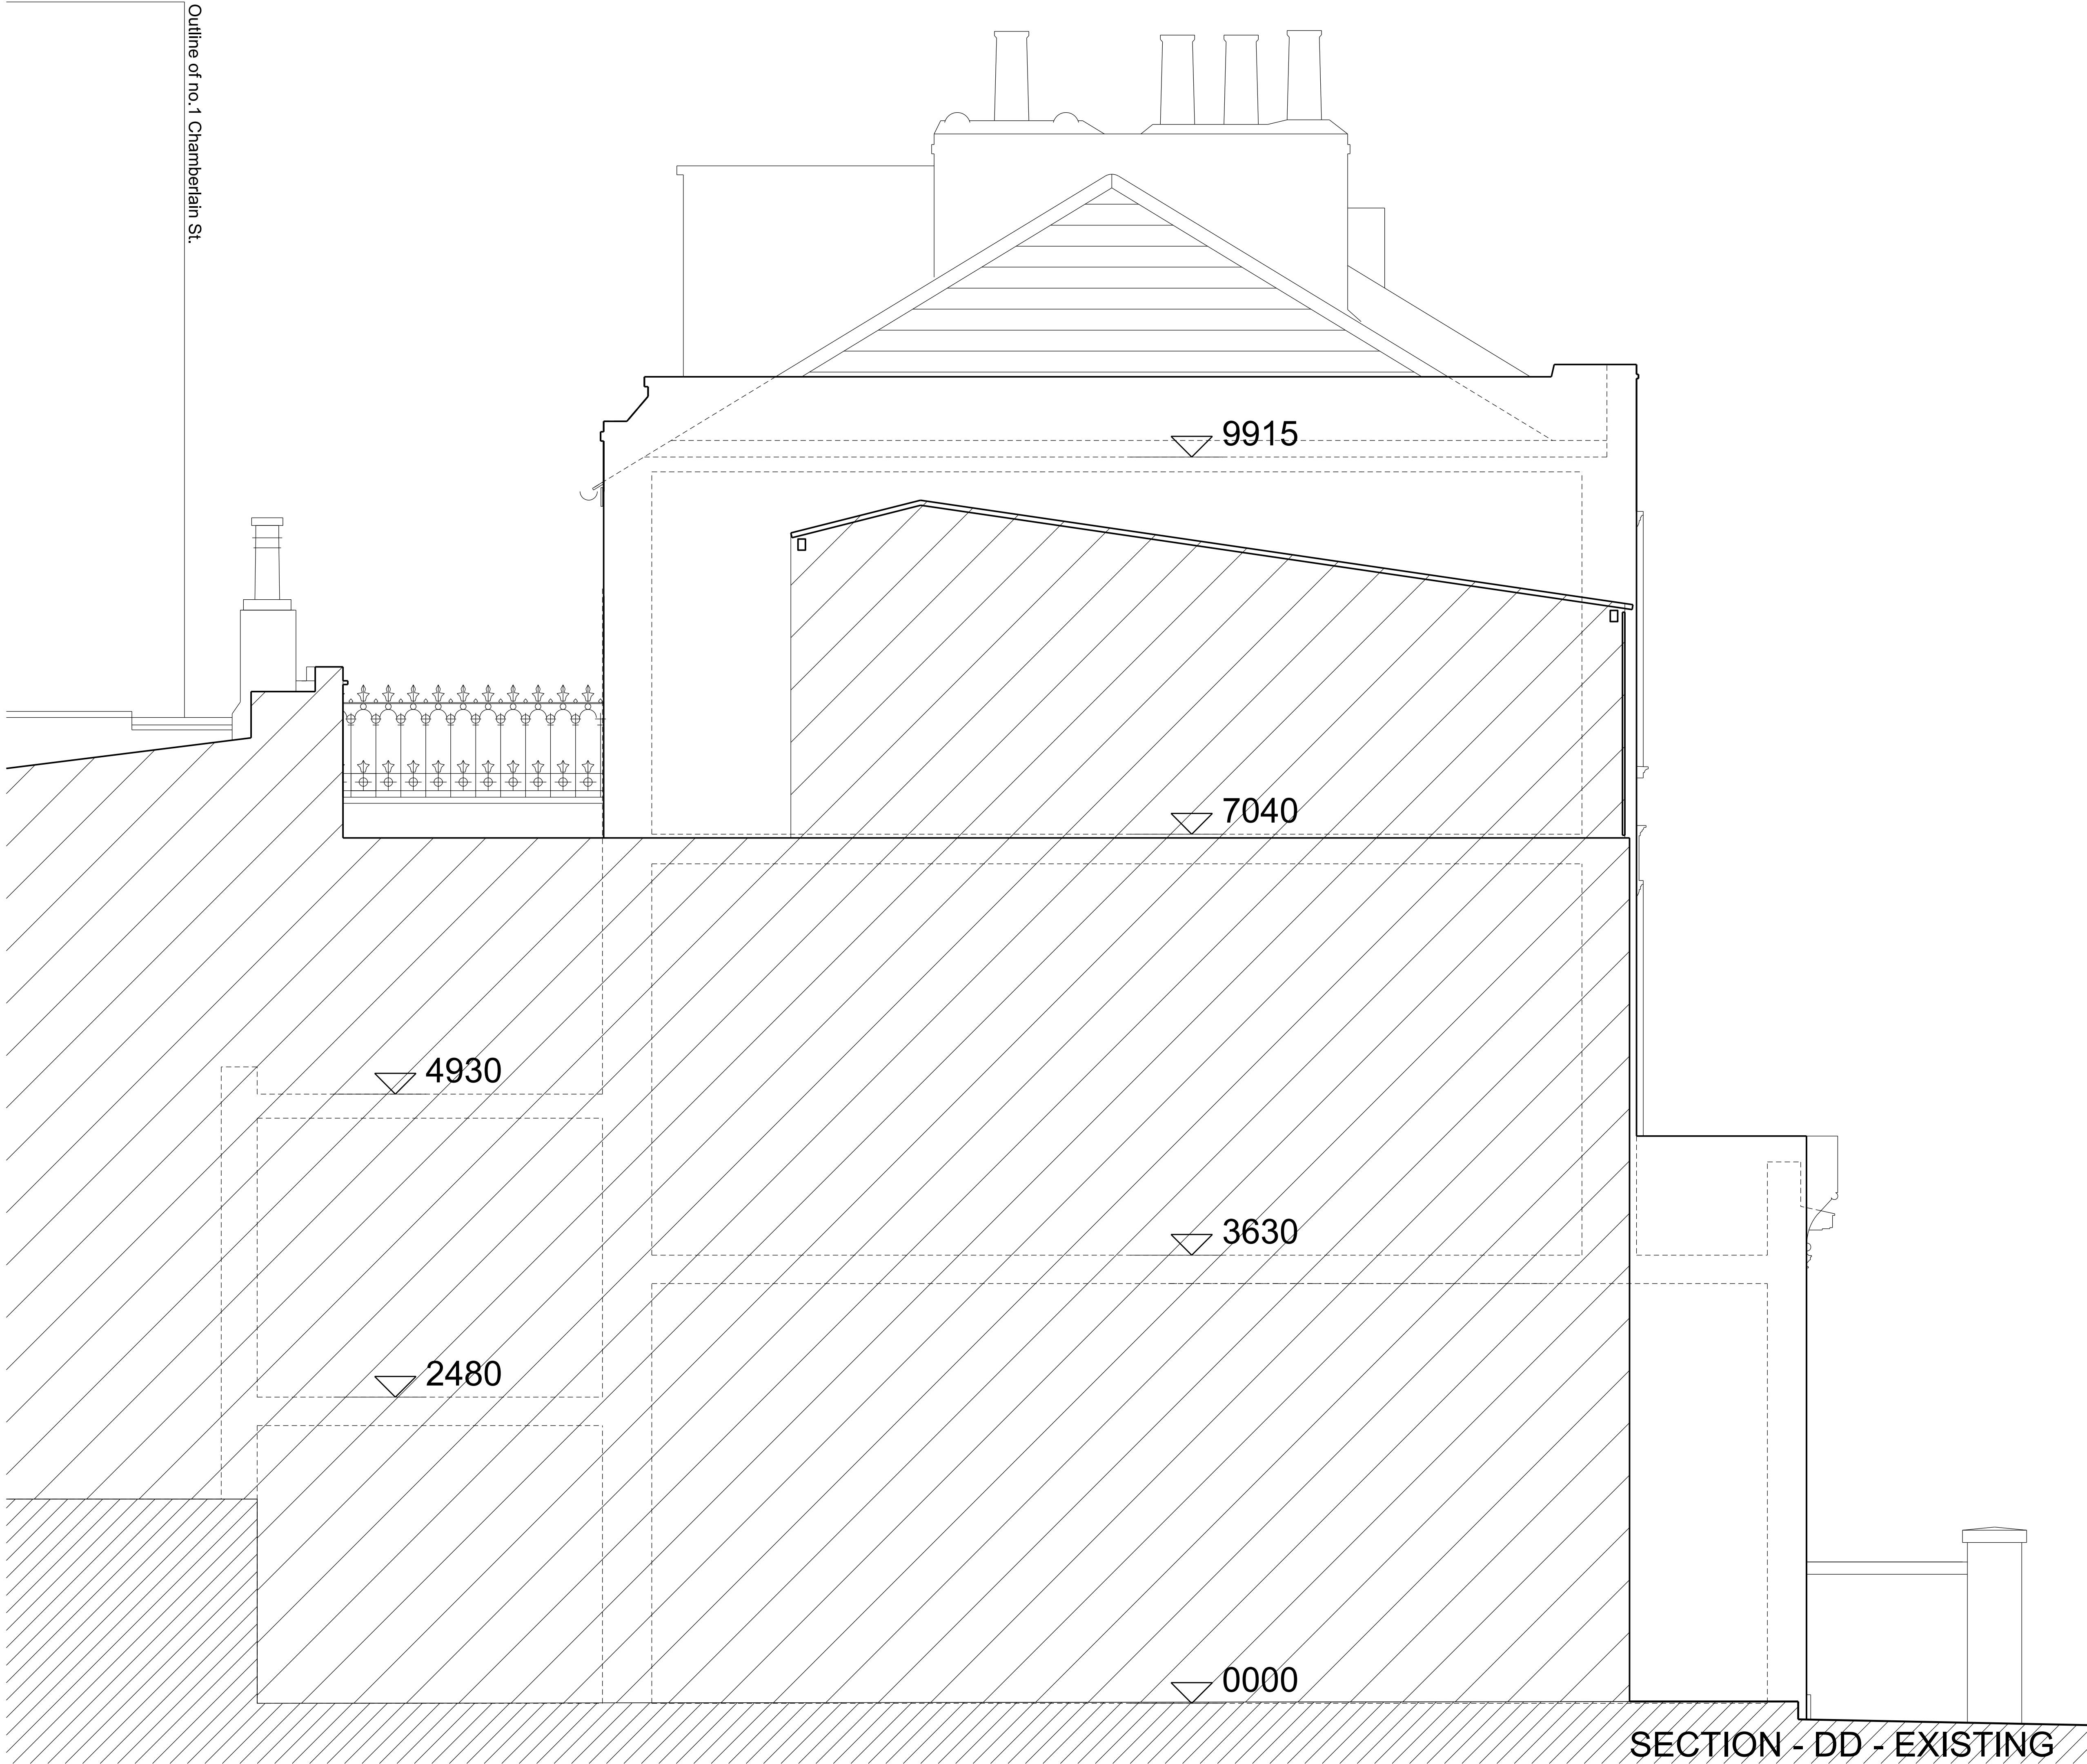


SECTION - DD - EXISTING

Arc Lab Hub		CONTRACT NO. 117_RPR	
TITLE 63A Regent's Park Road		PLANNING REVISION 00	
SECTION DD - EXISTING		08/11/2012	
SIZE A1	CAGE CODE	DRAWING NO. 117_024	REV. 00
SCALE 1:25	(1:50 @ A3)	CALC. WT	SHEET

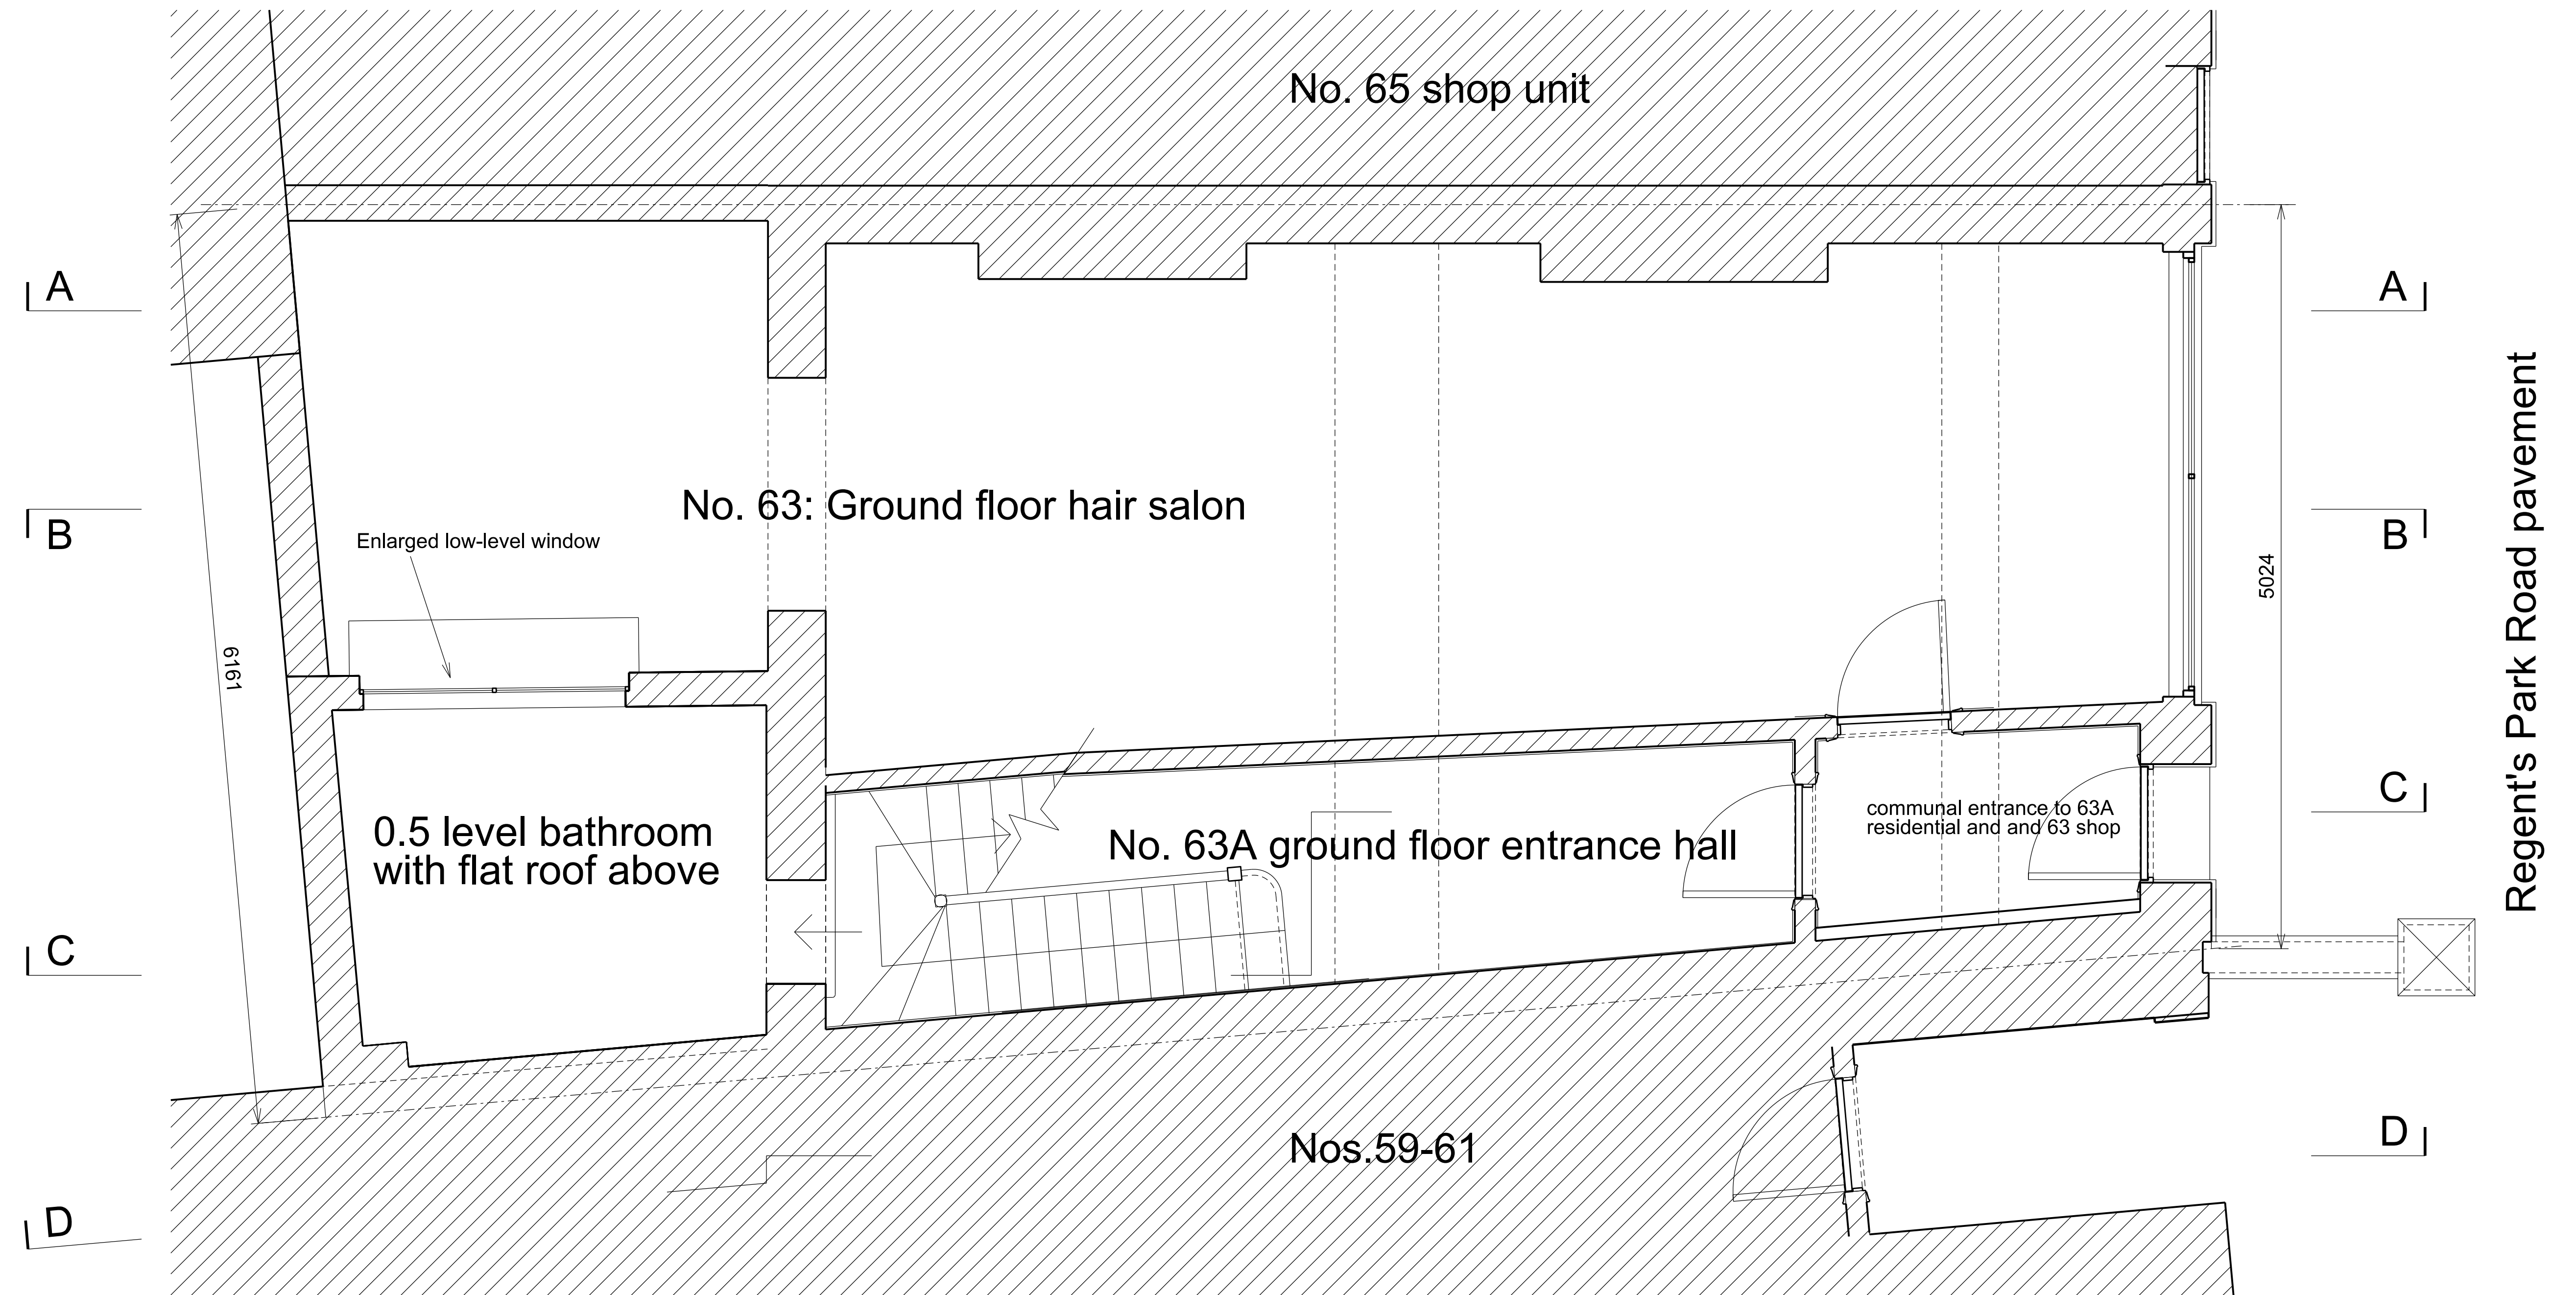


PLAN GND FLOOR - PROPOSED

Arc Lab Hub					CONTRACT NO.
TITLE 63A Regent's Park Road					117_RPR
PLAN GND FLOOR - PROPOSED					PLANNING REVISION 00
SIZE	CAGE CODE	DRAWING NO.	REVISION DATE	REV.	08/11/2012
A1		117_101	08/11/12	00	
SCALE	1:25	(1:50 @ A3)	CALC. WT	ACT. WT	SHEET

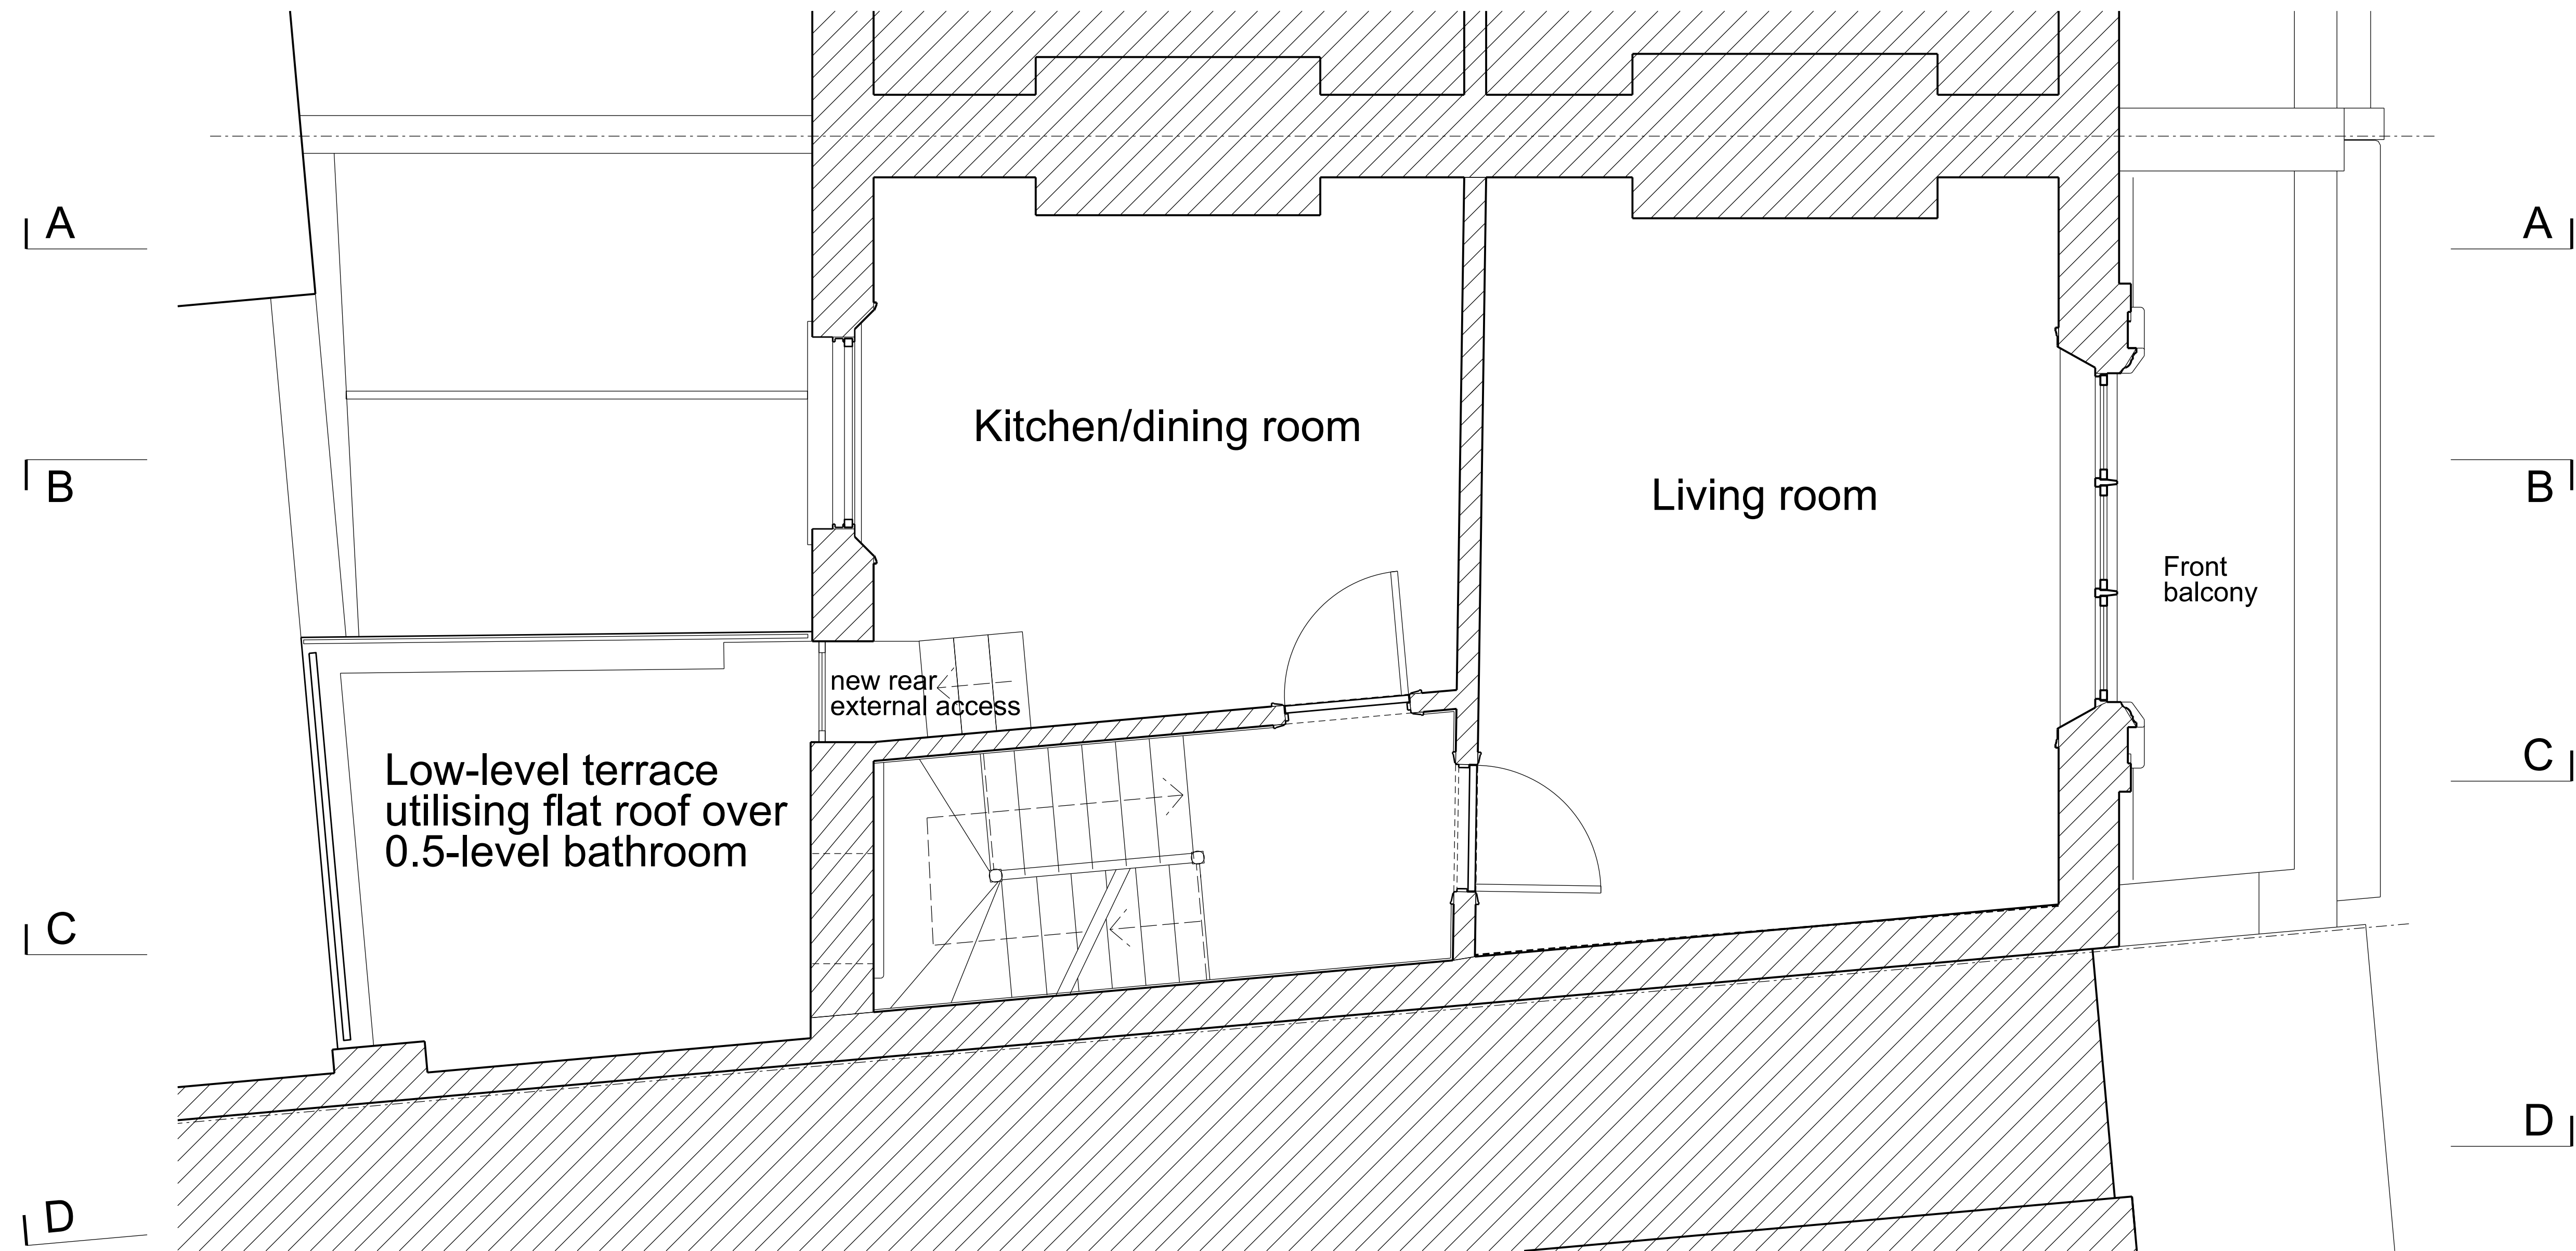


PLAN 1ST FLOOR - PROPOSED

Arc Lab Hub					CONTRACT NO.
63A Regent's Park Road					117_RPR
PLAN 1ST FLOOR - PROPOSED					PLANNING REVISION 00 08/11/2012
SIZE	CAGE CODE	DRAWING NO.	REVISION DATE	REV.	
A1		117_102	08/11/12	00	
SCALE	1:25	(1:50 @ A3)	CALC. WT	ACT. WT	SHEET

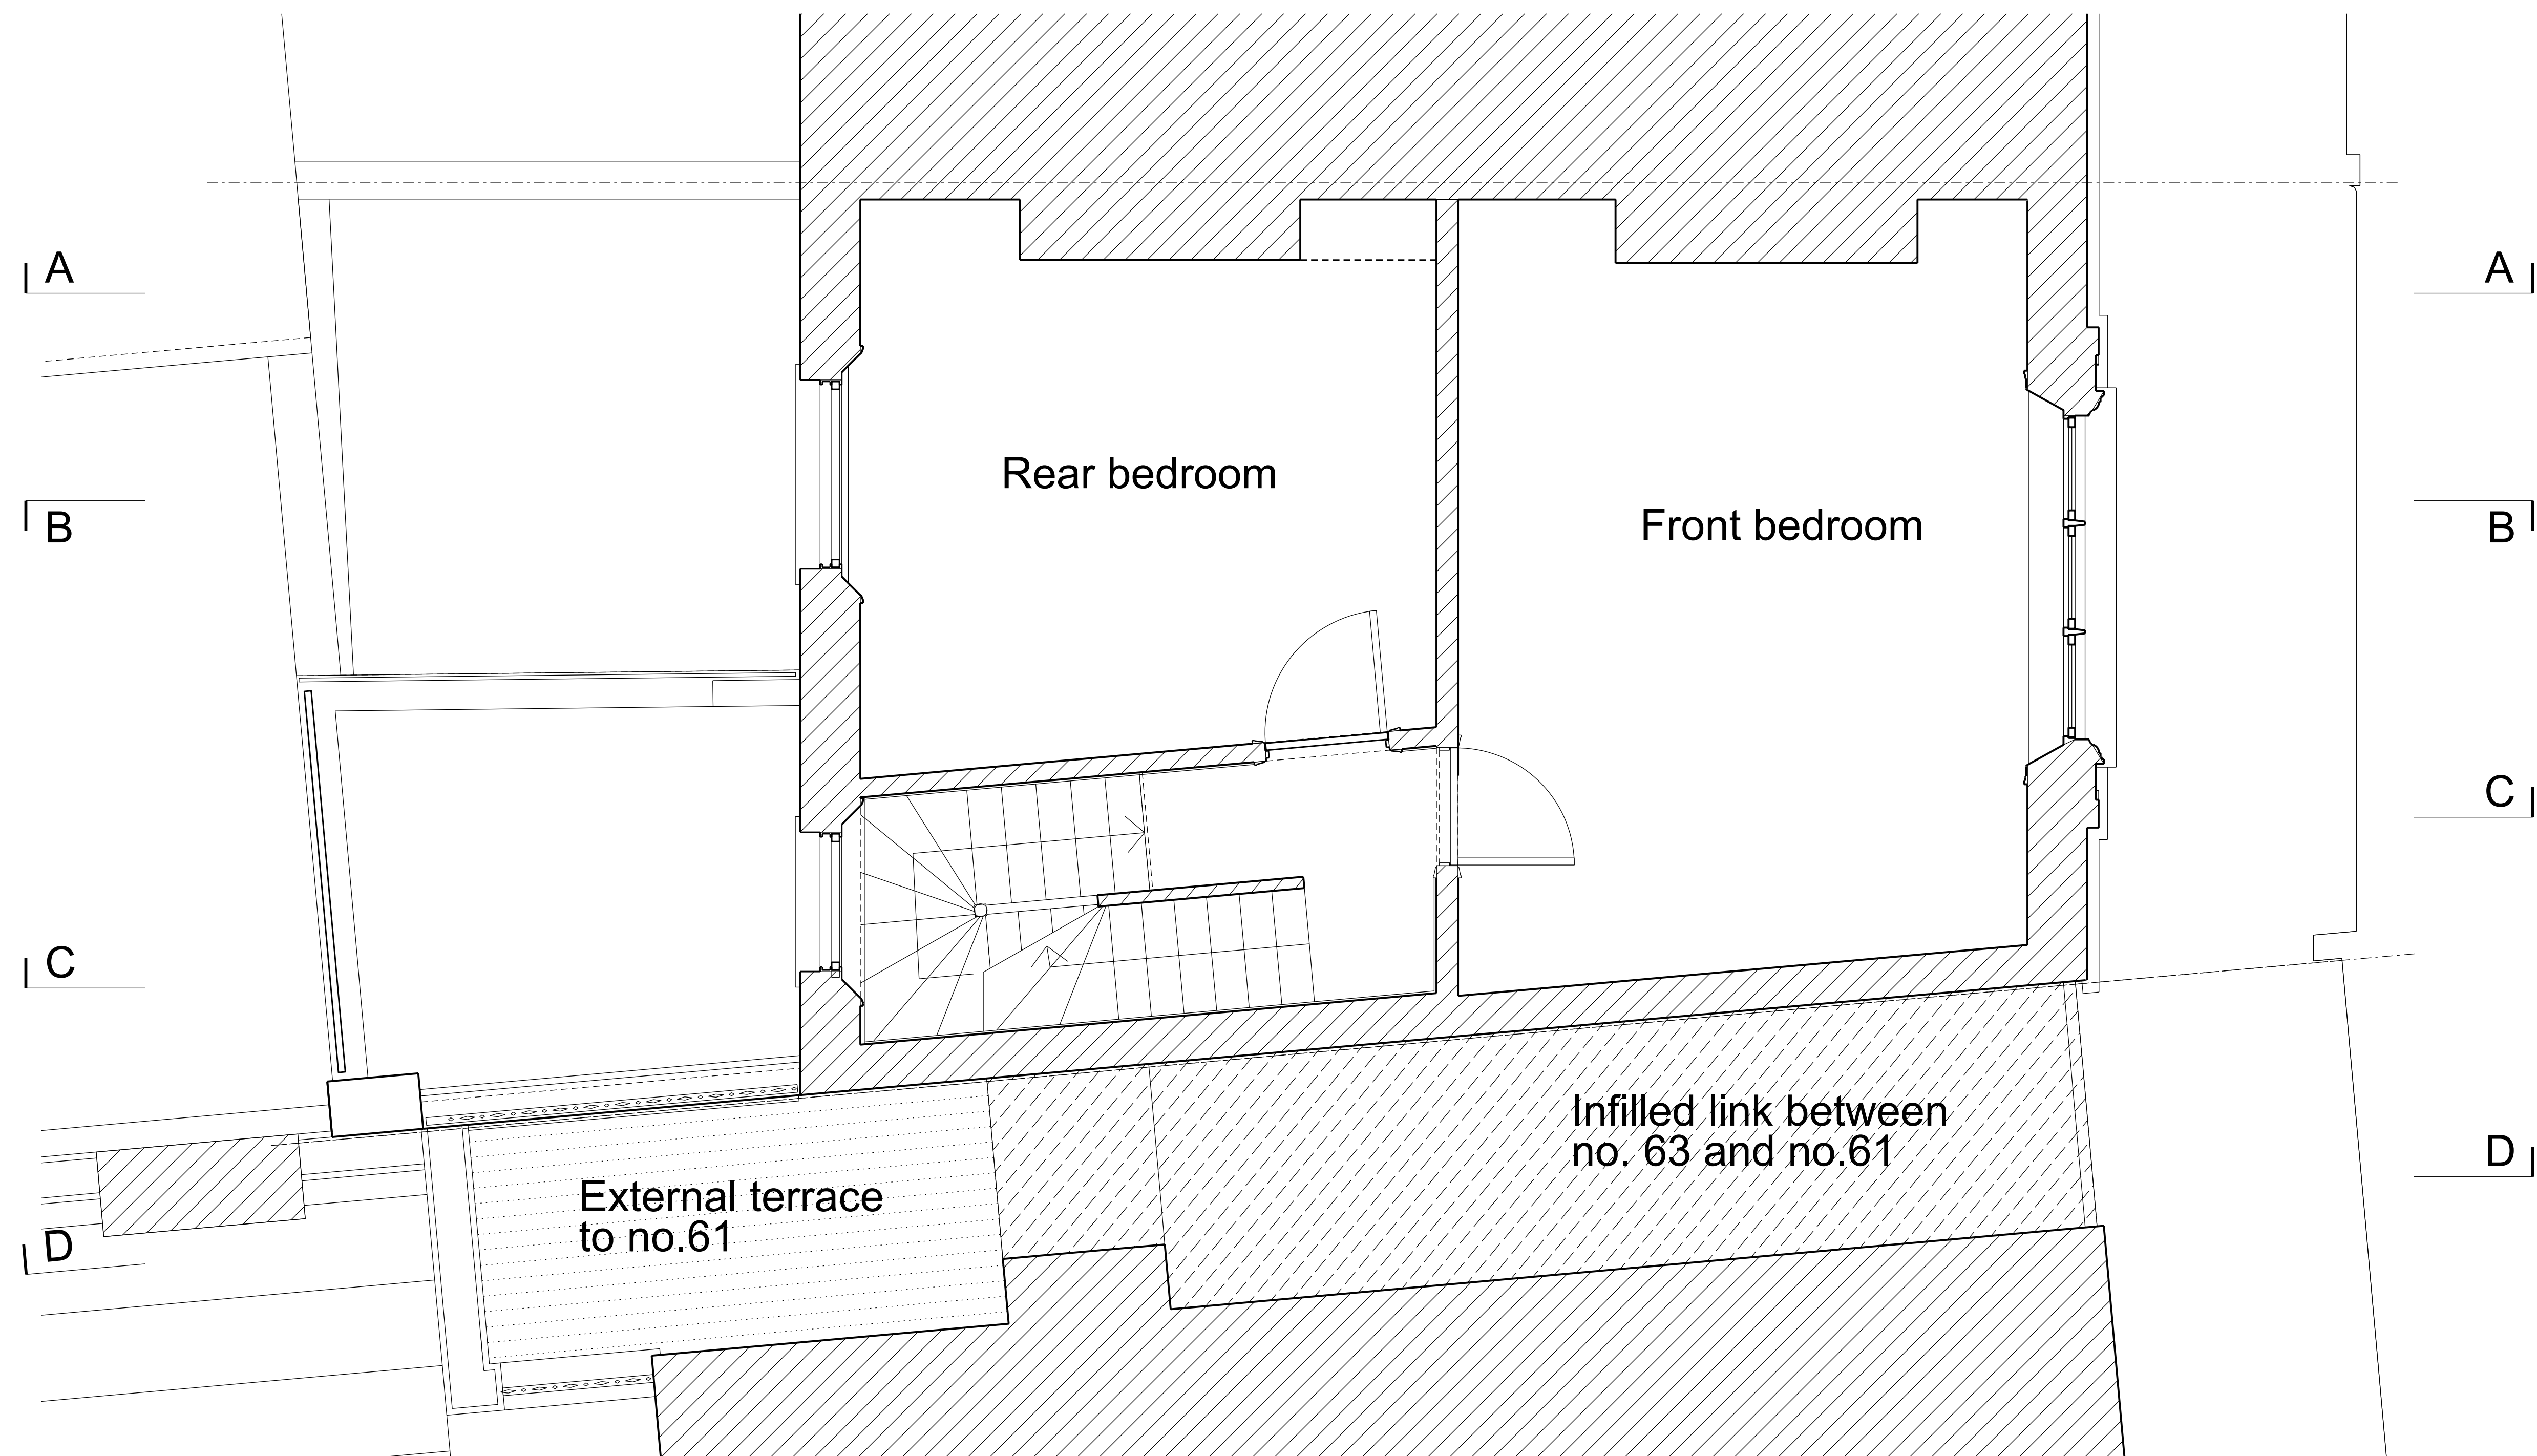

PLAN 2ND FLOOR - PROPOSED

Arc Lab Hub					CONTRACT NO.
63A Regent's Park Road					117_RPR
PLAN 2ND FLOOR - PROPOSED					PLANNING REVISION 00 08/11/2012
SIZE A1	CAGE CODE	DRAWING NO. 117_103	REVISION DATE 08/11/12	REV. 00	
SCALE 1:25	(1:50 @ A3)	CALC. WT	ACT. WT	SHEET	

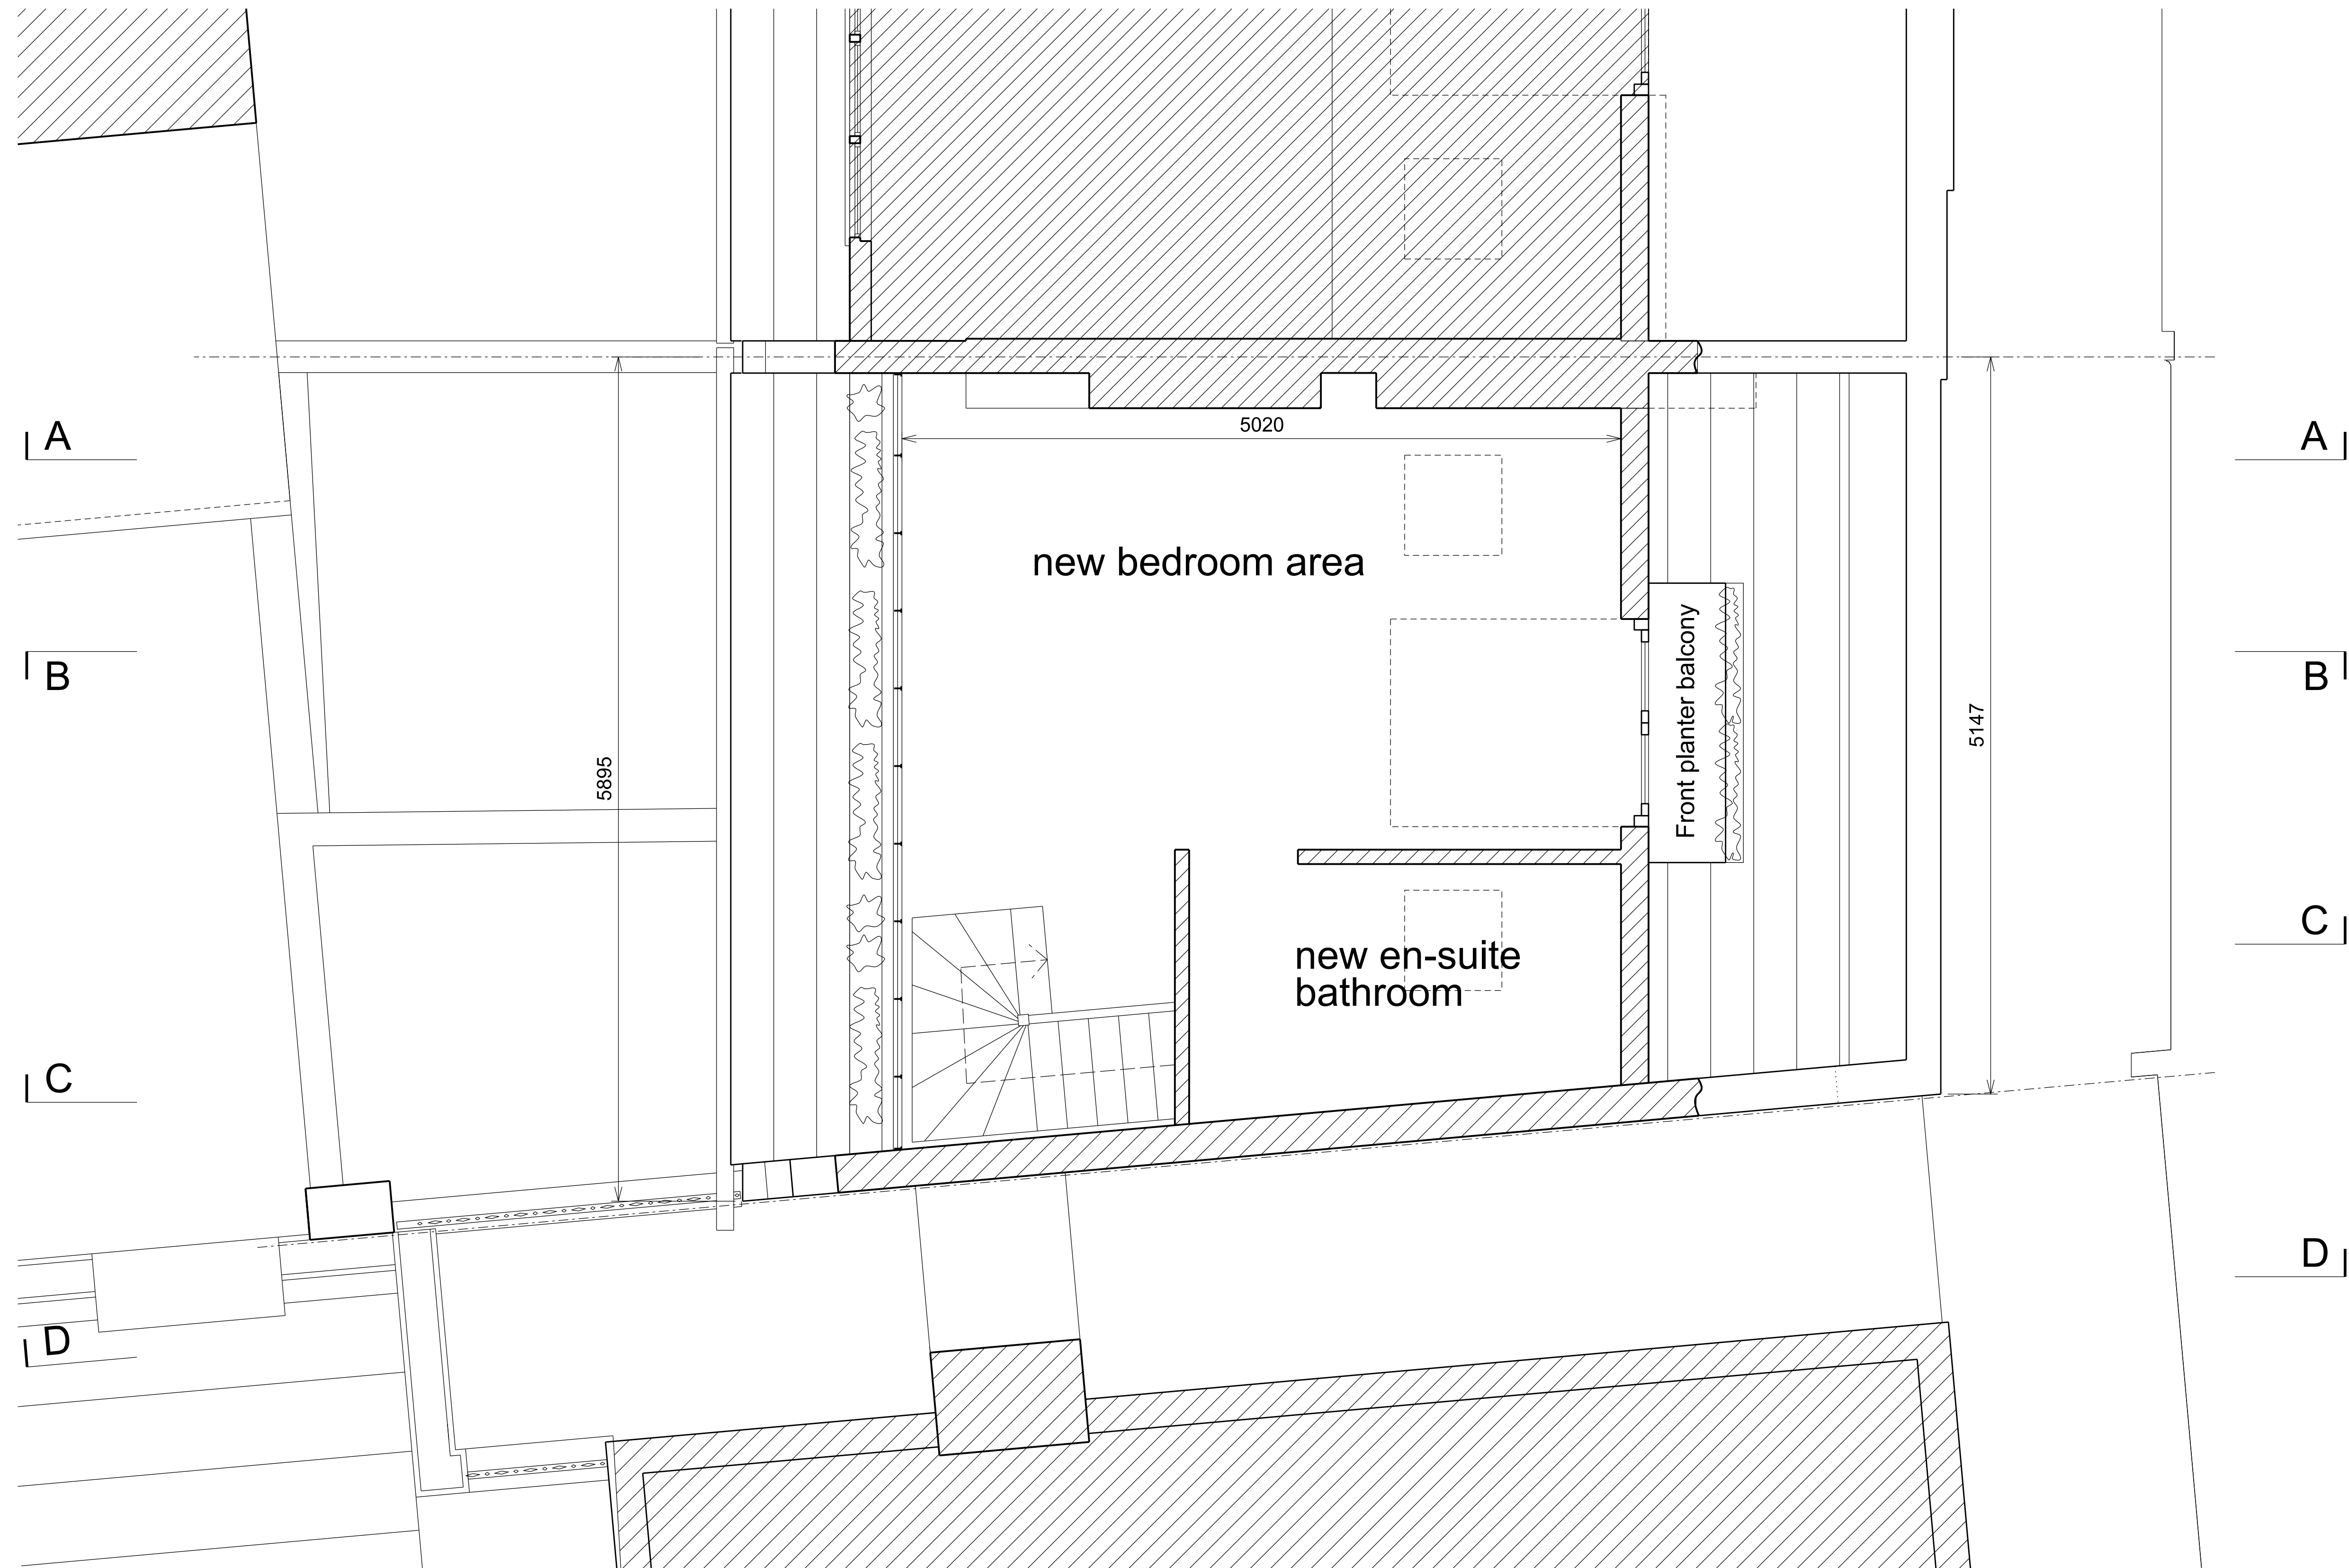

PLAN 3RD (TOP) FLOOR - PROPOSED

Arc Lab Hub					CONTRACT NO. 117_RPR	
TITLE 63A Regent's Park Road PLAN 3RD (TOP) FLOOR - PROPOSED					PLANNING REVISION 00 08/11/2012	
SIZE A1	CAGE CODE	DRAWING NO. 117_104	REVISION DATE 08/11/12	REV. 00		
SCALE 1:25	(1:50 @ A3)	CALC. WT	ACT. WT	SHEET		



PLAN ROOF - PROPOSED

Arc Lab Hub					CONTRACT NO. 117_RPR	
TITLE 63A Regent's Park Road PLAN ROOF - PROPOSED					PLANNING REVISION 00 08/11/2012	
SIZE A1	CAGE CODE	DRAWING NO. 117_105	REVISION DATE 08/11/12	REV. 00		
SCALE 1:25	(1:50 @ A3)	CALC.WT	ACT.WT	SHEET		




ELEVATION - FRONT - PROPOSED


Arc Lab Hub		CONTRACT NO. 117_RPR	
TITLE 63A Regent's Park Road		PLANNING REVISION 00	
ELEVATION FRONT - PROPOSED		08/11/2012	
SIZE A1	CAGE CODE	DRAWING NO. 117_111	REVISION DATE 08/11/12
SCALE 1:25	(1:50 @ A3)	CALC. WT	ACT. WT
		SHEET	
		REV. 00	




Arc Lab Hub		CONTRACT NO. 117_RPR		PLANNING REVISION 00 08/11/2012	
TITLE 63A Regent's Park Road		ELEVATION REAR - PROPOSED		REV. 00	
SIZE A1	CAGE CODE	DRAWING NO. 117_112	REVISION DATE 08/11/12	ACT. WT.	SHEET
SCALE 1:25		(1:50 @ A3)			

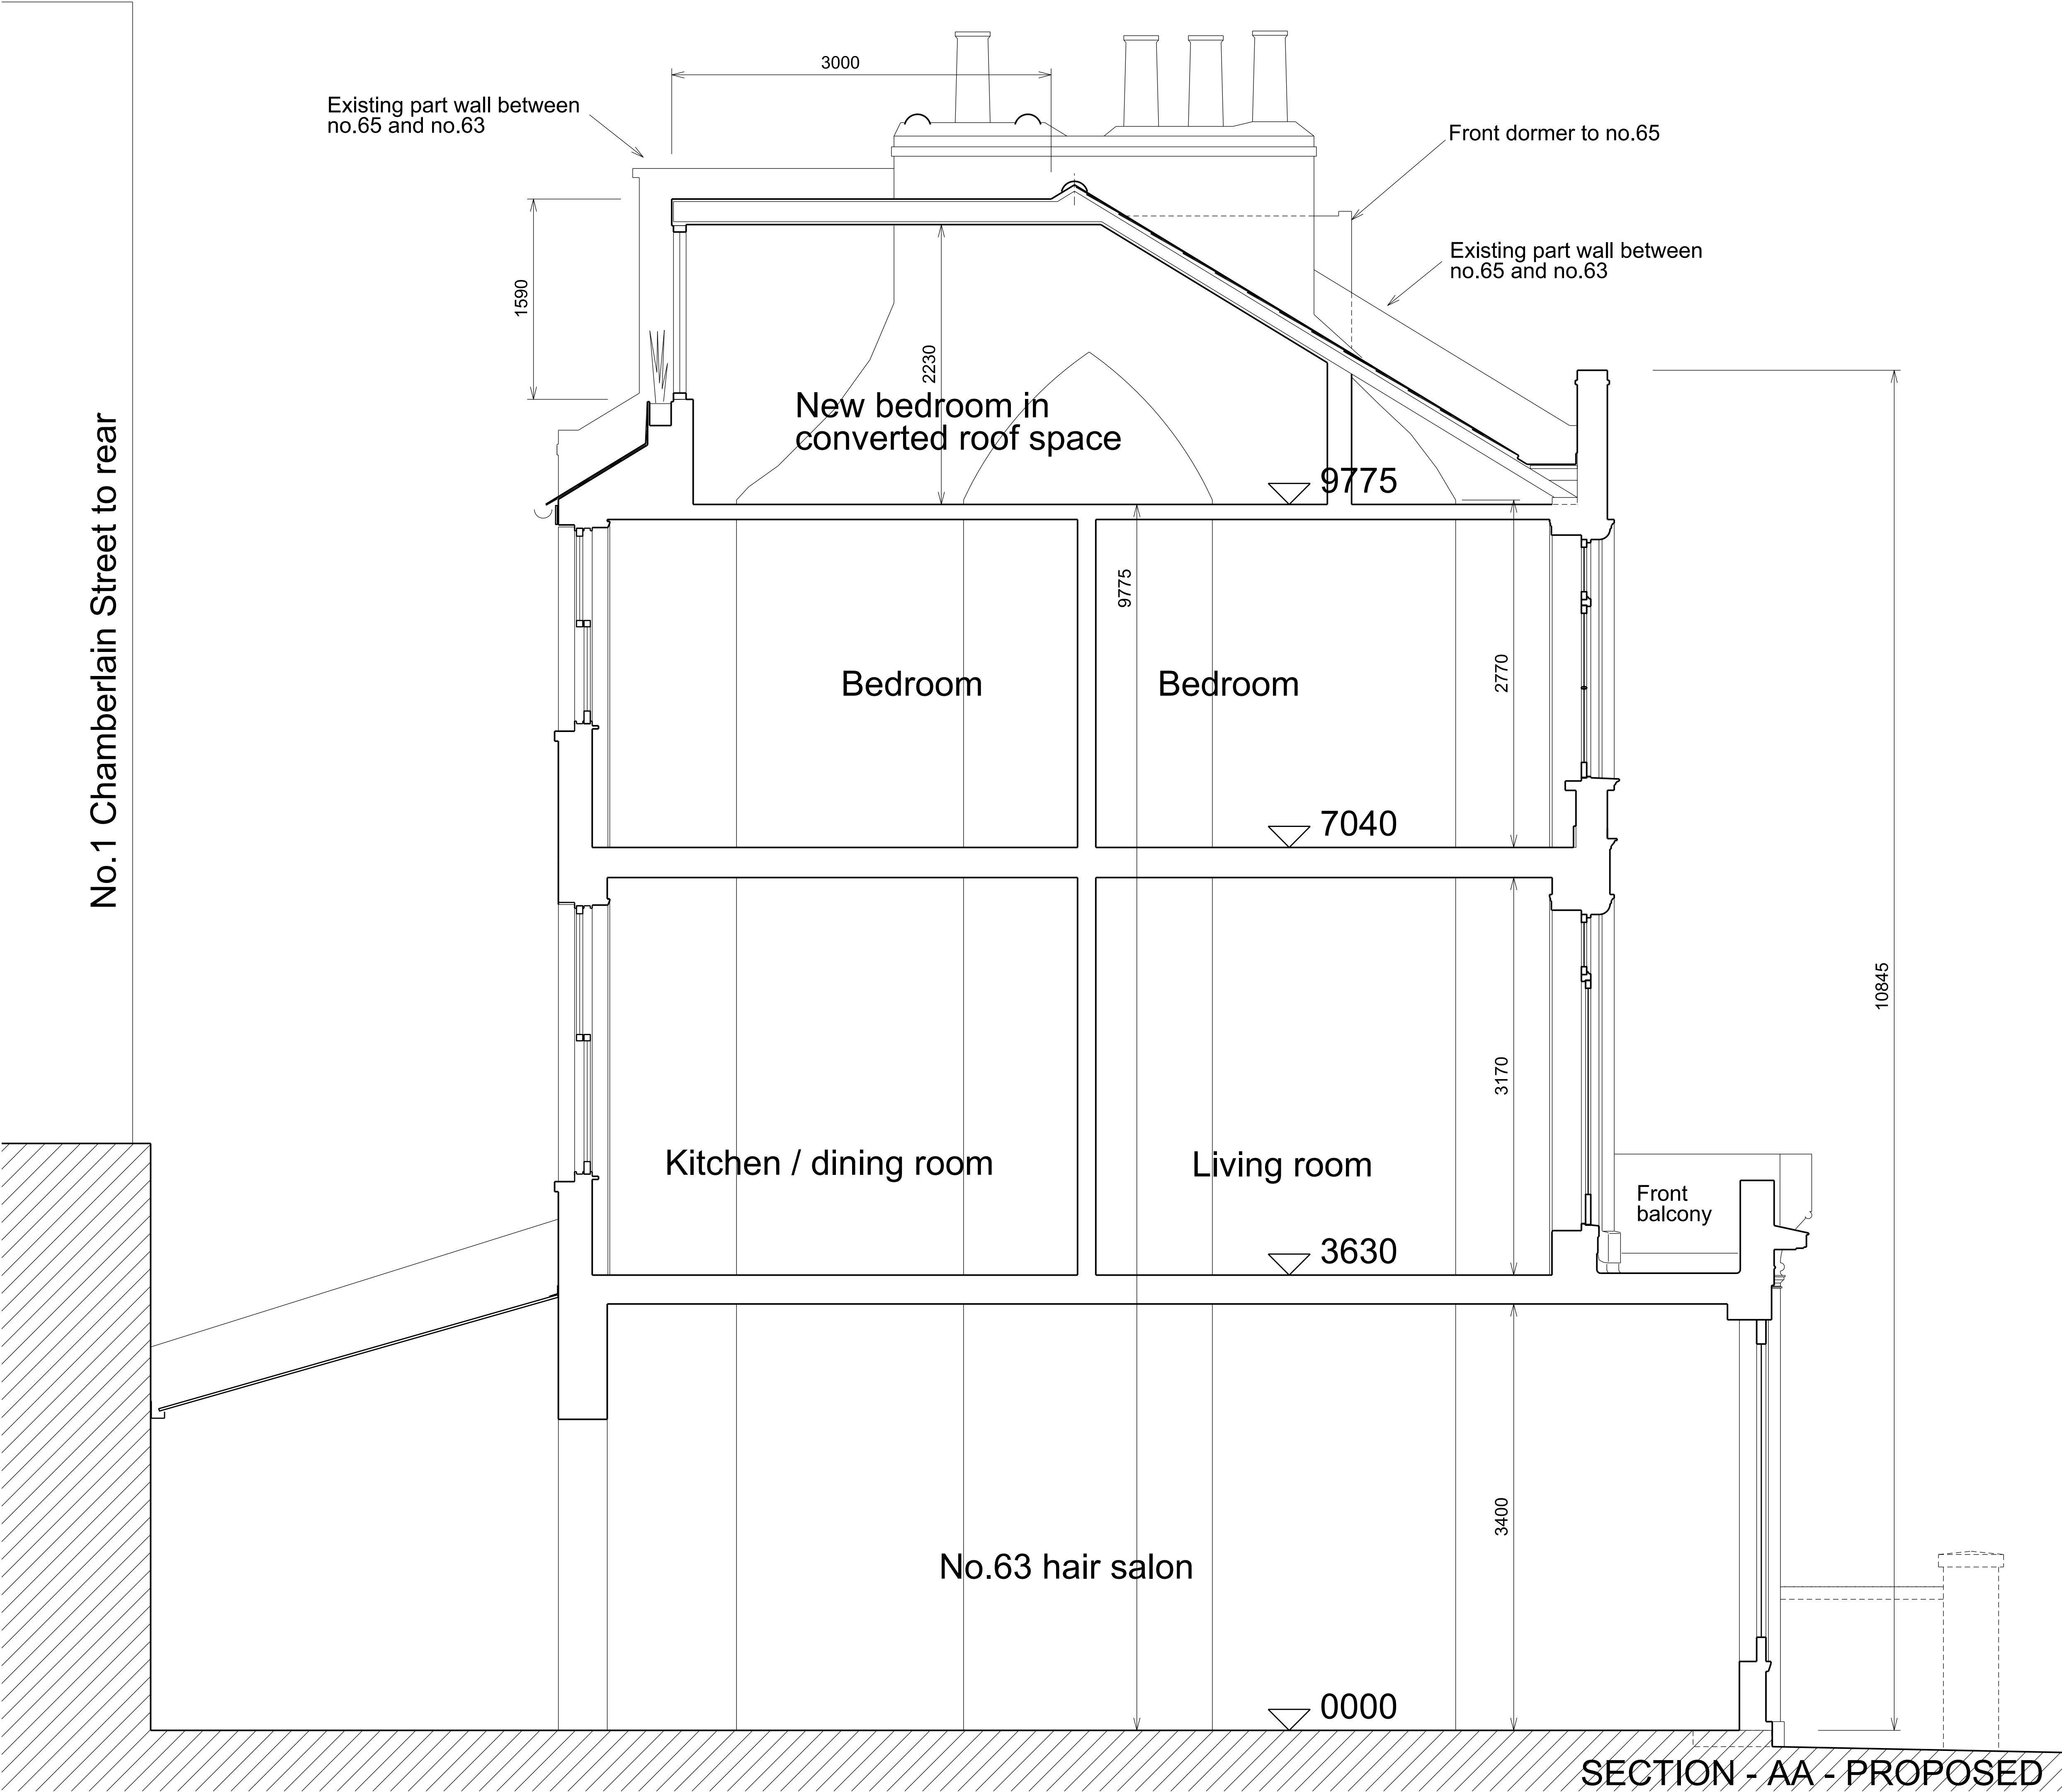

Arc Lab Hub		CONTRACT NO. 117_RPR		PLANNING REVISION 00 08/11/2012	
TITLE 63A Regent's Park Road		SECTION AA - PROPOSED		REV. 00	
SIZE A1	CAGE CODE	DRAWING NO. 117_121	REVISION DATE 08/11/12	REV. 00	
SCALE 1:25	(1:50 @ A3)	CALC. WT	ACT. WT	SHEET	

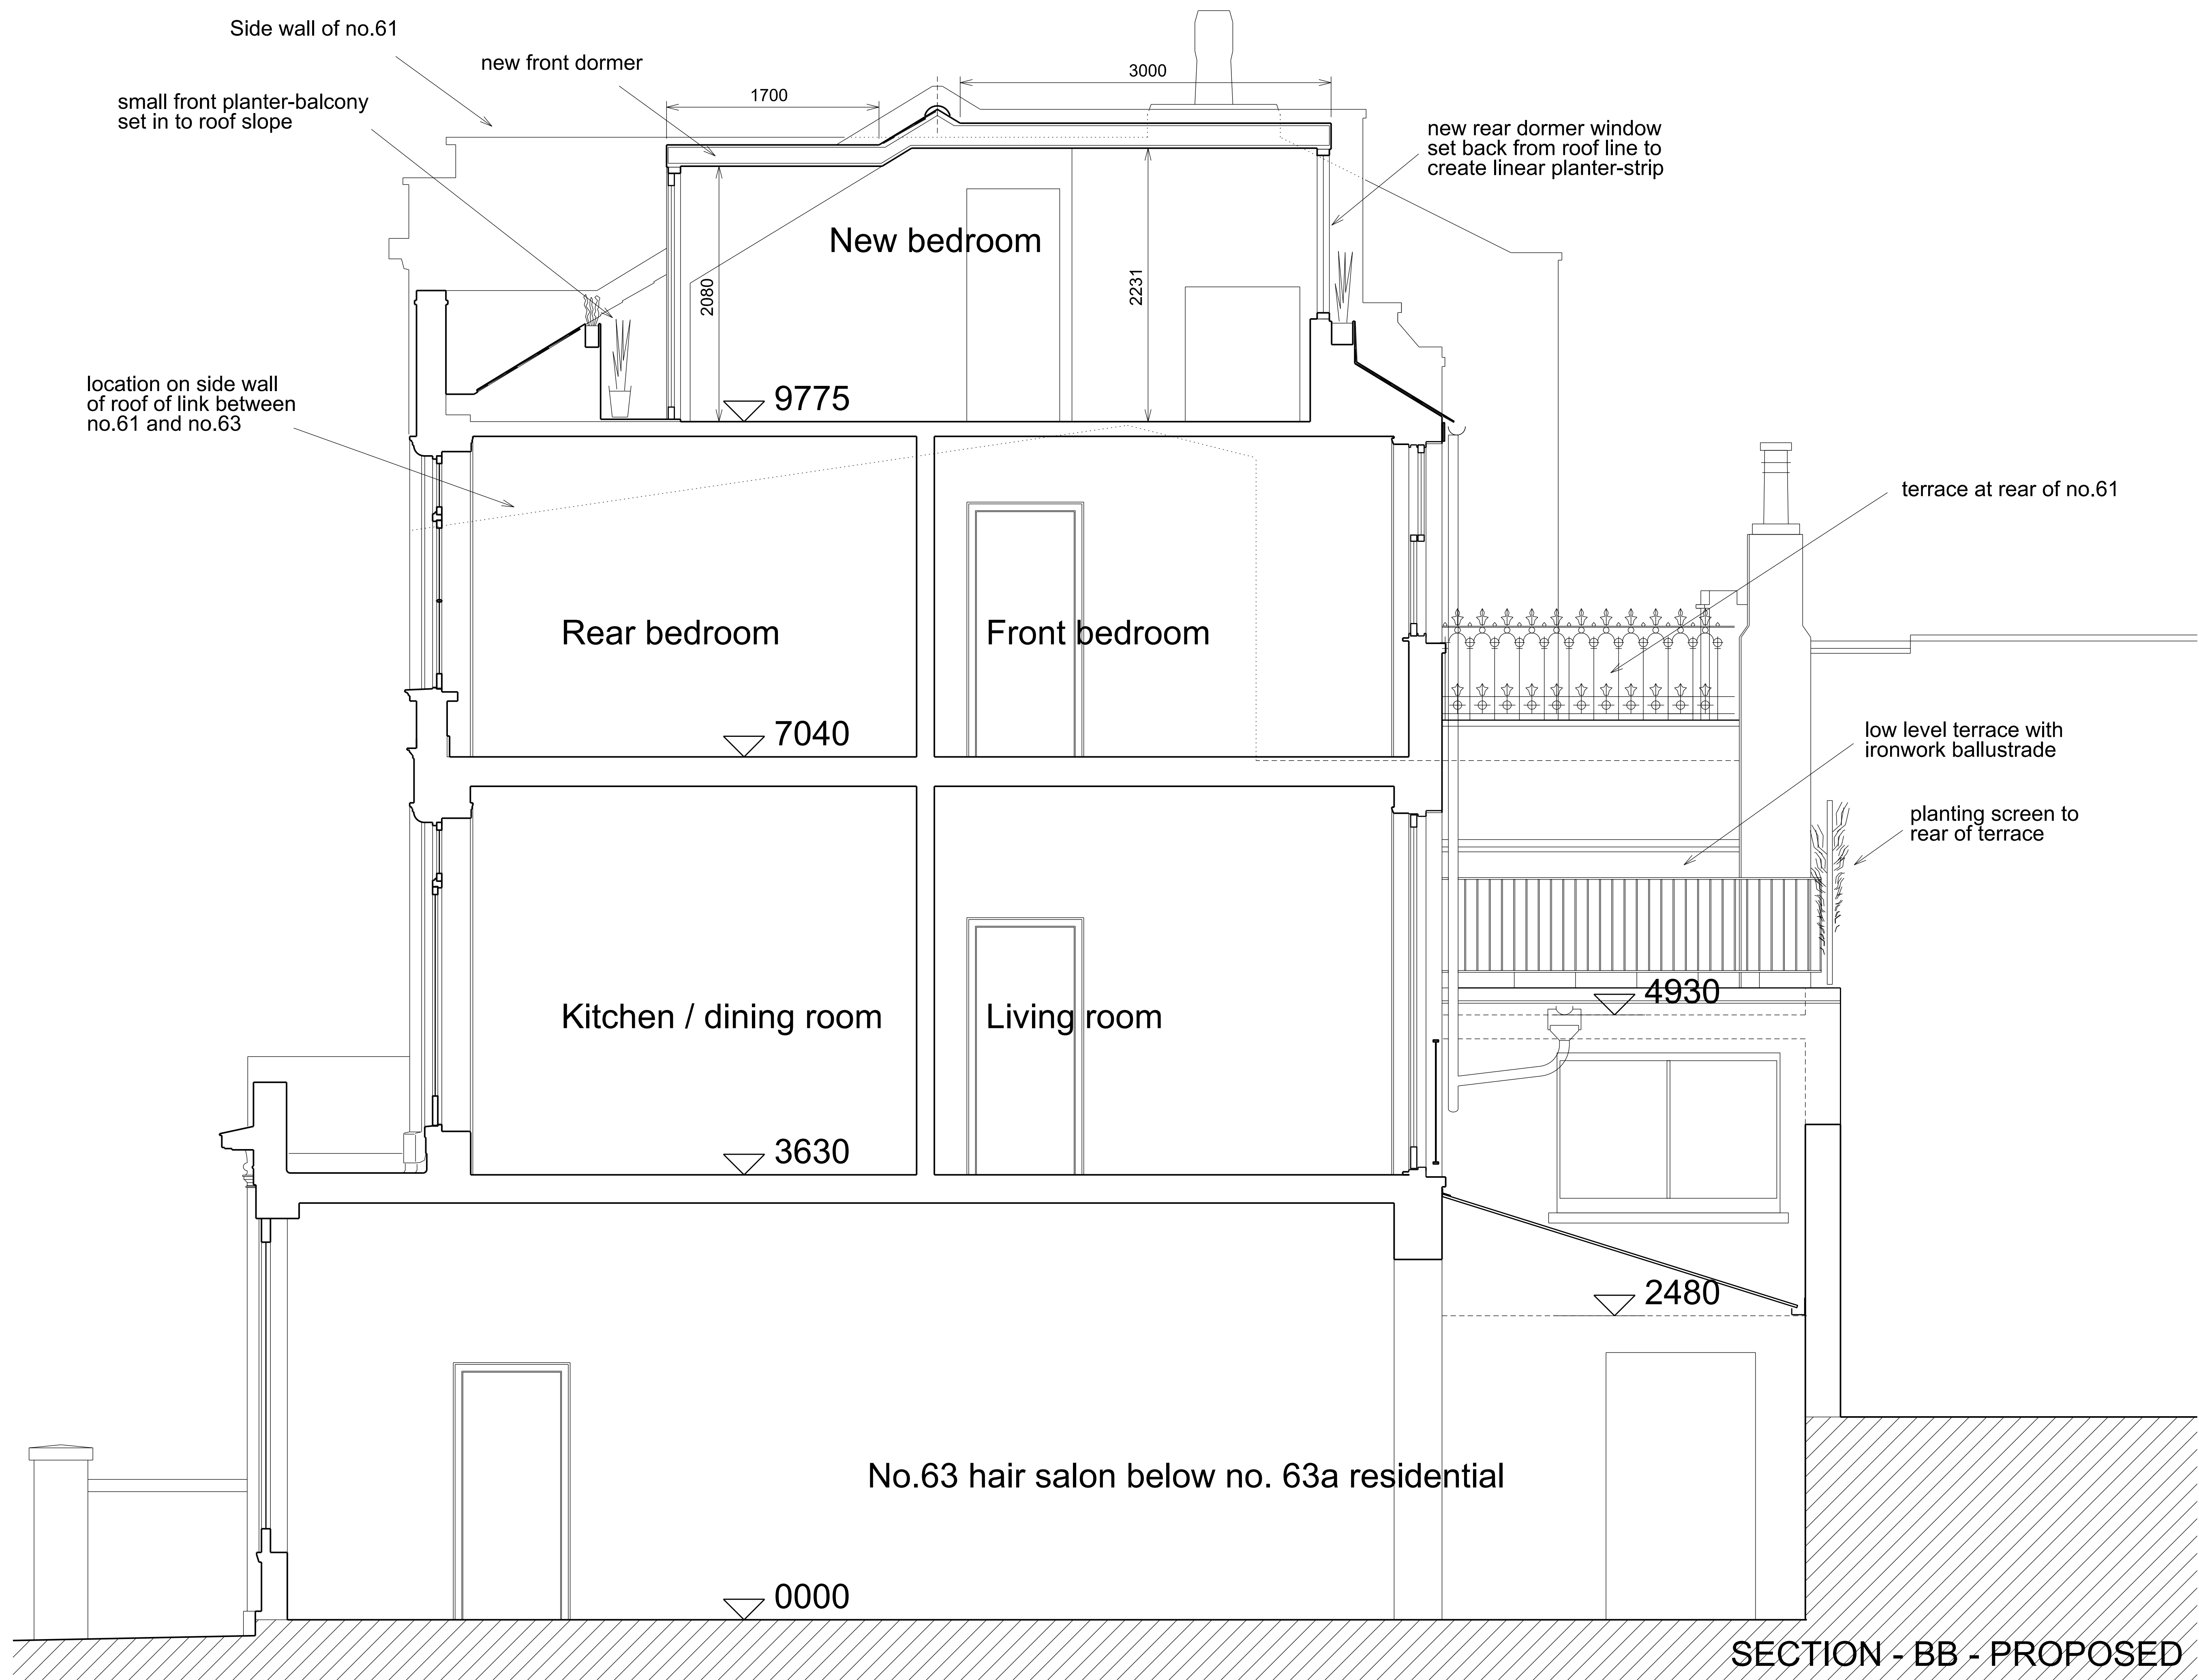

Arc Lab Hub		CONTRACT NO. 117_RPR		PLANNING REVISION 00 08/11/2012	
TITLE 63A Regent's Park Road		SECTION BB - PROPOSED		REV. 00	
SIZE A1	CAGE CODE	DRAWING NO. 117_122	REVISION DATE 08/11/12	ACT. WT.	SHEET
SCALE 1:25	(1:50 @ A3)	CALC. WT.			

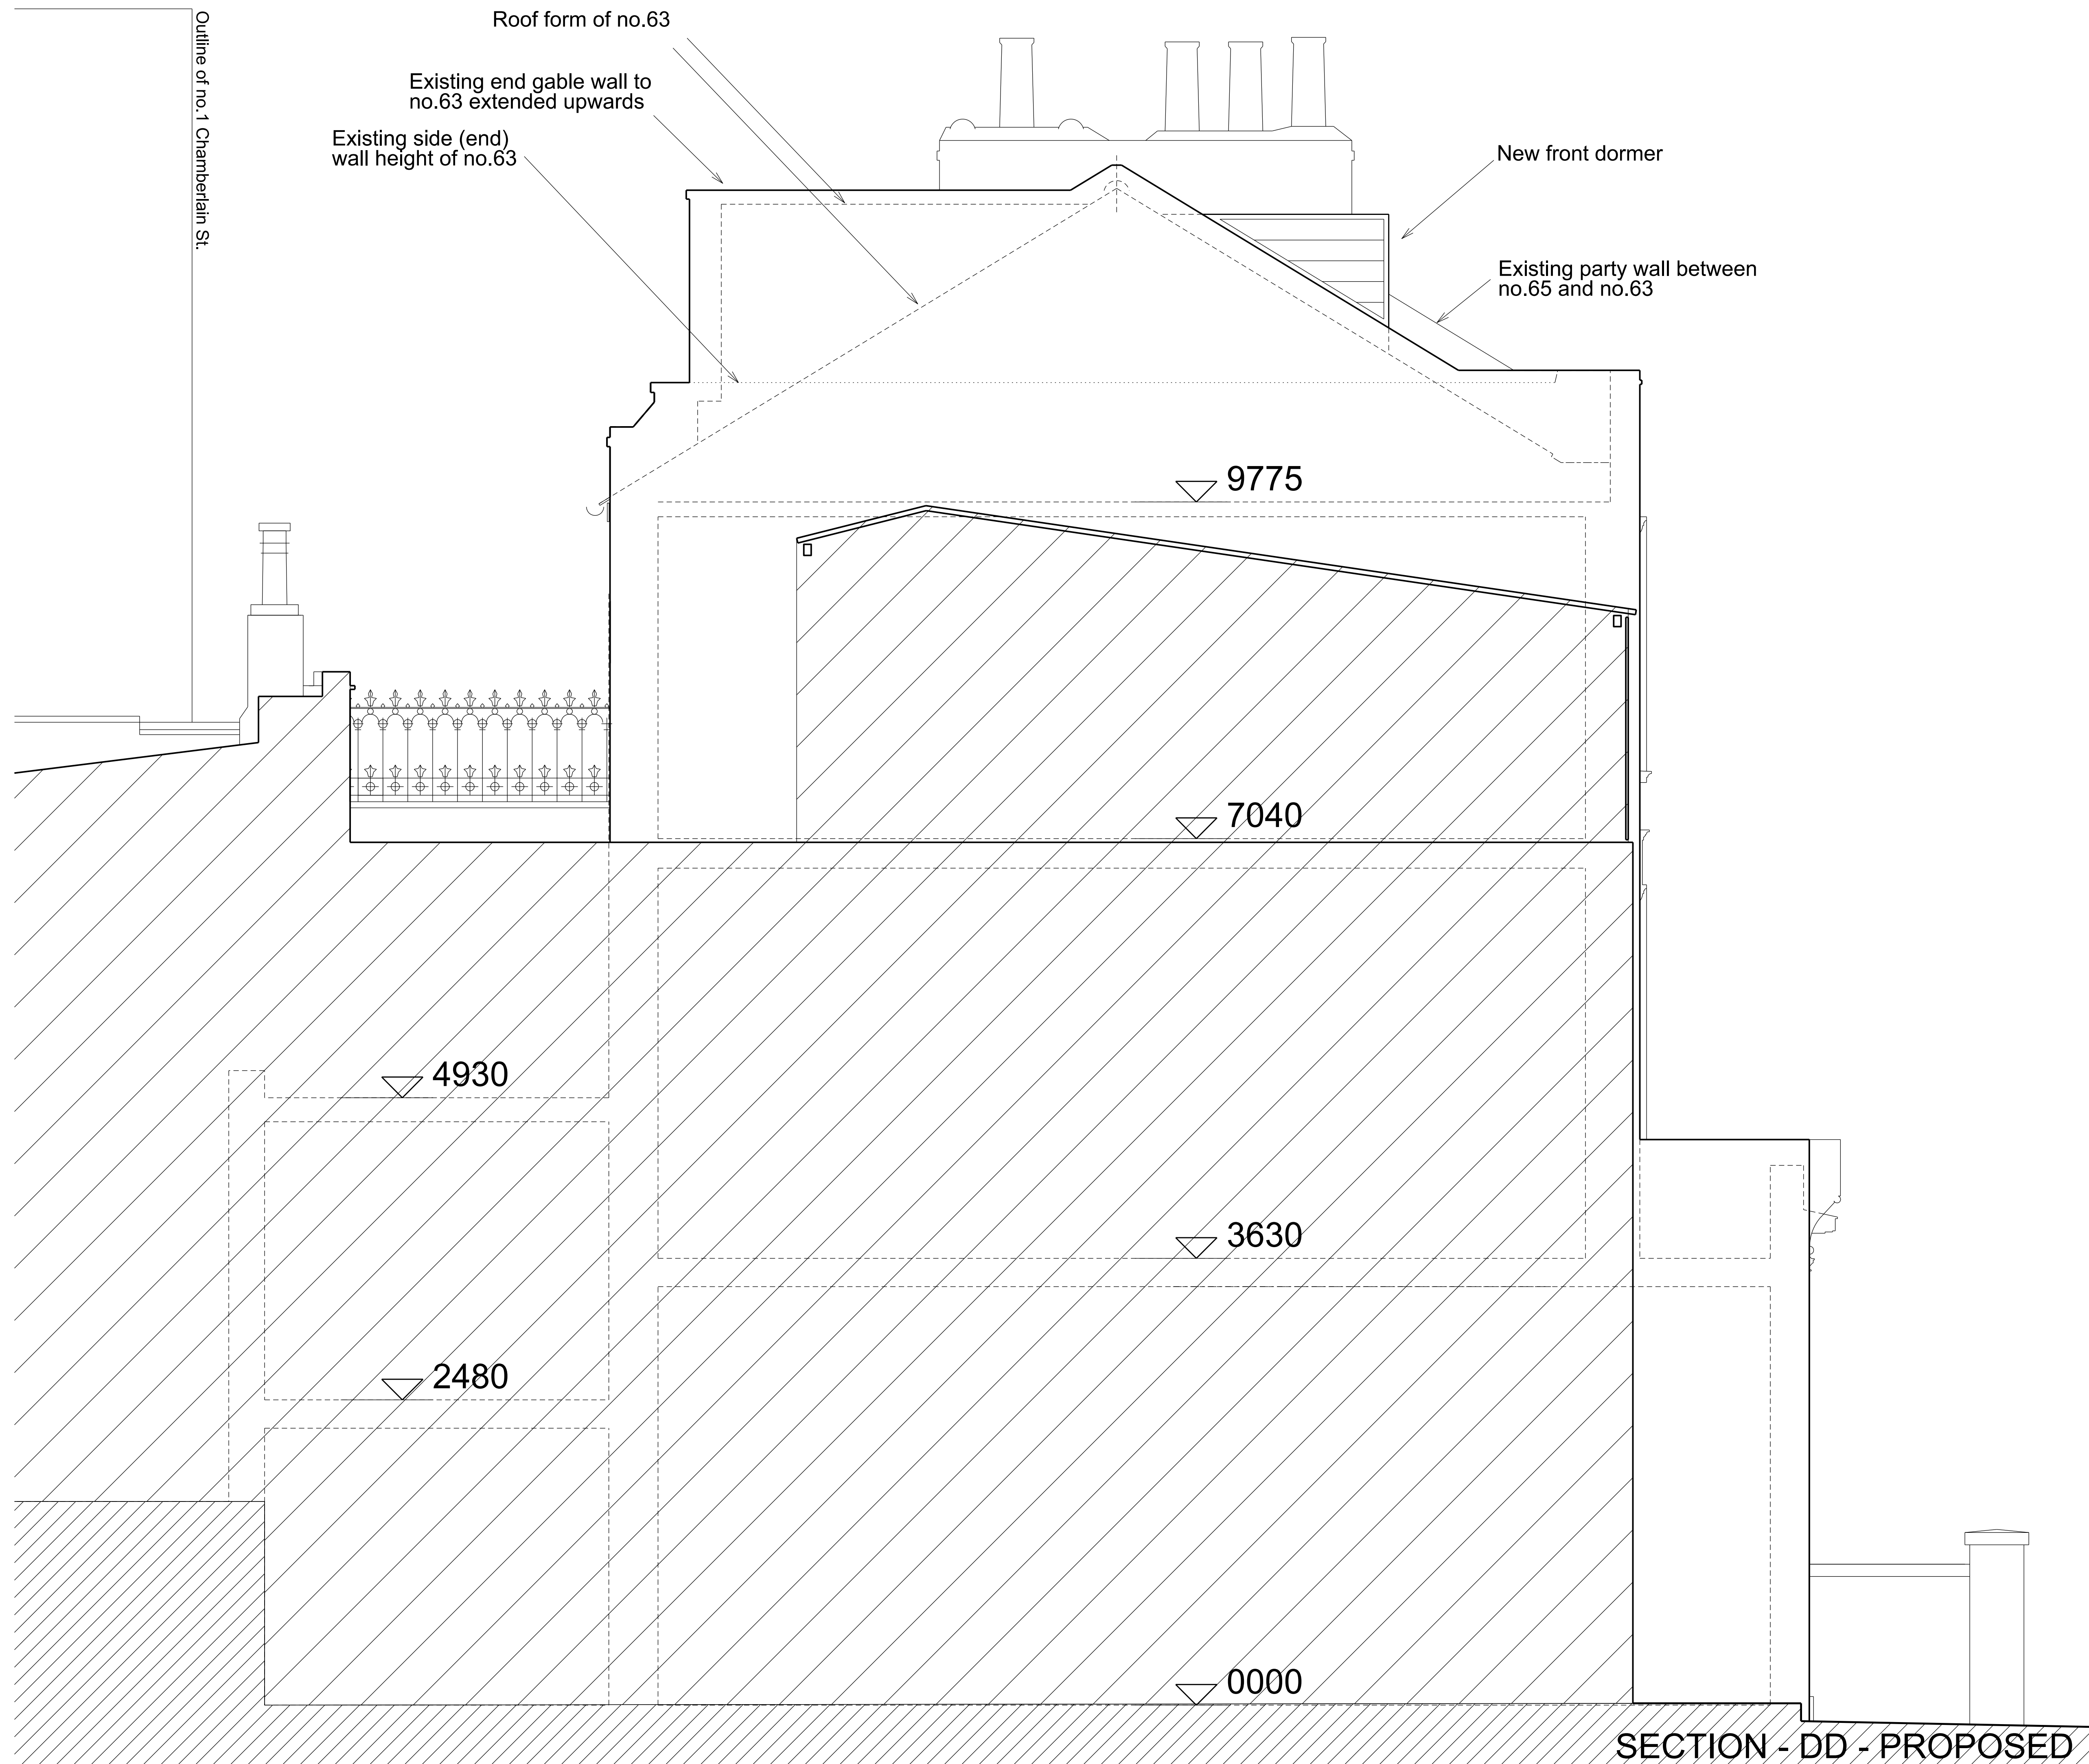

Arc Lab Hub		CONTRACT NO. 117_RPR		PLANNING REVISION 00 08/11/2012	
TITLE 63A Regent's Park Road		SECTION DD - PROPOSED		REV. 00	
SIZE A1	CAGE CODE	DRAWING NO. 117_124	REVISION DATE 08/11/12	REV. 00	
SCALE 1:25	(1:50 @ A3)	CALC. WT	ACT. WT	SHEET	