


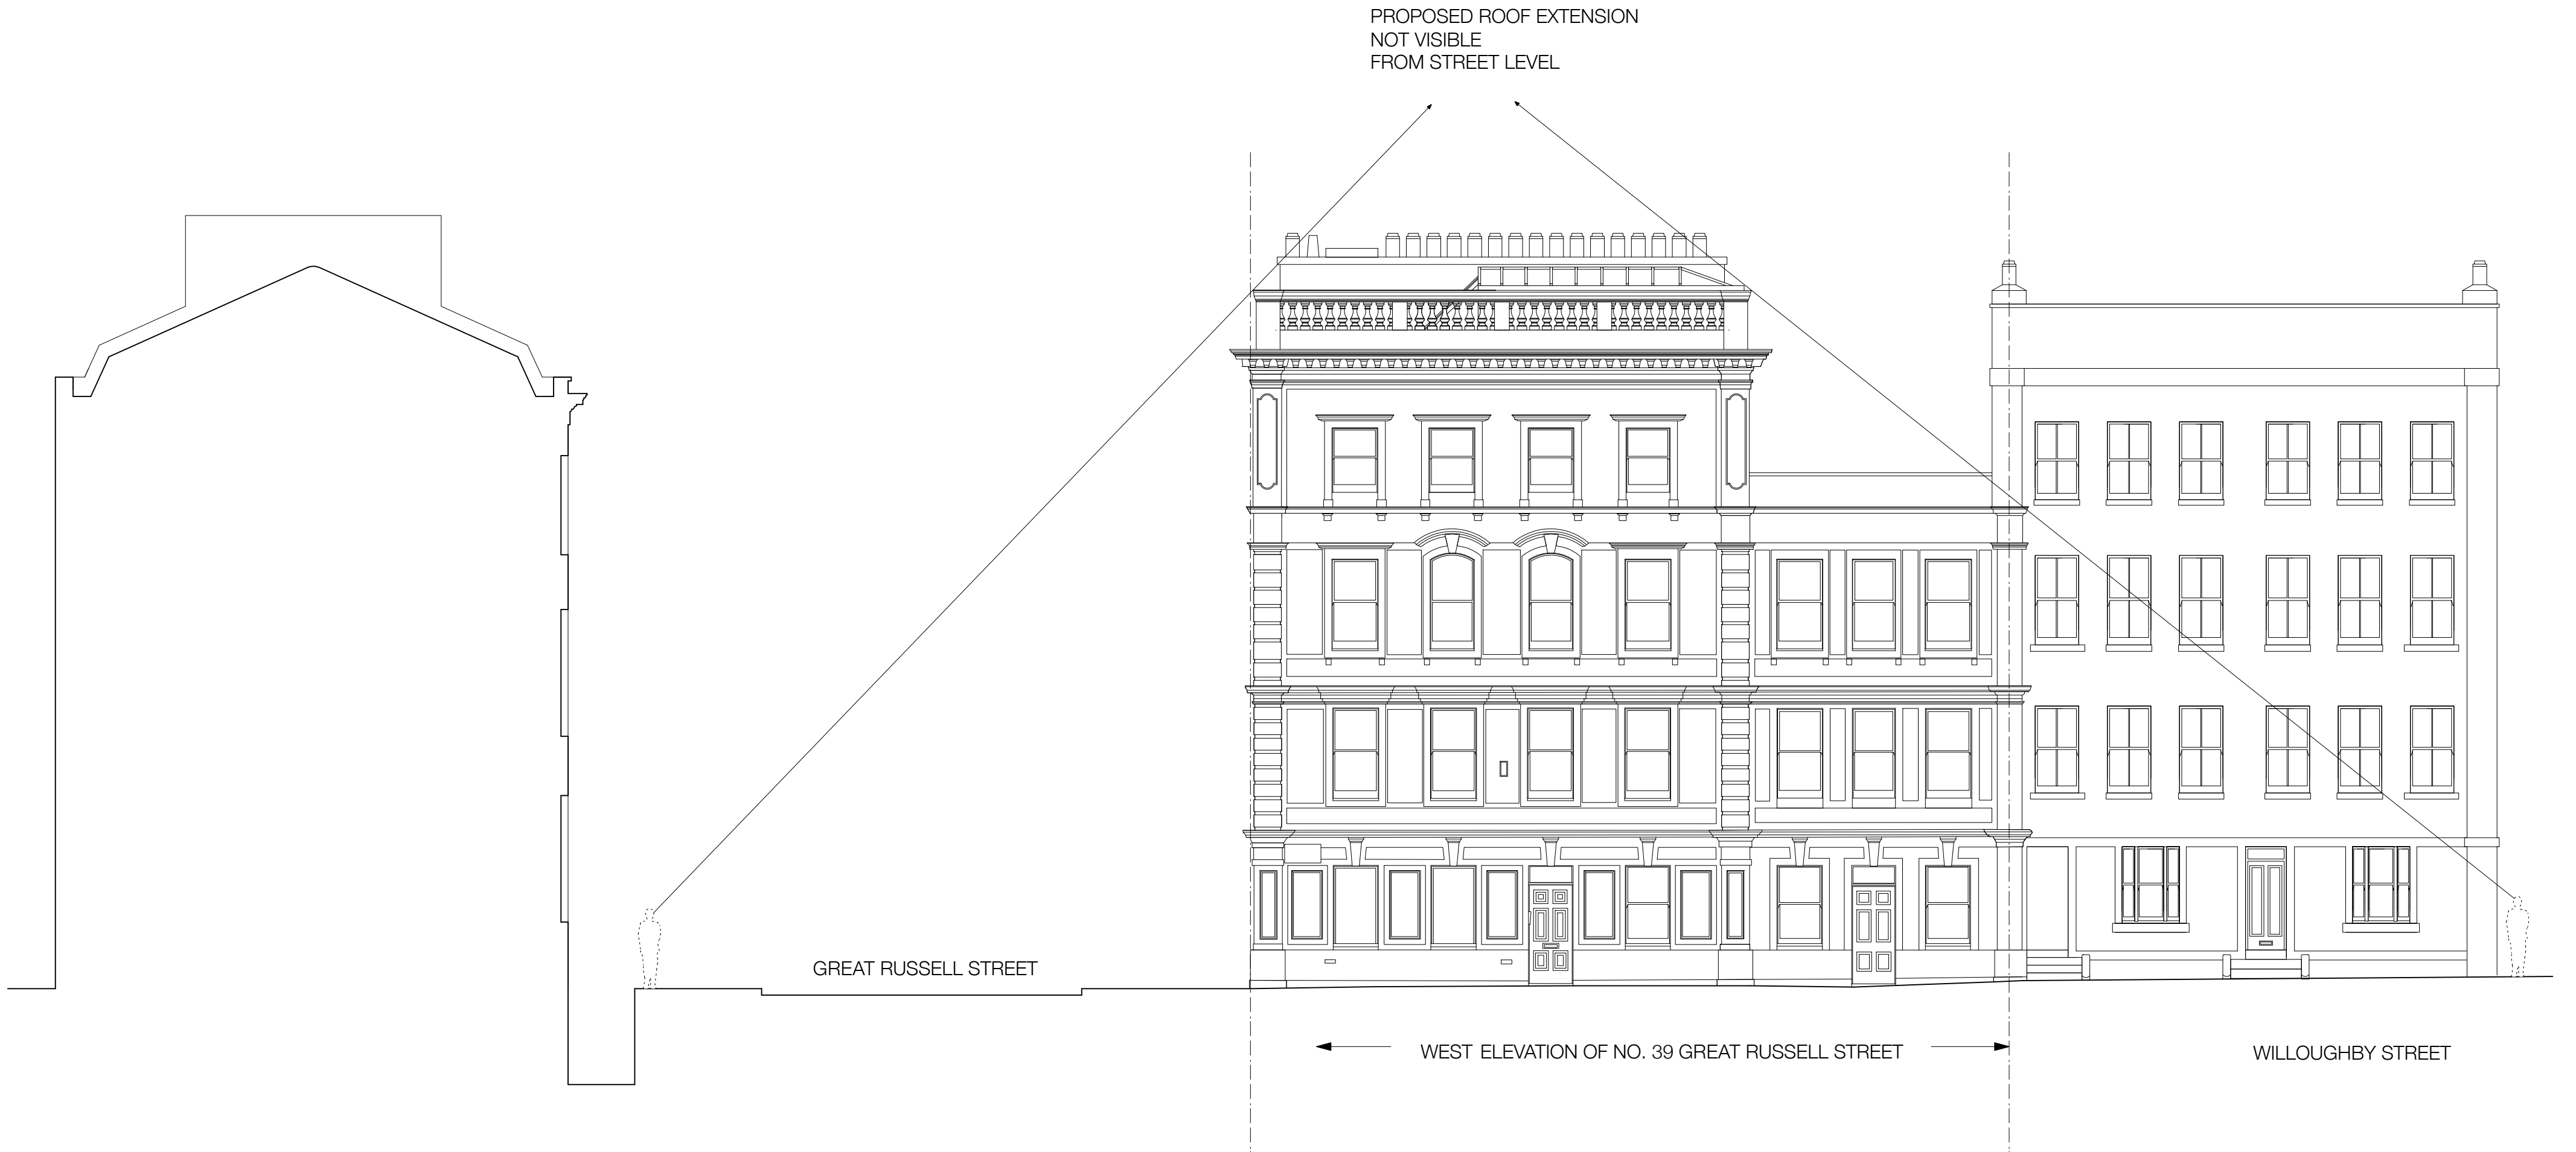

ELEVATION ON WILLOUGHBY STREET  
SHOWING ROOF EXTENSION AS PROPOSED  
AND NON-VISIBILITY FROM STREET LEVEL ON  
WILLOUGHBY STREET AND GREAT RUSSELL STREET

0 1 2 3 4 5m

|                                                                                             |         |           |           |          |
|---------------------------------------------------------------------------------------------|---------|-----------|-----------|----------|
| PLANNING                                                                                    |         |           |           |          |
| Status                                                                                      |         |           |           |          |
| 39 GREAT RUSSELL STREET                                                                     |         |           |           |          |
| Mowbray Crawshaw Architects LLP                                                             |         |           |           |          |
| Studio 113, Curtain House, 134-146 Curtain Rd, London, EC2A 3AR<br>tel: +44 (0)20 7033 3484 |         |           |           |          |
| Title                                                                                       |         |           |           |          |
| ELEVATION ON WILLOUGHBY STREET                                                              |         |           |           |          |
| Drawing Number                                                                              |         |           |           |          |
| 055 SKD 33                                                                                  |         |           |           |          |
| Drawn                                                                                       | Checked | Scale     | Date      | Revision |
| AC                                                                                          |         | 1:50 @ A2 | 23.010.12 | -        |