
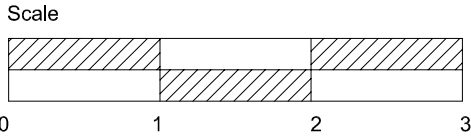


Notes:
For town planning only

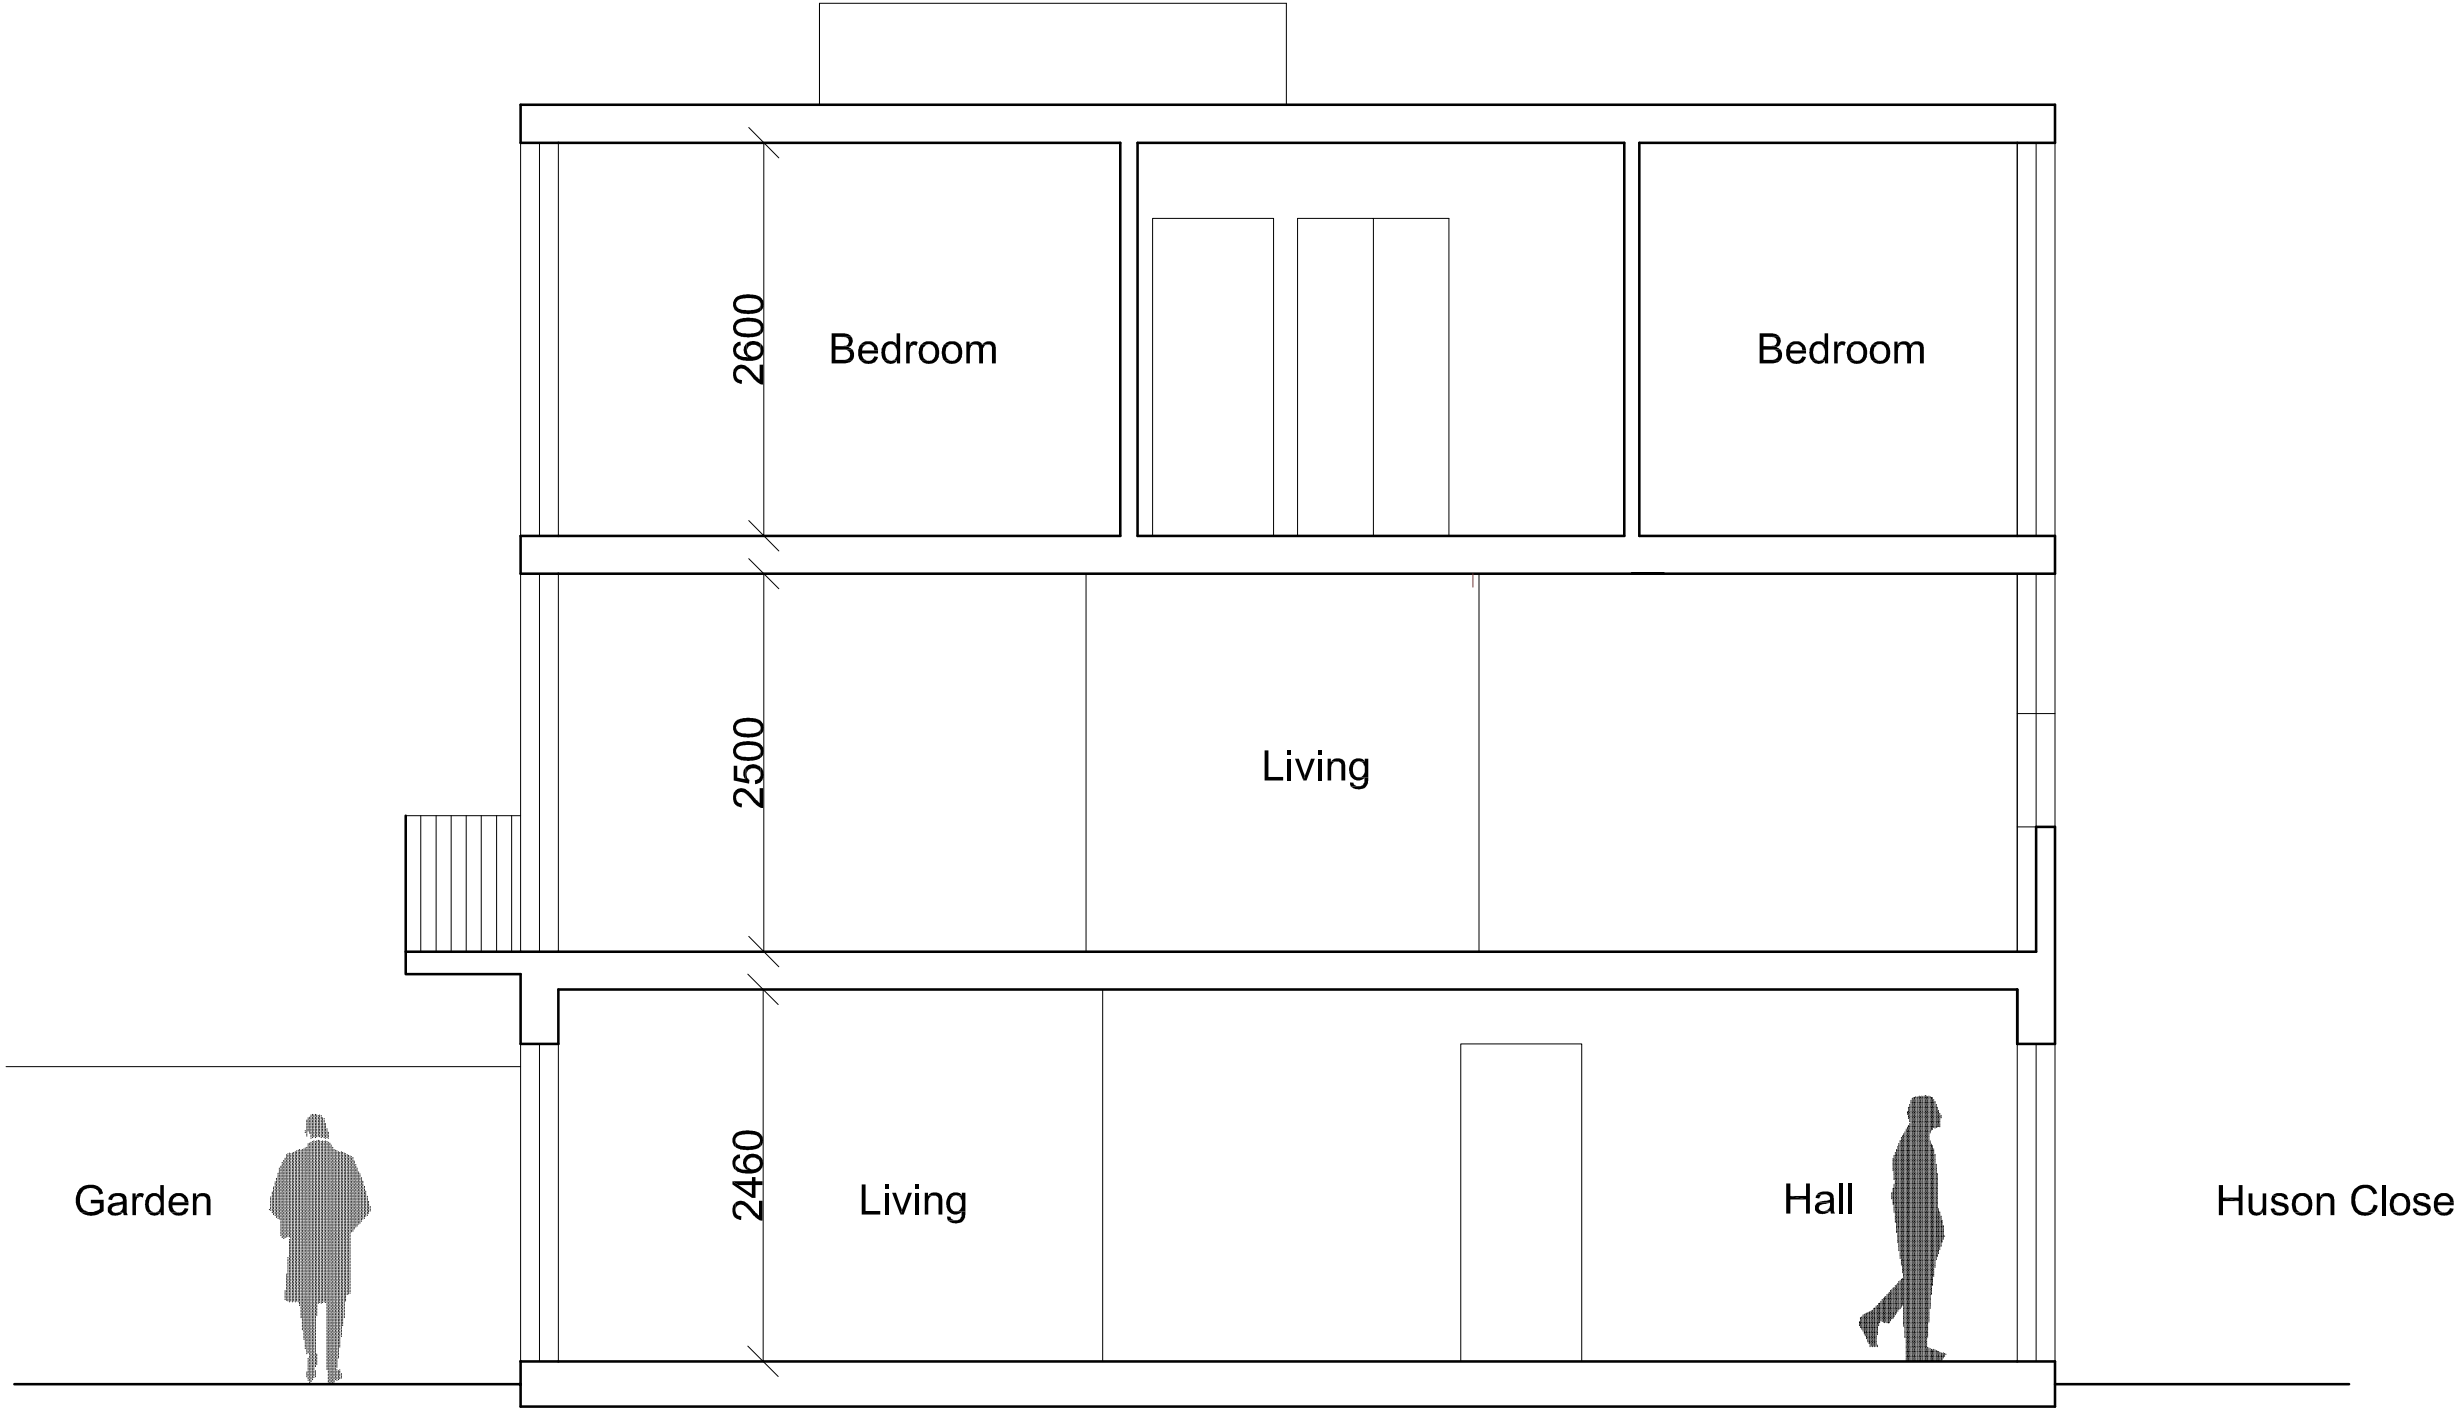

Long Section YY Existing

HC5.S.106 - Existing section
1:50 @ A3