
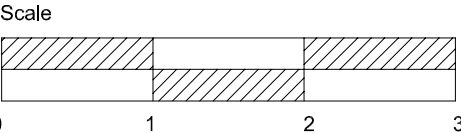


Notes:
For town planning only

5 Huson Close

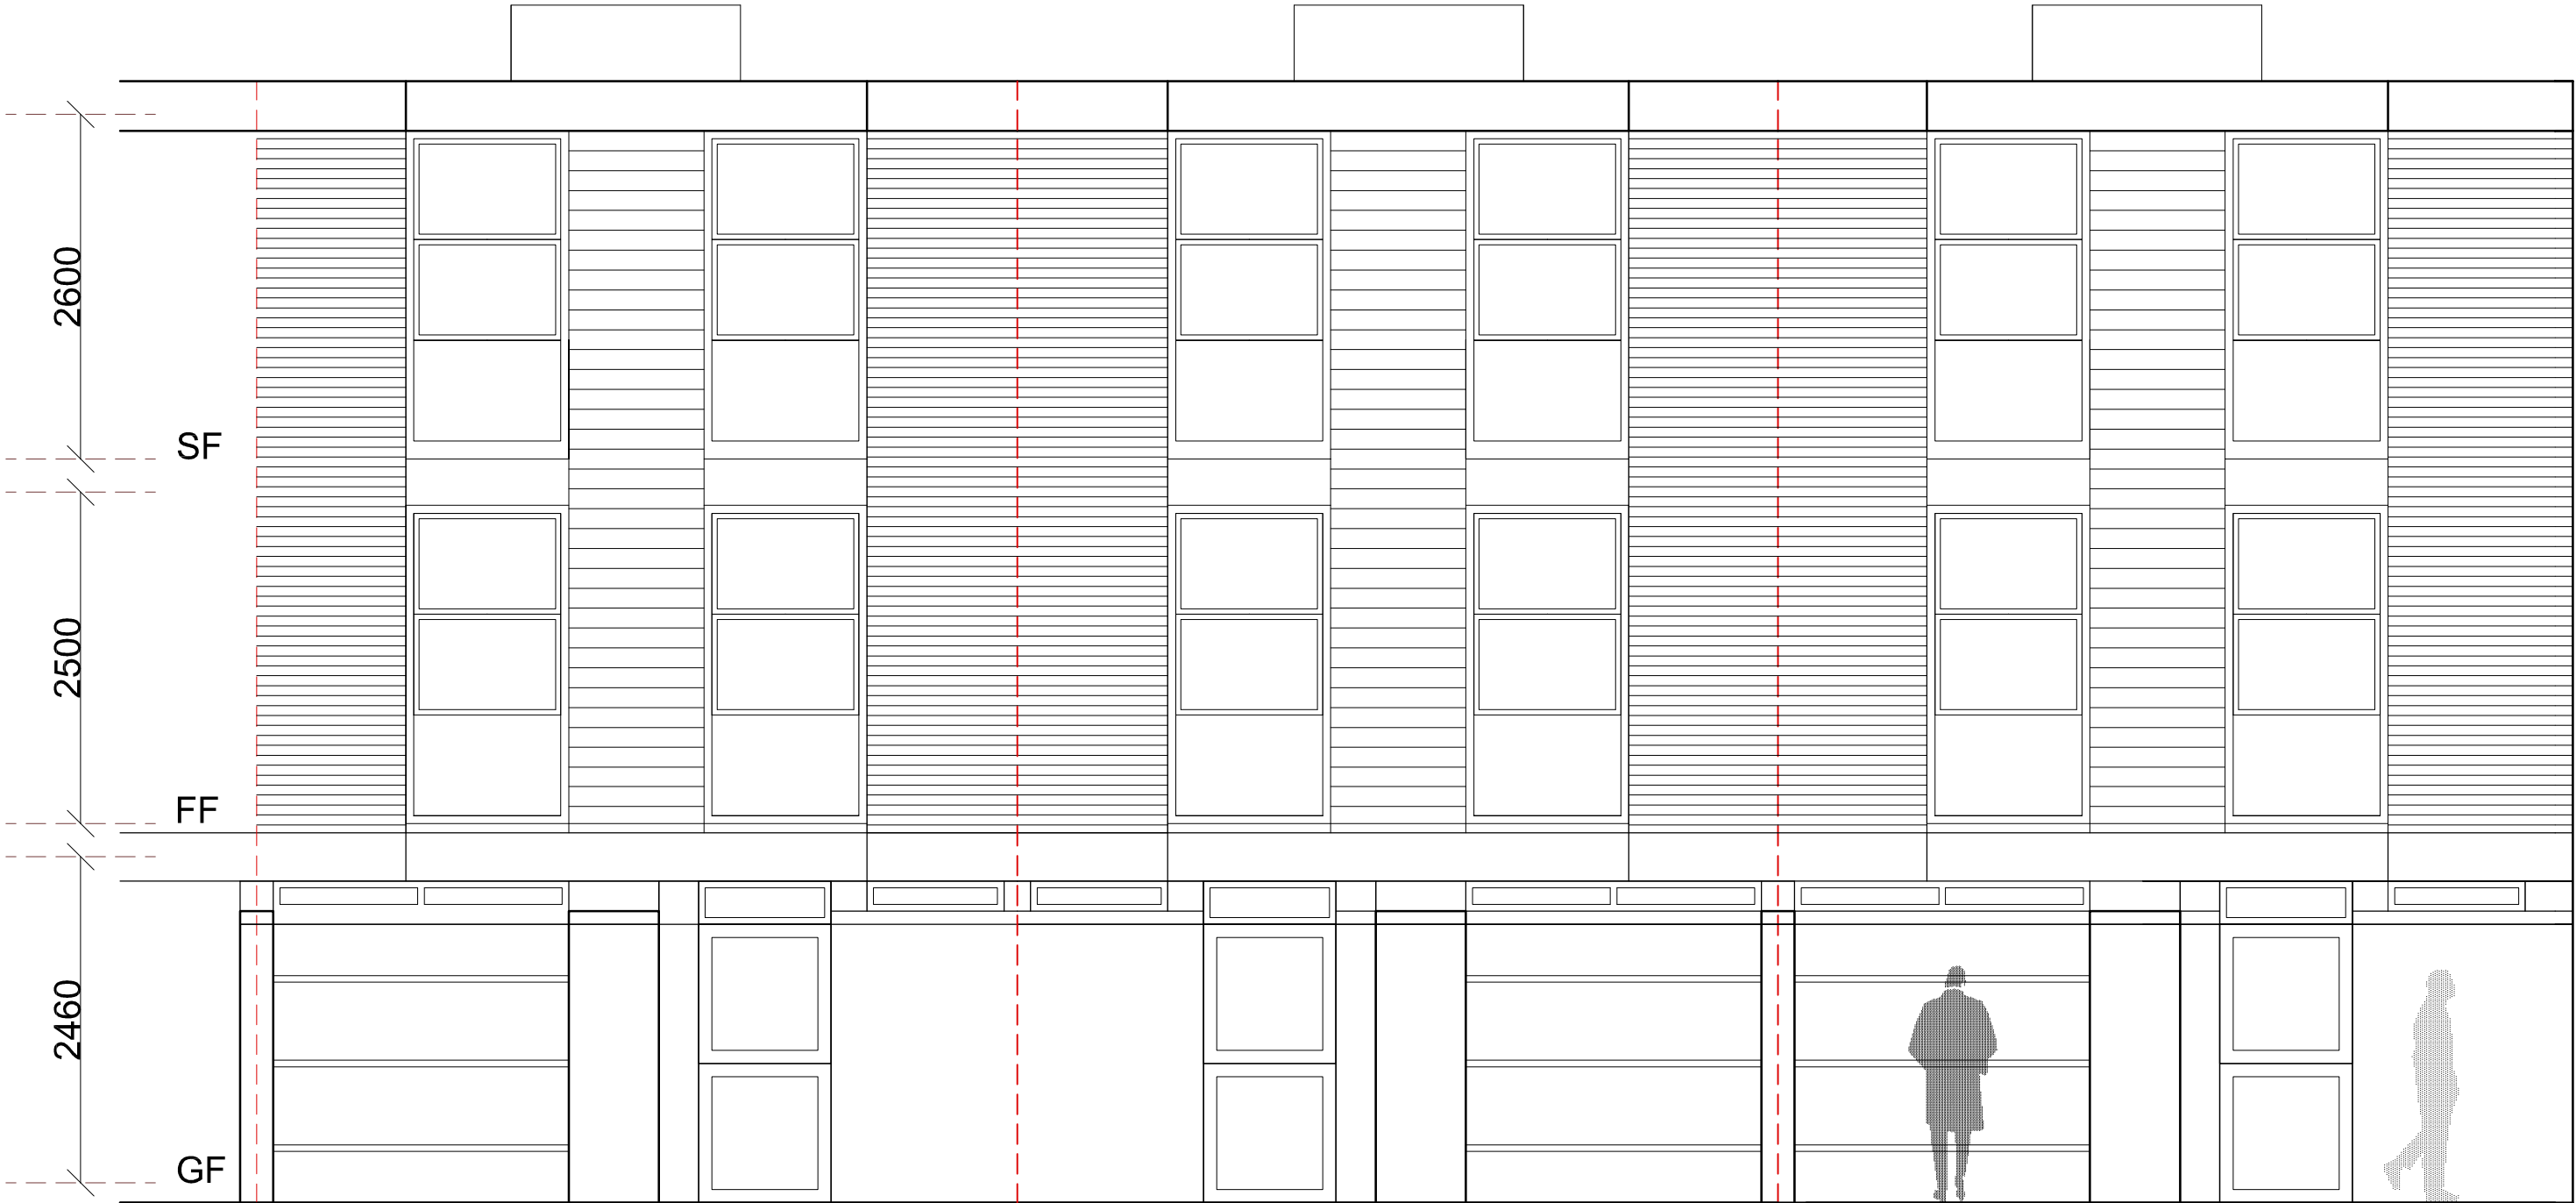

Front Elevation Existing
- No change to occur

HC5.S.102 - Existing elevations
1:50 @ A3