
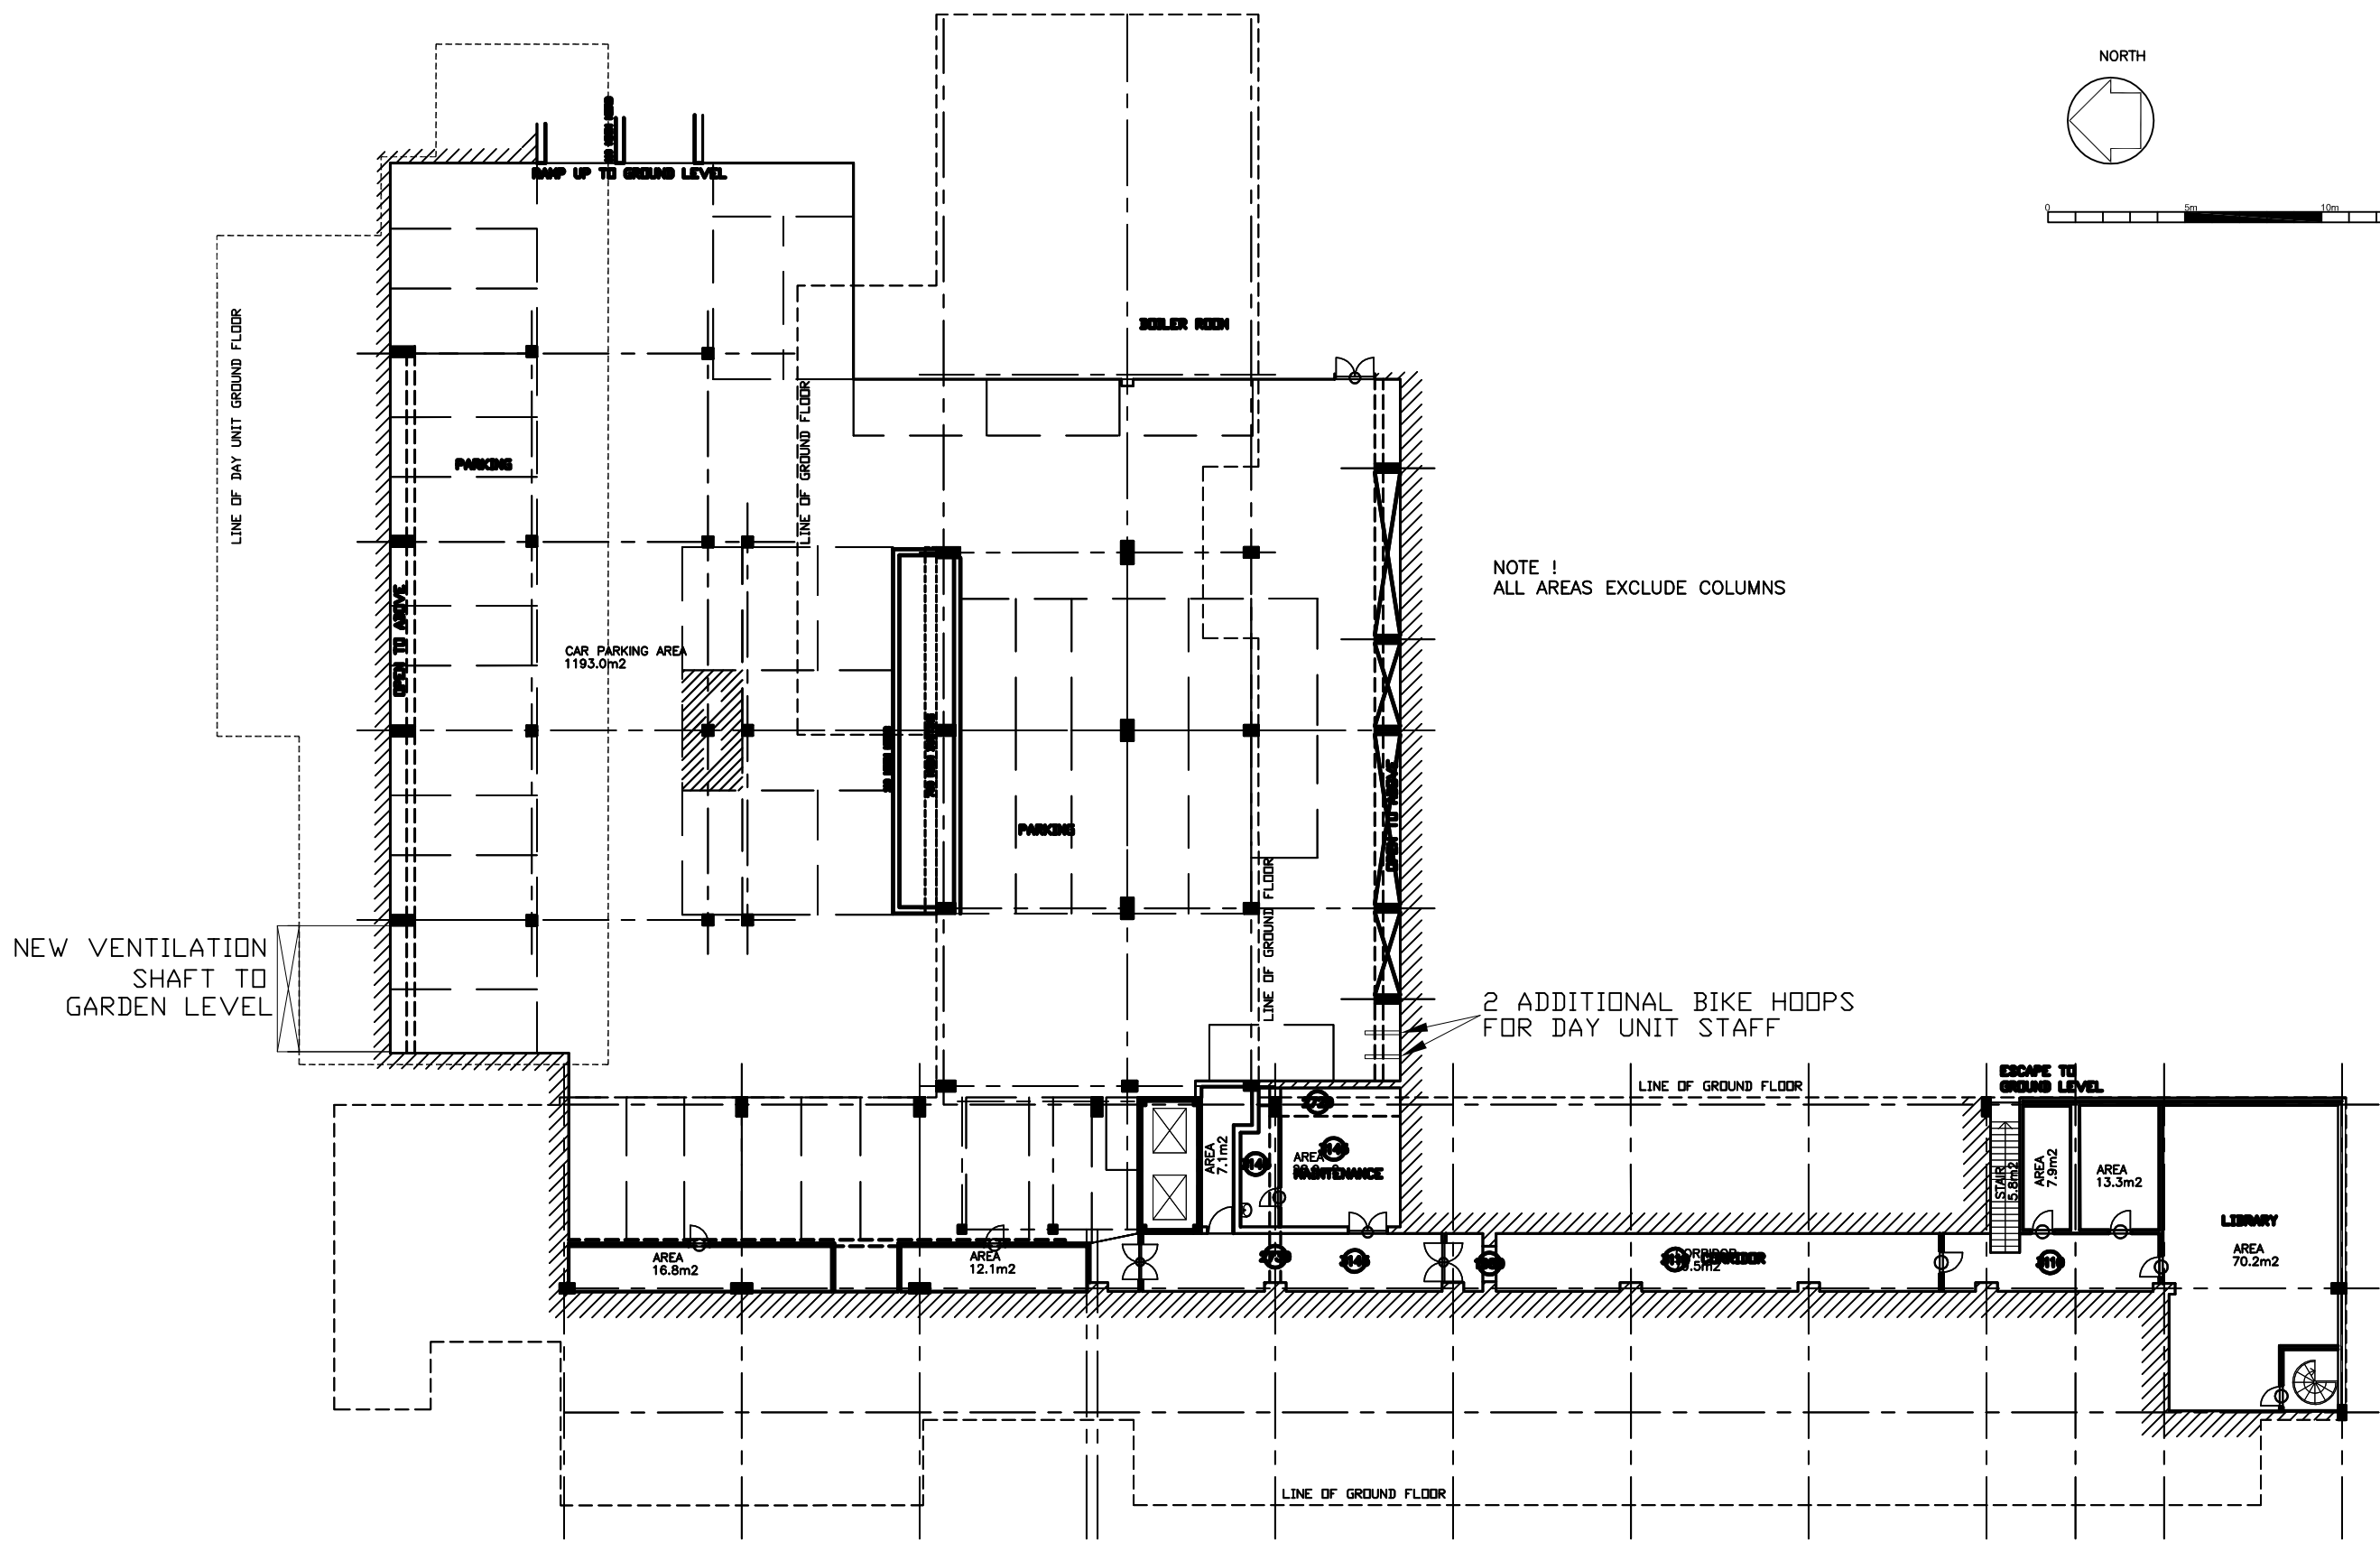


Rev	Date	Description

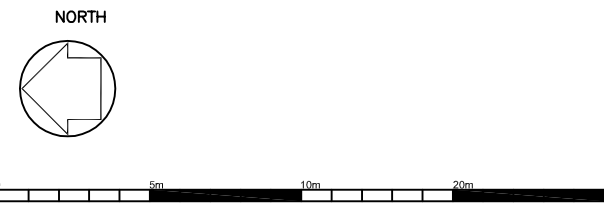

NOTE !
ALL AREAS EXCLUDE COLUMNS

FOR PLANNING
TAVISTOCK & PORTMAN
DAY UNIT FEASIBILITY