


ELEVATION

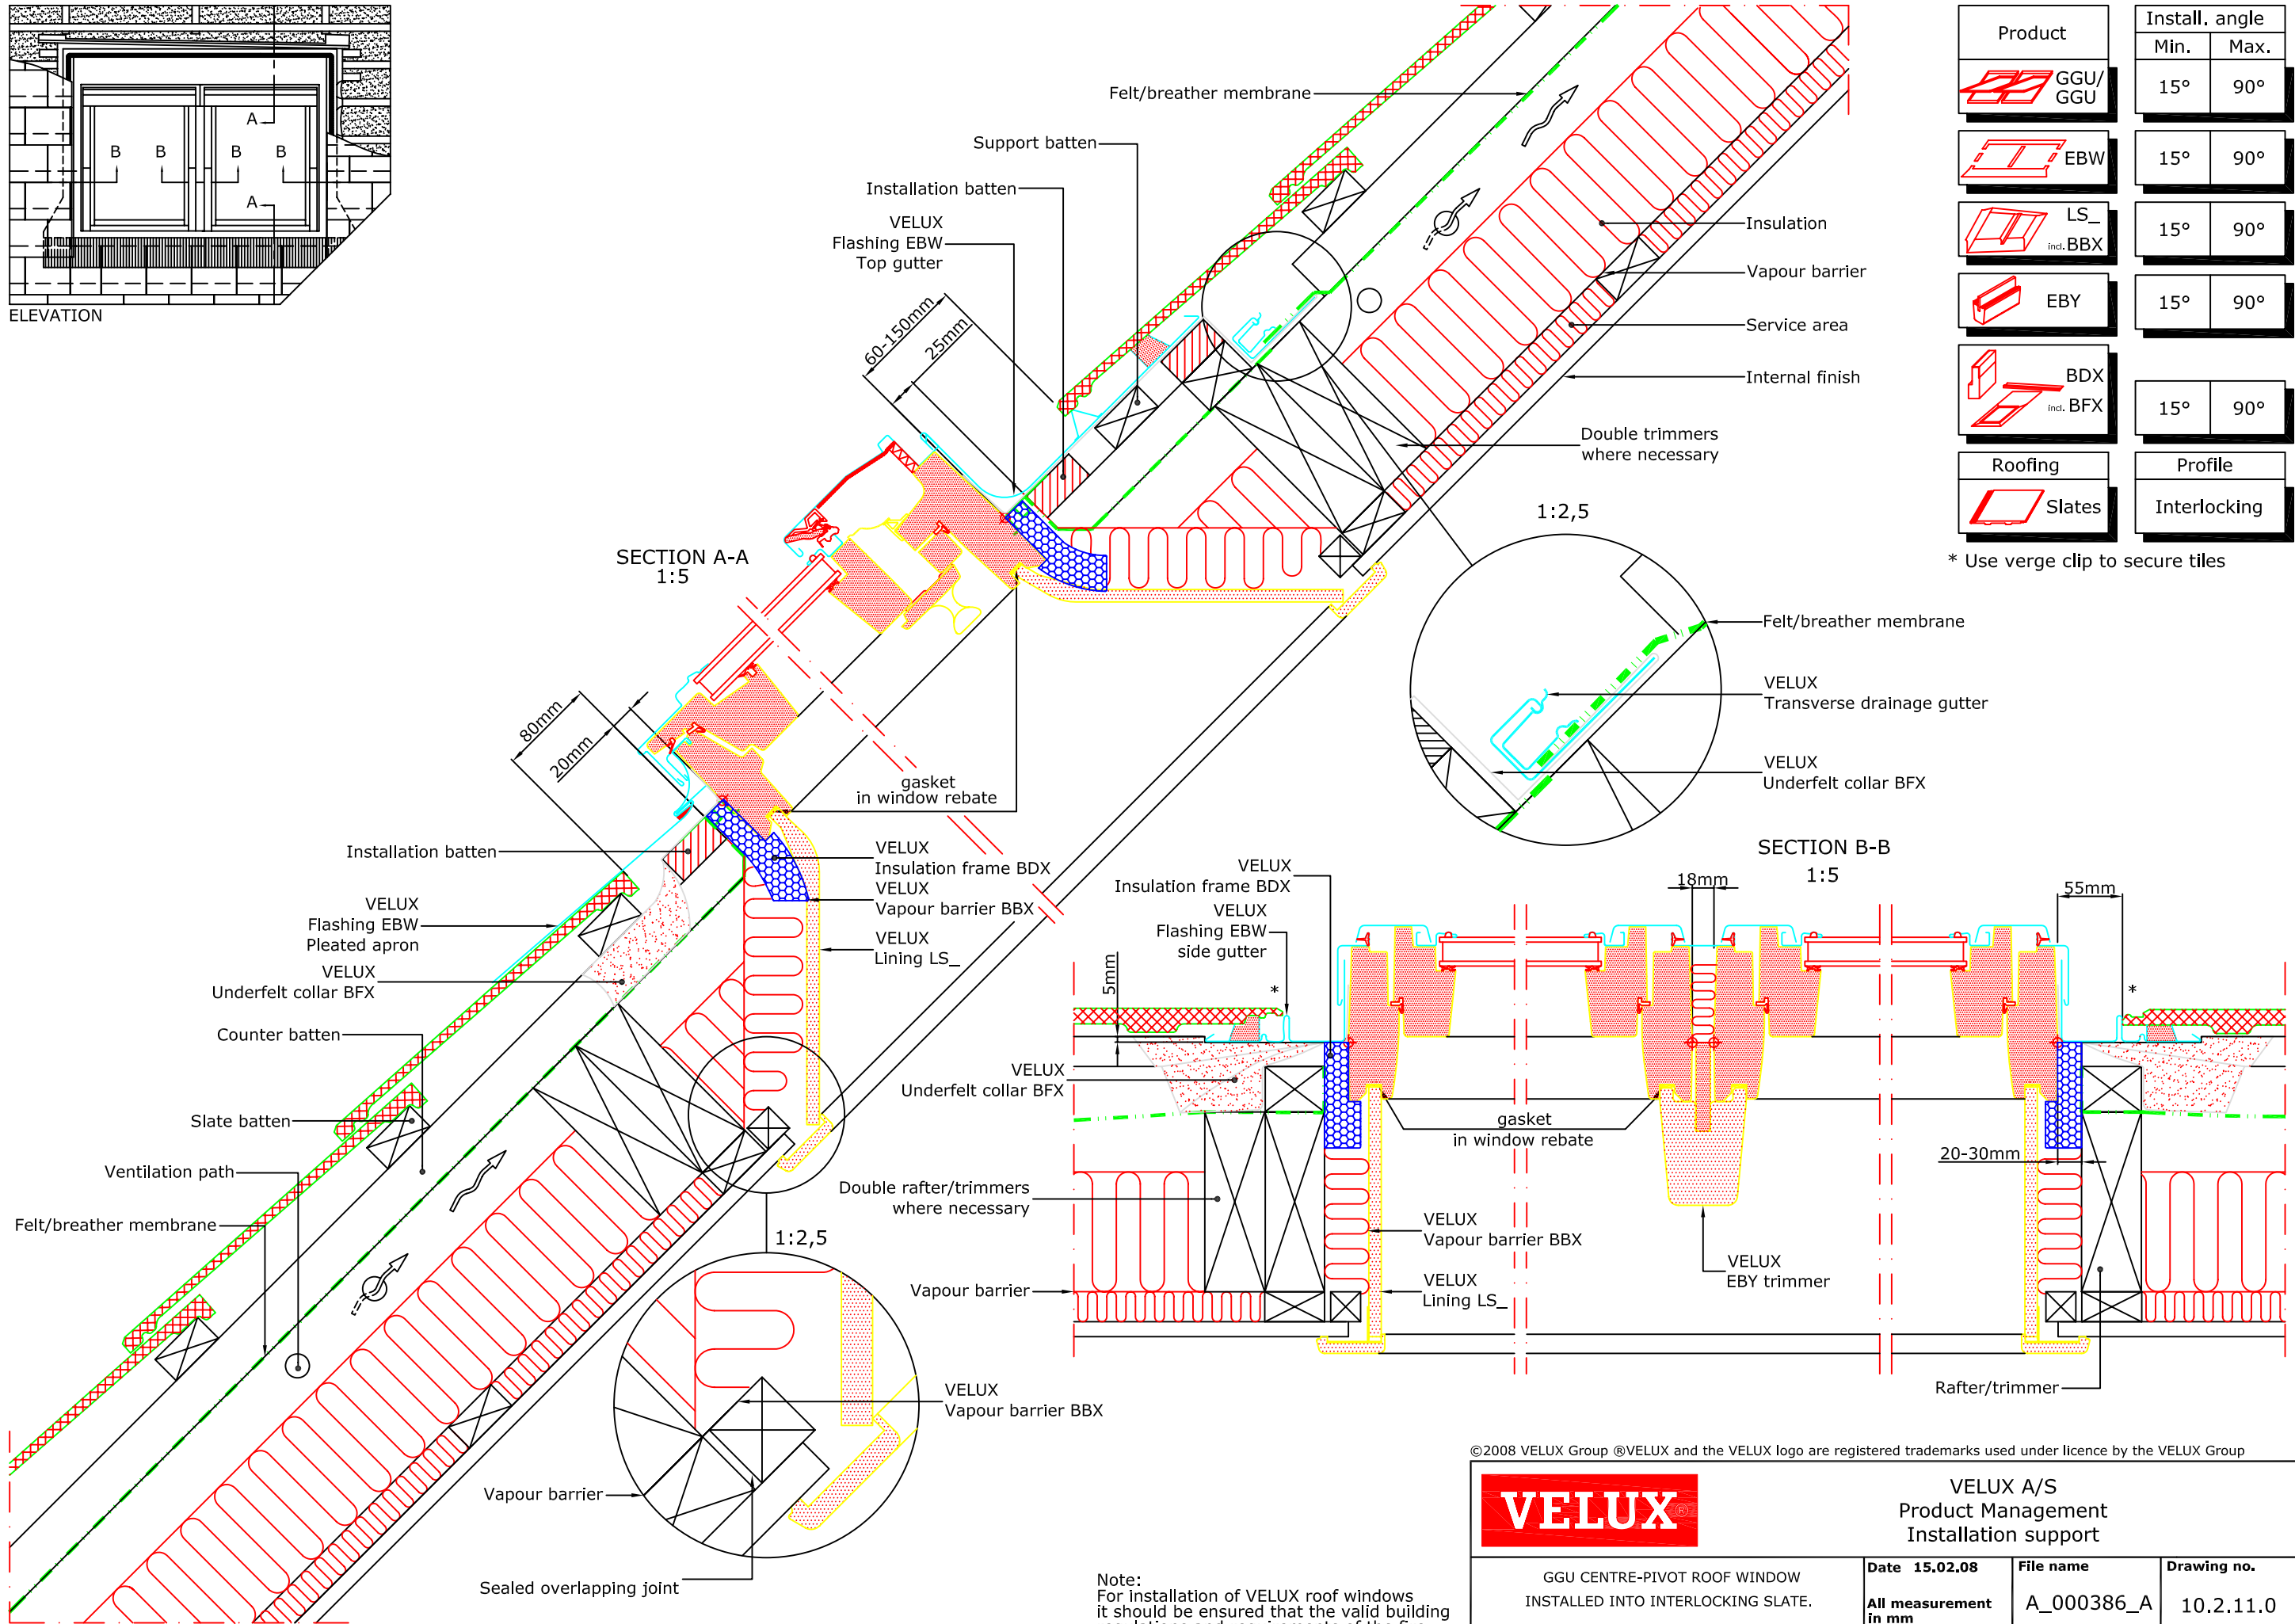

Product	Install. angle	
	Min.	Max.
GGU/ GGU	15°	90°
EBW	15°	90°
LS_ (incl. BBX)	15°	90°
EBY	15°	90°
BDX (incl. BFX)	15°	90°
Roofing	Profile	
Slates	Interlocking	

\* Use verge clip to secure tiles

©2008 VELUX Group @VELUX and the VELUX logo are registered trademarks used under licence by the VELUX Group



VELUX A/S  
Product Management  
Installation support

GGU CENTRE-PIVOT ROOF WINDOW  
INSTALLED INTO INTERLOCKING SLATE.

Date 15.02.08	File name A_000386_A	Drawing no. 10.2.11.0
All measurement in mm		
SCo www.VELUX.co.uk and www.VELUX.ie		

Note:  
For installation of VELUX roof windows it should be ensured that the valid building regulations and requirements of the fire authorities are met.