

Land Registry


Title number NGL854447

Ordnance Survey map reference TQ2785NW

Scale 1:1250

Administrative area Camden

© Crown Copyright 2009. All rights reserved. This is an official copy of the title plan for the purpose of the Land Registration Act 2002. It is not a substitute for the original title plan. Ordnance Survey Map Reference TQ2785NW. Scale 1:1250. Administrative area Camden. Title number NGL854447.

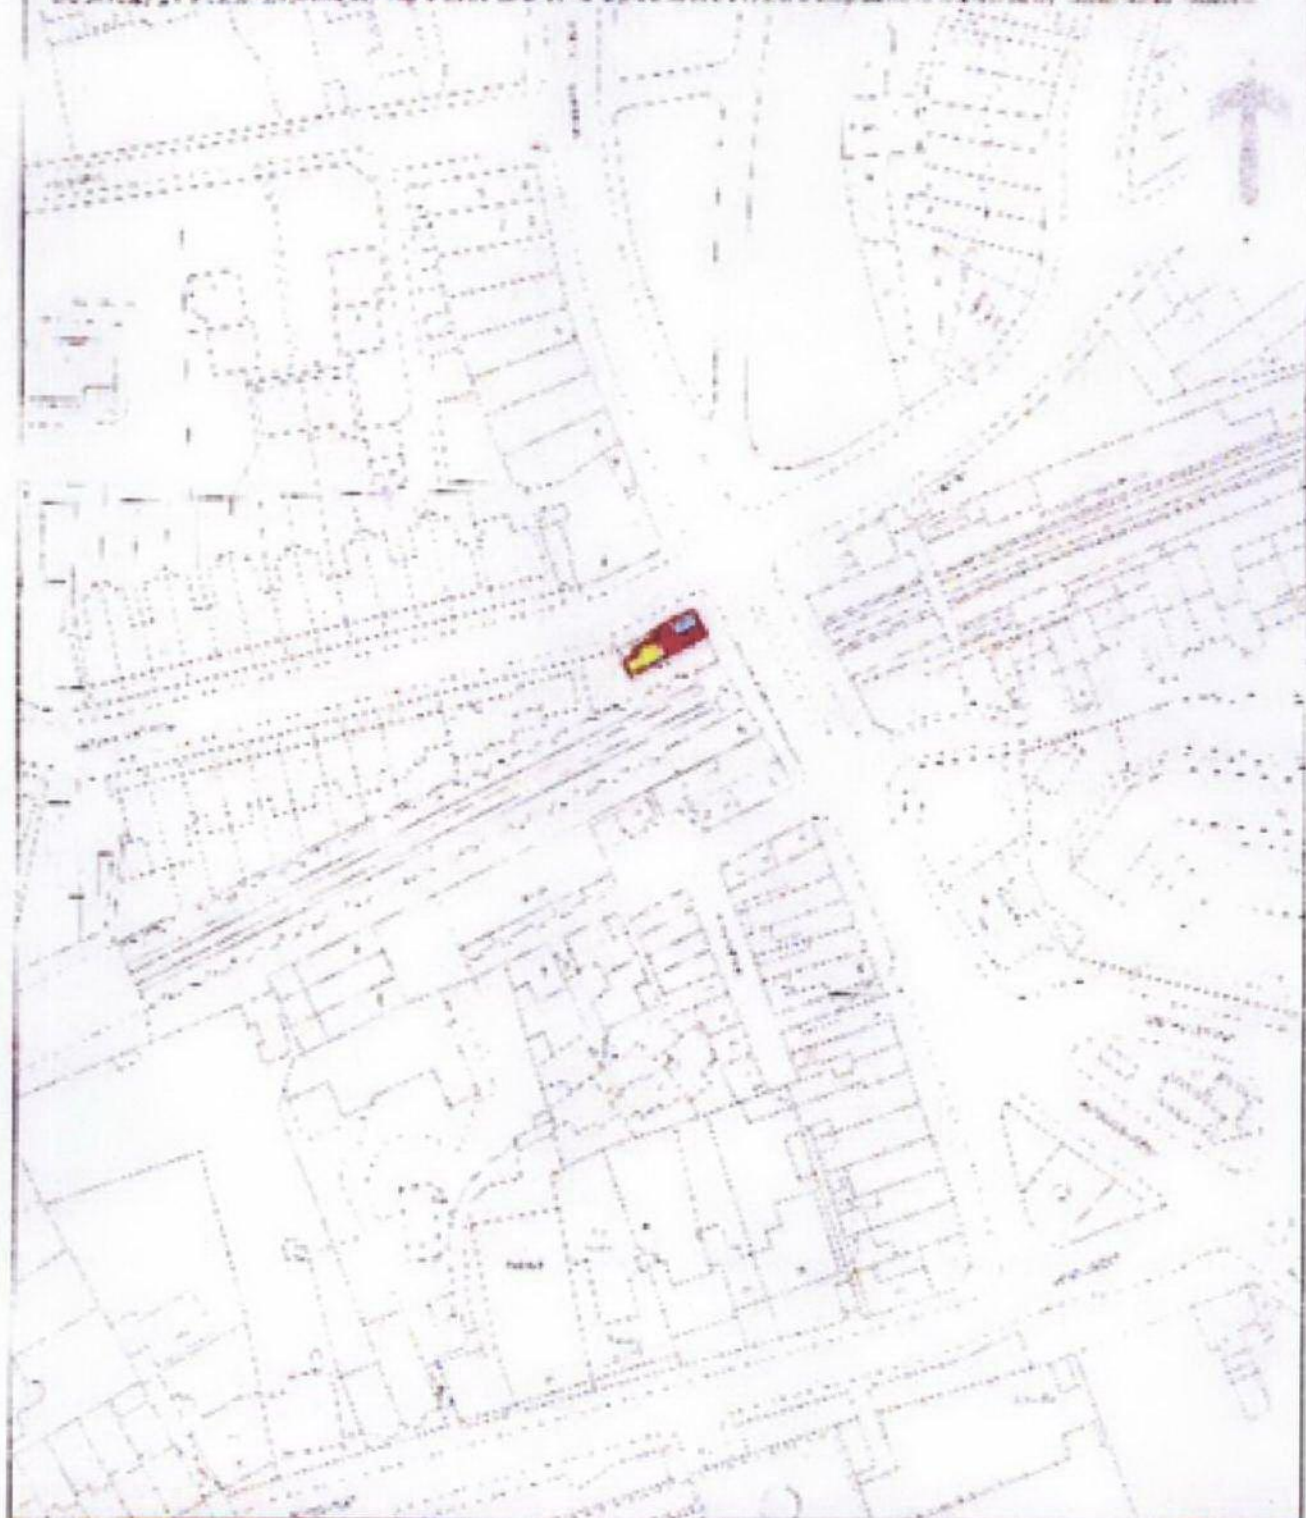

This official copy issued on 1 June 2009 shows the state of this title plan on 1 June 2009 at 15:29:32. It is sent as the best evidence of the state of the title plan as the original (s.67 Land Registration Act 2002).

This title plan shows the general position, not the exact line, of the boundaries. It may be subject to distortions in scale. Measurements scaled from this plan may not match measurements between the same points on the ground. See Land Registry Public Guide 19 - Title Plans and Boundaries.

This title is dealt with by Land Registry, Croydon Office.

