


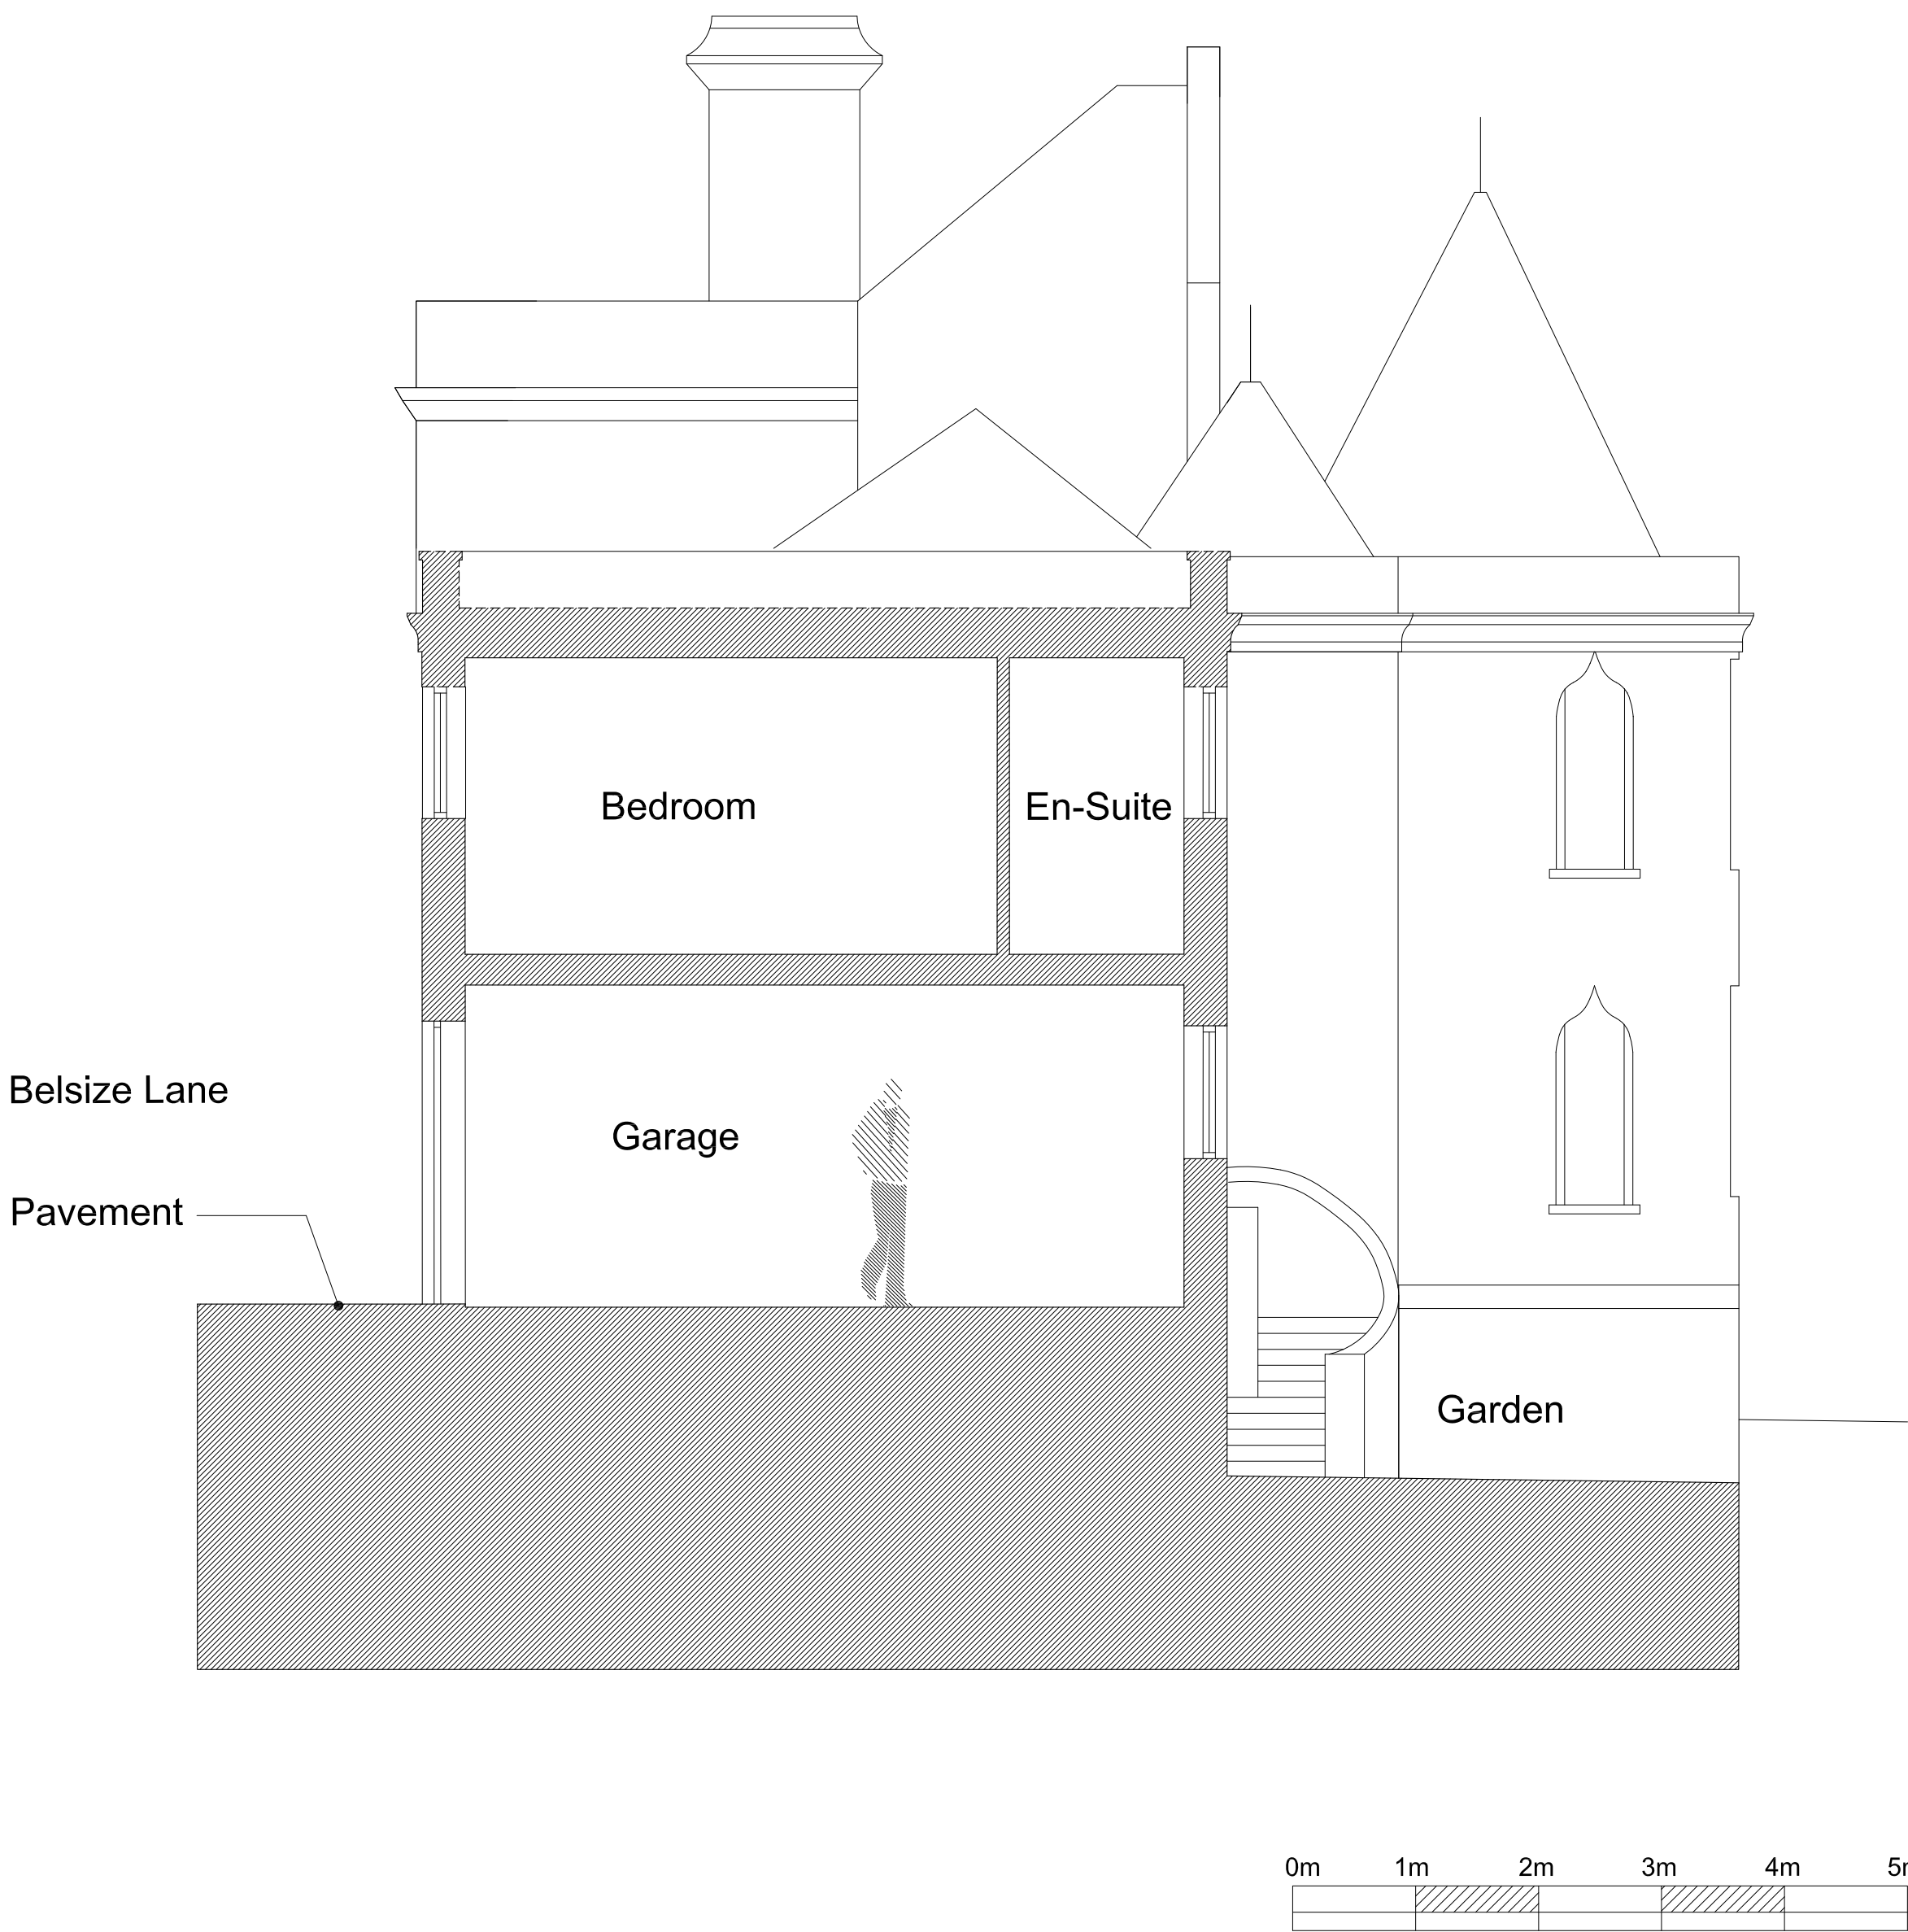

Section BB