
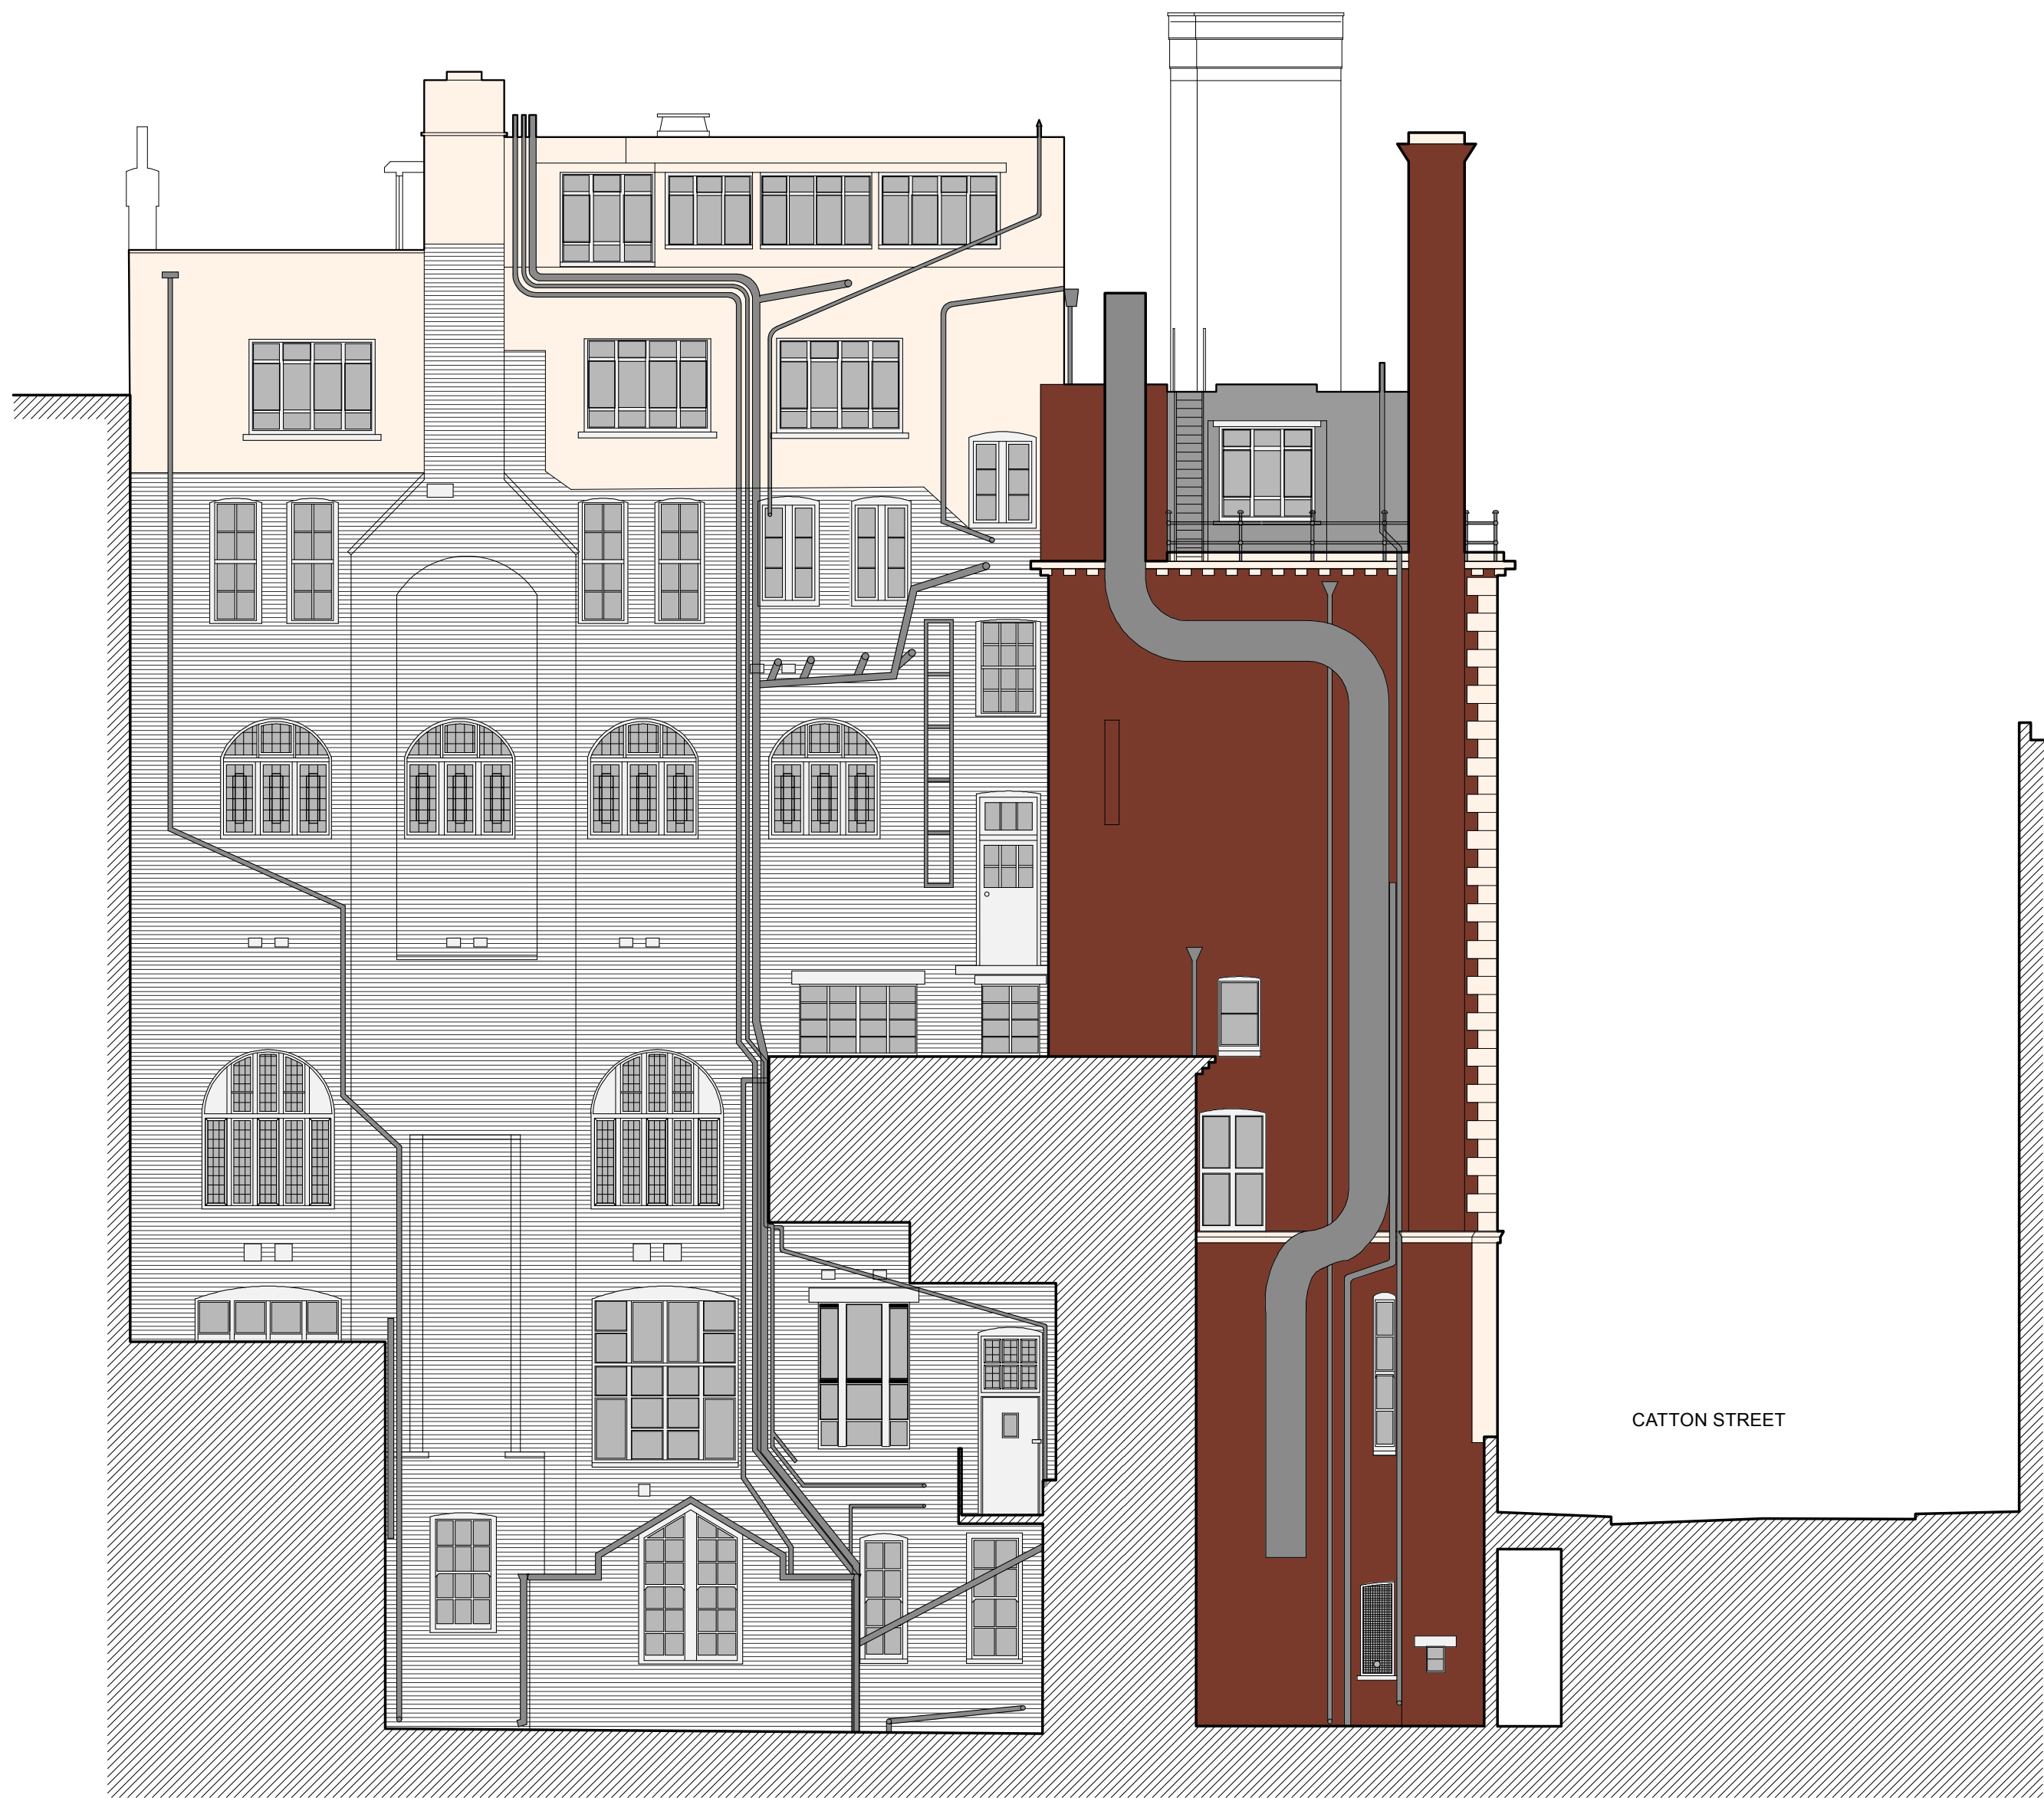


Notes

All setting out must be checked on site  
All levels must be checked on site  
All fixings and weathers must be checked on site  
All dimensions must be checked on site  
This drawing must not be scaled  
This drawing must be read in conjunction with the relevant specification clauses  
This drawing must not be used on site unless issued for construction

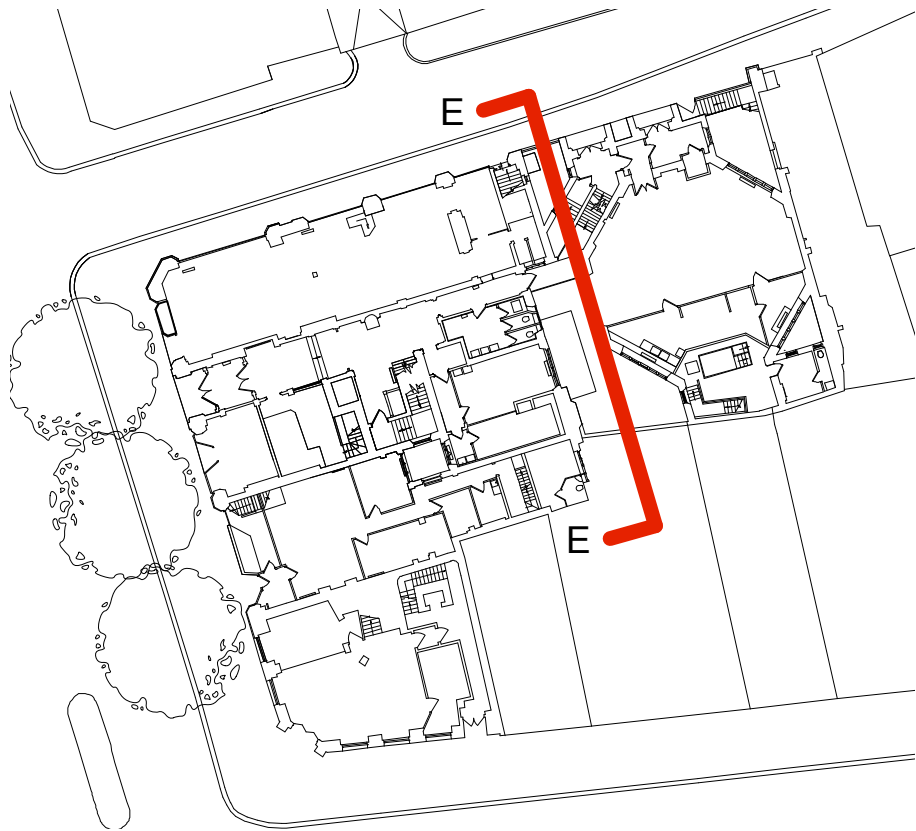

+150.80  
Chimney  
+149.70  
Chimney  
Roof  
+148.65

+144.20  
Roof

+132.80  
Roof

+124.90  
Paving

+121.20  
Basement

A Planning Issue 05/10/07

Revisions

hd

Harper\_Downie

design architecture

Gate House  
No1 St John's Square  
London EC1M 4DH  
T +44(0)2 7490 76 74  
F +44(0)2 7490 46 41  
E studio@harperdownie.com  
www.harperdownie.com

Client Kingsgate London Properties Ltd

Project 2-6 Southampton Row  
118-120 High Holborn

Drawing title Existing Section EE

Scale A1 - 1:100, A3-1:200 Dwg. No. Rev

Date 14/06/07 467ES05 A

Status ☒ Information ☐ Tender ☐ Construction ☐ Record

Do not scale from this drawing. All dimensions are to be checked on site.  
Issued for purposes indicated only. Information contained within this drawing is the sole copyright of Harper\_Downie Ltd. and is not to be reproduced without express permission.