


BASEMENT FLOOR PLAN

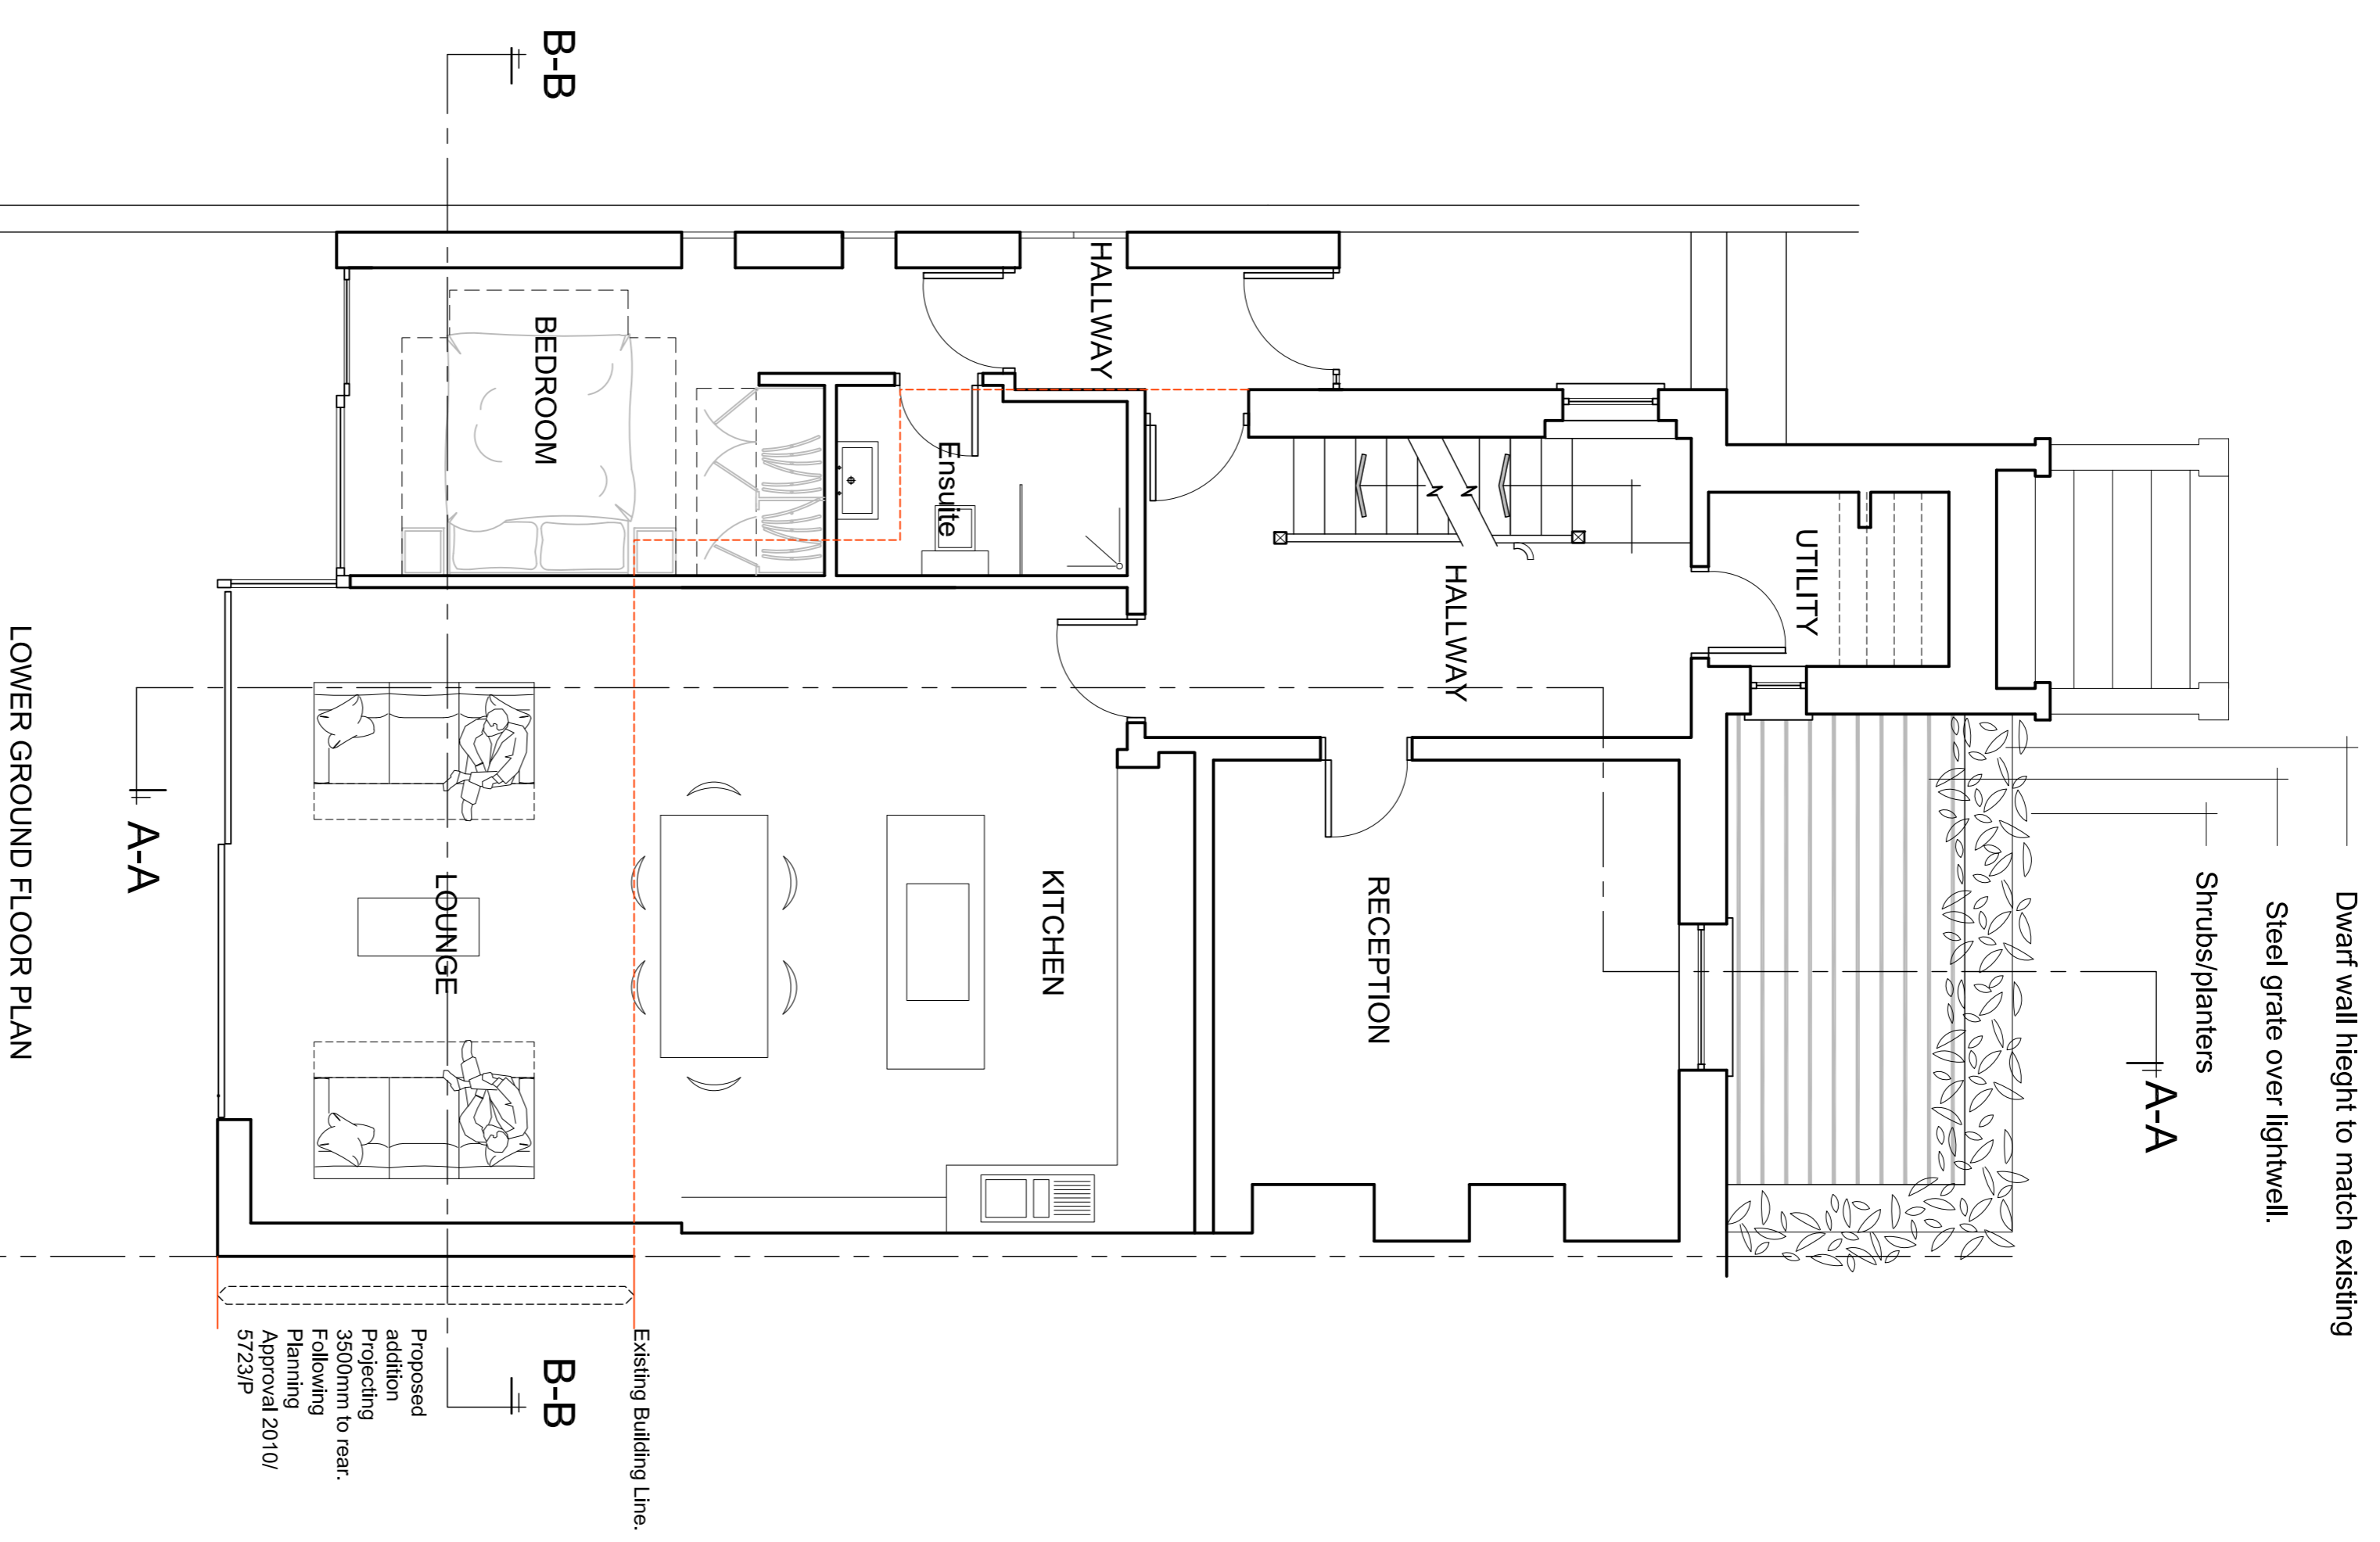

LOWER GROUND FLOOR PLAN

Copyright © 2013. Part of Building front lightwell by M. H. Green. See also Section drawing reference: G-S-01 Rev D. All sections with proposed work showing existing work and structure.

Revisions

No.	Description

10 PRIOR ROAD, LONDON, NW6 4SG
**PROPOSED BASEMENT/LIGHTWELL
 AND LOWER GROUND FLOOR
 SIDE/REAR ADDITION.**
 No. 11-103 G-LGB-01 D
 Date 1:30

Knight Associates
 Surveying - Architecture - Engineering
 www.knightassociates.com