


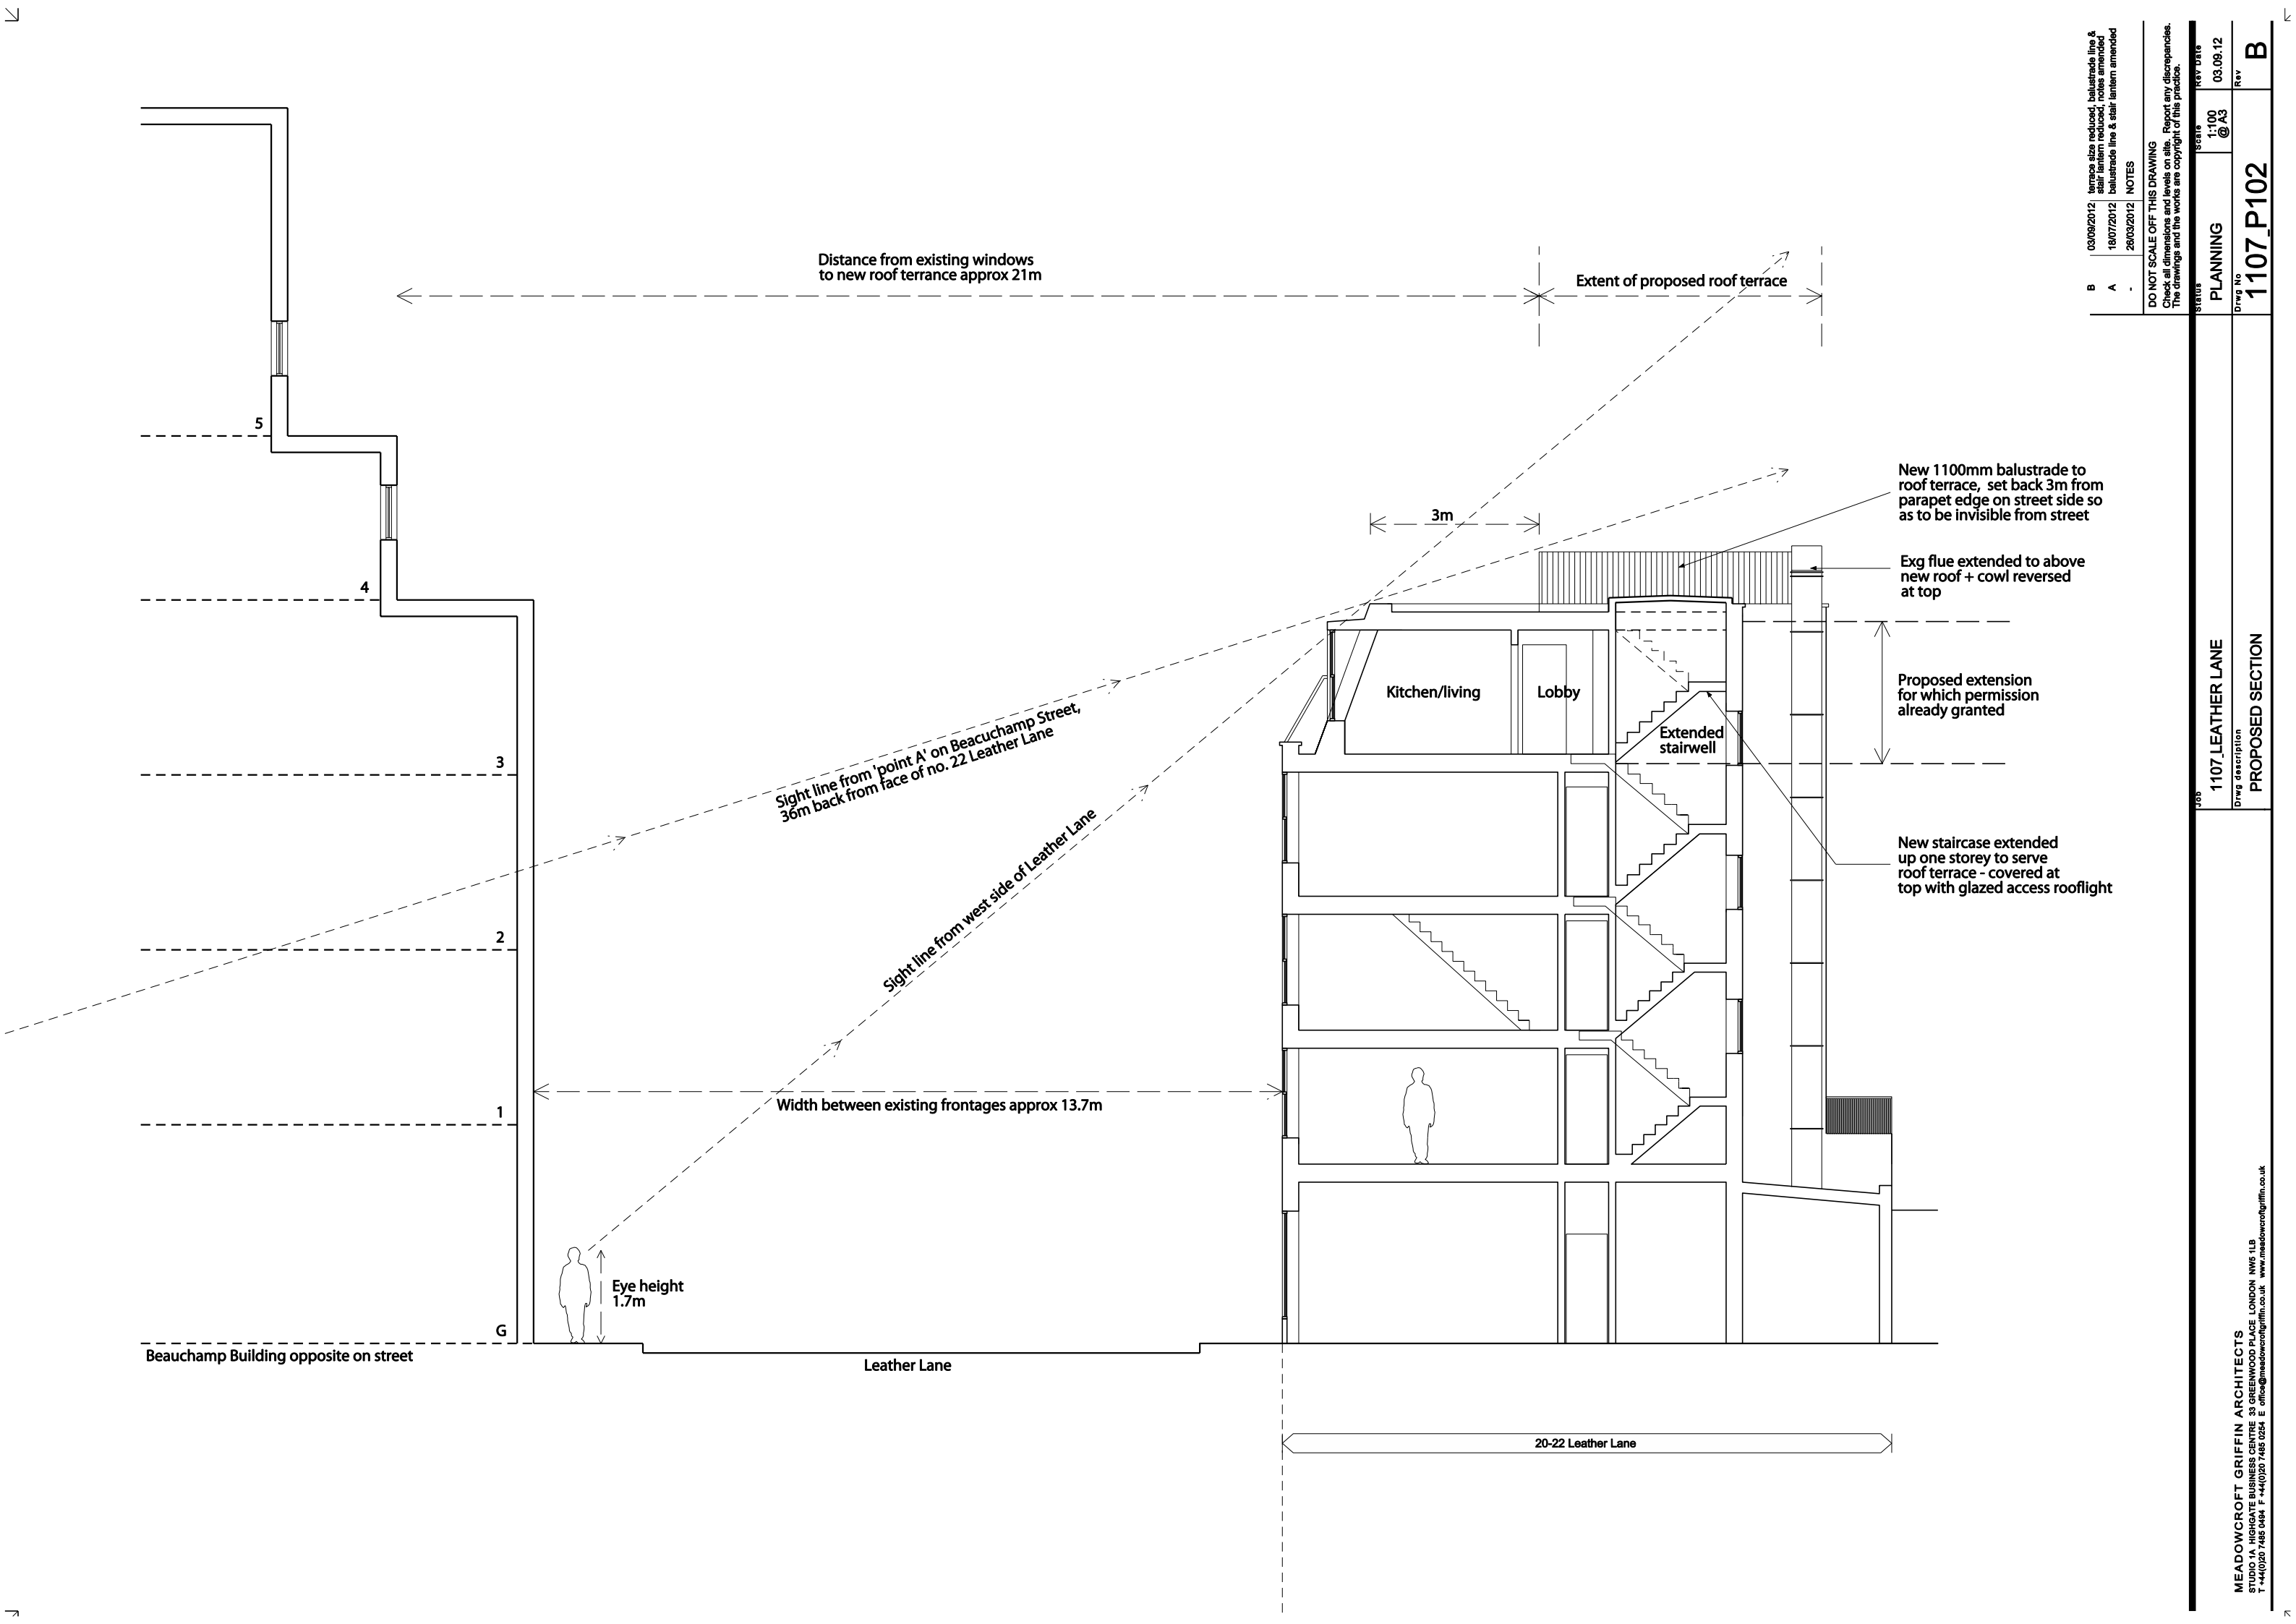

B	03/09/2012	terrace size reduced, balustrade line & stair lantern reduced, notes amended
A	18/07/2012	balustrade line & stair lantern amended
-	28/03/2012	NOTES

DO NOT SCALE OFF THIS DRAWING
Check all dimensions and levels on site. Report any discrepancies.
The drawings and the works are copyright of this practice.

status	scale	rev date
PLANNING	1:100 @ A3	03.09.12
Drwg No	1107_P102	Rev
		B

1107_LEATHER LANE
PROPOSED SECTION