
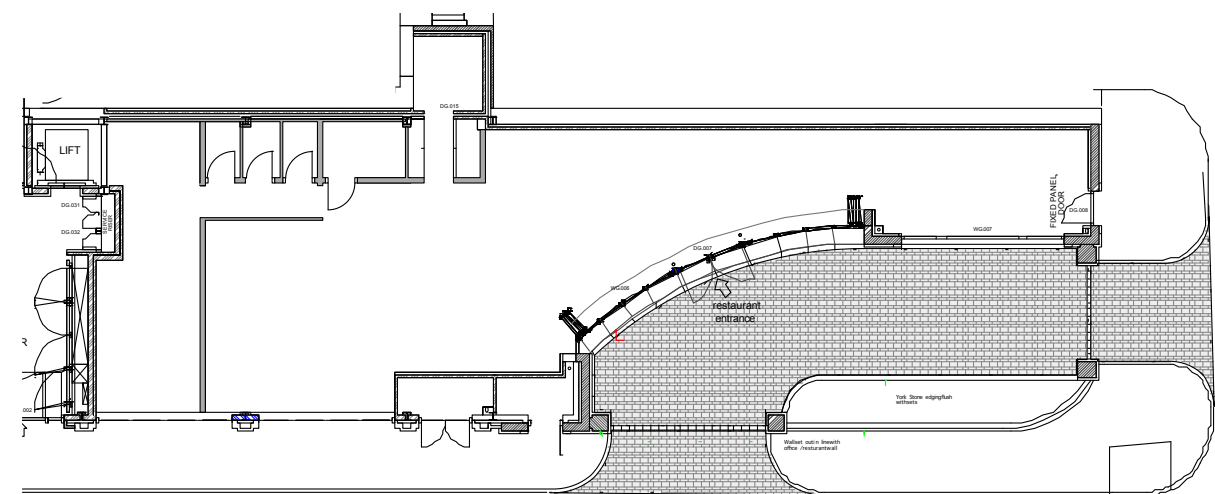


AREA OF PROPOSED
BYRON SHOPFRONT
1:1000 @ A1

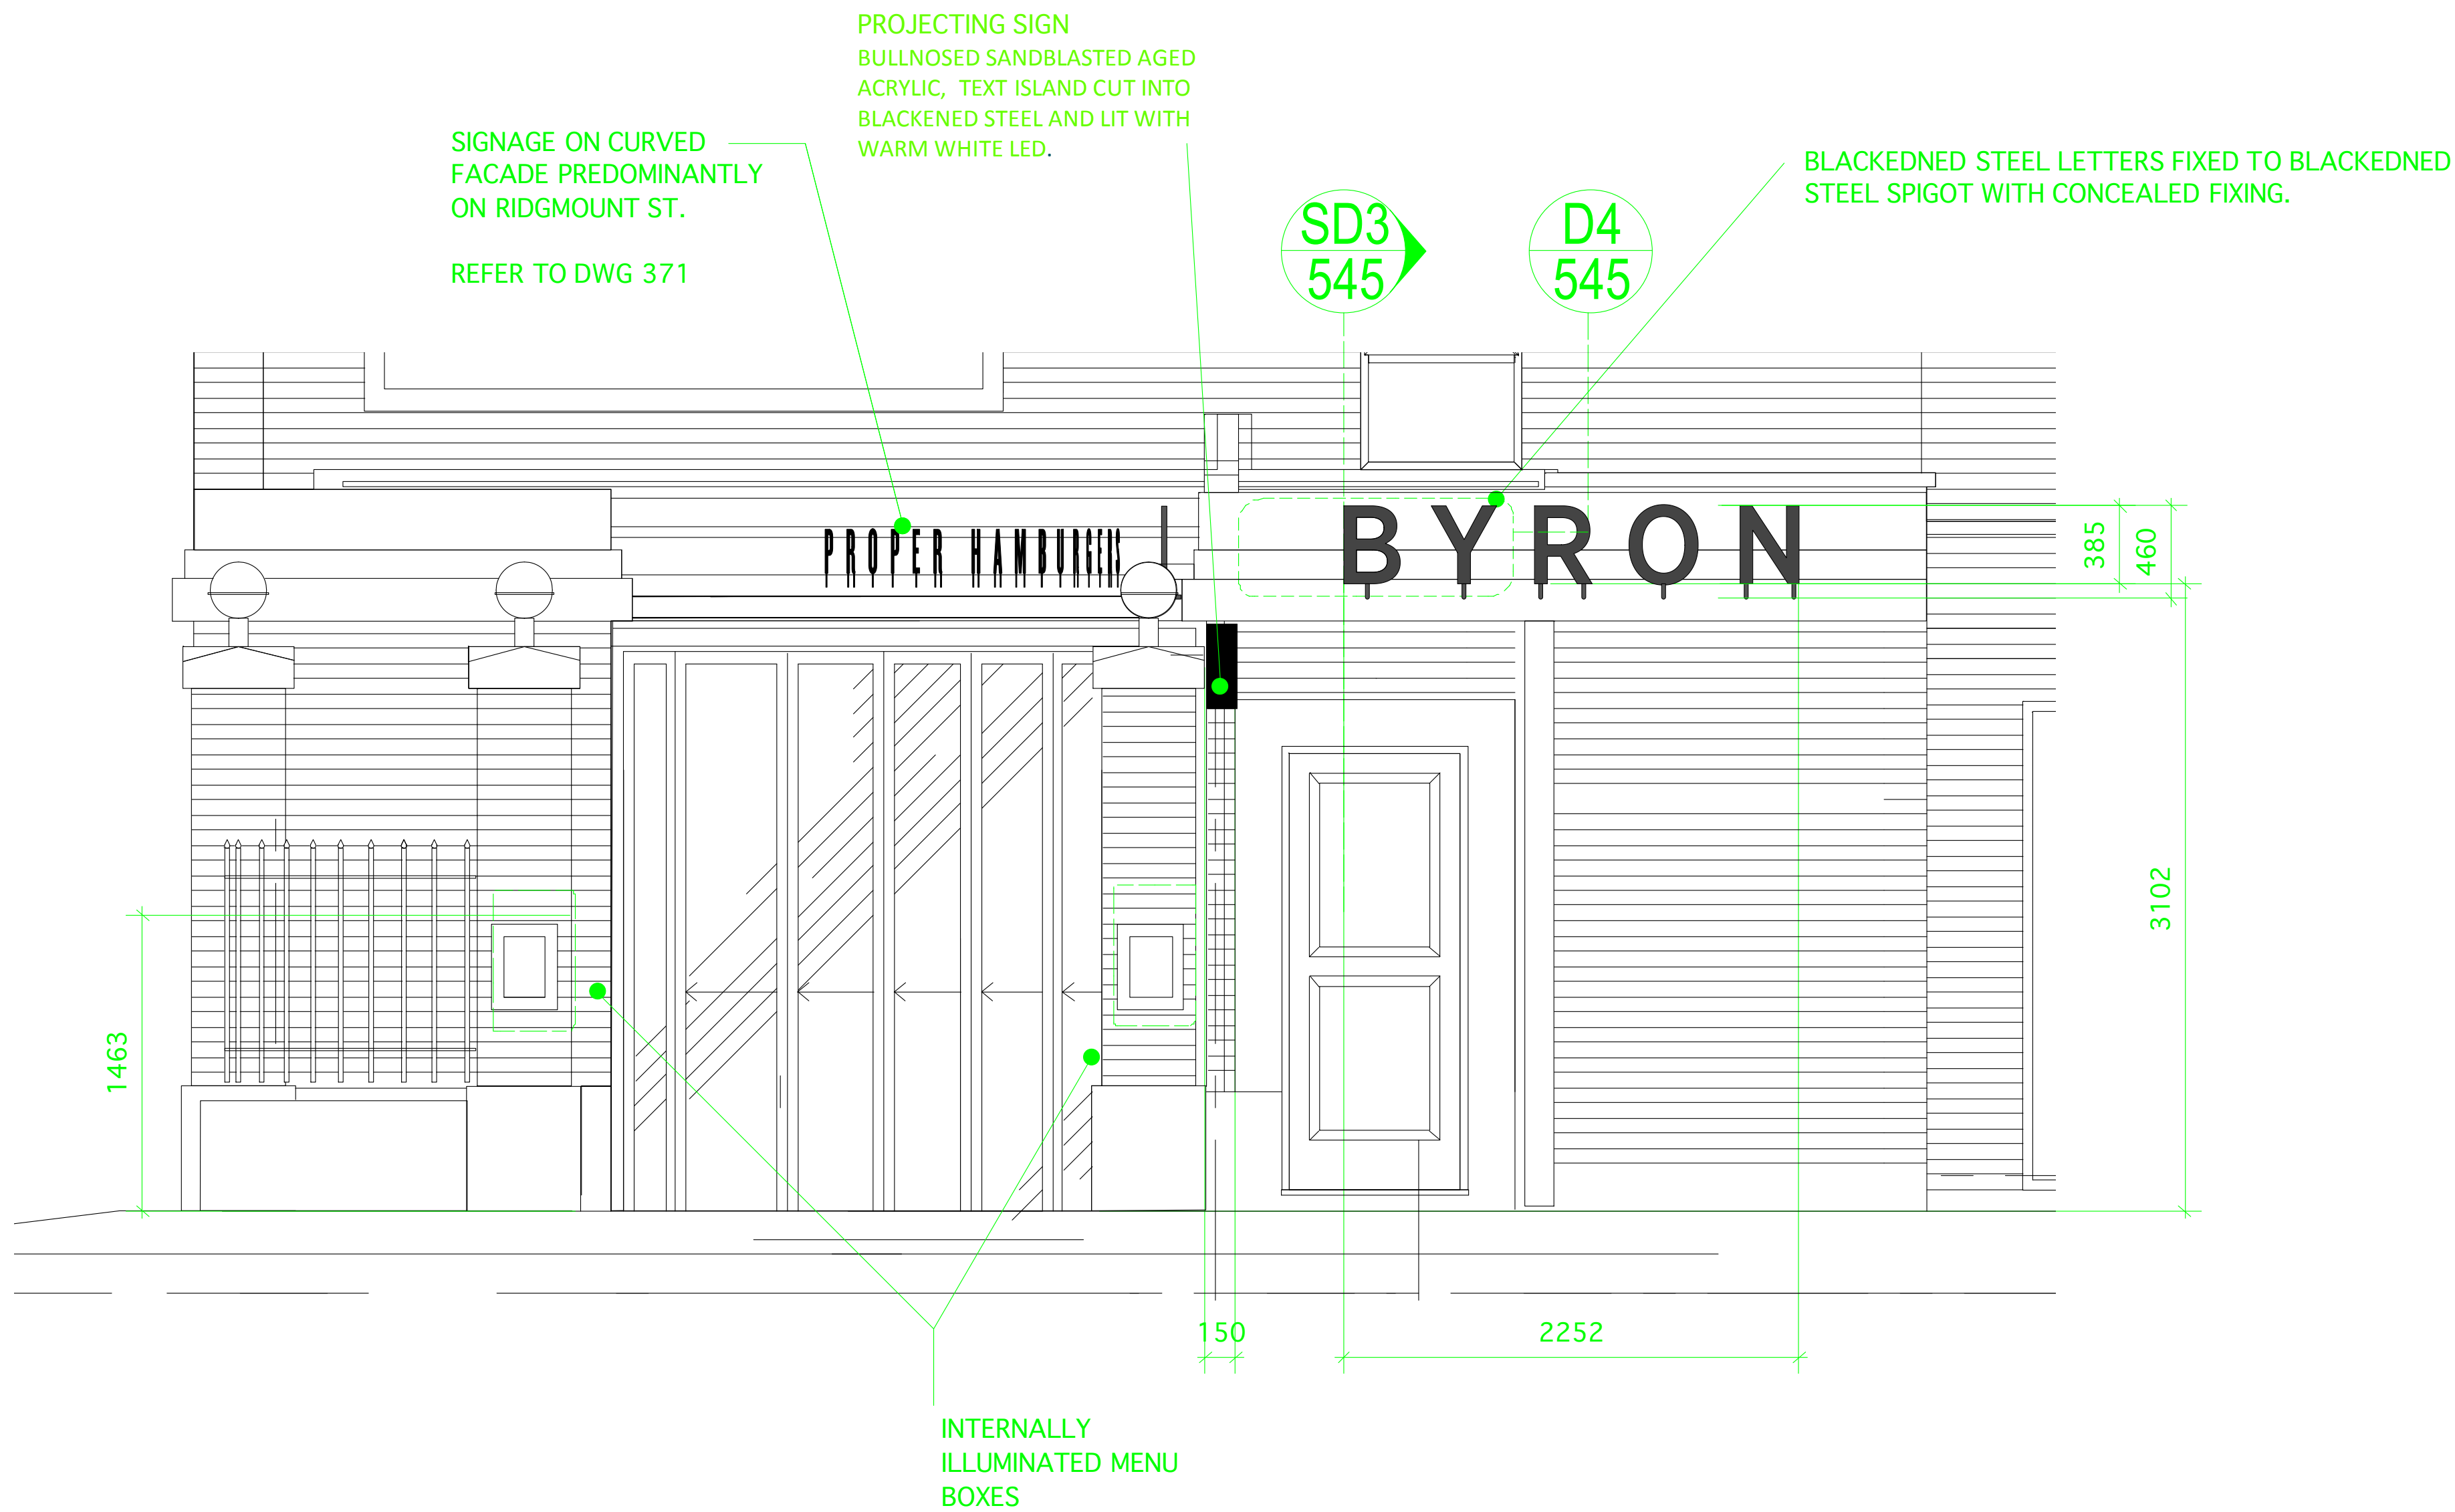

KEY PLAN @ 1:200

REVISIONS

- A - PROJECTING SIGN REVISED
- TOP FASCIA LETTERING IN BLACKENED STEEL
- MENU BOXES REVISED

Michaelis Boyd Associates Ltd
108 Palace Gardens Terrace London W8 4RT
t +44(0)20 7221 1237 f +44(0)20 7221 0130
michaelisboyd.com

Client: BYRON
Date Created: 30.07.12

Project: STORE STREET

Drawing Title: PROPOSED SIGNAGE SIDE ELEVATION -DETAIL

Scale: 1:50 @ A1
Revision Date: 26.10.12

Drawing No: 11091/372
Drawn By:
Checked by:
Revision: A

DO NOT SCALE FROM DRAWING, ALL DIMS TO BE
CHECKED ON SITE. REPORT OMISSIONS AND
DISCREPANCIES TO THE ARCHITECT IMMEDIATELY

E2 - PROPOSED SIGNAGE SIDE ELEVATION