


45,000m AD
Court Yard Elevation (4)



ELEVATION 4 - EXISTING
SCALE 1:200 @ A1

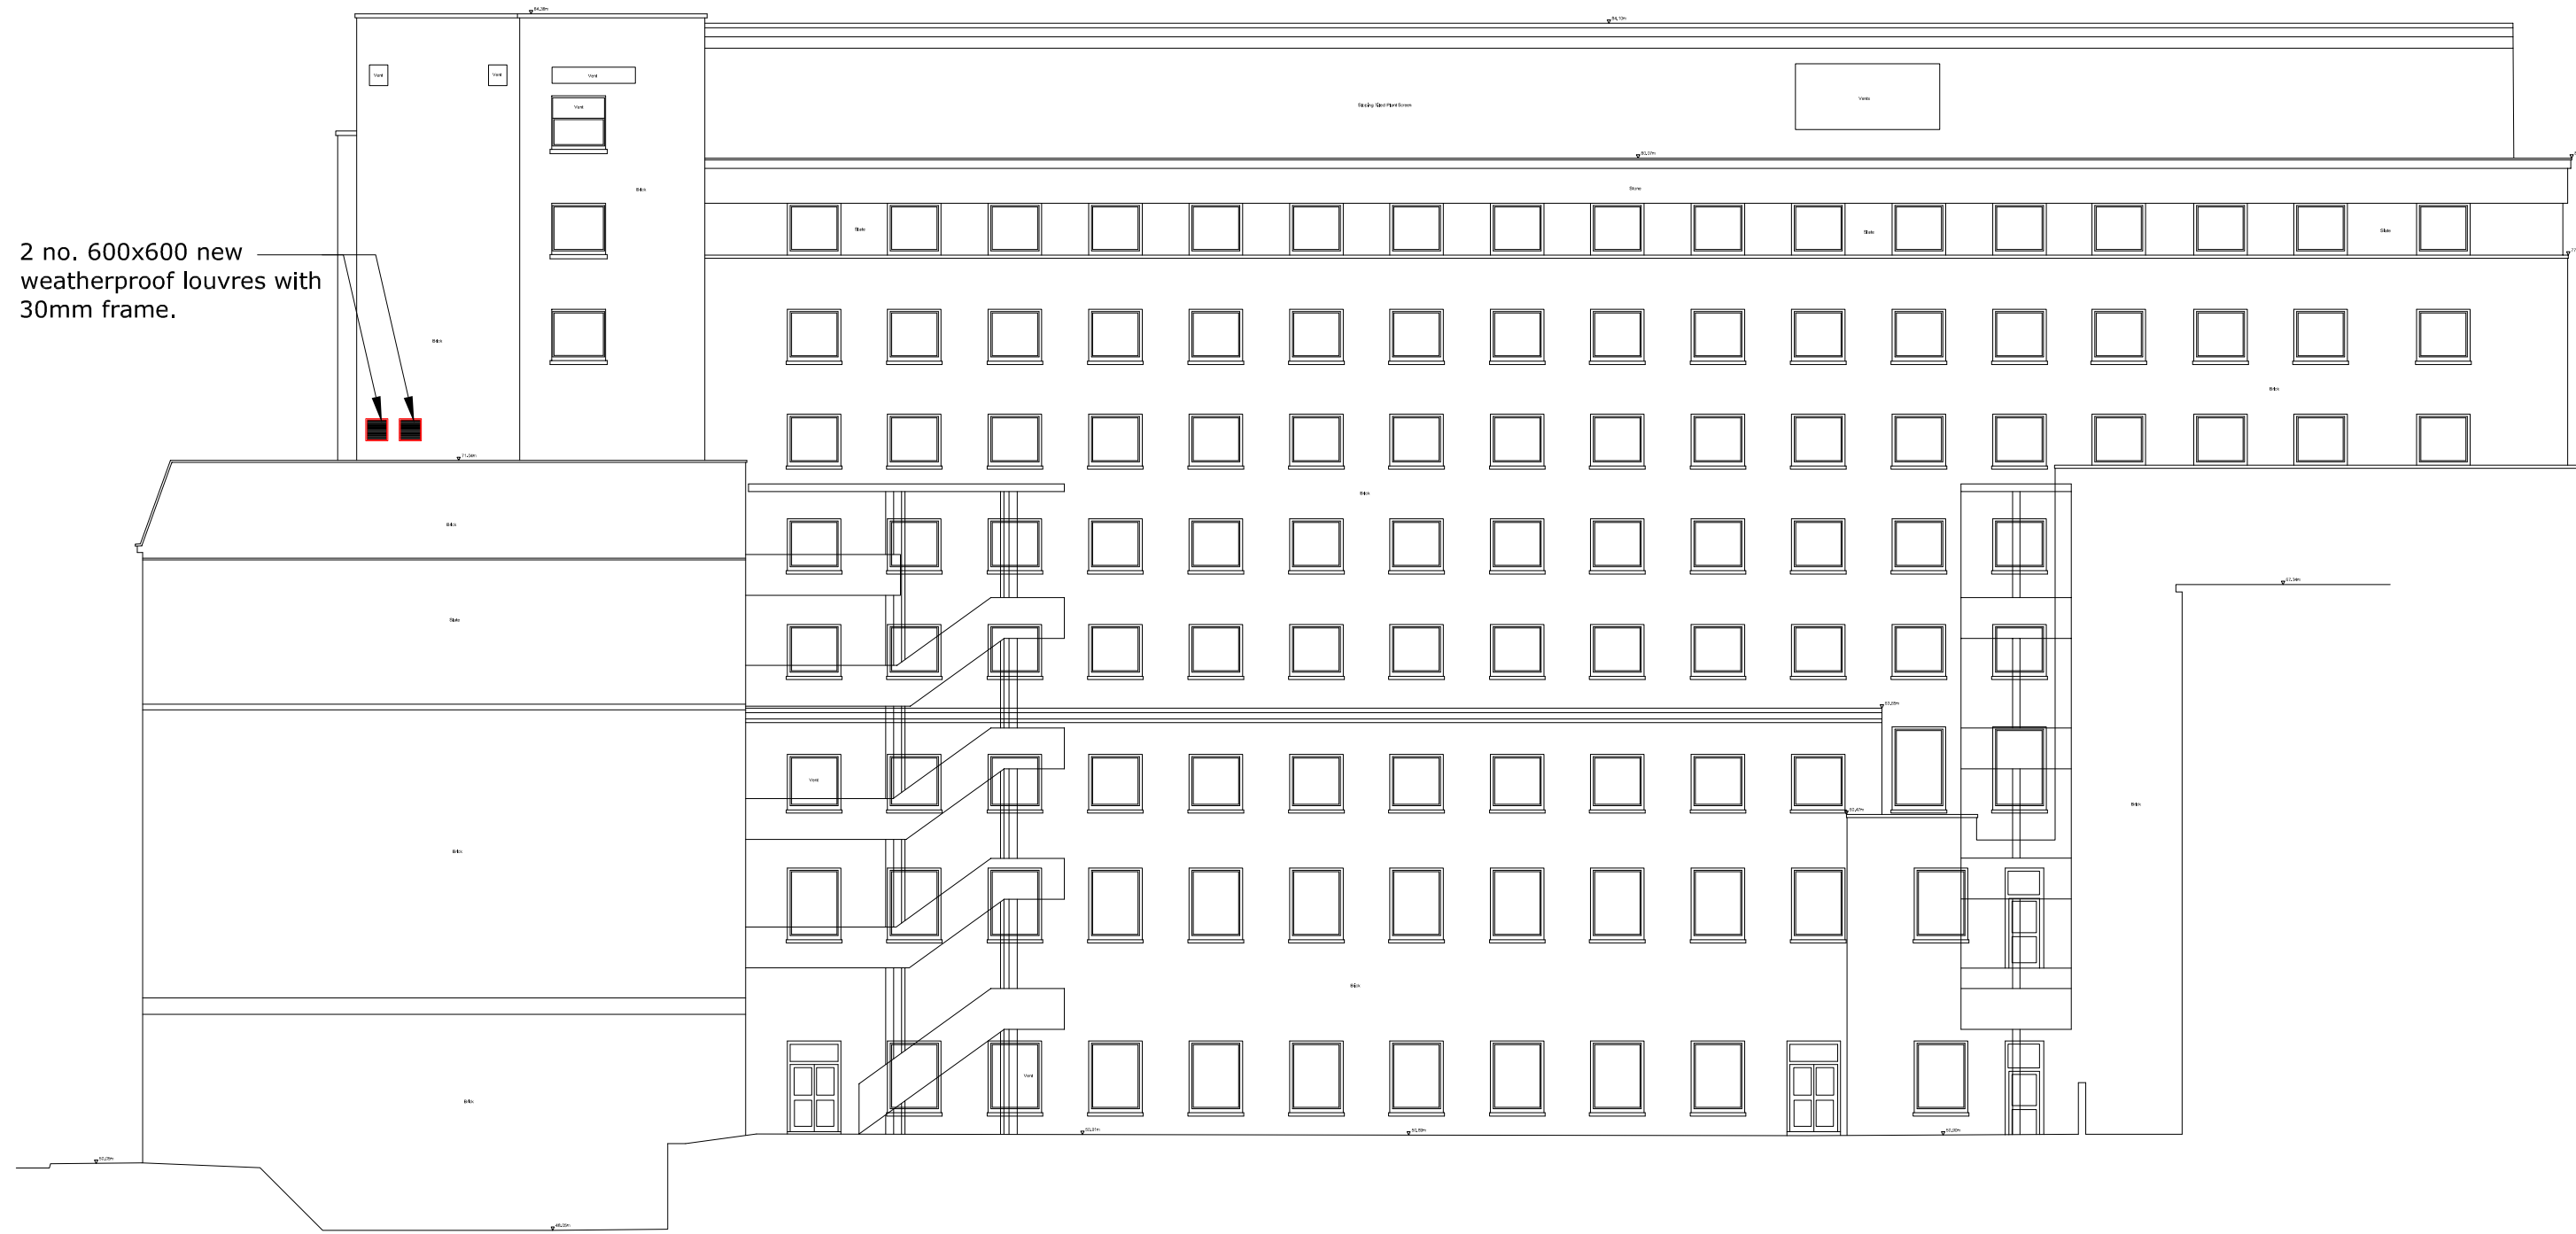

45,000m AD
Court Yard Elevation (4)

ELEVATION 4 - PROPOSED
SCALE 1:200 @ A1

SCALE BAR

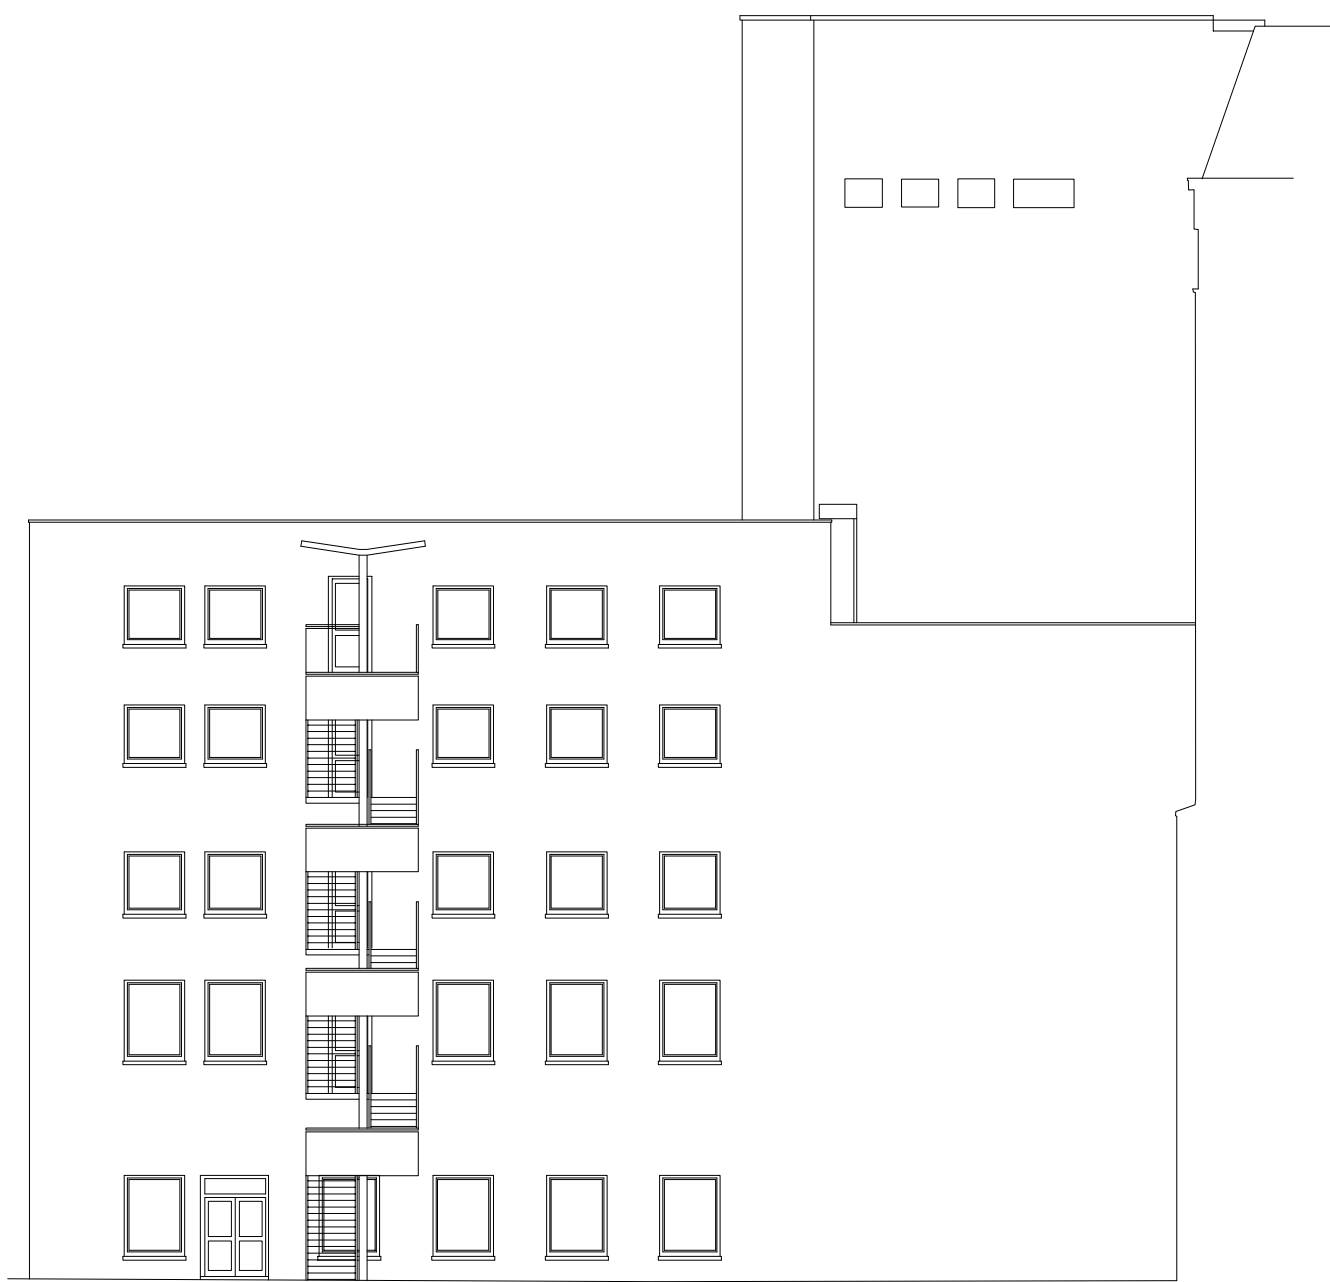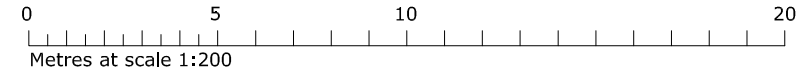

45,000m AD
Side Elevation (5)

ELEVATION 5 - EXISTING
SCALE 1:200 @ A1




45,000m AD
Side Elevation (5)

ELEVATION 5 - PROPOSED
SCALE 1:200 @ A1

Revision:

1
2
3

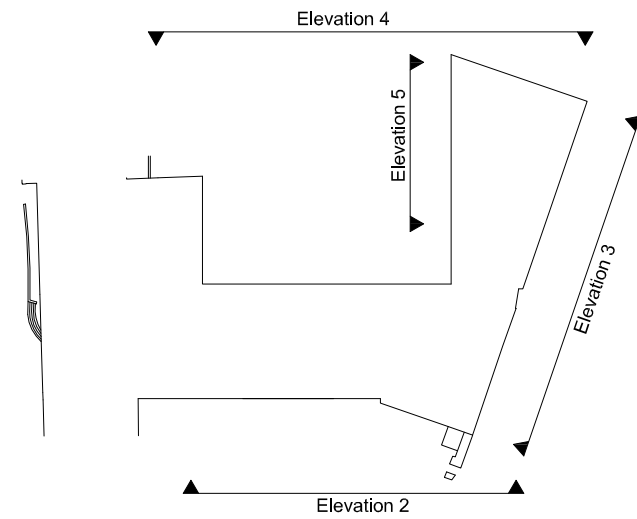

KEY PLAN
SCALE 1:250 @ A1



Architects | Masterplanners

**STEPHEN GEORGE
& PARTNERS LLP**

33 Park Place
Leeds LS1 2RY

t: 0113 246 7969 f: 0116 254 1095
www.stephengeorge.co.uk

TRIBUNAL SERVICE
Fox Court, Grays Inn Road
EXISTING & PROPOSED ELEVATIONS

Drawing status:
CAD reference:
Drawn:
Team:
Date:
Scale:

PLANNING APPROVAL
11-014X002
SS
RC
15/10/2012
1:100 @ A1

Project no:	Dwg no:	Rev:
11-014	P001	-