


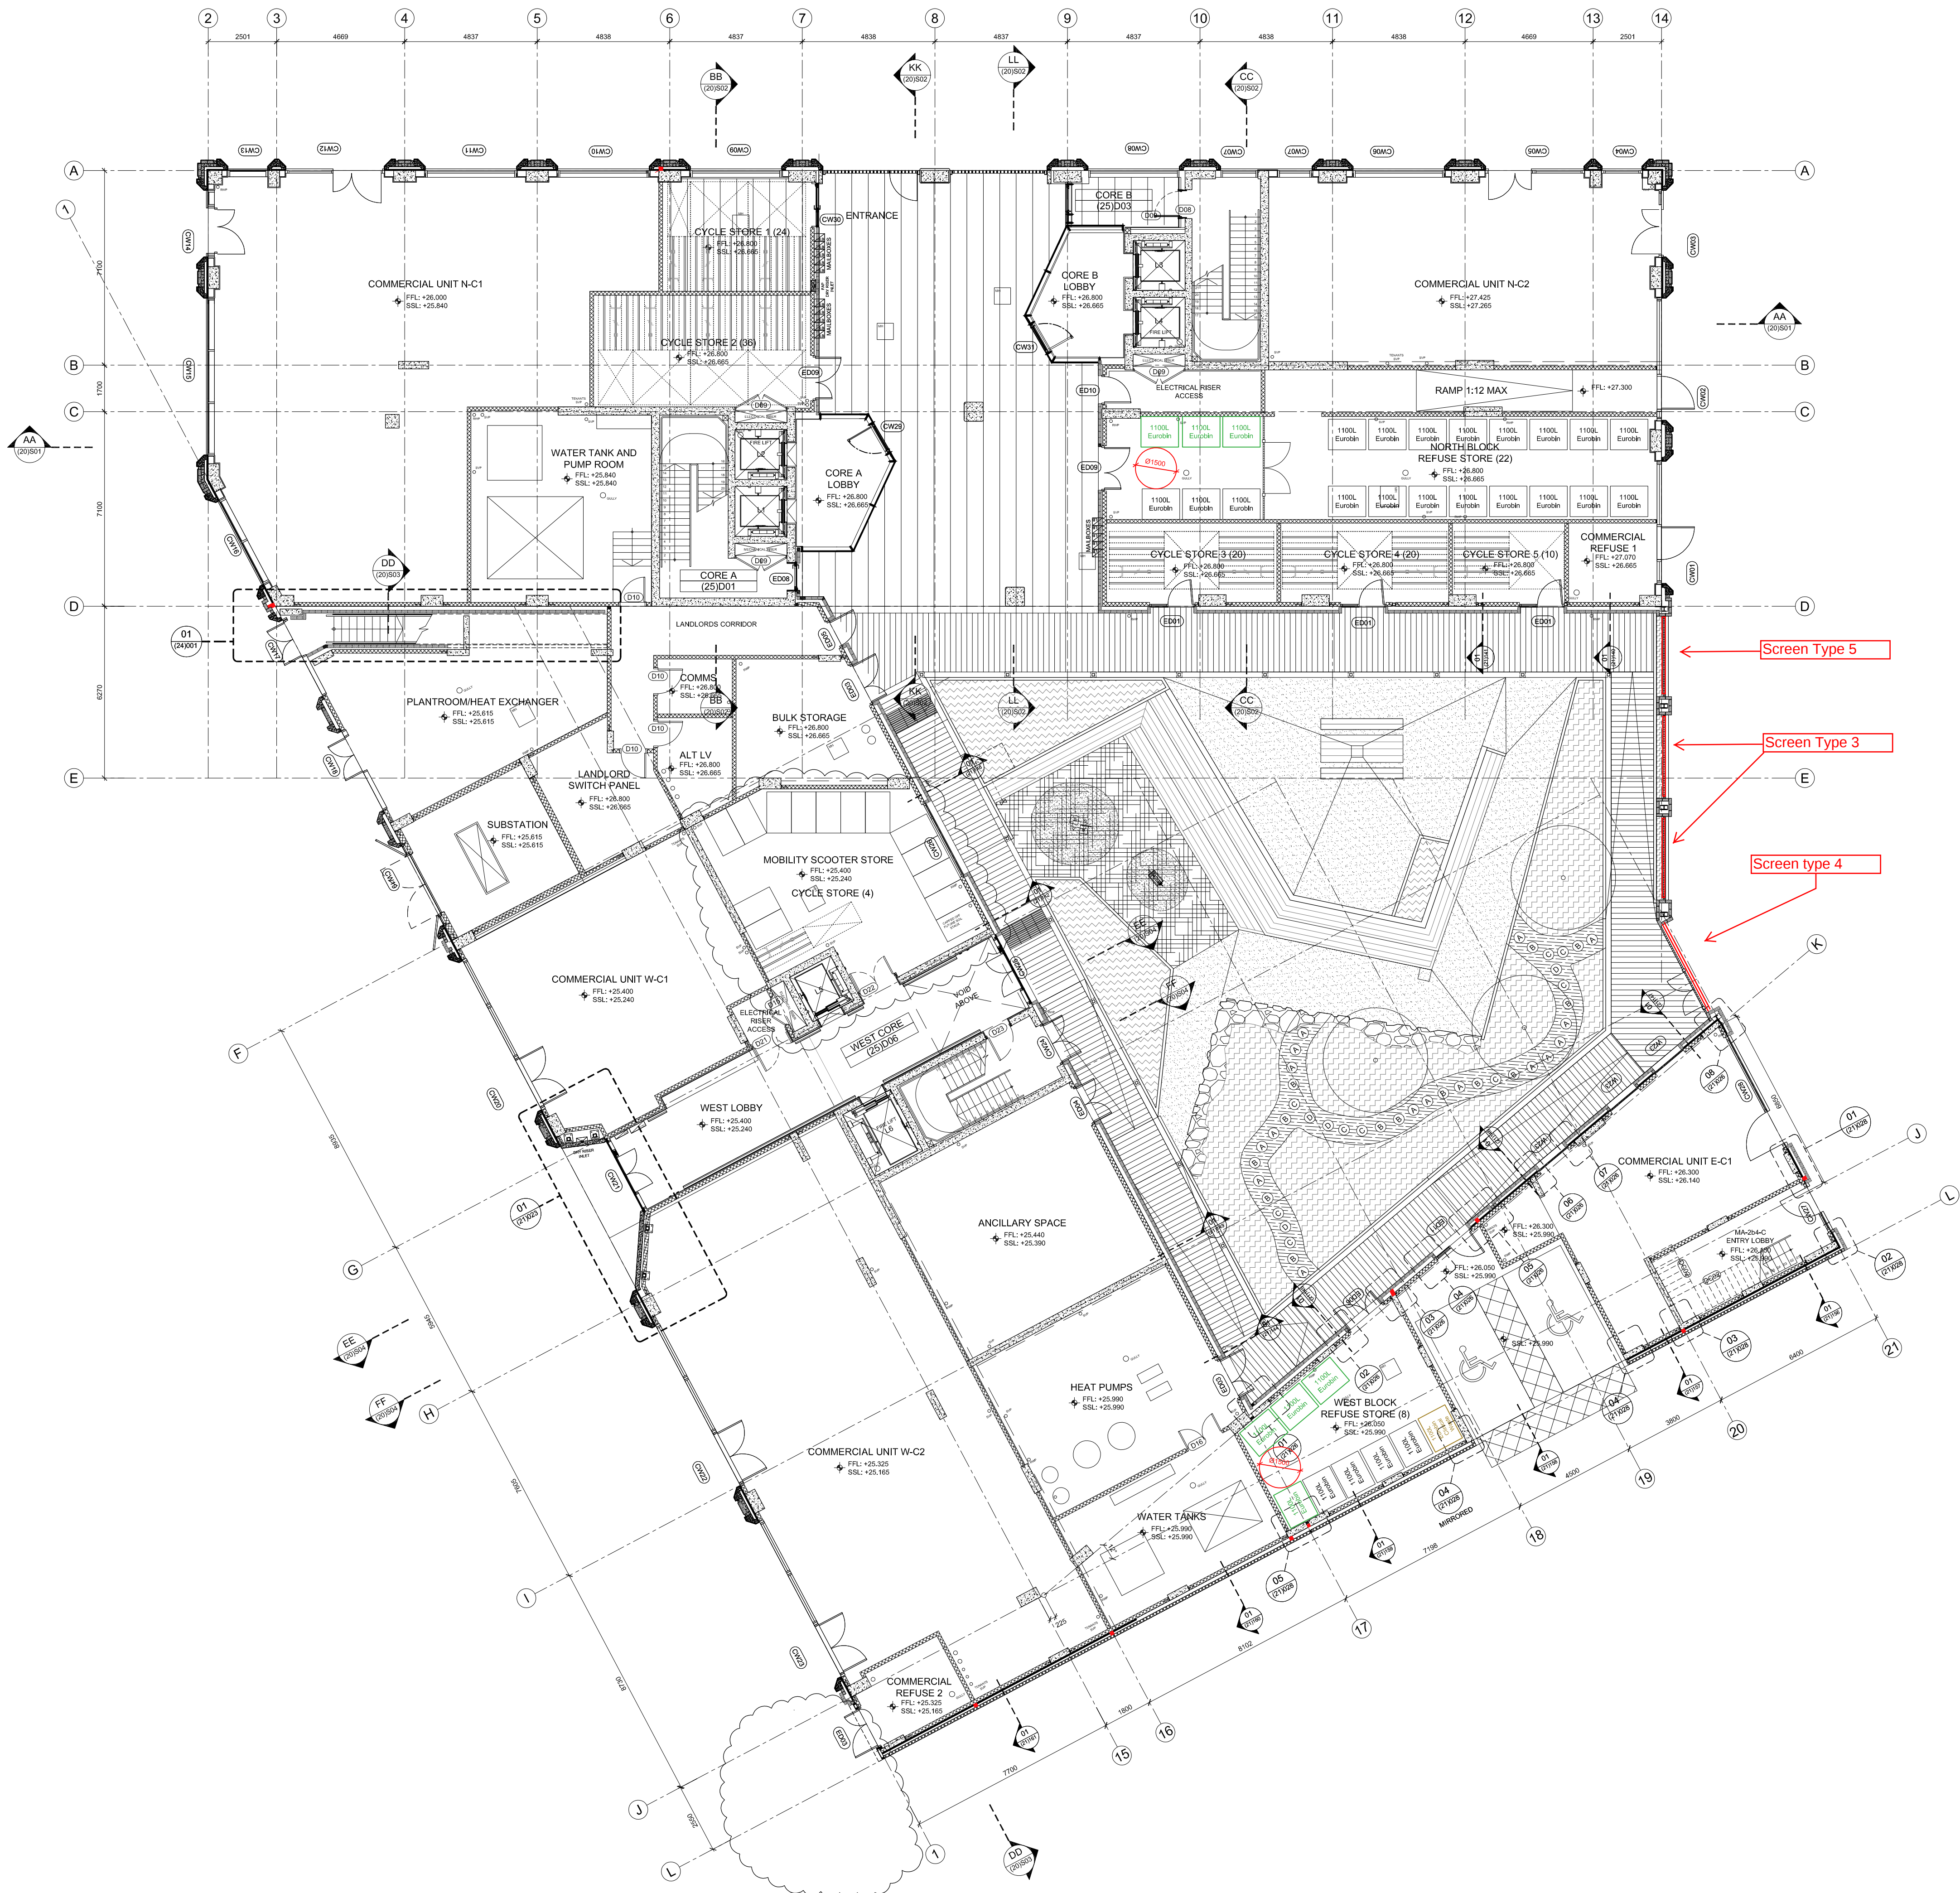


notes

- The contractor is responsible for checking dimensions, tolerances and references. Any discrepancy to be verified with the Architect before proceeding with the works.
- Where an item is covered by drawings to different scales the larger scale drawing is to be worked to.
- Do not scale drawing. Figured dimensions to be worked to in all cases.

CDM Regulations 2007

ALL current drawings and specifications for the project must be read in conjunction with the Designer's Hazard and Environmental Assessment Record.

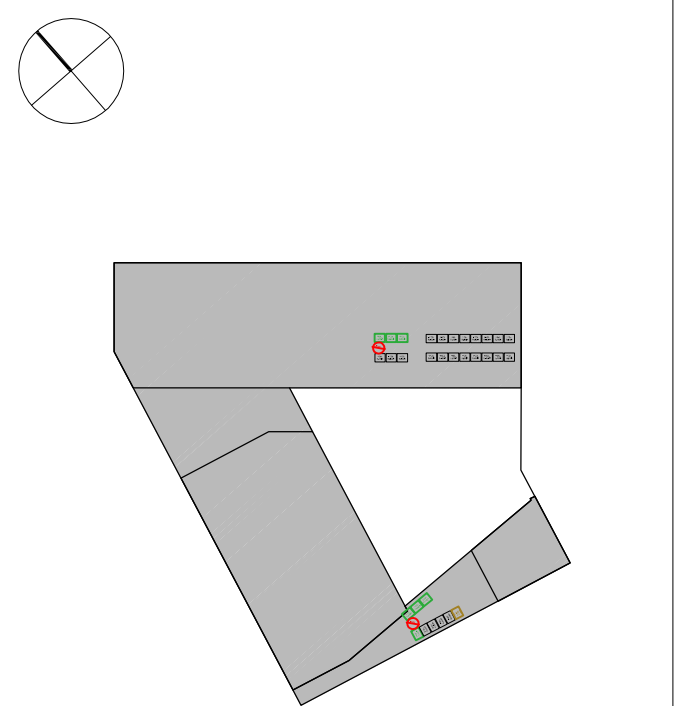

KEY PLAN

NOTES:

1. ALL PENETRATIONS ARE SUBJECT TO CHANGE FINAL LOCATIONS TO BE AGREED WITH STRUCTURAL AND MECHANICAL ENGINEERS AND ARCHITECTS.
2. DRAINAGE SETOUT DIMENSIONS ARE TO THE CENTRE LINE OF THE FITTING.
3. GULLIES AND RAINWATER OUTLETS SHOWN ARE INDICATIVE ONLY. FITTING SIZE AND TYPE TO BE CONFIRMED BY SES.
4. DRAWING TO BE READ IN CONJUNCTION WITH STRUCTURAL ENGINEERS, DRAINAGE ENGINEERS, AND SES DOCUMENTATION.

19.08.12	17	Temporary escape stair omitted. Mobility scooter parks shown. 4No. cycle stands added to mobility scooter store.
25.07.12	16	Extent of handrails to west block circulation areas revised as instructed by CD 0010/021 in response to ICS 286. Courtyard landscaping amended.
21.05.12	15	Handrails added to west block entry lobby. Temporary escape stair relocated.
03.02.12	14	West block entry doors changed to inwards opening. Temporary escape stair relocated.
15.11.11	13	Courtyard steps, planters, and platforms amended as per ICS 98.
14.10.11	12	External paving levels amended. Internal ramp landing level amended. Detail references added. Door swing to Scooter store changed. Acoustic wall lining added to Commercial Unit WC-1 adjacent to Substation. Facade to Commercial Refuse 2 removed and replaced with temporary hoarding.
10.10.11	11	Internal door references added
19.08.11	10	Retail entrance door amended / ML
08.07.11	09	Issued For Construction
16.05.11	08	Plantroom updated. Transformer room wall thickness amended. External spot level amended. Additional spot levels added. Manhole lids shown in ground floor slab. Cycle racks shown.

date	rev	revision/author/checker
------	-----	-------------------------

purpose of issue

FOR CONSTRUCTION

project

**KINGS CROSS CENTRAL
BLOCK R5**

drawing

**GA PLAN
LEVEL 0**

drawing no	rev
AA0716C(20)P00	17
drawn AJH	checked MB
scale @ A1 1:125	date Nov 2010

PRP Architects ©
10 Lindsey Street
London
EC1A 9HP

T +44 (0)20 7653 1200
F +44 (0)20 7653 1201
lon.prp@prparchitects.co.uk

