


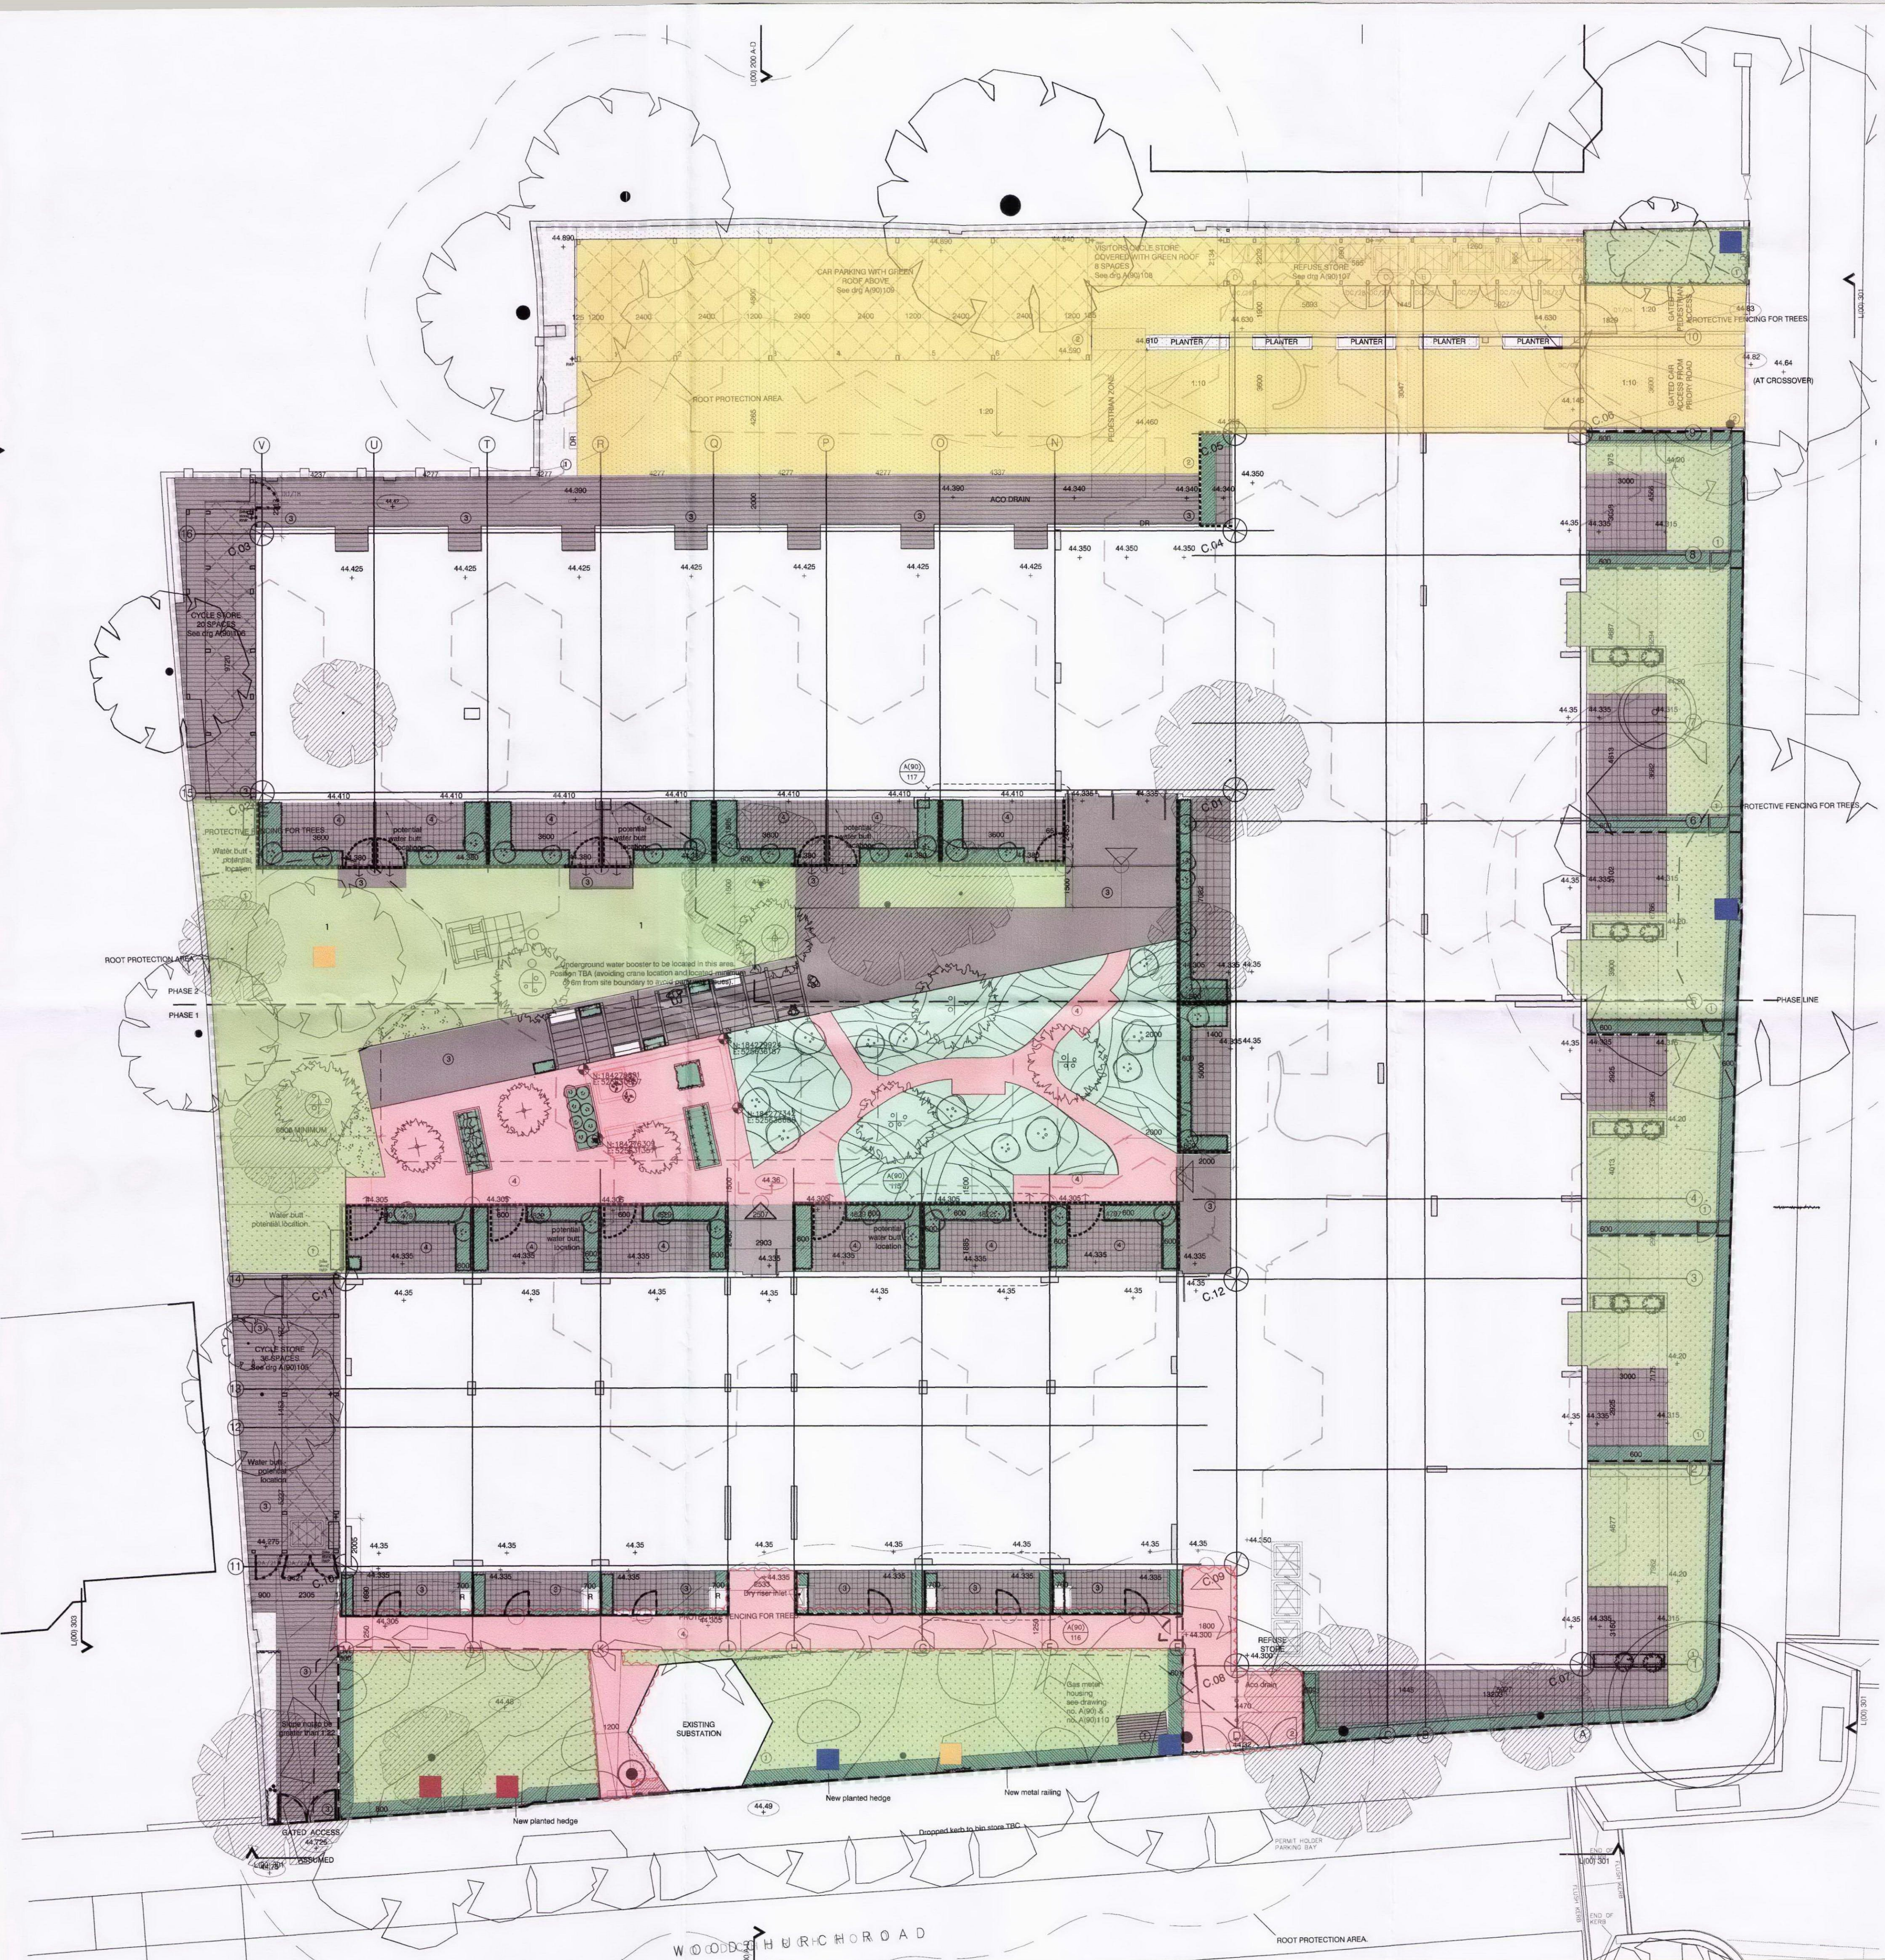

Key to Bat and Bird Box Locations	
Symbol	Description
	2x Schwegler 2F Bat Box
	Schwegler 1B Woodcrete Nest Box
	Schwegler 2H Robin Box

Reference	Coordinates	
C.01	E. 525655626	N. 184289016
C.02	E. 525618882	N. 184289480
C.03	E. 525619004	N. 184299199
C.04	E. 525655748	N. 184298735
C.05	E. 525655795	N. 184302375
C.06	E. 525668859	N. 184302210
C.07	E. 525668275	N. 184255961
C.08	E. 525655210	N. 184256126
C.09	E. 525655259	N. 184259949
C.10	E. 525621624	N. 184260373
C.11	E. 525621761	N. 184271190
C.12	E. 525655394	N. 184270662

Key to materials	
Symbol	Description
	Lawn
	No dig, permeable paving system - tegula concrete sett 'Hakvest'
	Unit paving-communal areas - tegula concrete sett 'Hakvest'
	Master Tint 6mm 'Natura' gravel
	Evergreen hedge
	Dry riser
	240 l wheelle bin

Key to symbols	
Symbol	Description
	Site boundary
	Existing brick boundary walls (made good and trellis added)
	Existing building
	Protective fencing for trees
	Root protection area
	Existing level
	New paving level
	Railings and gates
	Fencing fronting Priory Rd and Woodchurch Rd. Fencing type and species of hedge behind tbc.
	Private Back Gardens, 1400mm high, Block A/ typical detail drawing A(90)116
	Private Block A Front Gardens, 1100mm high, drawing A(90)116
	Vehicular and Pedestrian gates. See drawings A(90)107-108
	Bin/ bike store gates. See drawings A(90)105-106

Key to trees	
Symbol	Description
	Existing trees
	Removed trees
	New trees

NOTE: Bird and bat boxes to be located following consultation with landscape architect.
WD/ subcontractor to advise on water butt size and location.

J 28.09.12	External walls updated, external finishes changed	IT	MOR
	Bat and Bird Box locations added		
I 23.08.12	External finishes amended to suit changes following DTM as agreed.	AO	MOR
H 14.08.12	Landscape changes incorporated. Gates & planters moved to suit.	AO	MOR
G 18.10.11	DRAFT Levels added and entrance level amended	PF	MOR
F 12.03.10	External structure outlines updated, references added, Block D co-ordinates revised as per grid change (requested by CR).	LB	AB
E 21.01.10	Area for siting water booster and refuse store green roof area revised.	AB5	-
D 05.01.10	Block B meter room updated.	AB5	-
C 10.12.09	Levels & northern boundary updated	rh2	YYY

WILLMOTT DIXON HOUSING
REVIEWED

PRELIMINARY	STATUS
FOR COMMENT	A
FOR CONSTRUCTION	B
SIGNED	C
DATE	

rev.	date	description	dm	aud				
drawing status								
FOR CONSTRUCTION								
Diespeker Wharf 38 Graham Street London N1 8JX								
T: 020 7336 7777 URL: www.ptea.co.uk F: 020 7336 0770 E: forename.surname@ptea.co.uk								
POLLRAD THOMAS EDWARDS architects								
project	WAITES HOUSE (PRIORY ROAD)	drawn	rh2	audited	scale	1:100 @ A1	date	24.11.09
dwg title	EXTERNAL WORKS	job no.	07-029		dwg no.	L(90)001	rev	J