



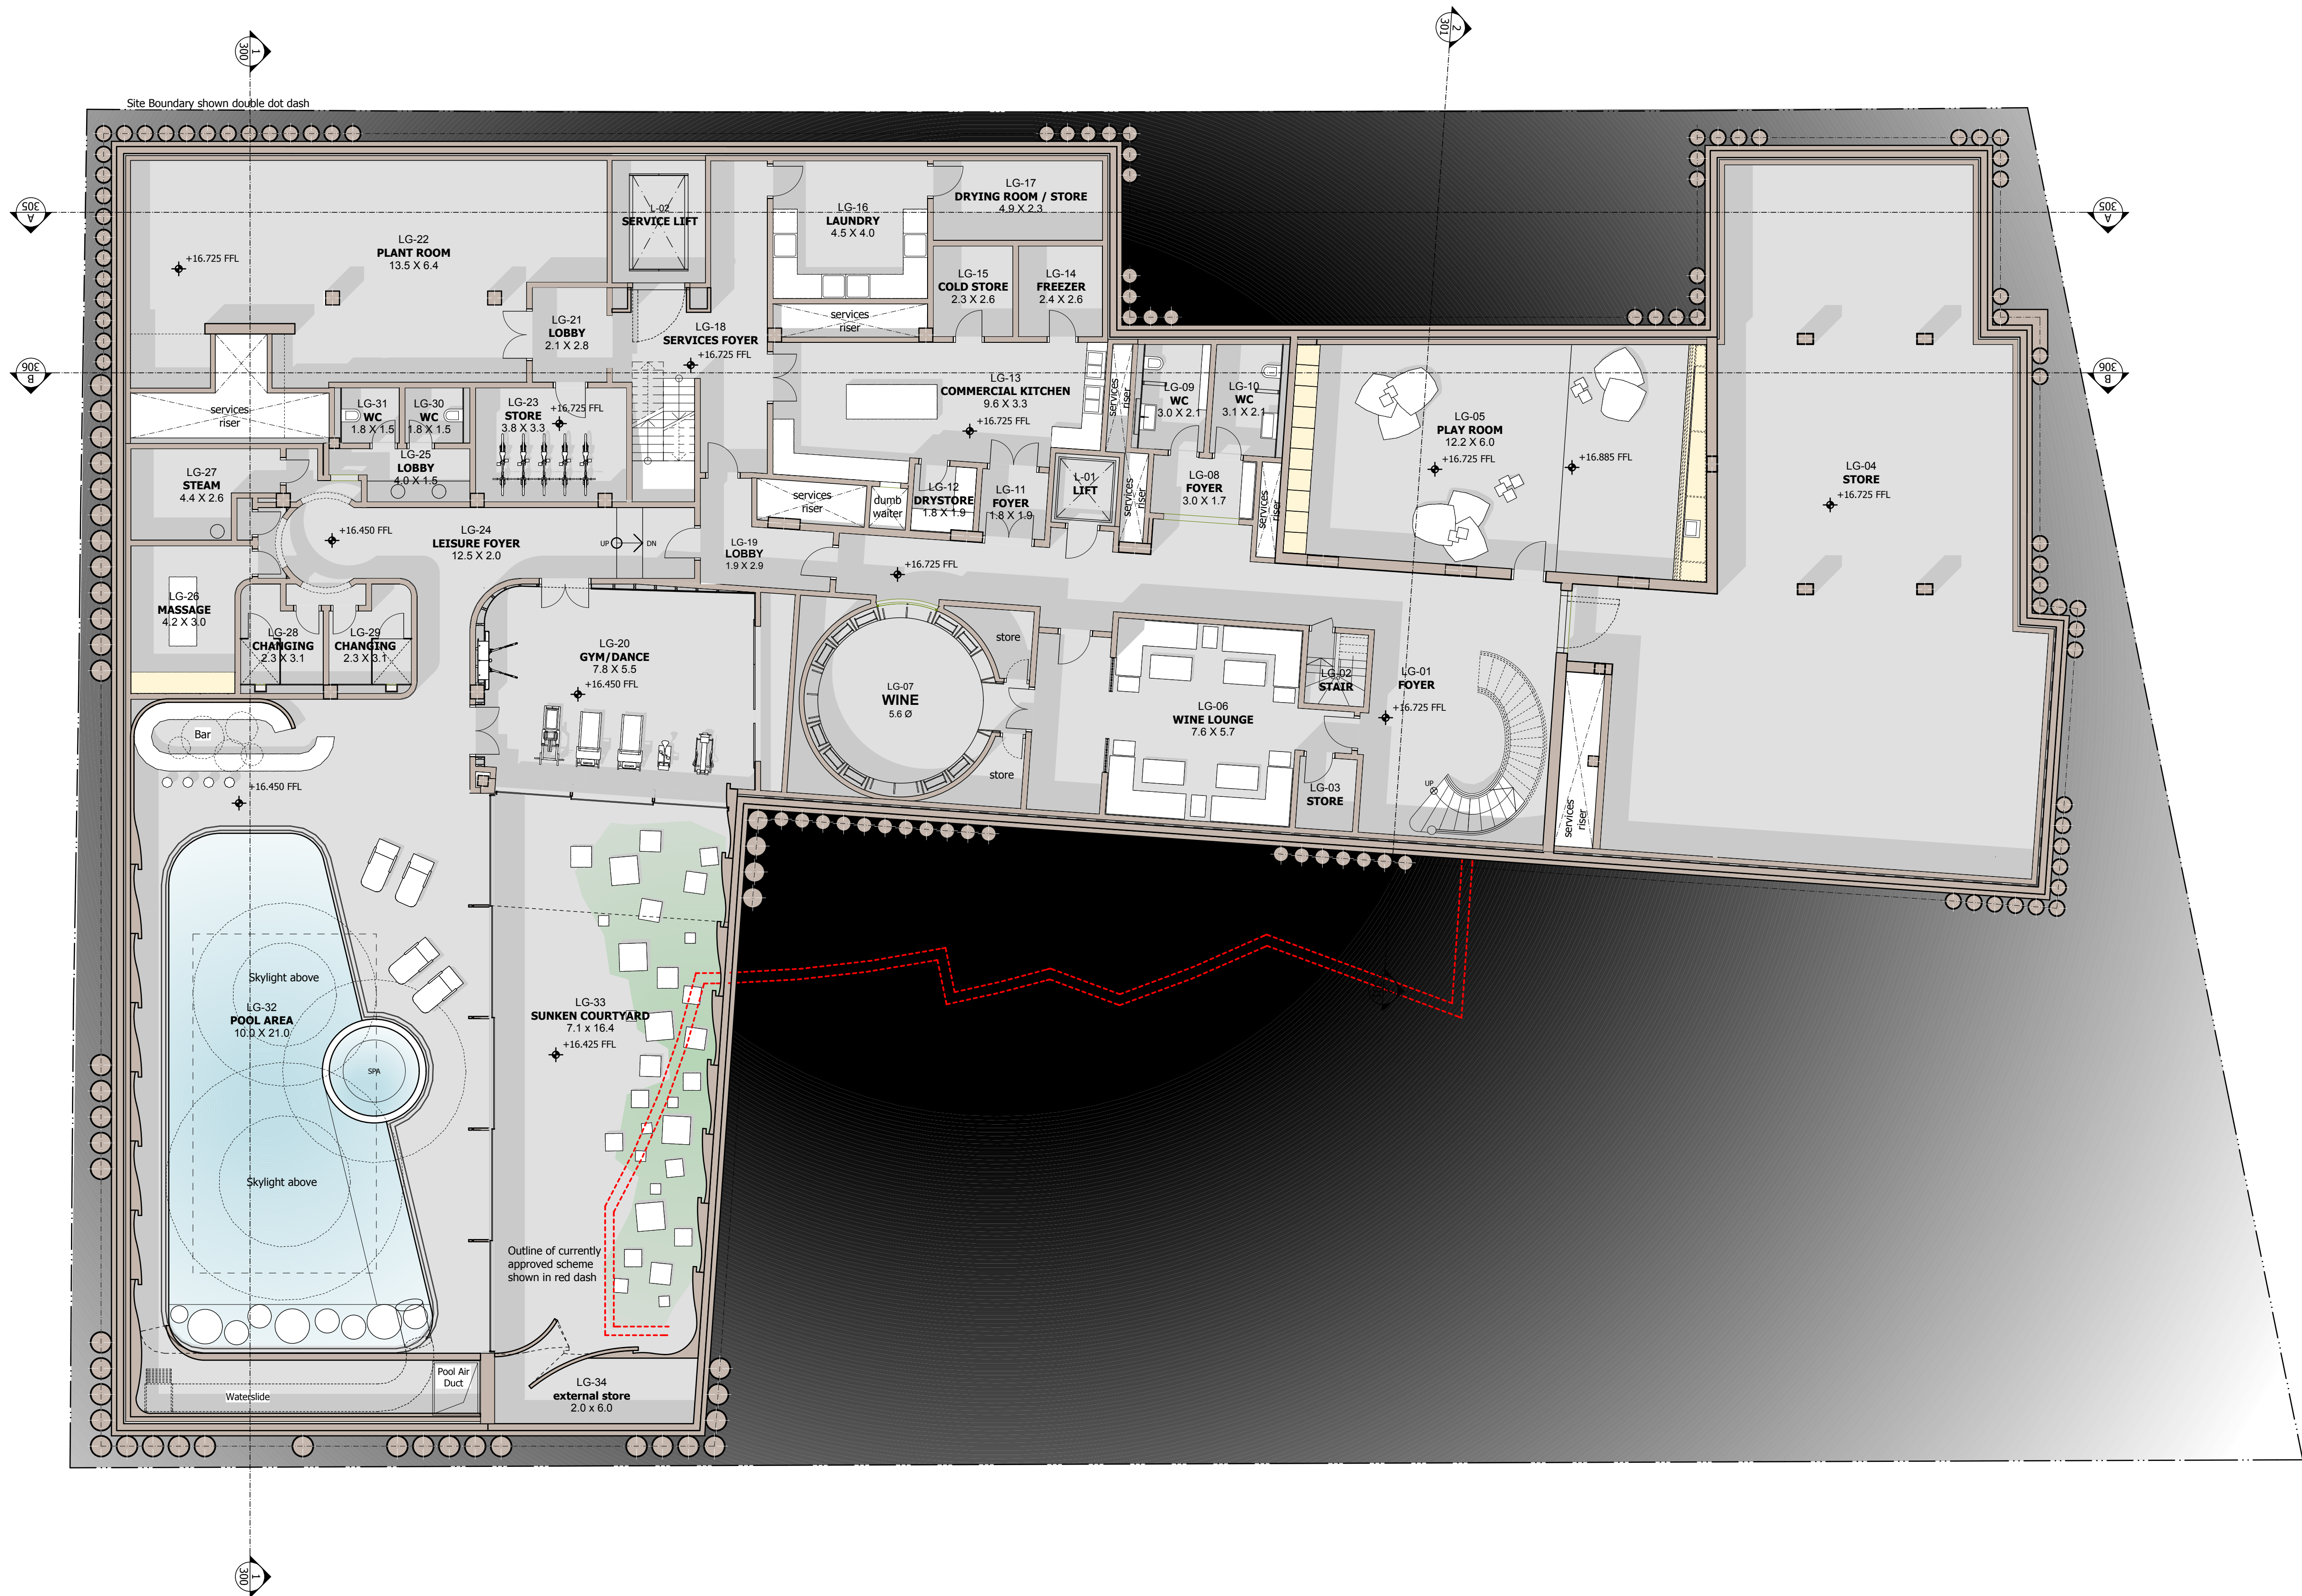

1 SCALE 1:100 @ A1
LOWER GROUND FLOOR GA

DO NOT SCALE FROM THIS DRAWING
Figured dimensions only are to be taken from this drawing. All dimensions are to be checked on site before any work is put in hand. If in doubt, ask.

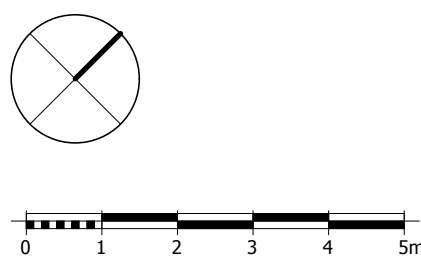

Copyright © Spence Harris Hogan Limited 2012
Registered in England & Wales. Registered No. 261 0615
SHH is the trading name of Spence Harris Hogan Limited

Rev	Date	Descriptor	Athr.
PL04	26.10.12	Planning Issue	SR
PL03	10.10.12	Draft Planning Issue	SR
PL02	14.09.12	For Client Review	SR
PL01	23.08.12	For Client Review	SR

Legends & Notes:

1 Vencourt Place, Ravenscourt Park,
Hammersmith, London W6 9NU
Phone: +44 (0) 20 8600 4171
Email: info@shh.co.uk
shh.co.uk

RIBA
Chartered Practice

MEMBER
SHHARCHITECTS

shh
SHHARCHITECTS|INTERIORDESIGNERS

Project:
1 Radlett Place
1 Radlett Place
London NW8 6BT

Client:
Radlett Holdings Ltd

Drawing Title:
020 Planning GA's
Lower Ground Floor

(Project number)DWG number_Revision
(700)021_PL04