



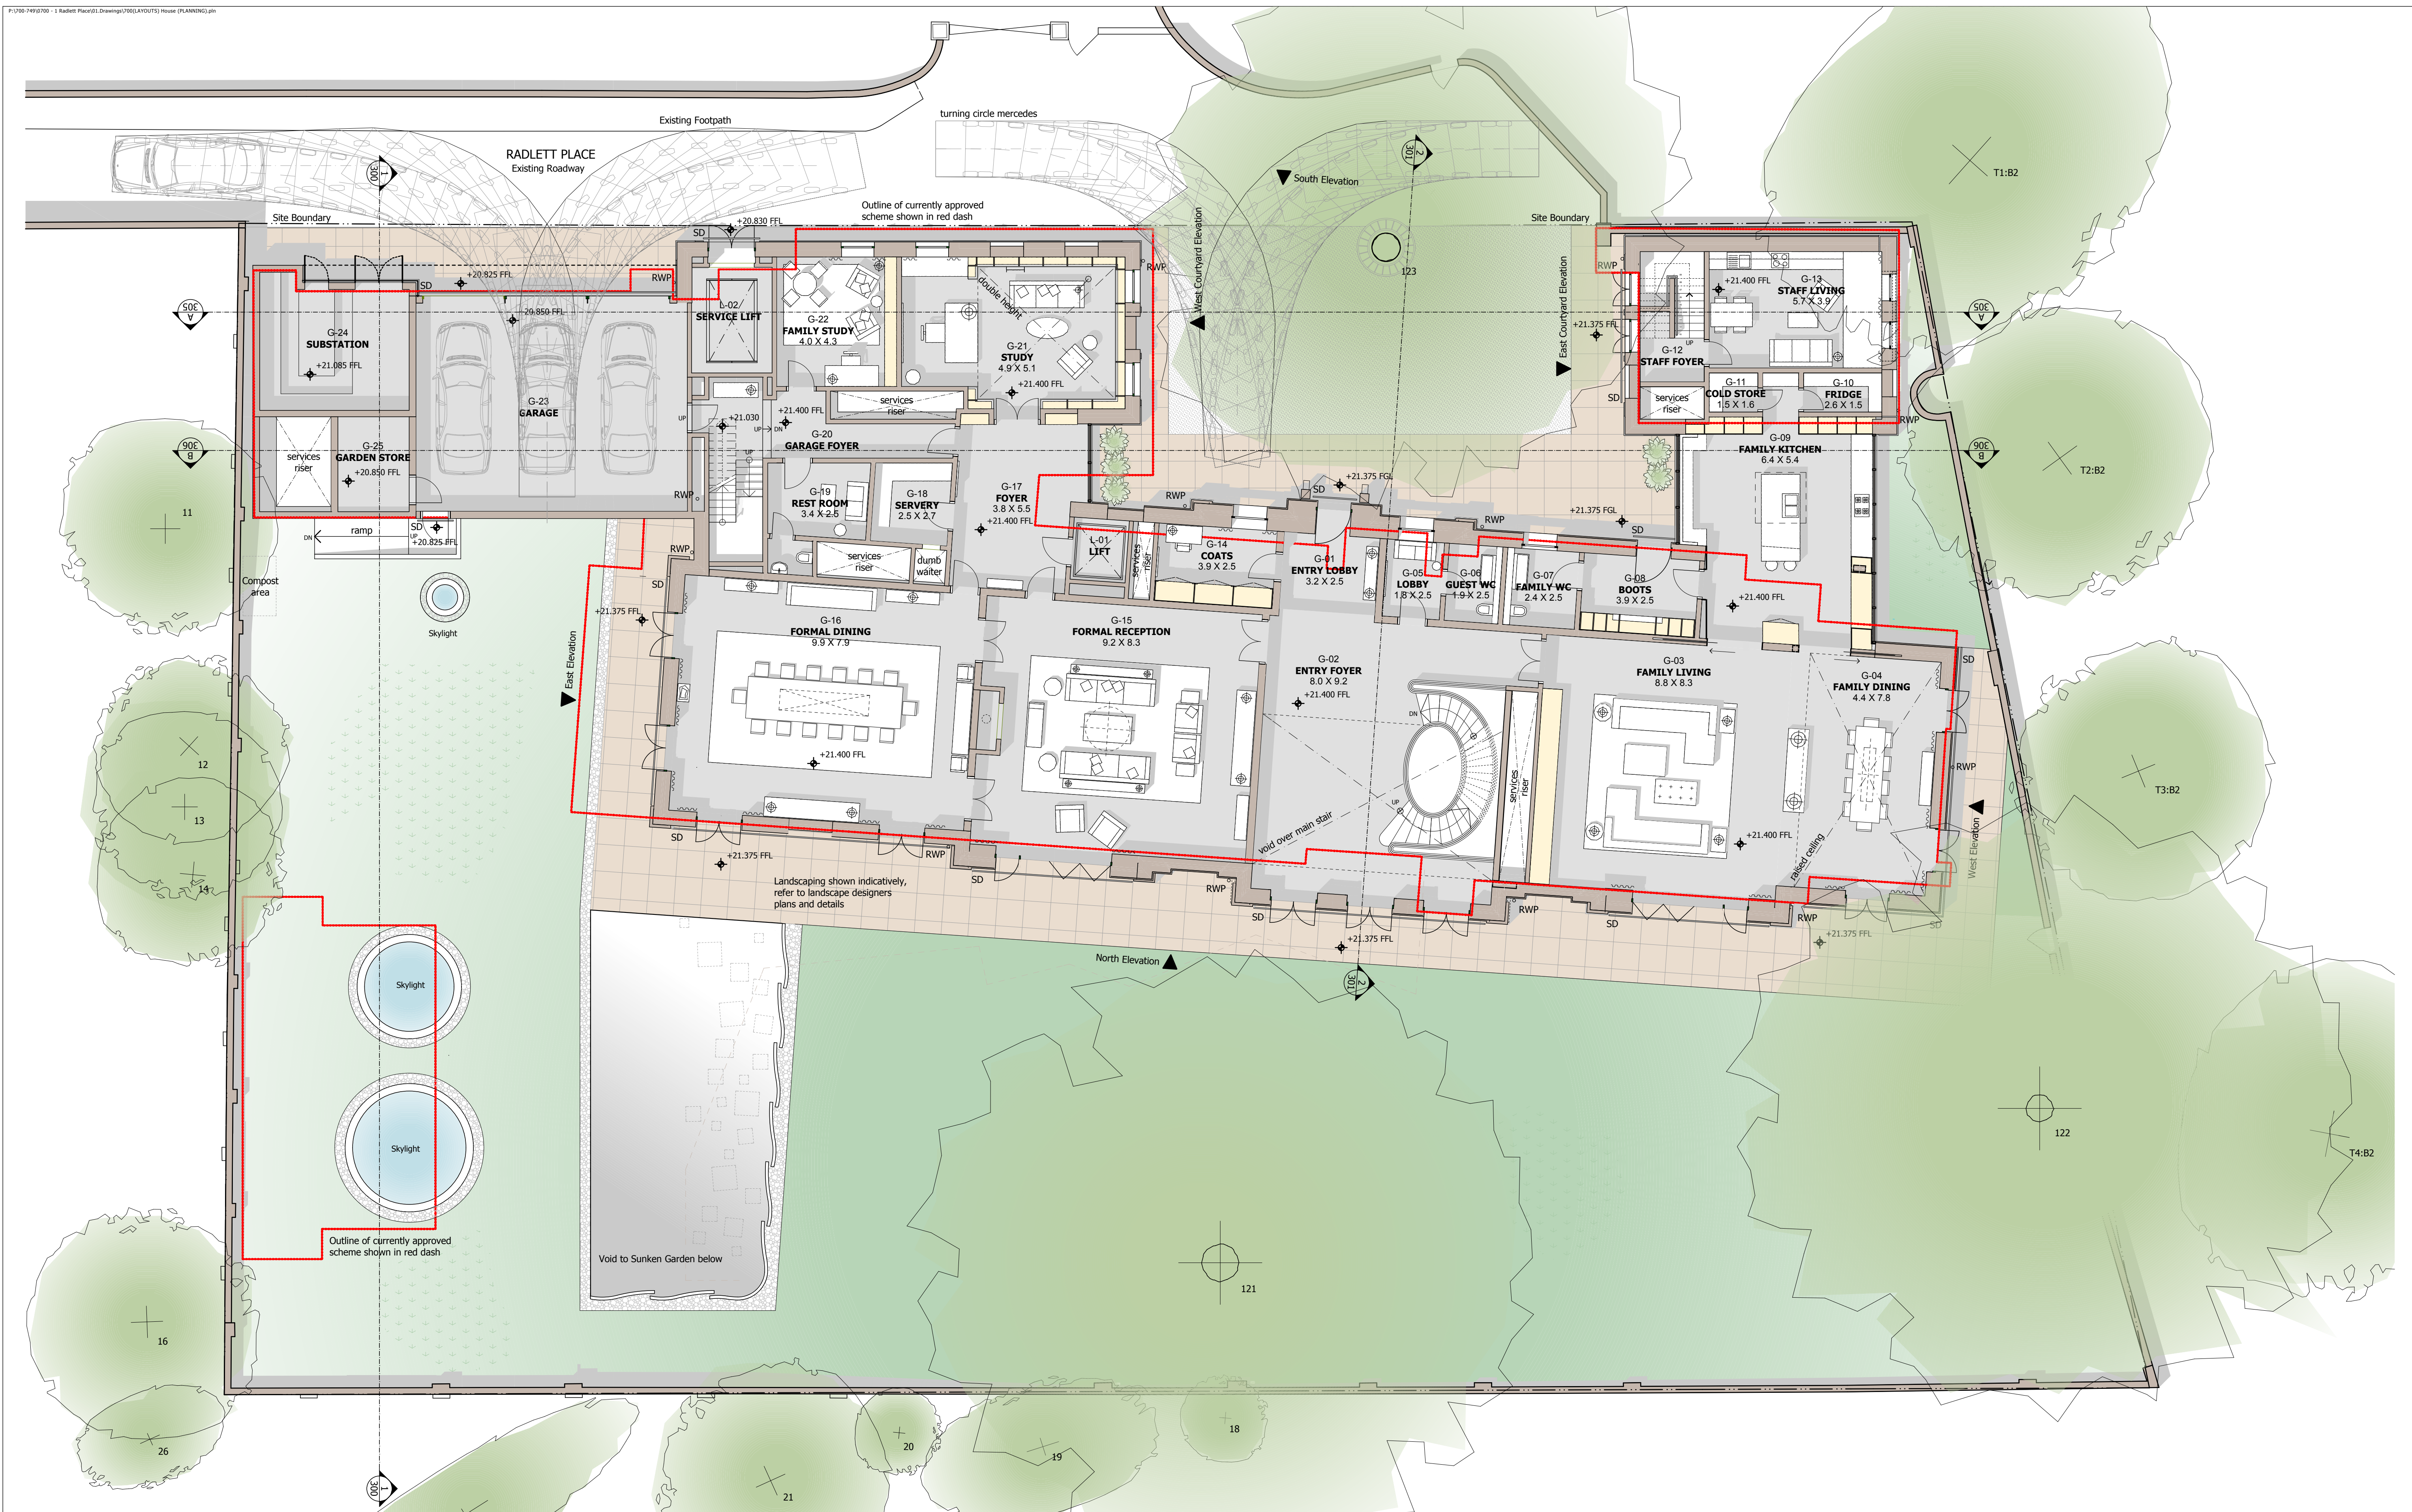

1 | **GROUND FLOOR GA**

DO NOT SCALE FROM THIS DRAWING
Figured dimensions only are to be taken from this drawing. All dimensions are to be checked on site before any work is put in hand.
If in doubt, ask.

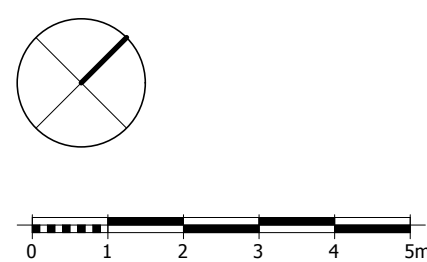

PL06	26.10.12	Planning Issue	SP
PL05	10.10.12	Draft Planning Issue	SP
Rev	Date	Descriptor	Ath

Legends & Notes:

R
R
nr.

1 Vencourt Place, Ravenscourt Park,
Hammersmith, London W6 9NU

Phone **+44 (0) 20 8600 4171**
Email **info@shh.co.uk**
shh.co.uk

RIBA 
Chartered Practice



Project:

1 Radlett Place

1 Radlett Place
London NW8 6BT

Client:	Radlett Holdings Ltd
---------	----------------------

Drawing Title:

020 Planning GA's

Ground Floor

(Project number)DWG number_Revision
(700)022_PL06